


Revision	By	Date	No.

Fairview & Chapel Hill Roundabout
PRELIMINARY PLAN
 Plan Sheet 1

Mission
 Provide safe, sustainable
 infrastructure that promotes
 positive communities.

701 East Broadway
 P.O. Box 6015
 Columbia, MO 65205
 (573) 875-2489

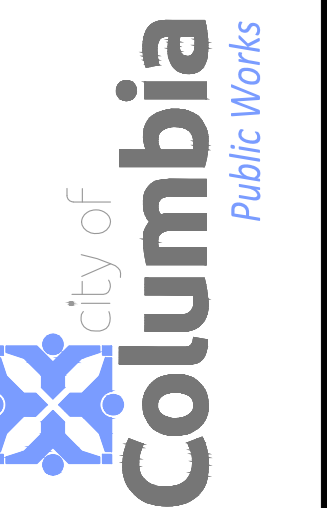

Shane Steven Crech
 Registered Professional
 Engineer
 PE-2007011061

File No.	C00618
Scale:	1"=20'
Date:	11/1/2023
Des.	A.N.H.
Dwn.	T.L.W.
Chk.	A.A.A.




No.	Date	By	Revision

Fairview & Chapel Hill Roundabout
 PRELIMINARY PLAN
 Plan Sheet 2


Mission
 Provide safe, sustainable
 infrastructure that promotes
 positive communities.

701 East Broadway
 P.O. Box 80125
 Columbia, SC 29205
 (803) 975-2469

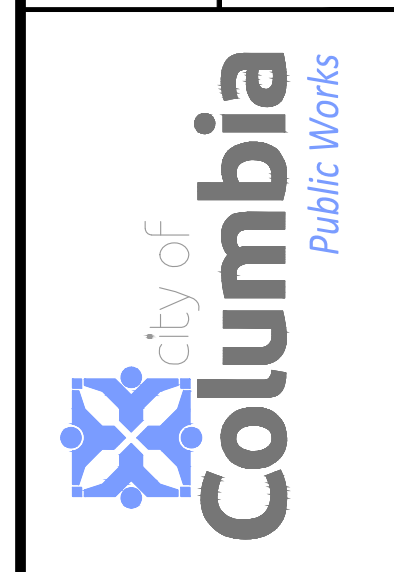


Shane Steven Creech
 Registered Professional
 Engineer
 PE-2007011061


File No.	C00618
Scale:	1"=20'
Date:	11/1/2023
Des.	A.N.H.
Dwn.	T.L.W.
Chk.	A.A.A.

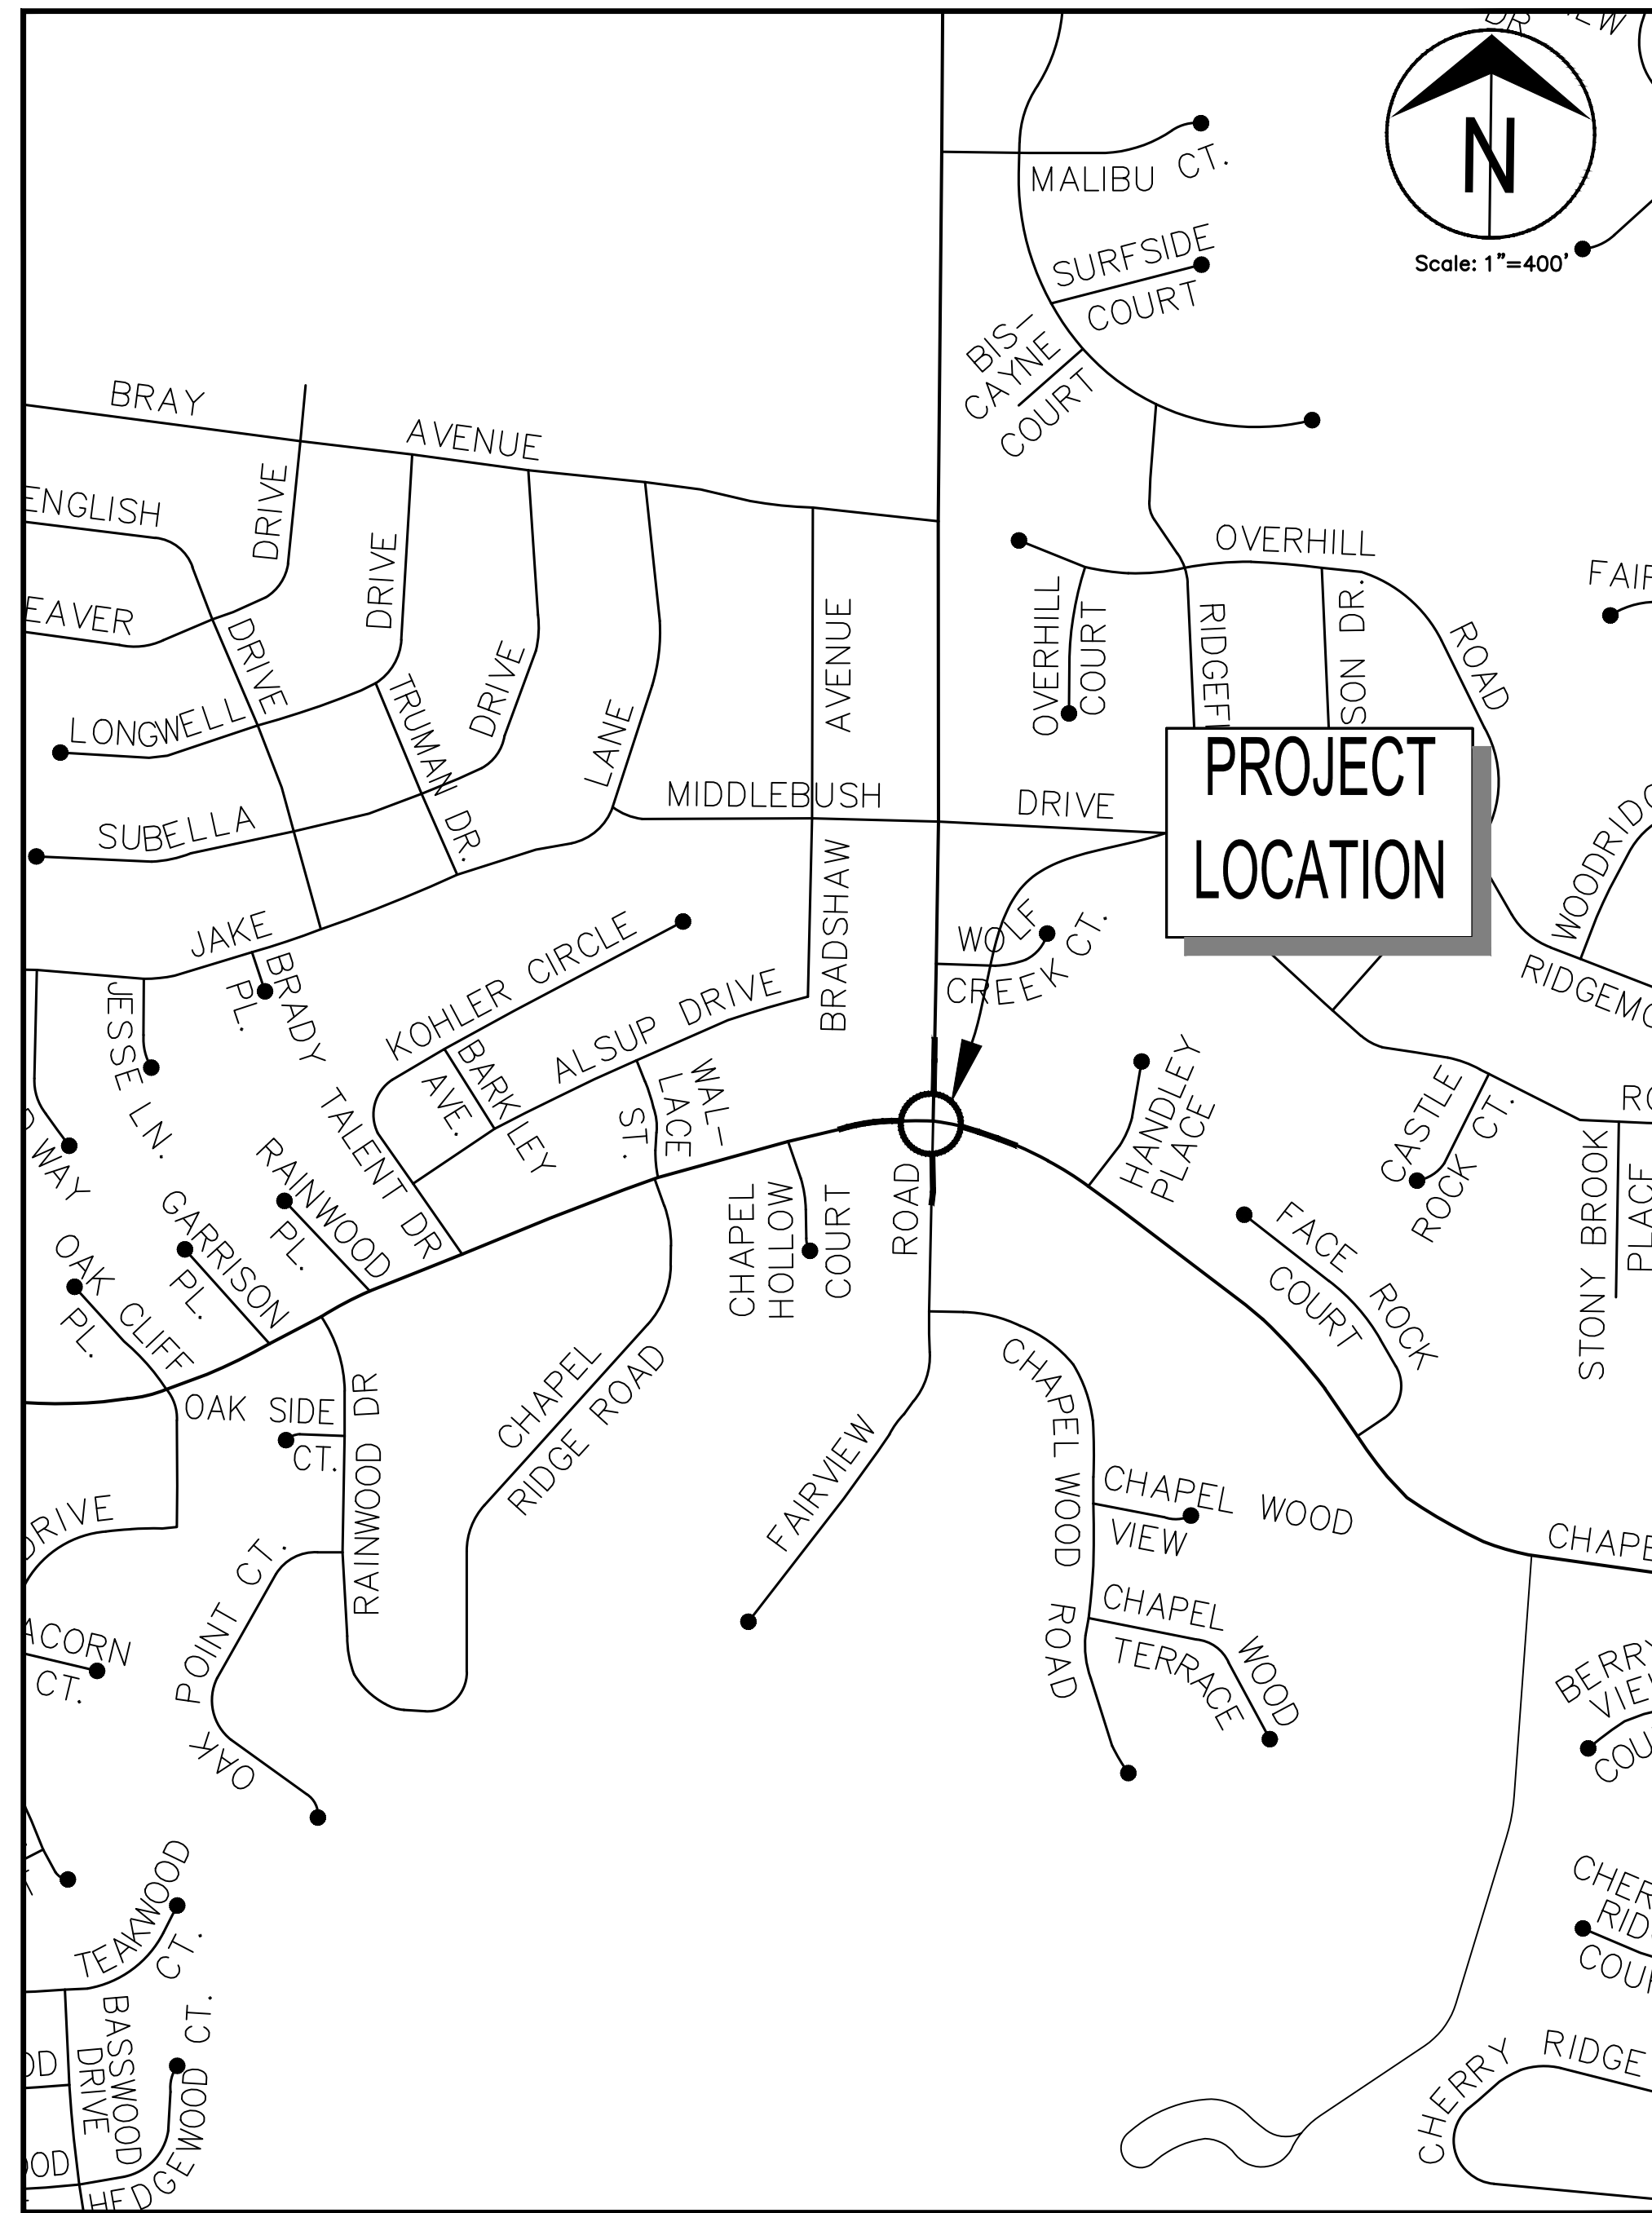


LOCATION MAP
SCALE: 1"=400'

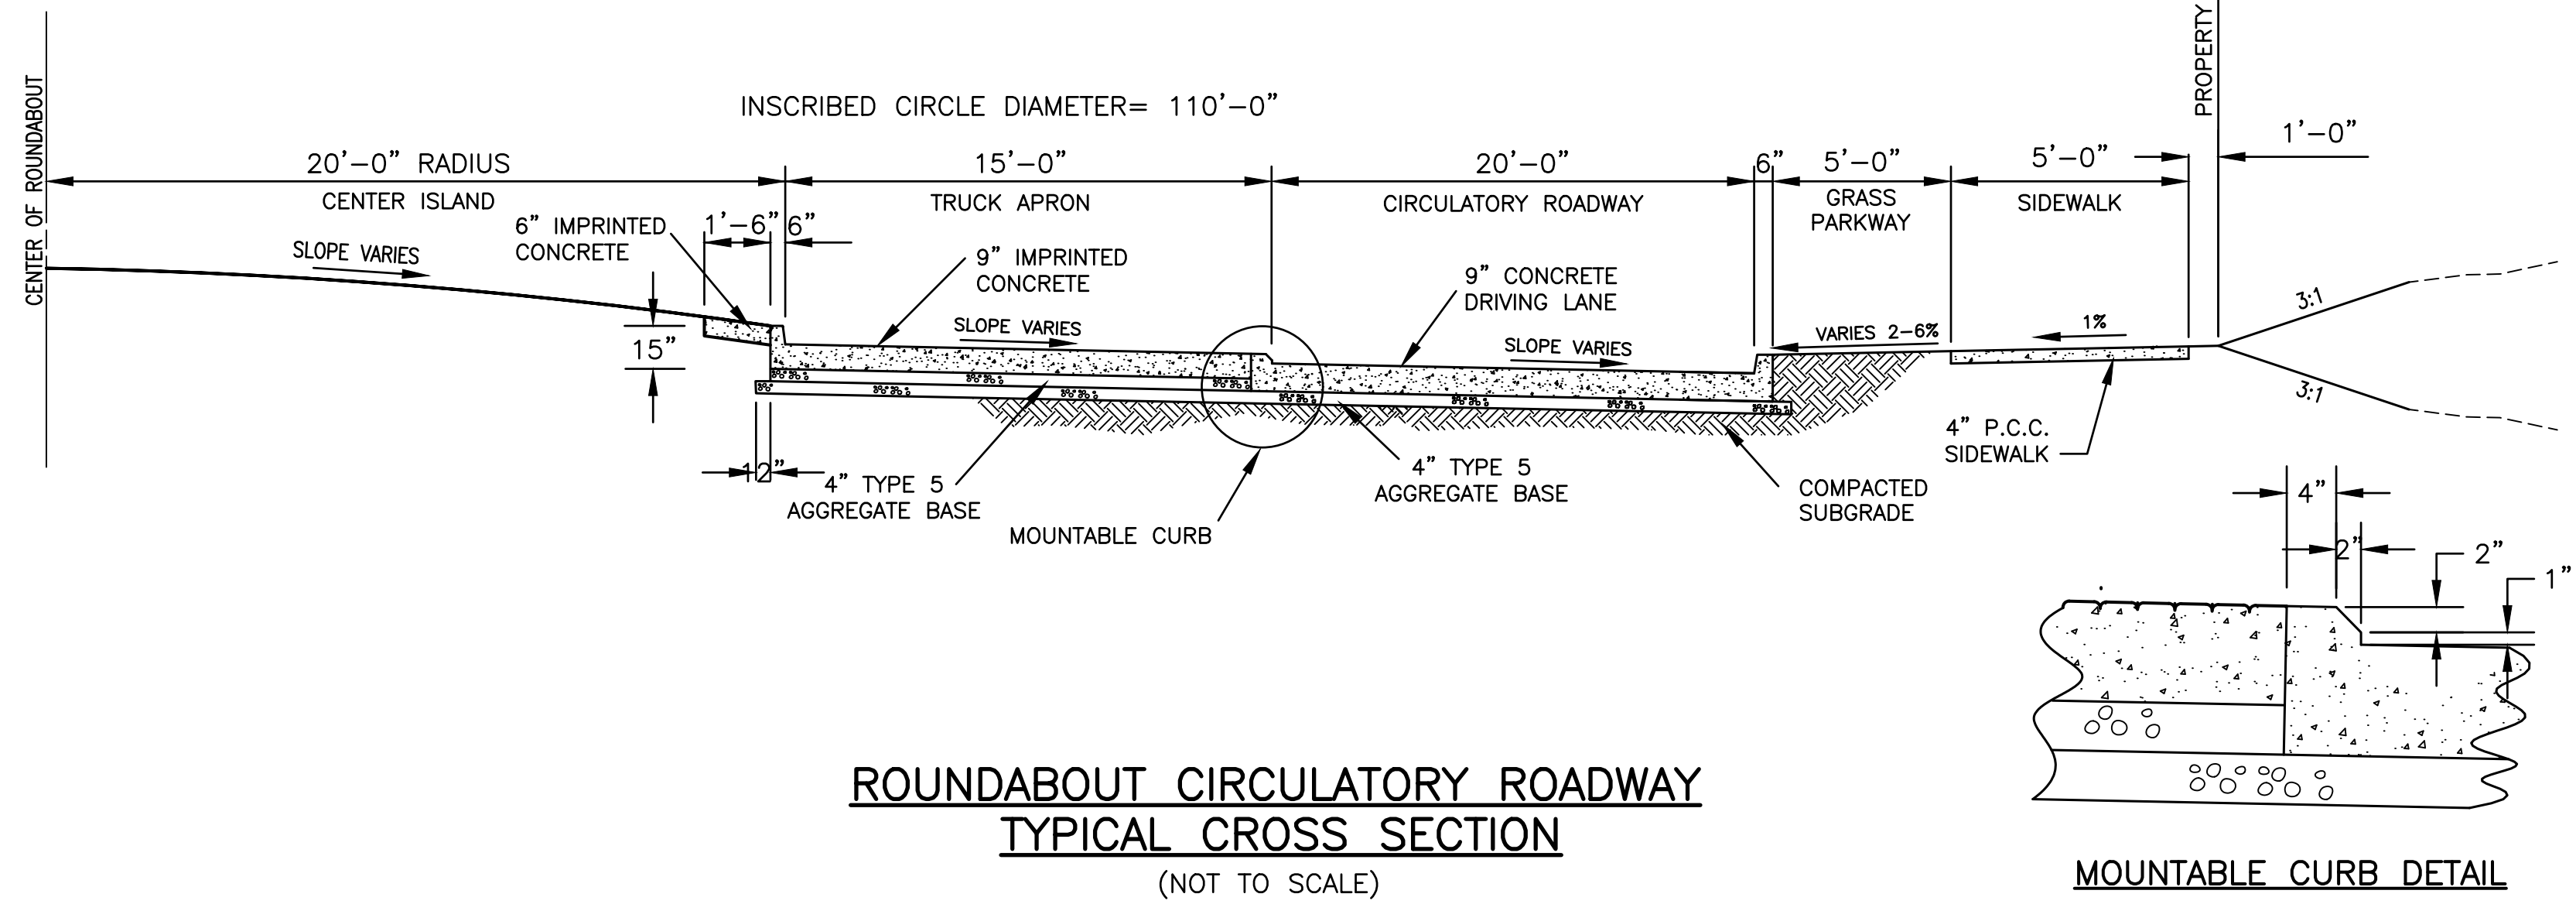

ROUNDABOUT CIRCULATORY ROADWAY
TYPICAL CROSS SECTION
(NOT TO SCALE)

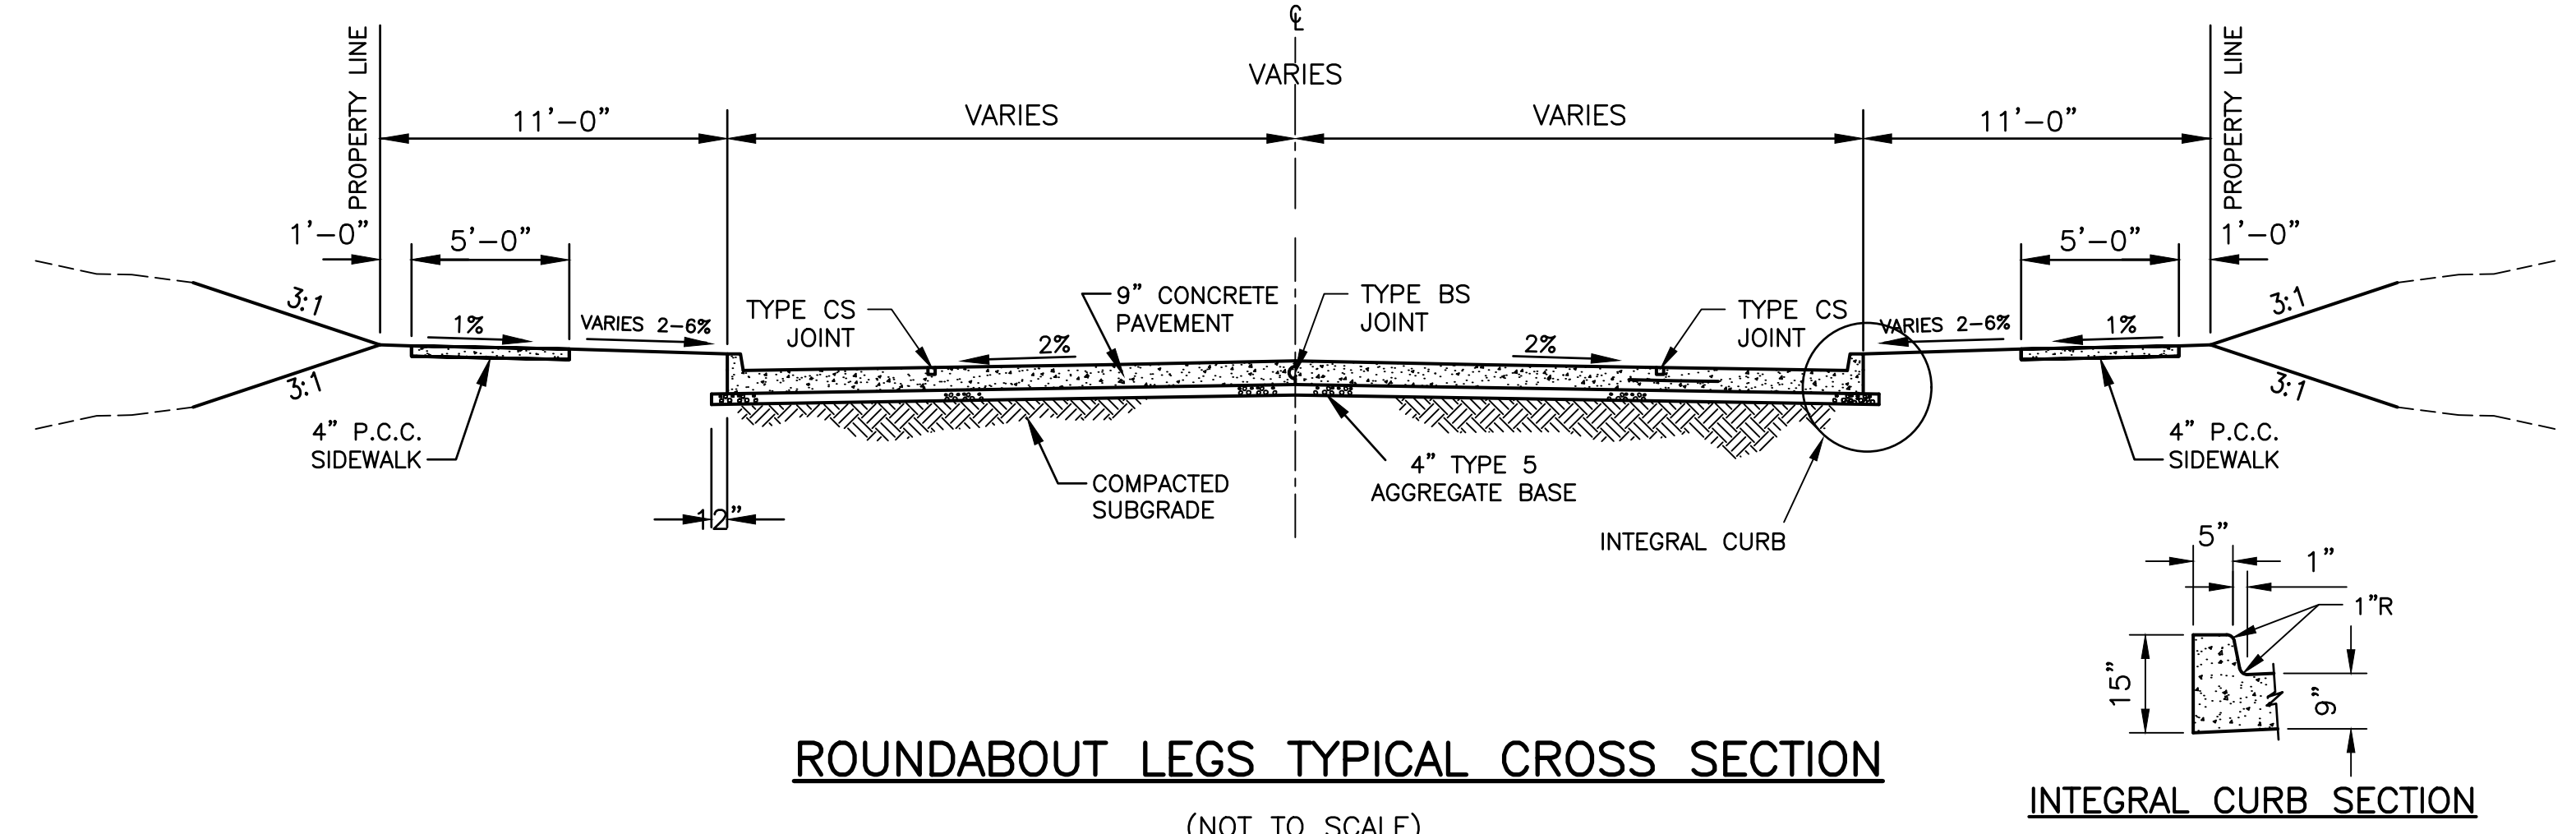

ROUNDABOUT LEGS TYPICAL CROSS SECTION
(NOT TO SCALE)

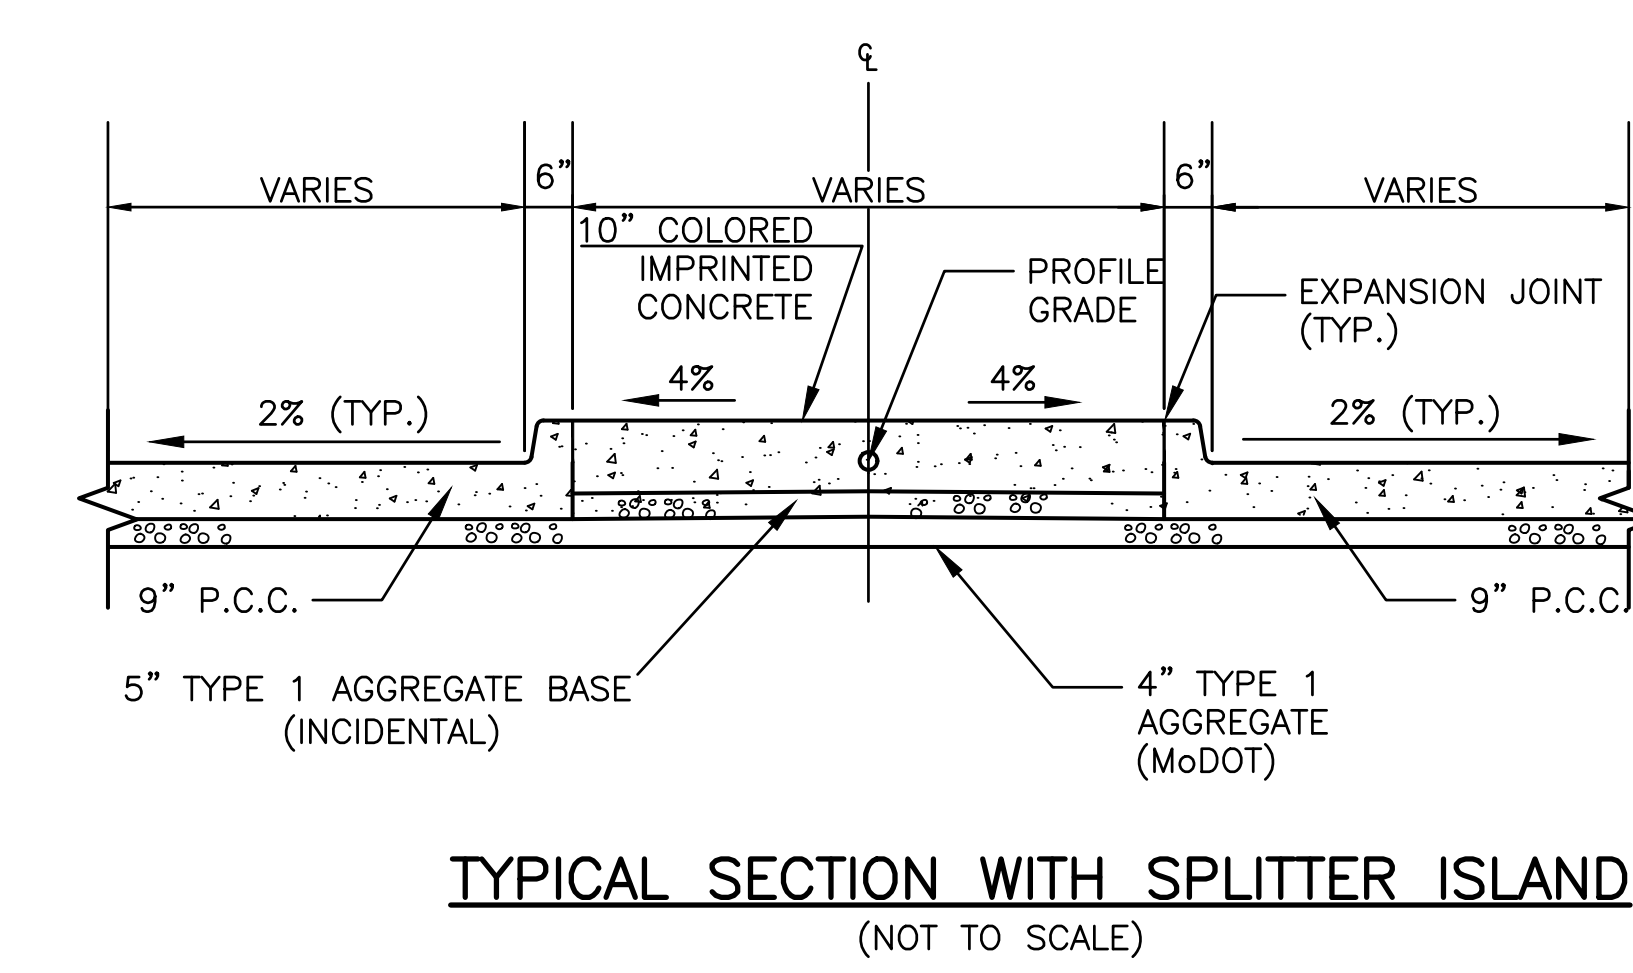


TYPICAL SECTION WITH SPLITTER ISLAND
(NOT TO SCALE)

Revision	By	Date	No.

Fairview & Chapel Hill Roundabout
Location Map & Typical Sections

Mission
Provide safe, sustainable infrastructure that promotes positive communities.

701 East Broadway
P.O. Box 8015
Columbia, MO 65205
(313) 975-2469

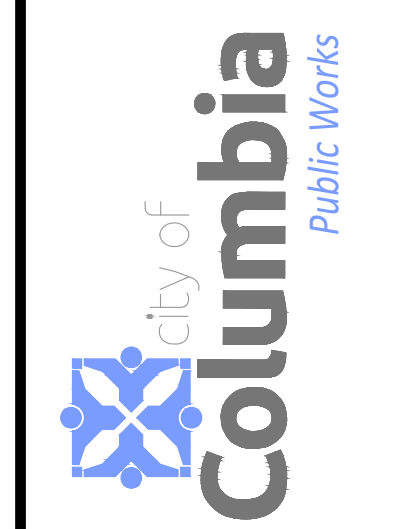

Shane Steven Creech
Registered Professional Engineer
PE-2007011061

File No.	C00618
Scale:	N.T.S.
Date:	11/1/2023
Des.	A.N.H.
Dwn.	T.L.W.
Chk.	A.A.A.