


BLUFF CREEK PLAT NO. 10

SIDEWALK ALTERNATIVE

SCALE: 1" = 80'

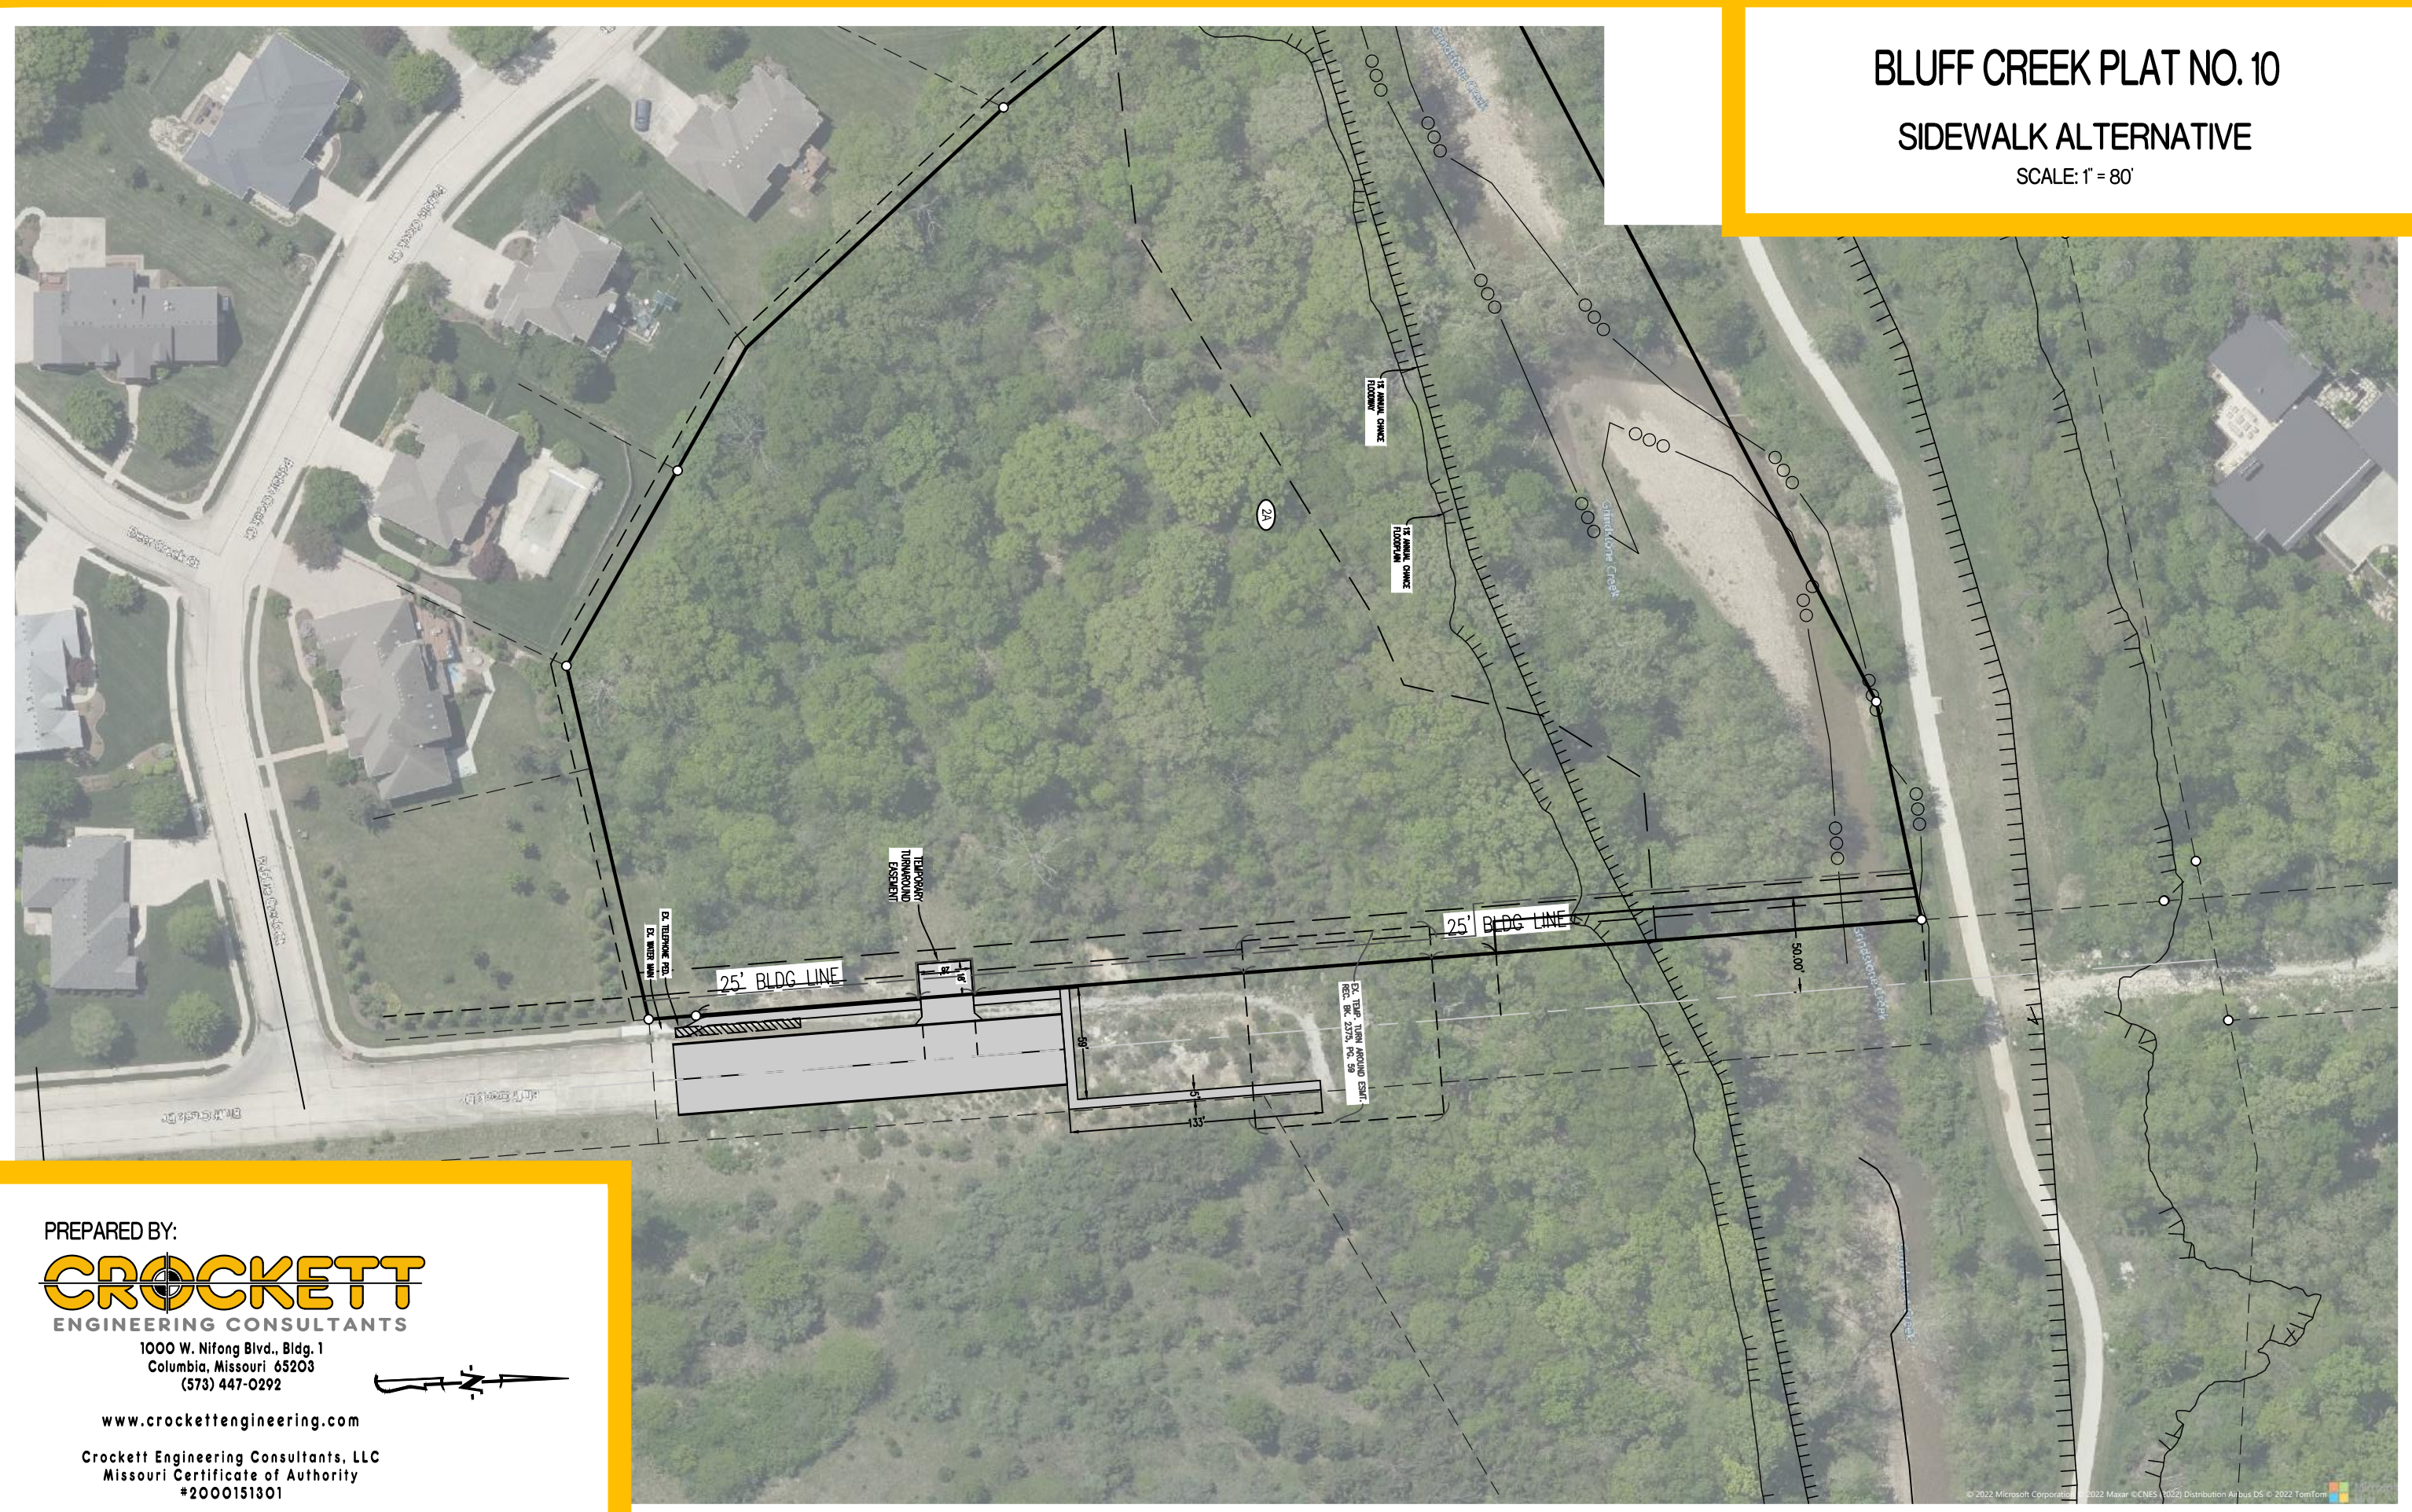

PREPARED BY:
CROCKETT
ENGINEERING CONSULTANTS

1000 W. Nifong Blvd., Bldg. 1
Columbia, Missouri 65203
(573) 447-0292

www.crockettengineering.com
Crockett Engineering Consultants, LLC
Missouri Certificate of Authority
#2000151301

