


1 NORTH ELEVATION
1/8" = 1'-0"



2 EAST ELEVATION
1/8" = 1'-0"

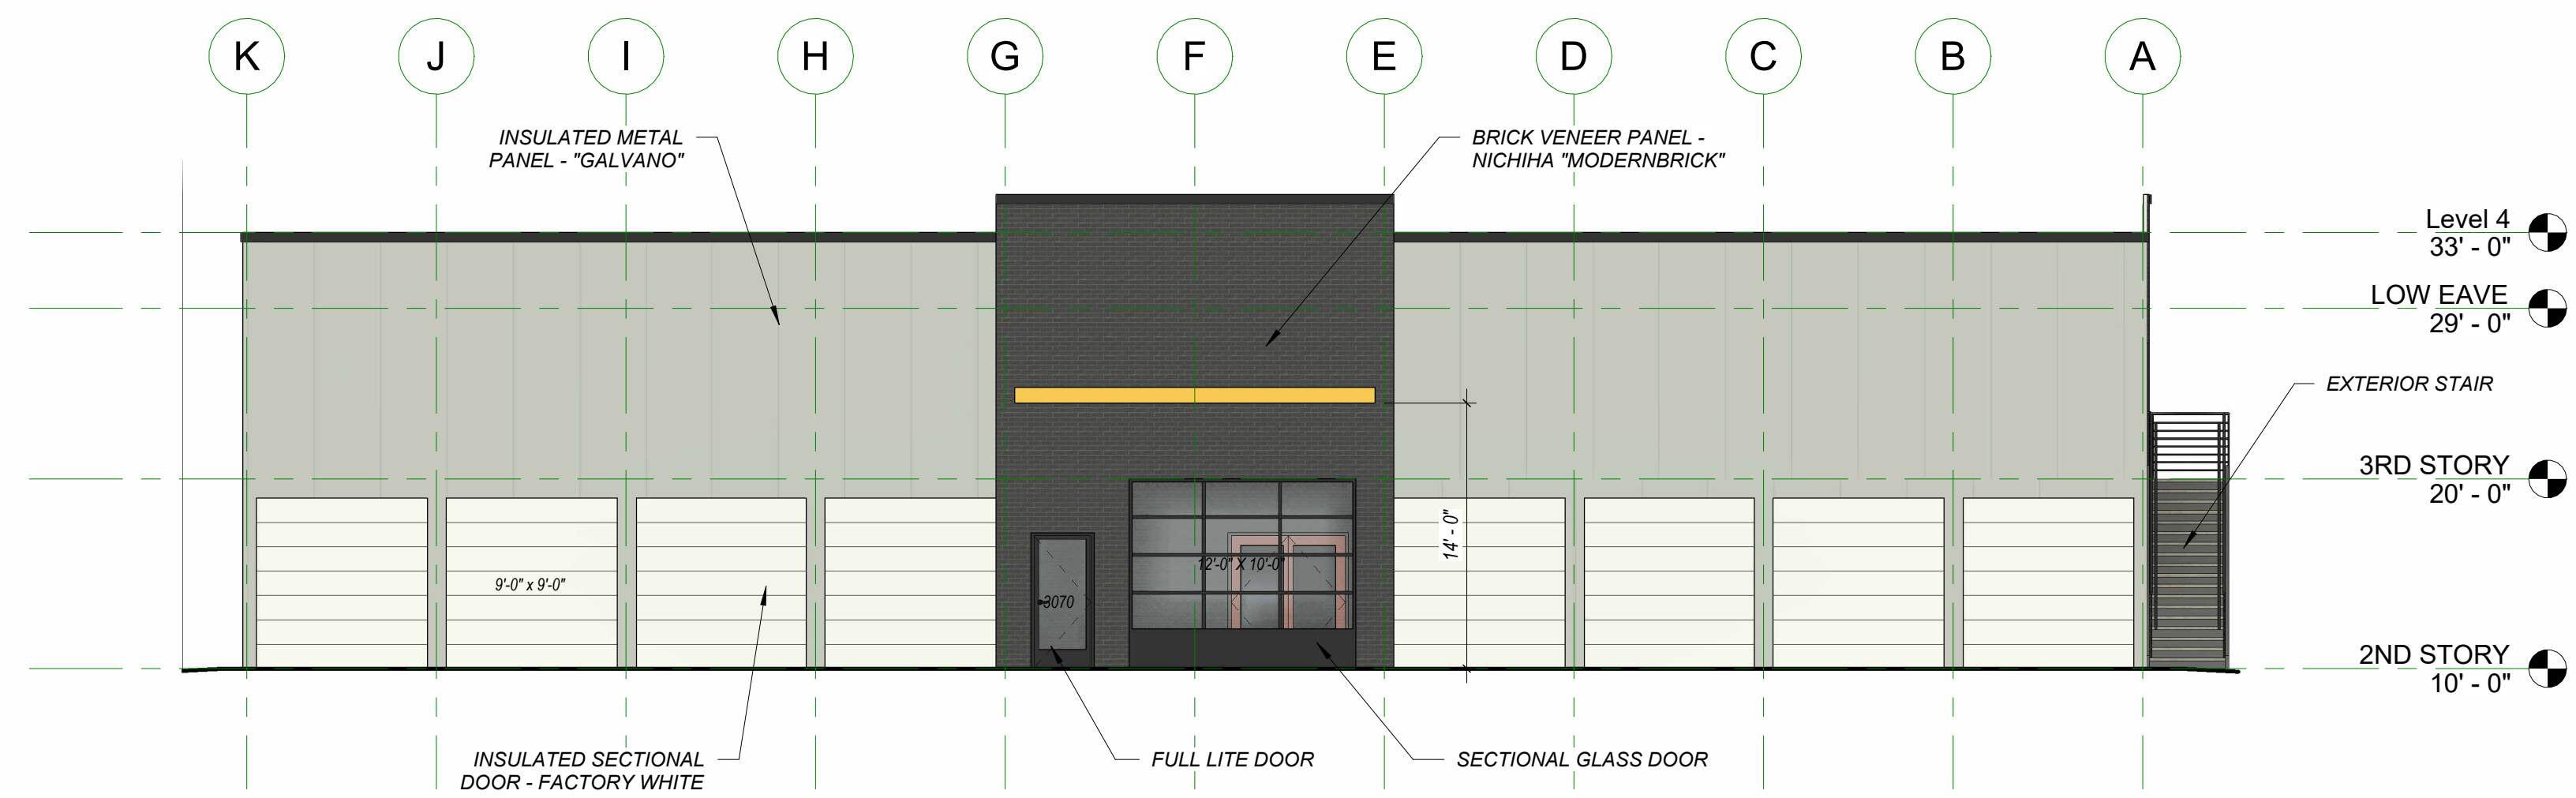

1 SOUTHWEST VIEW



2 SOUTHEAST VIEW



3 NORTHEAST VIEW

STORAGE MART - COLUMBIA
COLUMBIA, MISSOURI

Hernly
ASSOCIATES, INC.
ARCHITECTS
PRESENTATION CONSULTANTS
GRANT ADMINISTRATORS

1100 Rhode Island St.
Lawrence, Kansas 66044
785 - 749 - 5806

PERSPECTIVES

Date: 20240109
Drawn by: Author
Checked by:
Revisions:

A7.0