



Engineering Surveys & Services  
DELIVERING YOUR VISION™

1113 Fay Street, Columbia, MO 65201  
573-448-2646  
802 El Dorado Drive, Jefferson City, MO 65101  
573-636-3303  
1775 West Main Street, Sedalia, MO 65301  
660-628-8818  
www.es-inc.com  
MO Engineering Corp. # 200405018



ALLEY A REALTY  
**HINKSON AVENUE UNDERGROUND  
ELECTRIC AND SIDEWALKS**  
COLUMBIA, BOONE COUNTY, MISSOURI

THIS MEDIA SHOULD NOT  
BE CONSIDERED A  
CERTIFIED DOCUMENT  
**PRELIMINARY**  
NOT FOR CONSTRUCTION,  
BIDDING, RECORDING, OR  
PERMIT REVIEW PURPOSES

MATTHEW A. KRIETE  
PROFESSIONAL ENGINEER  
PE-2007002811

IF ORIGINAL SIGNATURE OR DIGITAL  
AUTHENTICATION IS NOT PRESENT THIS  
MEDIA SHOULD NOT BE CONSIDERED A  
CERTIFIED DOCUMENT.

Date  
**DECEMBER 20, 2021**

Revised


Design: MK Drawn: RTM

CONCEPT 1

Sheet

**C1.01**

ES&S PROJECT NO. 15457

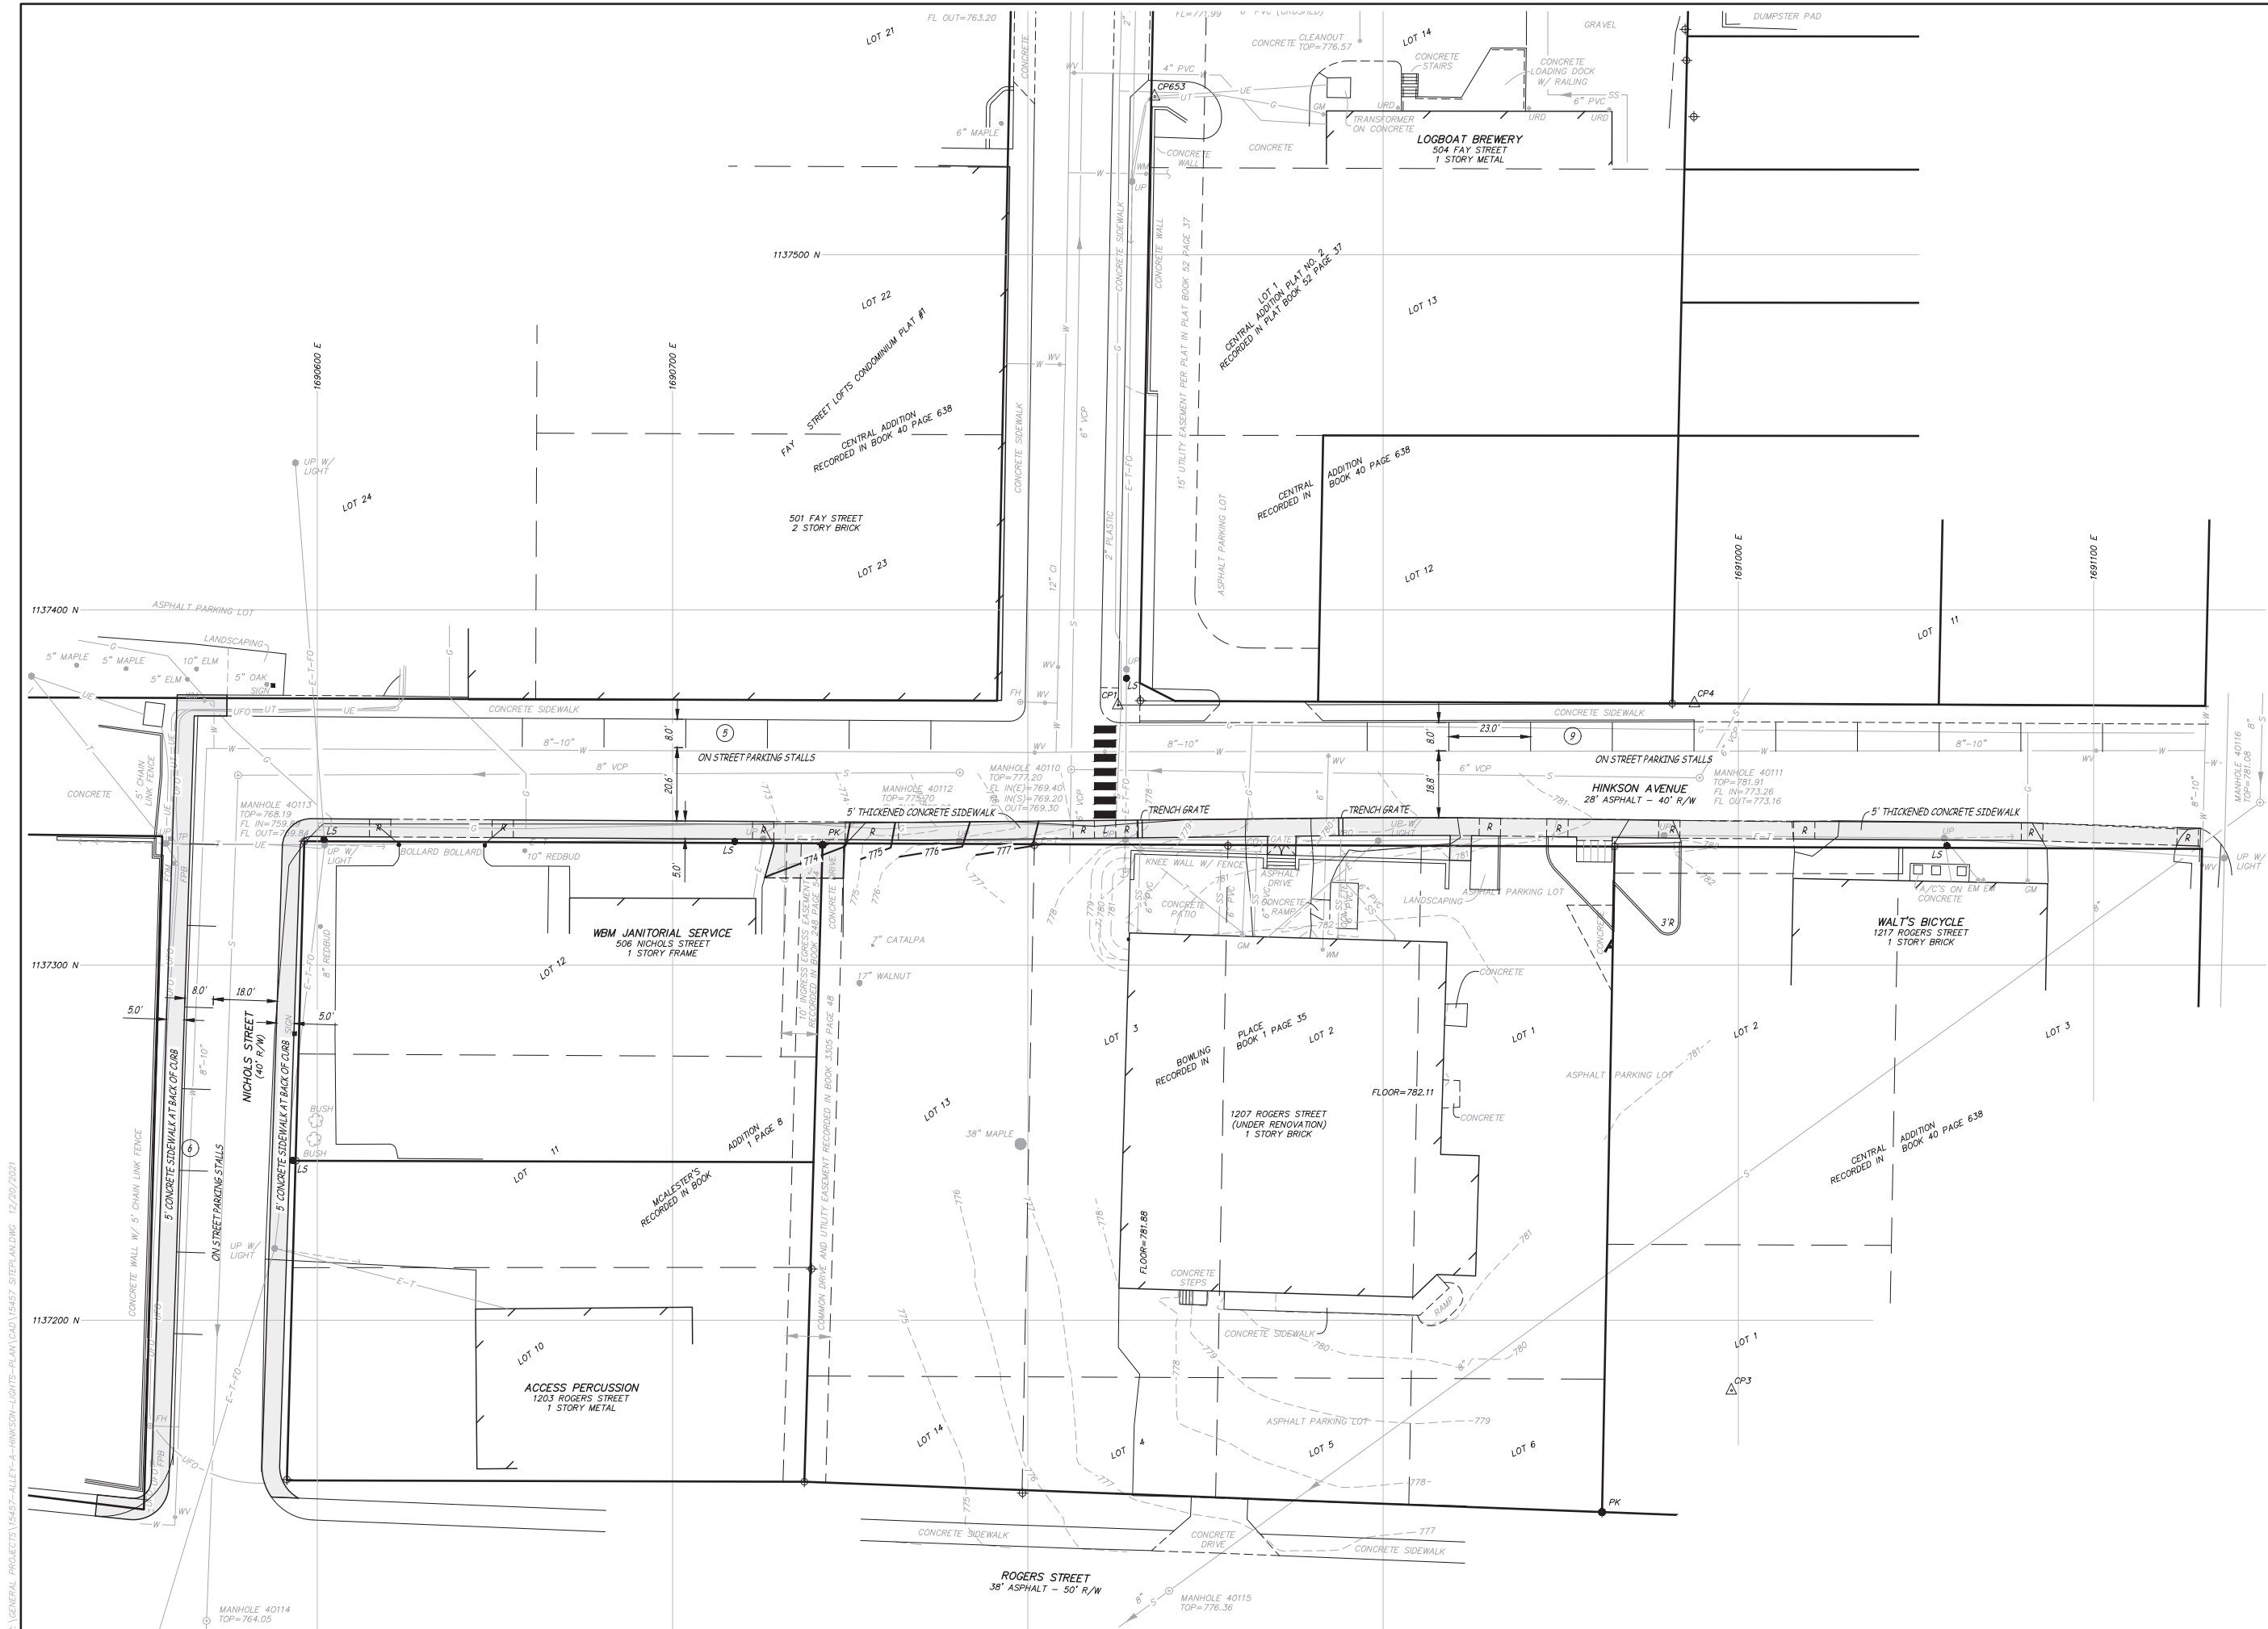

P:\GENERAL PROJECTS\15457-ALLEY-A-HINKSON-LIGHTS-PLAN\CAD\15457 SITEPLAN.DWG 12/20/2021