

No.	Date	By	Revision

MANOR DRIVE TRAFFIC CALMING

Plan Sheet


Mission
Provide safe, sustainable infrastructure that promotes positive communities.

701 East Broadway
P.O. Box 6015
Columbia, MO 65205
(573) 875-2493




Shane Steven Creech
Registered Professional Engineer
PE-2007011061


File No.	
Scale:	1" = 30'
Date:	11/7/2022
Des.:	A.S.B.
Dwn.:	A.S.B.
Chk.:	J.D.R.

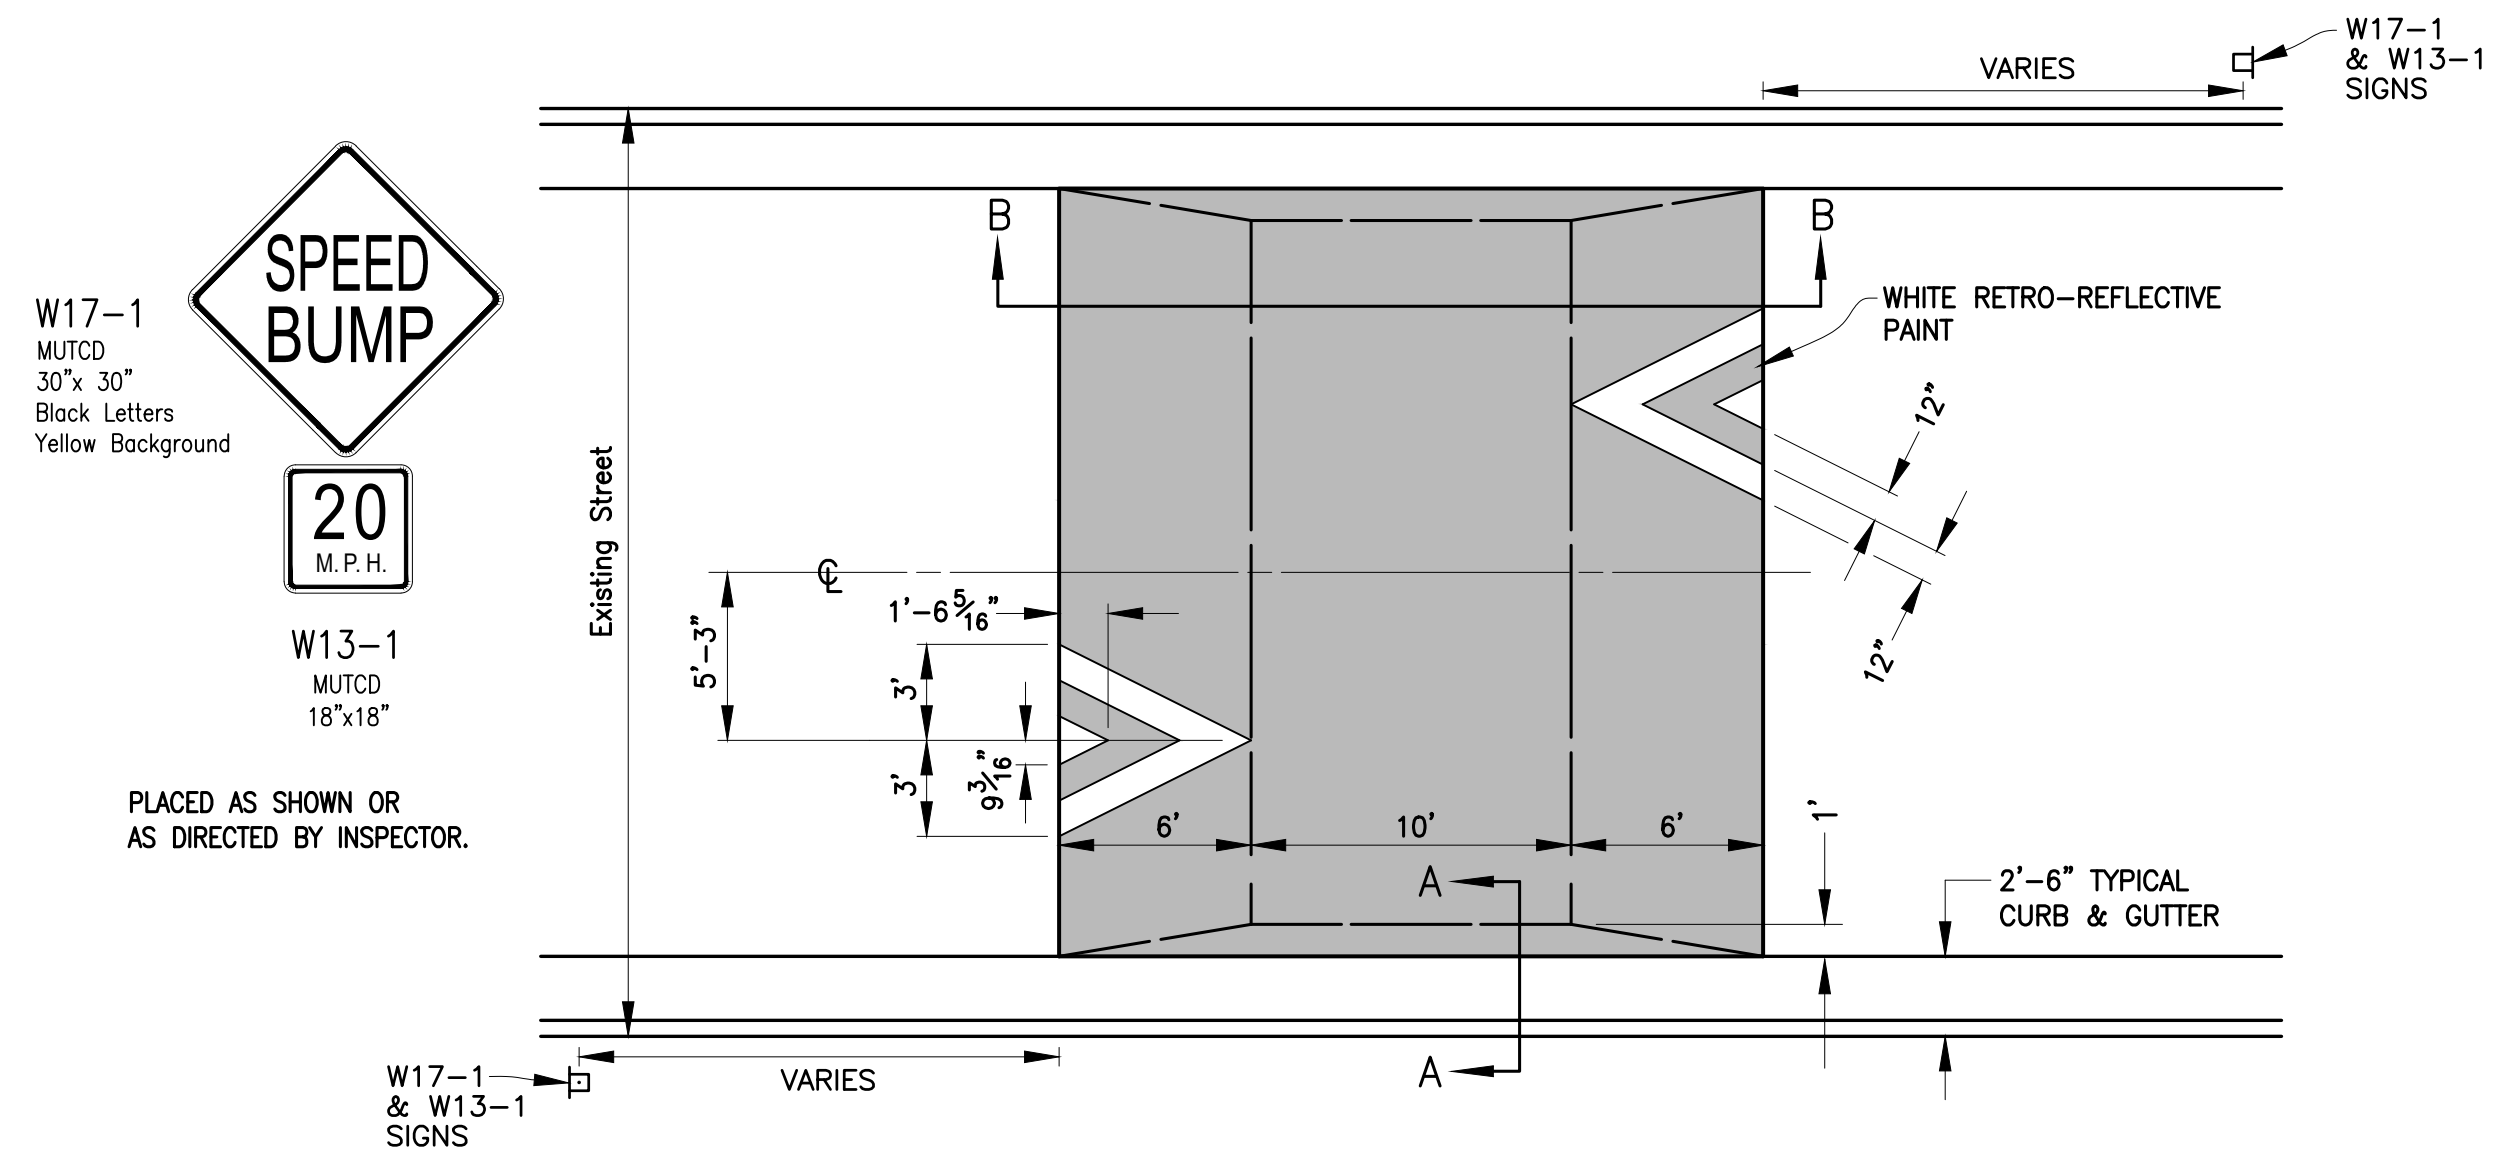

PLAN
NOT TO SCALE

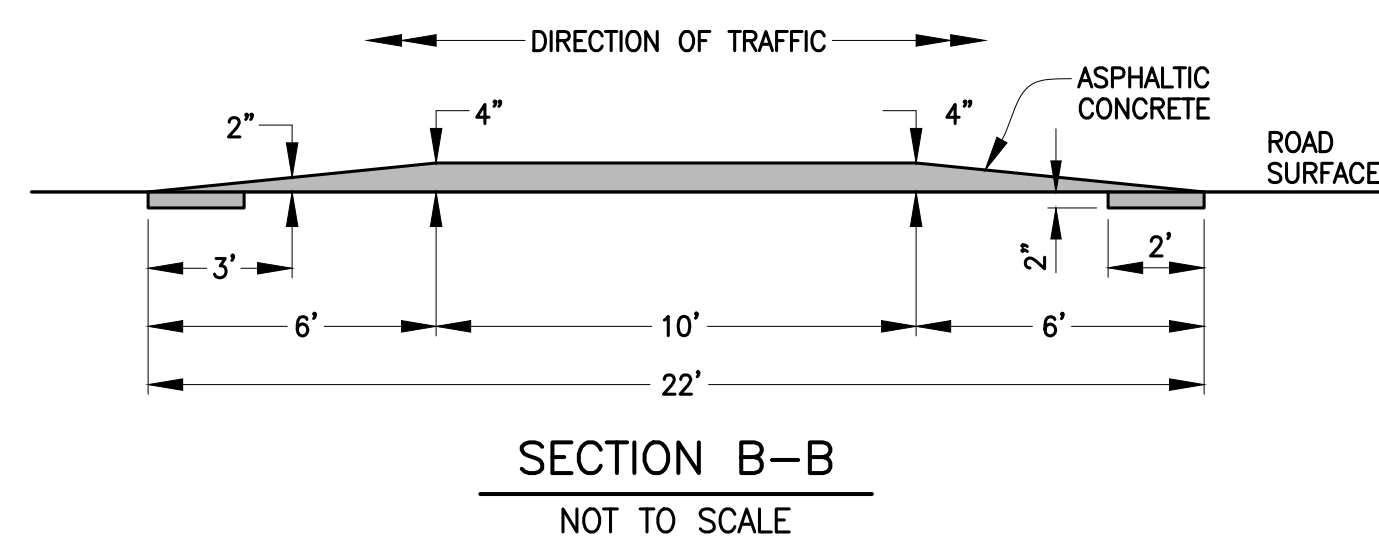


SECTION B-B
NOT TO SCALE

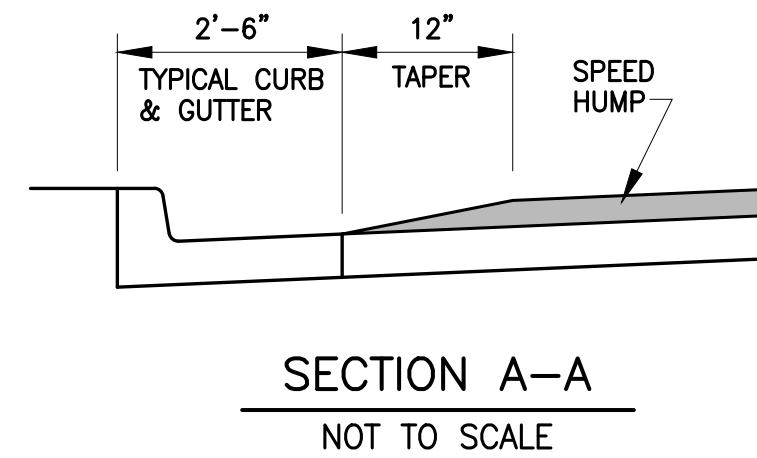


SECTION A-A
NOT TO SCALE

SPEED HUMP

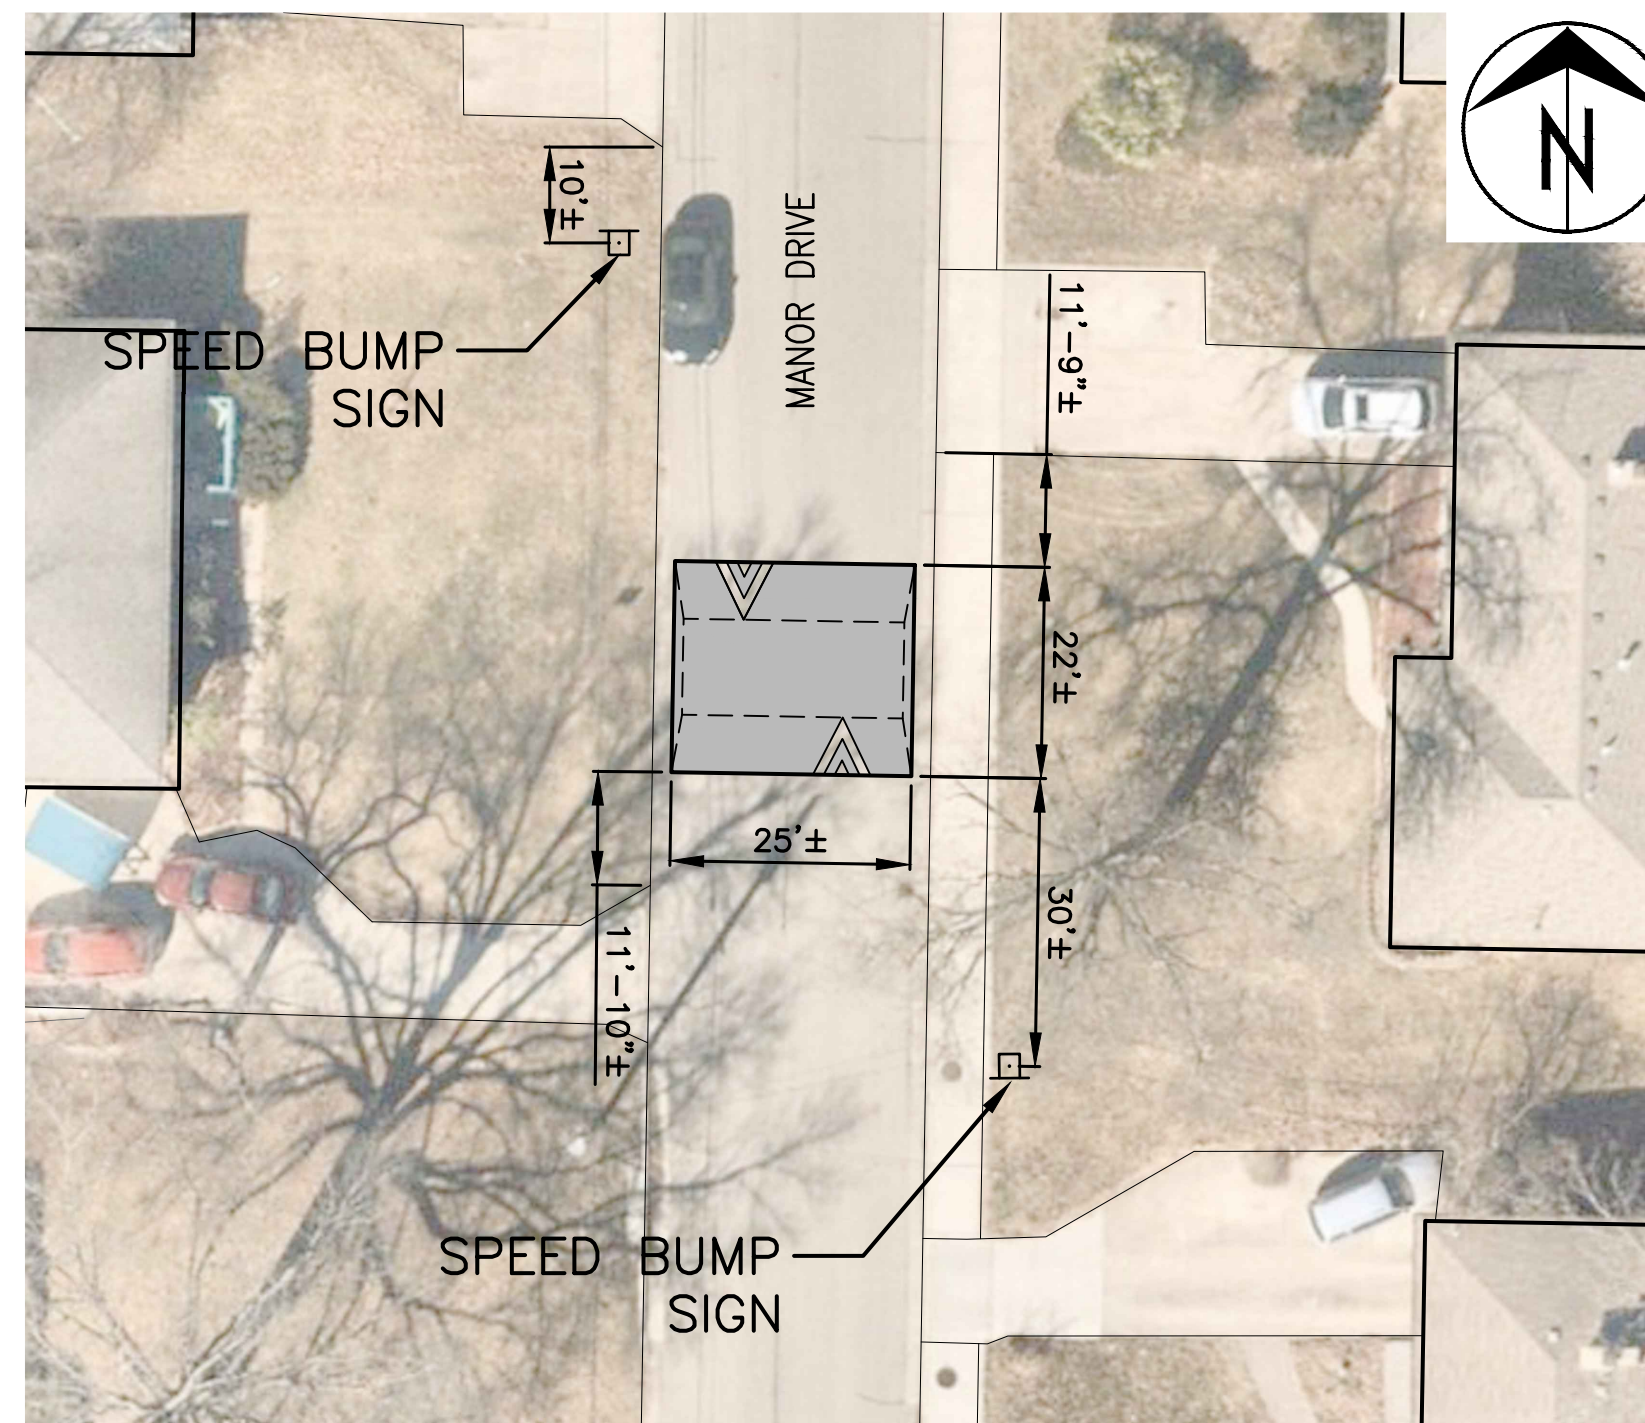

404 MANOR DRIVE
1" = 20'

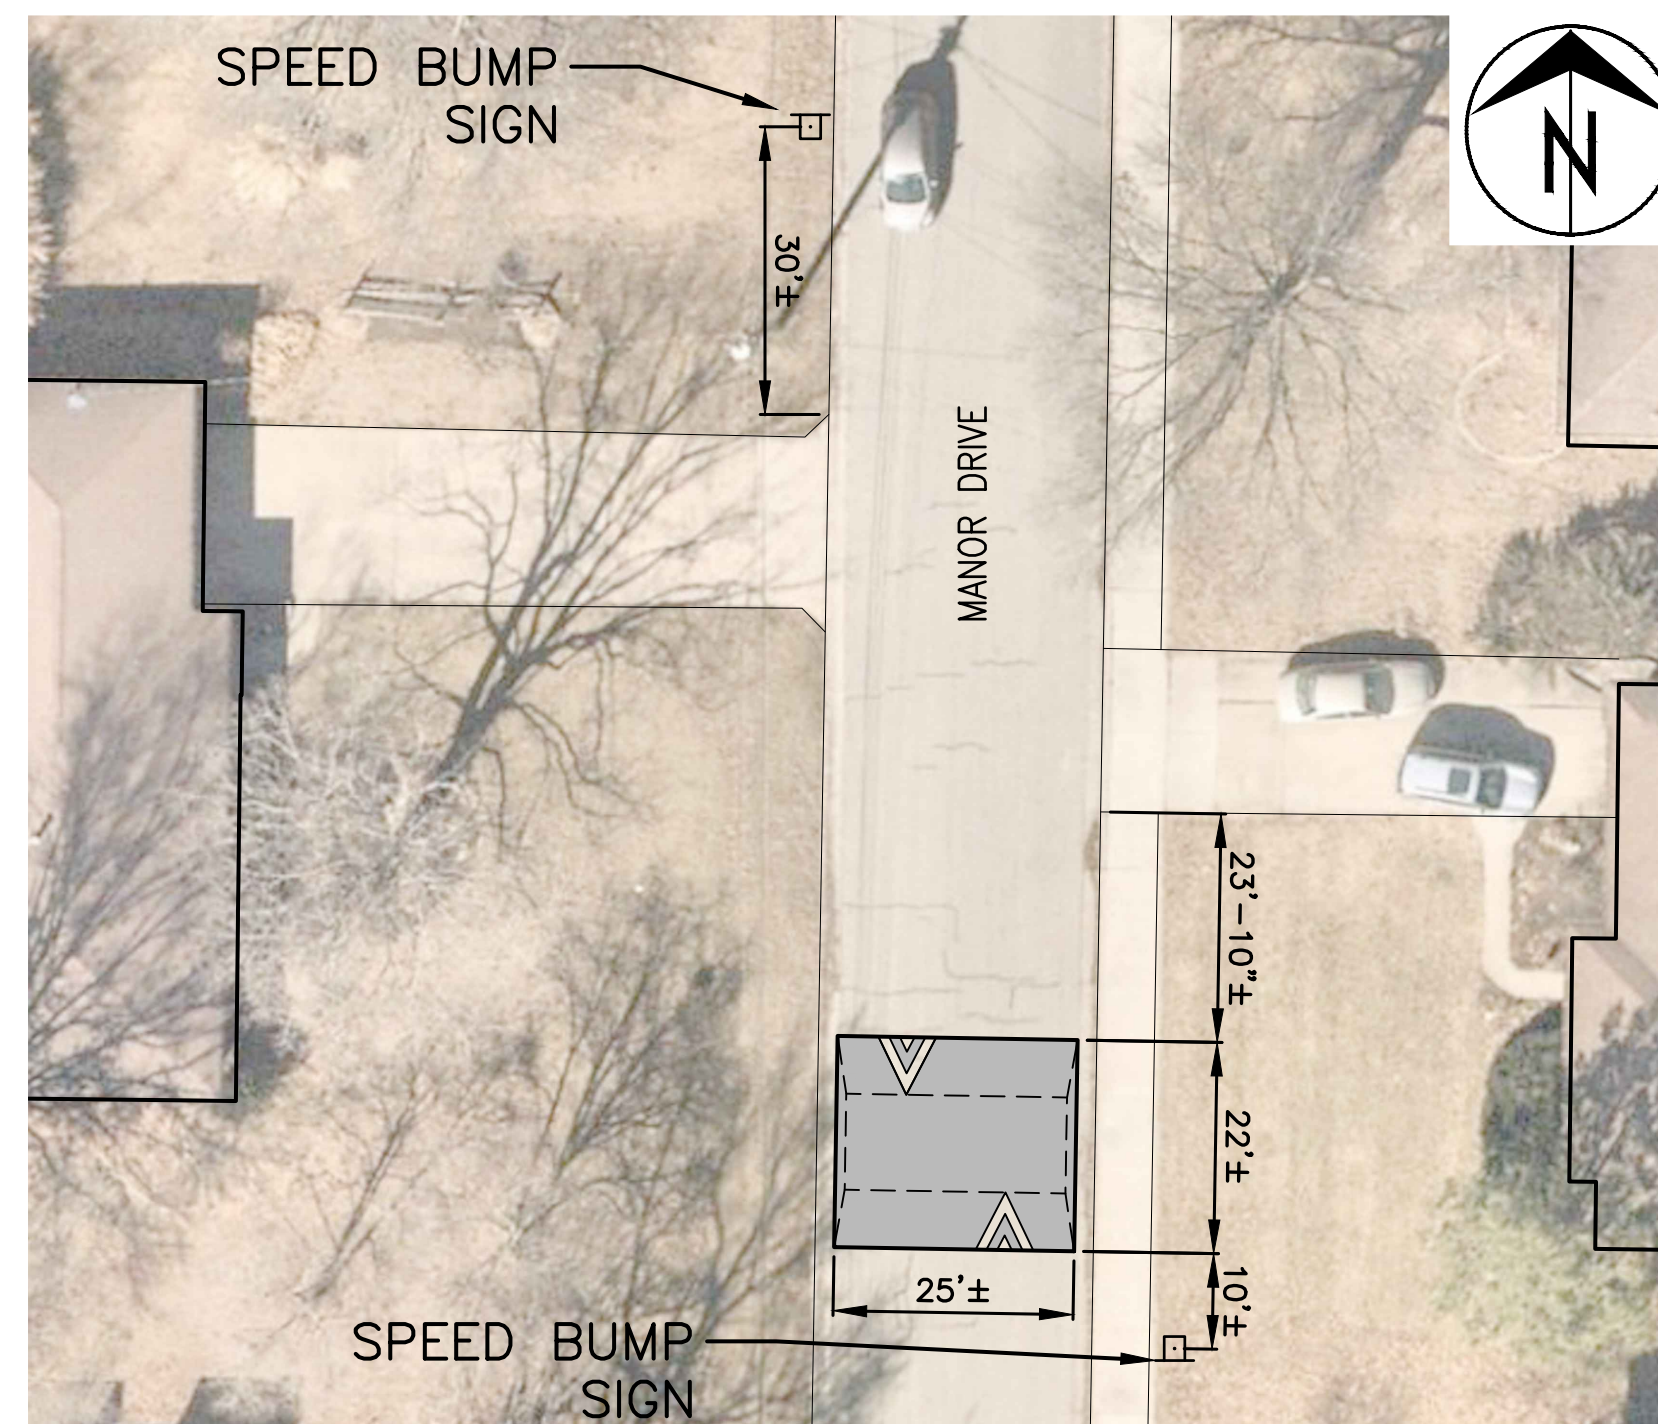

508 MANOR DRIVE
1" = 20'

Revision	By	Date	No.

MANOR DRIVE TRAFFIC CALMING
Speed Humps

Mission
Provide safe, sustainable infrastructure that promotes positive communities.
701 East Broadway
P.O. Box 6015
Columbia, MO 65205
(573) 875-2493



Shane Steven Creech
Registered Professional Engineer
PE-2007011061

File No.	
Scale:	As Shown
Date:	11/7/2022
Des.	A.S.B.
Dwn.	A.S.B.
Chk.	J.D.R.