

Engineering Surveys and Services
 Consulting Engineers, Scientists, and Land Surveyors
 Analytical and Material Laboratories
 1113 Eiv Street, Columbia, Missouri 65201
 573-449-2646 | www.es-svc.com
 Other Offices:
 Jefferson City, Missouri - Sedalia, Missouri
 Missouri Engineering Corporation # 204060018

LAMBDA CHI ALPHA
 111 STEWART ROAD
 COLUMBIA, BOONE COUNTY, MISSOURI

**THIS MEDIA SHOULD NOT
 BE CONSIDERED A
 CERTIFIED DOCUMENT
 PRELIMINARY**
 NOT FOR CONSTRUCTION,
 BIDDING, RECORDING, OR
 PERMIT REVIEW PURPOSES

MATTHEW A. KRIETE
 PROFESSIONAL ENGINEER
 PE-300702811

Date
OCTOBER 20, 2016

Revised


Design: DPS Drawn: DPS

SITE LAYOUT

Sheet

CL.01

ES&S PROJECT NO. 13152

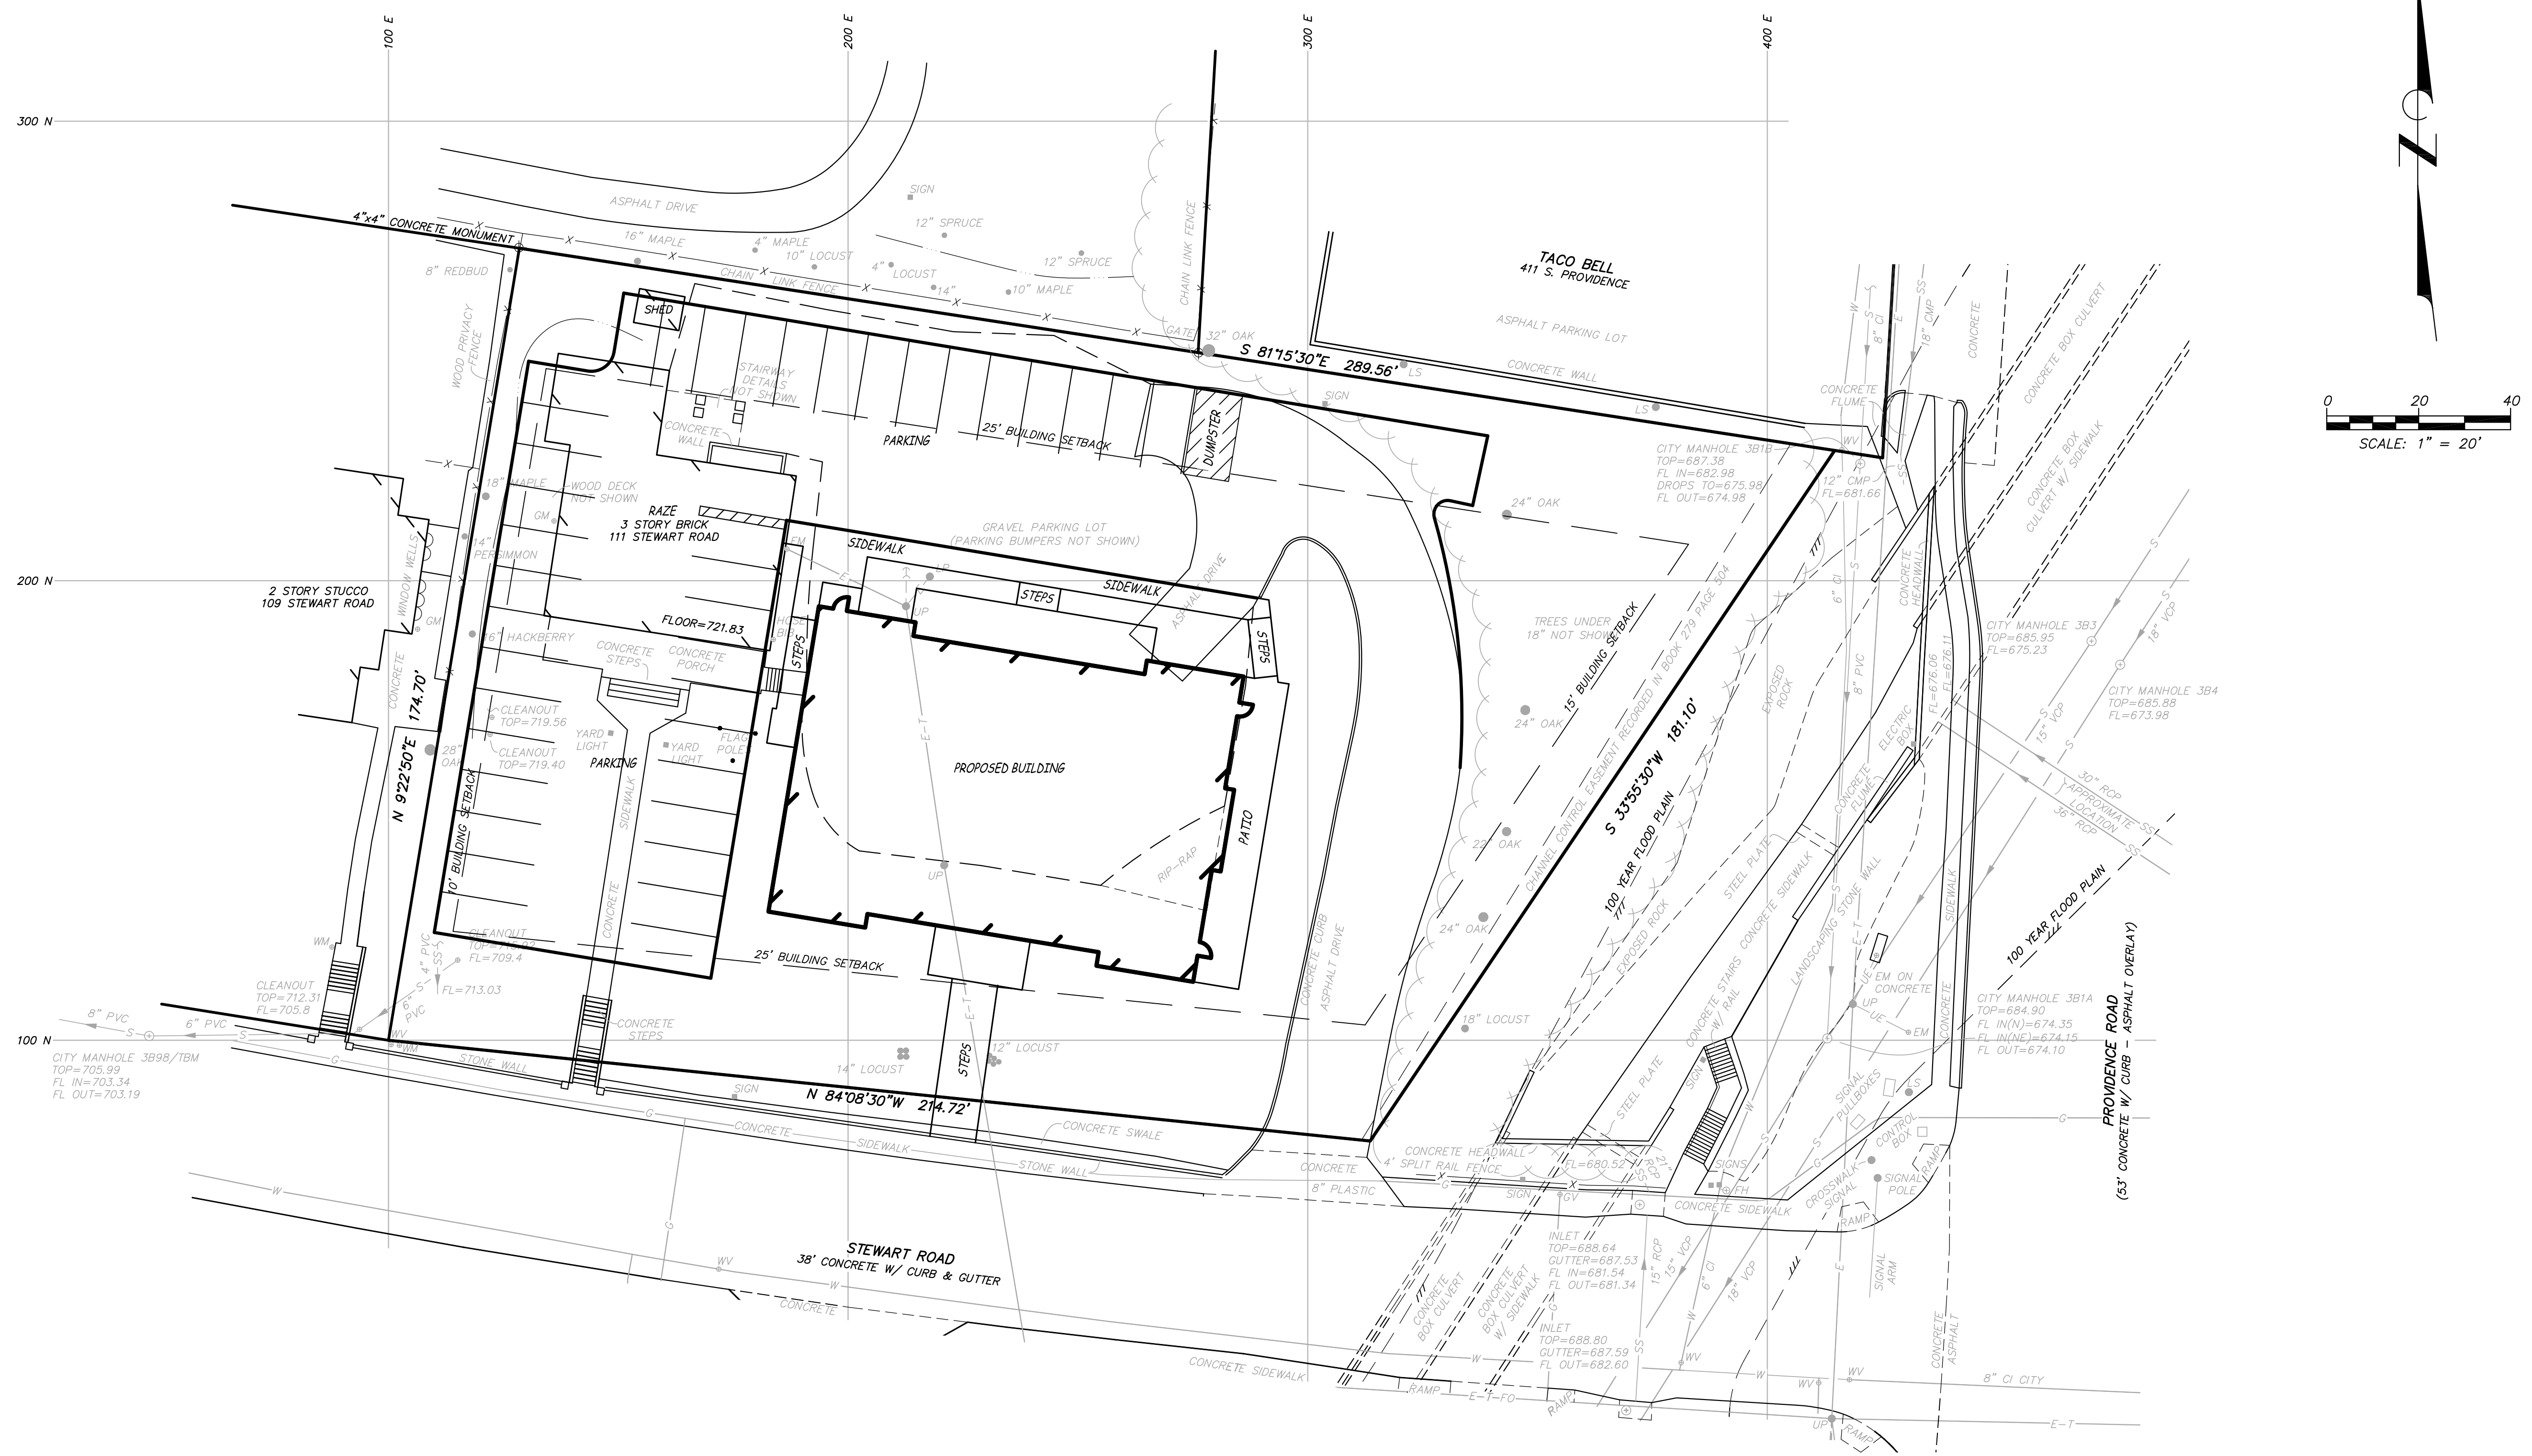

F:\CURRENT\DRAWINGS\CA\13152 SITE LAYOUT.DWG 10/20/2016