














LEGEND

	PROPOSED PAVEMENT		PROPOSED GRADING LIMITS
	PROPOSED SIDEWALK		EXIST. WATERLINE
	PROPOSED GREEN SPACE		EXIST. ELECTRIC (OVERHEAD)
	PROPOSED TRUCK APRON		EXIST. GAS
	PAVEMENT REMOVAL		EXIST. SANITARY
			TELECOMMUNICATIONS (UNDERGROUND)

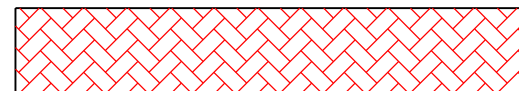NOTE: SOME UTILITIES INDICATED ON THIS DRAWING ARE BASED ON AVAILABLE INFORMATION AND HAVE NOT BEEN FIELD VERIFIED.

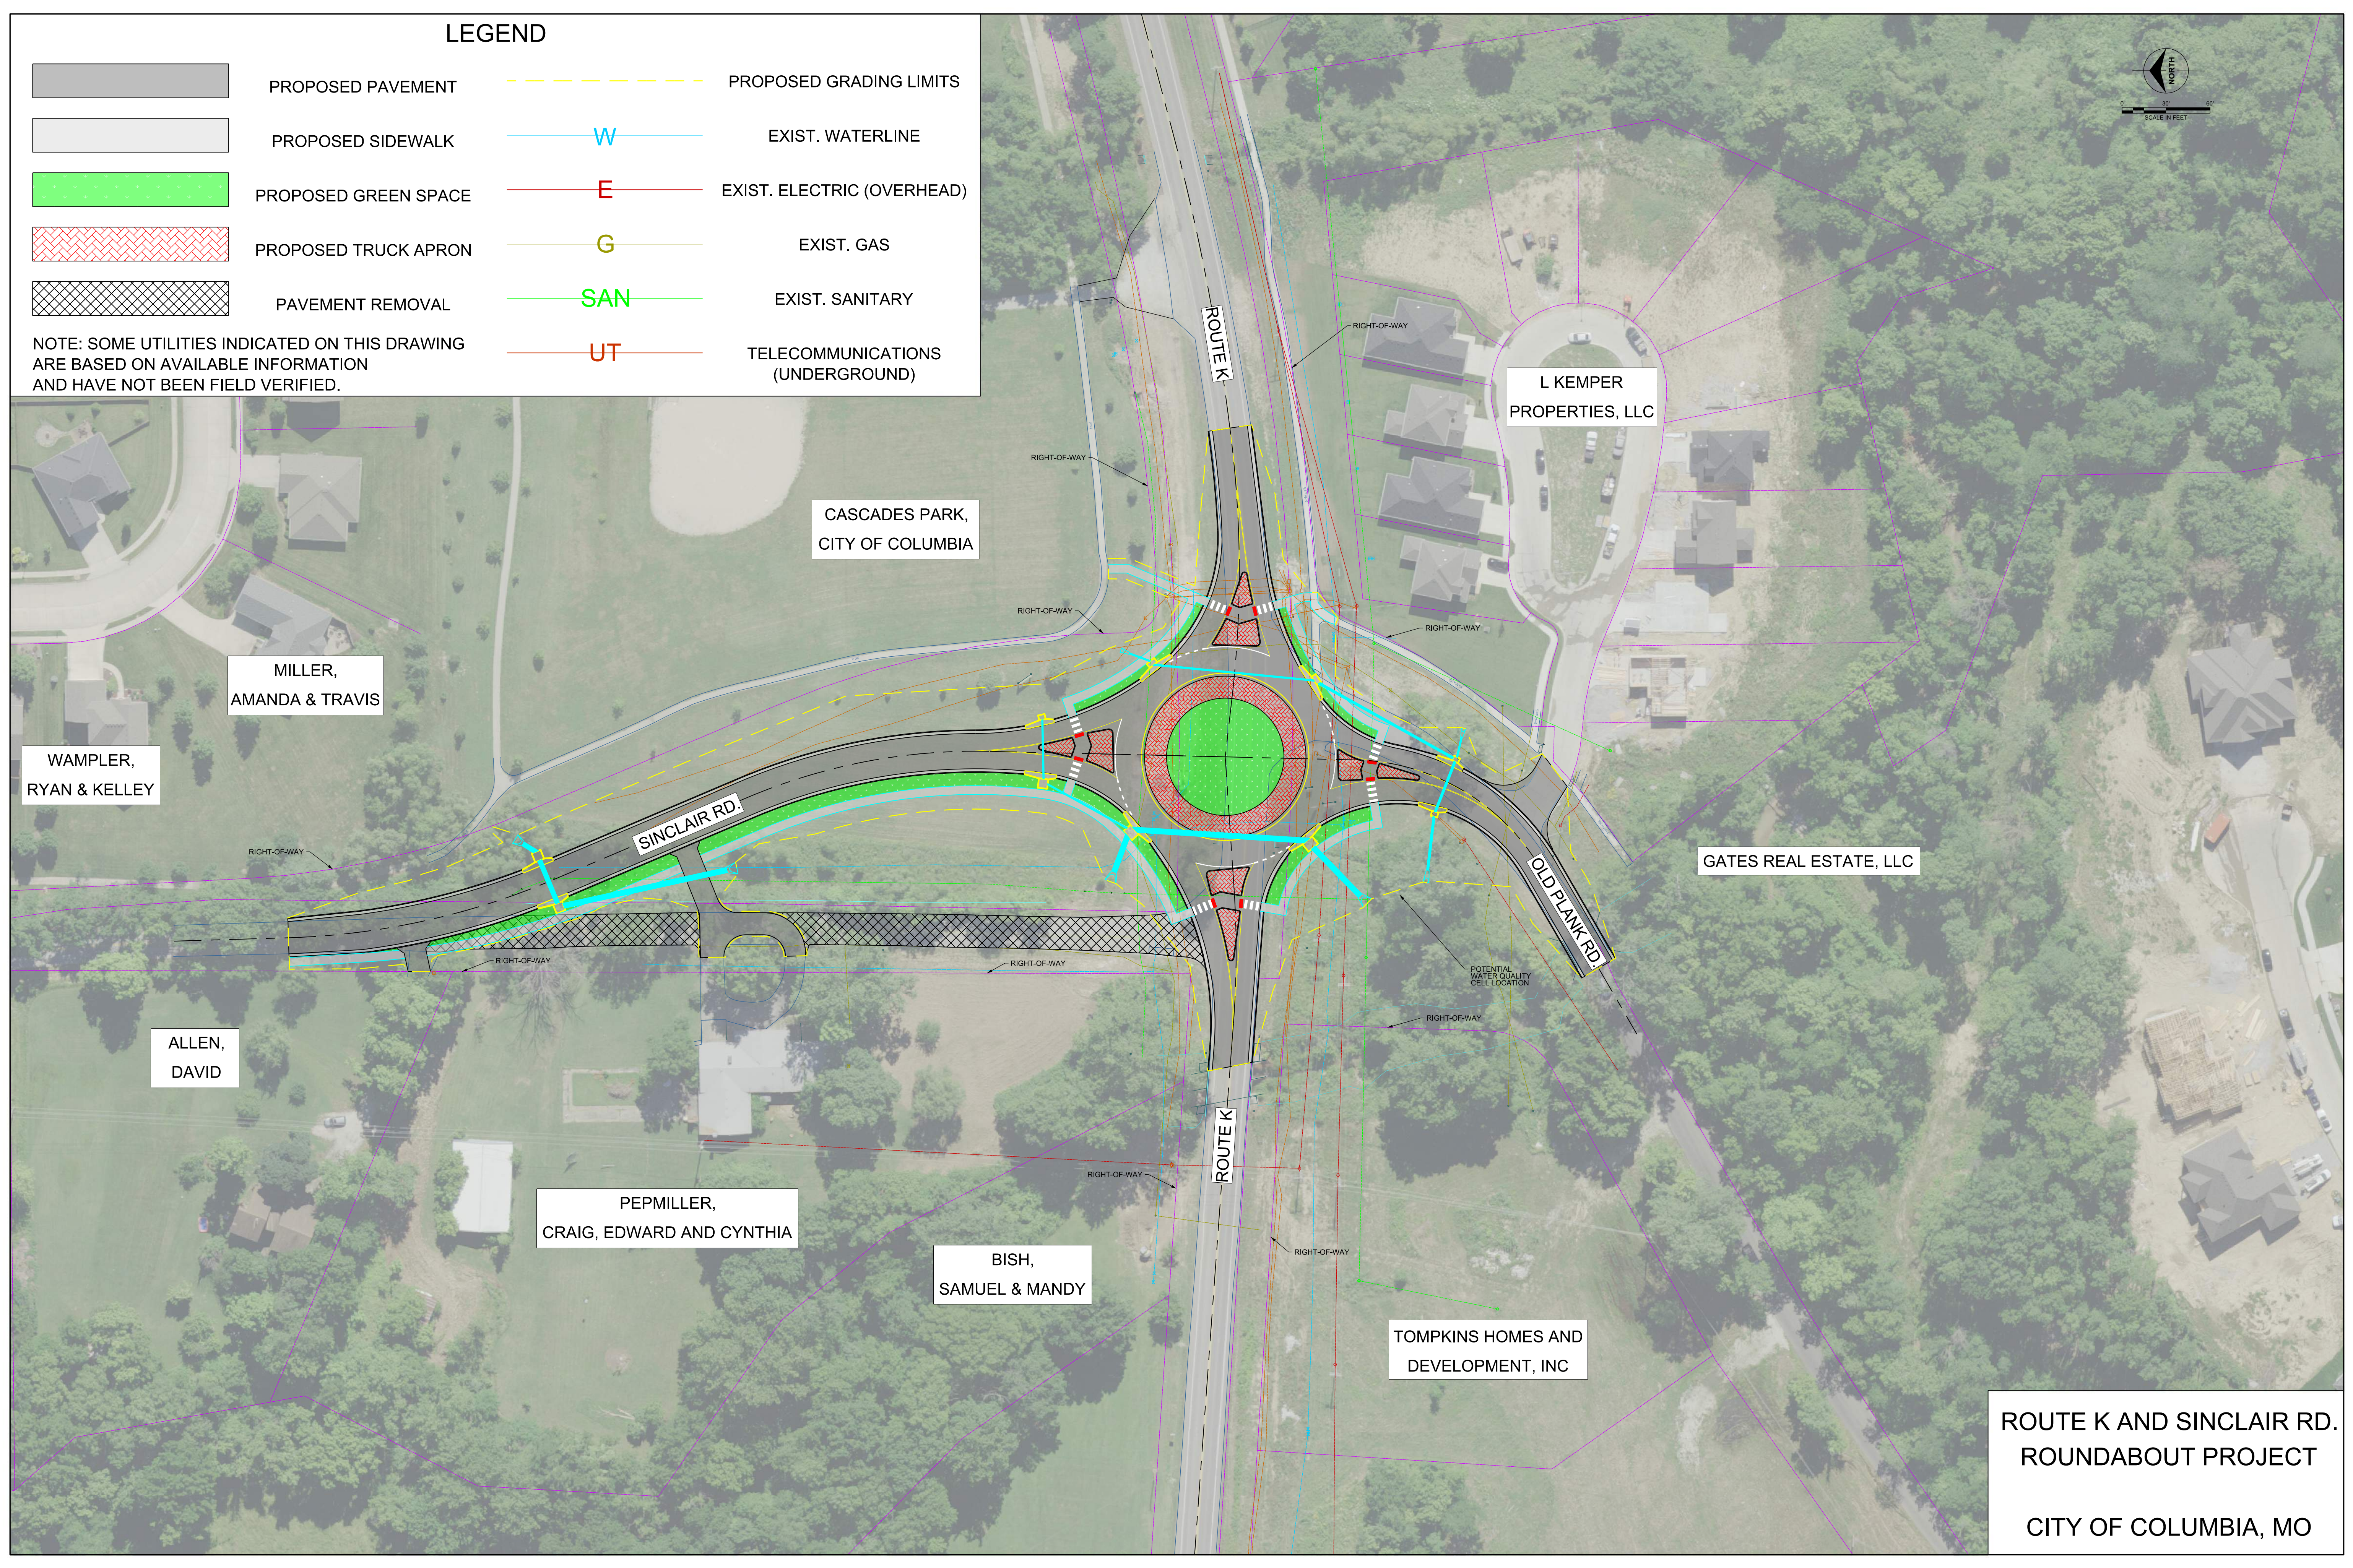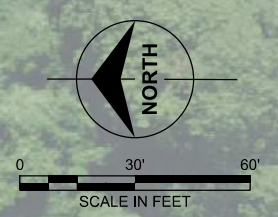

**ROUTE K AND SINCLAIR RD.
ROUNDAABOUT PROJECT
CITY OF COLUMBIA, MO**