



CHRISTOPHER L. BARTH
Registered Professional Engineer
MO # E-28880
Expires 12-31-2021

ROGERS-SCHMIDT
ENGINEERING CO., P.C.
CONSULTING ENGINEERS
1736 WEST PARK CENTER DR.
SUITE 204
ST. LOUIS, MO 63026
PHONE: 636-600-1551
MISSOURI STATE CERTIFICATE
OF AUTHORITY #000408

GENERAL SITE - HITT STREET STEAM, WATER, AND CHILLED WATER IMPROVEMENTS

FOR THE CURATORS OF THE UNIVERSITY OF MISSOURI

COLUMBIA, MISSOURI

PROJECT NO.
CP190351


REVISION:	
DATE:	
BY:	
REVISION:	
DATE:	
BY:	
REVISION:	
DATE:	
BY:	
REVISION:	
DATE:	
BY:	
REVISION:	
DATE:	
BY:	
REVISION:	
DATE:	
BY:	
REVISION:	ADDENDUM 2
DATE:	03/23/21
BY:	CLB
ISSUE DATE:	03-23-2021

ENGINEER	
PROJECT NO.:	1807
FILE:	1807-GC-706.DWG
DRAWN BY:	K E T
CHECKED BY:	CLB
APPROVED BY:	CLB
SCALE:	NO SCALE

SHEET TITLE:
TRAFFIC CONTROL PLAN - PHASE 1A - HITT ST. TOTAL CLOSURE

SHEET NUMBER:

GC-706

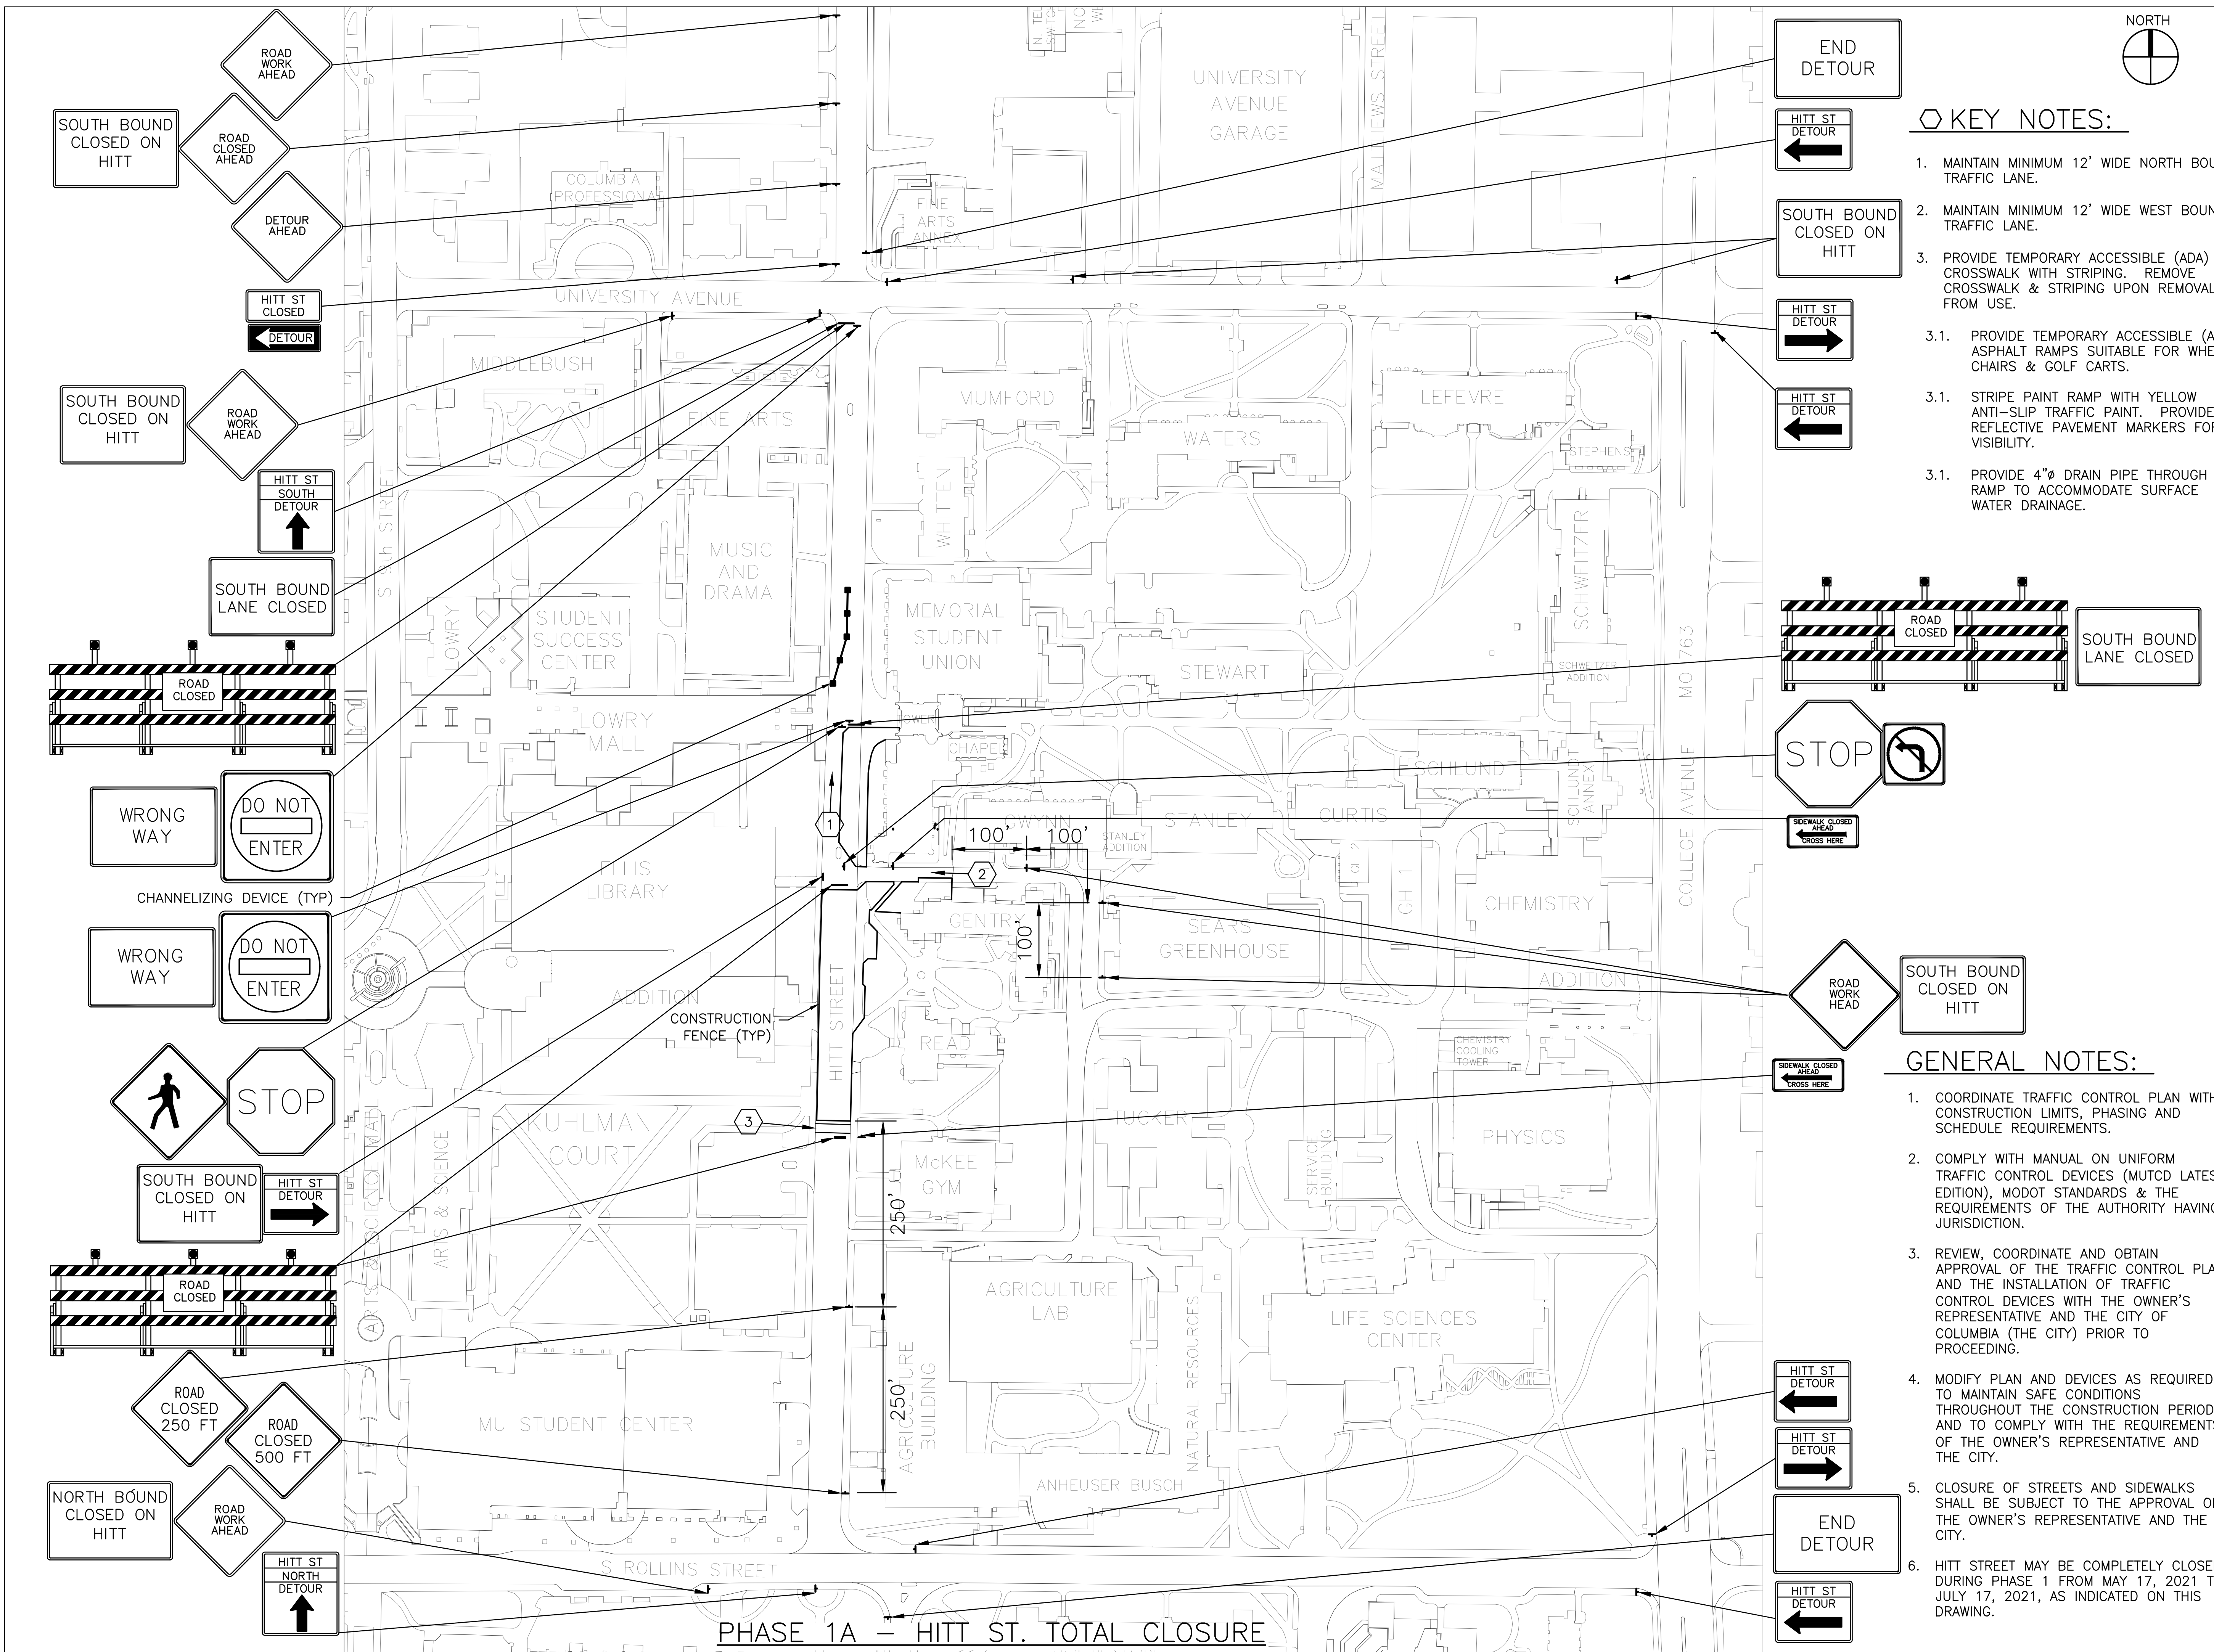

KEY NOTES:

1. MAINTAIN MINIMUM 12' WIDE NORTH BOUND TRAFFIC LANE.
2. MAINTAIN MINIMUM 12' WIDE WEST BOUND TRAFFIC LANE.
3. PROVIDE TEMPORARY ACCESSIBLE (ADA) CROSSWALK WITH STRIPING. REMOVE CROSSWALK & STRIPING UPON REMOVAL FROM USE.
- 3.1. PROVIDE TEMPORARY ACCESSIBLE (ADA), ASPHALT RAMPS SUITABLE FOR WHEEL CHAIRS & GOLF CARTS.
- 3.1. STRIPE PAINT RAMP WITH YELLOW ANTI-SLIP TRAFFIC PAINT. PROVIDE REFLECTIVE PAVEMENT MARKERS FOR VISIBILITY.
- 3.1. PROVIDE 4"Ø DRAIN PIPE THROUGH RAMP TO ACCOMMODATE SURFACE WATER DRAINAGE.

GENERAL NOTES:

1. COORDINATE TRAFFIC CONTROL PLAN WITH CONSTRUCTION LIMITS, PHASING AND SCHEDULE REQUIREMENTS.
2. COMPLY WITH MANUAL ON UNIFORM TRAFFIC CONTROL DEVICES (MUTCD LATEST EDITION), MODOT STANDARDS & THE REQUIREMENTS OF THE AUTHORITY HAVING JURISDICTION.
3. REVIEW, COORDINATE AND OBTAIN APPROVAL OF THE TRAFFIC CONTROL PLAN AND THE INSTALLATION OF TRAFFIC CONTROL DEVICES WITH THE OWNER'S REPRESENTATIVE AND THE CITY OF COLUMBIA (THE CITY) PRIOR TO PROCEEDING.
4. MODIFY PLAN AND DEVICES AS REQUIRED TO MAINTAIN SAFE CONDITIONS THROUGHOUT THE CONSTRUCTION PERIOD AND TO COMPLY WITH THE REQUIREMENTS OF THE OWNER'S REPRESENTATIVE AND THE CITY.
5. CLOSURE OF STREETS AND SIDEWALKS SHALL BE SUBJECT TO THE APPROVAL OF THE OWNER'S REPRESENTATIVE AND THE CITY.
6. HITT STREET MAY BE COMPLETELY CLOSED DURING PHASE 1 FROM MAY 17, 2021 TO JULY 17, 2021, AS INDICATED ON THIS DRAWING.