


WYNDHAM COMMERCIAL CORNER C-P PLAN

LOCATED IN SECTION 4, TOWNSHIP 48 NORTH, RANGE 12 WEST
COLUMBIA, BOONE COUNTY, MISSOURI
CITY PROJECT #16-205

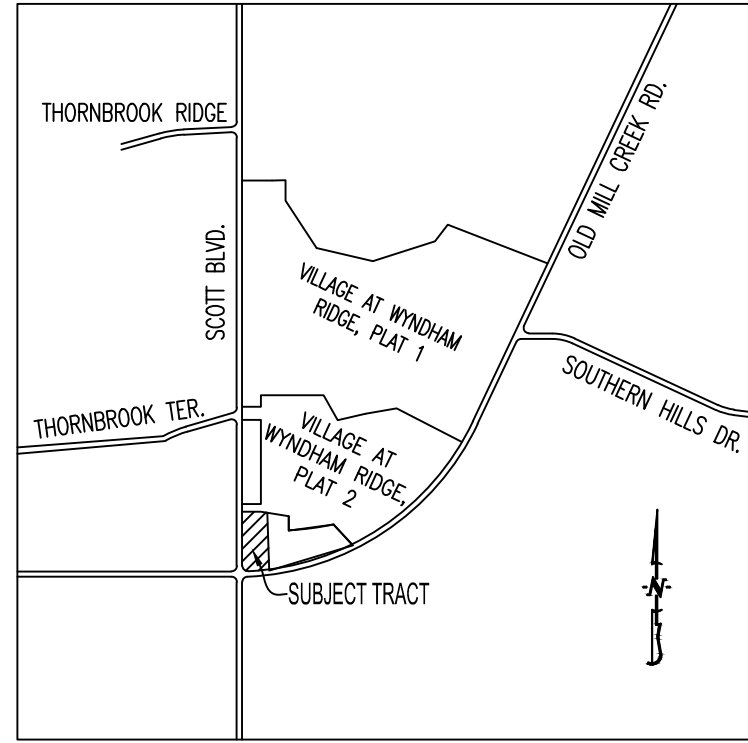



LOCATION MAP
NOT TO SCALE

NOTES:

- SITE CONTAINS 2.50 ACRES.
- EXISTING ZONING IS C-P.
- THIS TRACT IS NOT LOCATED IN THE 100-YEAR FLOOD PLAIN AS SHOWN BY FEMA FIRM, PANEL NUMBER 29019C0270D, DATED MARCH 17, 2011.
- ALL LIGHTING SHALL BE IN ACCORDANCE WITH THE CITY OF COLUMBIA LIGHTING ORDINANCE. POLES SHOWN SHALL NOT EXCEED 20' IN HEIGHT. EXACT LOCATION SUBJECT TO CHANGE. ALL LIGHTING SHALL BE SHIELDED AND DIRECTED INWARD AND DOWNWARD AWAY FROM RESIDENCES, NEIGHBORING PROPERTIES, PUBLIC STREETS, AND OTHER PUBLIC AREAS. NO WALL PACKS ARE ALLOWED ON THE BUILDING, HOWEVER DECORATIVE WALL SCENCES THAT DIRECT LIGHT ONLY UPWARD AND DOWNWARD ON THE BUILDING MAY BE ALLOWED AS MAY EXTERIOR SOFFIT LIGHTING.
- NO REGULATED STREAM BUFFER EXISTS ON THIS TRACT.
- THE MAXIMUM HEIGHT OF ANY BUILDING WILL NOT EXCEED 35', AS MEASURED BY THE CITY OF COLUMBIA STANDARDS.
- STORM WATER QUALITY STANDARDS SHALL BE MET BY USING BIORETENTION CELLS AND OTHER BMP'S AS APPROVED BY THE CITY OF COLUMBIA. PROPOSED BIORETENTION AREAS WILL BE SIZED AT THE TIME OF FINAL DESIGN. BIORETENTION CELL PLANTINGS SHALL BE IN CONFORMANCE WITH CITY OF COLUMBIA ORDINANCE.
- ALL DRIVE, ROADWAY, AND ACCESS AISLE ARE SUBJECT TO FIRE DEPARTMENT APPROVAL AT THE TIME OF FINAL DESIGN.
- THE MAXIMUM RELEASE RATE FROM THIS DEVELOPMENT SHALL BE CONTROLLED BY LIMITING THE POST-DEVELOPMENT STORM WATER RELEASE RATES TO THE PREDEVELOPMENT RATES FOR THE 1, 2, 10 AND 100 YEAR STORMS
- ONE DEVELOPMENT SIGN SHALL BE ALLOWED AND SHALL BE MONUMENT SIGNS WITH A MAXIMUM AREA OF 64 SQ.FT. AND A MAXIMUM HEIGHT OF 12 FT.
- 5' WIDE SIDEWALK SHALL BE INSTALLED ADJACENT TO ALL PUBLIC STREETS WHERE SIDEWALK IS NOT CURRENTLY CONSTRUCTED.

PARKING CALCULATIONS:

PARKING REQUIRED:		
LOT 1 COMMERCIAL (5,000 SF)	1 SPACE PER 200 SQ. FT.	= 25 SPACES
	TOTAL SPACES PROVIDED	= 30 SPACES
	HANDICAP SPACES REQUIRED	= 1 SPACE
	BICYCLE SPACES REQUIRED	= 4 SPACES
LOT 2 DAYCARE (160 STUDENTS + 15 EMPLOYEES)		
	2 SPACES FOR FIRST 10 CHILDREN	= 2 SPACES
	1 SPACE FOR EACH ADDITIONAL 10 CHILDREN	= 15 SPACES
	1 SPACE PER EMPLOYEE	= 15 SPACES
	TOTAL REQUIRED SPACES	= 32 SPACES
	TOTAL PROVIDED SPACES	= 34 SPACES
	HANDICAP SPACES REQUIRED	= 2 SPACE
	BICYCLE SPACES REQUIRED	= 4 SPACES
TOTAL SPACES REQUIRED:		= 57 SPACES
TOTAL SPACES PROPOSED:		= 64 SPACES

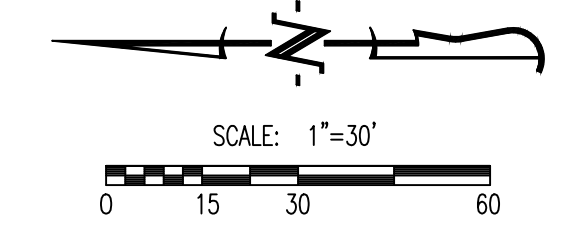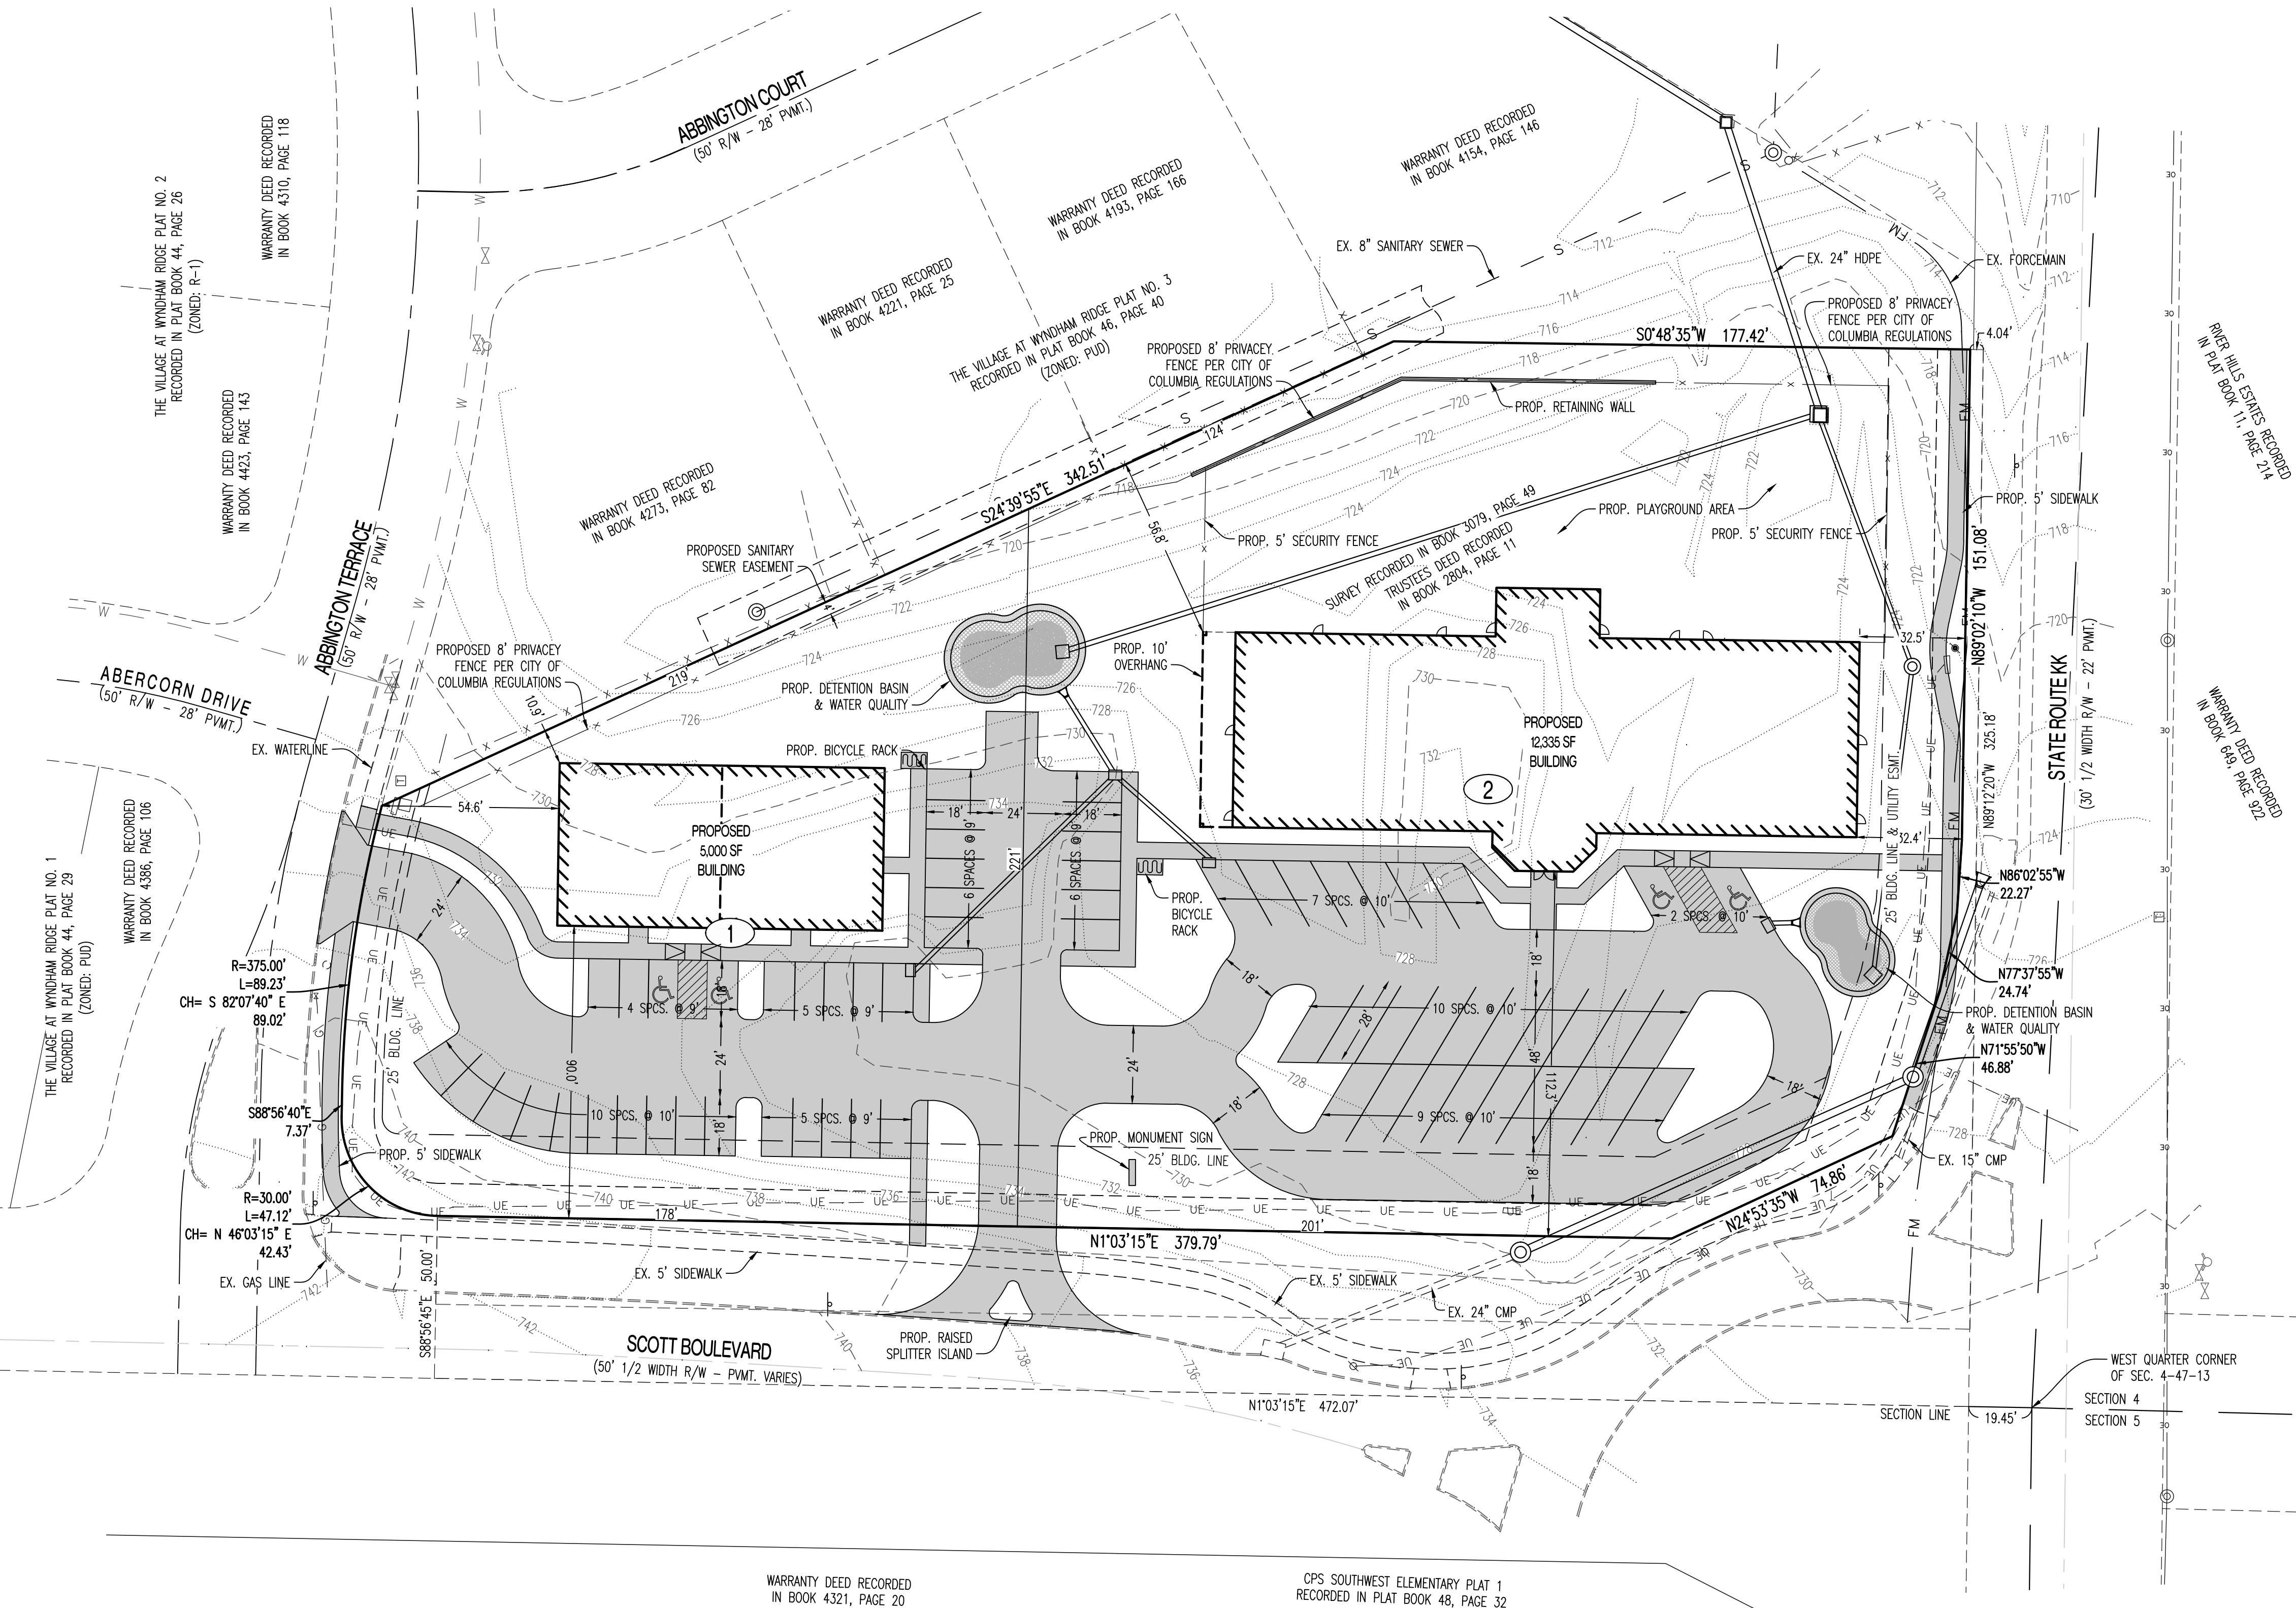

- LEGEND:**
- 805 --- EXISTING 2FT CONTOUR
 - 820 --- EXISTING 10FT CONTOUR
 - CURB
 - S --- EXISTING SANITARY SEWER
 - S --- PROPOSED SANITARY SEWER
 - ⊙ --- MANHOLE/CLEANOUT
 - W --- PROPOSED WATERLINE
 - ⊙ --- PROPOSED LIGHT POLE
 - ⊙ --- PROPOSED FIRE HYDRANT
 - EXISTING STORM SEWER
 - PROPOSED STORM SEWER
 - BUILDING LINE
 - EASEMENT
 - XX --- LOT NUMBER
 - XX --- EXISTING LOT NUMBER
 - PROPOSED PAVEMENT
 - PROPOSED DETENTION/BIORETENTION
 - ⊙ --- EXISTING TREE
 - EXISTING FIBER OPTIC
 - EXISTING GAS
 - EXISTING UNDERGROUND TELEPHONE
 - EXISTING WATERLINE

OWNER:
MILL CREEK MANOR INC
2712 CHAPEL WOOD
COLUMBIA, MO 65203



DESCRIPTION:

A TRACT OF LAND LOCATED IN THE NORTHWEST QUARTER OF SECTION 4, TOWNSHIP 47 NORTH, RANGE 13 WEST, COLUMBIA, BOONE COUNTY, MISSOURI AND BEING PART OF THE LAND DESCRIBED BY THE TRUSTEE'S DEED RECORDED IN BOOK 2804, PAGE 11 AND SHOWN BY THE SURVEY RECORDED IN BOOK 3079, PAGE 49 AND BEING MORE PARTICULARLY DESCRIBED AS FOLLOWS:
BEGINNING AT THE NORTHWEST CORNER OF LOT 312 OF THE VILLAGE AT WYNDHAM RIDGE, PLAT NO. 3, RECORDED IN PLAT BOOK 46, PAGE 40 AND WITH THE WEST LINE OF SAID PLAT, S 24°39'55"E, 342.51 FEET; THENCE S 0°48'35"W, 177.42 FEET; THENCE LEAVING THE WEST LINE OF SAID PLAT, N 89°02'10"W, 151.08 FEET; THENCE N 86°02'55"W, 22.27 FEET; THENCE N 77°37'55"W, 24.74 FEET; THENCE N 71°55'50"W, 46.88 FEET; THENCE N 24°53'35"W, 74.86 FEET; THENCE N 1°03'15"E, 379.79 FEET; THENCE 47.12 FEET ALONG A 30.00-FOOT RADIUS CURVE TO THE RIGHT, SAID CURVE HAVING A CHORD, N 46°03'15"E, 42.43 FEET; THENCE S 88°56'40"E, 7.37 FEET; THENCE 89.23 FEET ALONG A 375.00-FOOT RADIUS CURVE TO THE RIGHT, SAID CURVE HAVING A CHORD, S 82°07'40"E, 89.02 FEET TO THE POINT OF BEGINNING AND CONTAINING 2.50 ACRES.

BASIS OF BEARING:

BEARINGS ARE REFERENCED TO GRID NORTH, OF THE MISSOURI STATE PLANE COORDINATE SYSTEM (CENTRAL ZONE), OBTAINED FROM GPS OBSERVATION.

APPROVED BY THE CITY OF COLUMBIA PLANNING AND ZONING COMMISSION THIS ____ DAY OF _____, 2016.

ACCEPTED BY ORDINANCE OF THE CITY COUNCIL OF COLUMBIA, MISSOURI, THIS ____ DAY OF _____, 2016.

RUSTY STRODTMAN, CHAIRPERSON

BRIAN TREECE, MAYOR

SHEELA AMIN, CITY CLERK

SITE/CIVIL ENGINEER:
CROCKETT
ENGINEERING CONSULTANTS
2808 North Stadium Boulevard
Columbia, Missouri 65202
(314) 447-0292
www.crockettengineering.com
Crockett Engineering Consultants, LLC
Missouri Certificate of Authority
#200015101

10/13/2016 REVISED
10/03/2016 REVISED
09/09/2016 ORIGINAL