

GENERAL NOTES

- ALL LAND CONTAINED WITHIN THIS PRELIMINARY PLAT IS SUBJECT TO A DEVELOPMENT AGREEMENT CORRESPONDING TO THE ANNEXATION AND ZONING OF THE LAND, BETWEEN THE OWNER AND THE CITY OF COLUMBIA, AND APPROVED BY THE CITY OF COLUMBIA COUNCIL AND RECORDED IN BOOK 4423, PAGE 41 OF THE BOONE COUNTY RECORDS.
- THERE ARE NO BUILDINGS CURRENTLY ON THIS SITE.
- LOT NUMBERS ARE FOR INVENTORY PURPOSES ONLY.
- PUBLIC WATER SUPPLY DISTRICT NO. 9 (PWS# #9) HAS A 12" WATER MAIN ON THE NORTH SIDE OF ST. CHARLES ROAD AND WEST SIDE OF BATTLE AVENUE TO SPARTAN DRIVE. FROM SPARTAN DRIVE NORTH ALONG THE WEST SIDE OF BATTLE, IS AN 8" WATER MAIN THAT TERMINATES NEAR THE NORTH PROPERTY LINE.
- THE PROPOSED WATER EXTENSIONS TO BE BUILT WITH DEVELOPMENT OF THIS PRELIMINARY PLAT WILL REQUIRE A WATER STUDY TO BE PERFORMED AT THE TIME OF FINAL PLATTING AND WATERLINE LAYOUT DESIGN FOR PWS# #9, AND TO VERIFY TO CIVIL FLOW REQUIREMENTS MEET CITY ORDINANCE. WATER MAIN EXTENSIONS MAY BE DESIGNED IN PHASES CORRESPONDING TO THE FINAL PLATTING OF THE PROPERTY GIVEN THAT REQUIRED FLOWS AND WATER QUALITY ARE MAINTAINED. WATER MAINS SHALL COMPLY WITH THE REQUIREMENTS OF PWS# #9.


LEGEND

- MH ○ EXISTING SANITARY MANHOLE
- MH ● PROPOSED SANITARY MANHOLE
- CO ○ EXISTING SANITARY CLEANOUT
- CO ● PROPOSED SANITARY CLEANOUT
- FH ○ EXISTING FIRE HYDRANT
- FH ● PROPOSED FIRE HYDRANT
- ET ○ EXISTING ELECTRIC TRANSFORMER
- ET ● EXISTING TELEPHONE BOX
- PP ○ EXISTING UTILITY POLE
- WV ○ EXISTING WATER VALVE
- WV ● PROPOSED STREET GRADE
- HP ○ EXISTING HIGH POINT (CONCEPT ONLY)
- X --- EXISTING FENCE
- UE --- EXISTING UNDERGROUND ELECTRIC
- OE --- EXISTING OVER-HEAD ELECTRIC
- G --- EXISTING GAS
- S --- EXISTING SANITARY
- W --- PROPOSED SANITARY
- W --- EXISTING WATER
- W --- PROPOSED WATER
- S --- EXISTING STORM SEWER
- S --- PROPOSED STORM SEWER
- CATV --- EXISTING CABLE TELEVISION
- ○ --- EXISTING FLOWLINE (R)
- ○ --- EXISTING FENCELINE
- ○ --- APPROXIMATE PRESERVED TREELINE
- ○ --- EXISTING CONTOUR
- ○ --- CITY OF COLUMBIA CORPORATE LIMITS

- FINAL CONSTRUCTION PLANS SHALL COORDINATE WATER METER/ELECTRIC METER AND ACCESS RELOCATION IF AND AS NECESSARY FOR THE TRACT CURRENTLY OWNED BY THE CHARLES MERIDETH TRUST.
- BOONE ELECTRIC SERVICE TO THIS PROPERTY CURRENTLY CONSISTS OF AN OVERHEAD THREE PHASE LINE RUNNING ON THE NORTH SIDE OF ST. CHARLES ROAD AND OVERHEAD THREE PHASE ELECTRIC ALONG THE EAST SIDE OF BATTLE AVENUE. BOONE ELECTRIC WILL PROVIDE ELECTRIC SERVICE ADJACENT TO ALL PROPOSED STREETS. ELECTRIC DISTRIBUTION DESIGN BY BOONE ELECTRIC. STREET LIGHTING BY BOONE ELECTRIC.
- THE ROADWAYS SHOWN ON THIS PRELIMINARY PLAT ARE INTENDED TO CONFORM WITH THE CATSO THOROUGHFARE PLAN AS WELL AS RECOMMENDATIONS PROPOSED FROM THE CRAWFORD, BUNTE & BRAMMEIER (CBB) TRAFFIC STUDY COMMISSIONED BY THE BOONE COUNTY COMMISSION, DATED OCTOBER 2012.
- SANITARY SEWER SERVICE TO THIS PLAT WILL BE PROVIDED BY OFF-SITE CONNECTION TO CITY OF COLUMBIA GRINDSTONE TRUNK GRAVITY SEWER MAIN, AS SHOWN ON THE PLAT. LOT 305, EAST OF THE CREEK, MAY CONNECT TO BCSD MAINTAINED GRAVITY SEWER MAIN IN FRANK STANTON SUBDIVISION. THE BCSD LINE EVENTUALLY DRAINS TO THE CITY OF COLUMBIA PUBLIC SANITARY SEWER NETWORK.
- ALL PUBLIC GRAVITY SANITARY SEWER EXTENSIONS SHALL BE A MINIMUM OF 8" DIAMETER. SEWERS NOT CONSTRUCTED ALONG FRONTS OF LOTS TO BE LOCATED WITHIN MINIMUM 16-FOOT WIDE EASEMENTS OR EASEMENTS EQUAL TO THE DEPTH OF THE SEWER IF SEWER DEPTH IS GREATER THAN 16 FEET. PUBLIC SANITARY SEWERS SHALL BE BUILT IN COMPLIANCE WITH CITY OF COLUMBIA STANDARDS AND SPECIFICATIONS.
- ALL R-1 LOTS SHALL HAVE A MINIMUM 25' FRONT BUILDING SETBACKS UNLESS OTHERWISE NOTED. PLANNED DISTRICT LOTS SHALL HAVE BUILDING SETBACKS IN COMPLIANCE WITH ITS ZONING.
- A MINIMUM 10' UTILITY EASEMENT SHALL BE PROVIDED ADJACENT TO ALL PROPOSED STREETS SHOWN UNLESS LABELED OTHERWISE. UTILITY EASEMENT WIDTHS WILL BE SUBJECT TO REVIEW AND APPROVAL OF ALL APPLICABLE UTILITY SERVICE PROVIDERS. AN EXISTING 20' UTILITY EASEMENT IS LOCATED ADJACENT TO BOTH SIDES OF BATTLE AVENUE. AN ADDITIONAL 15' ELECTRIC EASEMENT GRANTED TO BOONE ELECTRIC EXISTS ALONG THE EAST SIDE OF BATTLE AVENUE. AN EXISTING 25' UTILITY EASEMENT IS LOCATED ADJACENT TO THE NORTH SIDE OF ST. CHARLES ROAD.
- THIS LINE REPRESENTS THE BOUNDARY-LINE OF LOT 101 AS SHOWN ON SOMERSET VILLAGE PLAT 1 FINAL PLAT RECORDED IN PLAT BOOK 46, PAGE 44.
- COMMON AREA LOTS C401, C402, C403, C404, C405, C406, C407, AND C408 ARE NOT FOR RESIDENTIAL DEVELOPMENT AND WILL BE TRANSFERRED TO A HOME OWNERS ASSOCIATION FOR MAINTENANCE. NUMBER, SIZE, CONFIGURATION, AND LOCATION OF COMMON LOTS SUBJECT TO FINAL DESIGN. COMMON LOTS MAY BE USED FOR LANDSCAPING, GREENSPACE, STORMWATER BMP'S, SIGNS AS ALLOWED BY ZONING REGULATIONS, AND OTHER NEIGHBORHOOD AMENITIES. NECESSARY EASEMENTS SHALL BE DEDICATED AT TIME OF FINAL PLATTING.
- NATURAL GAS DISTRIBUTION TO BE DESIGNED BY AMEREN.
- DRAINAGE EASEMENTS SHALL HAVE A MINIMUM WIDTH OF 16' OR WIDER AS NEEDED AND SHALL BE PROVIDED TO CONTAIN THE RUNOFF IN CONCENTRATED FLOWS FROM A 100-YEAR RAINFALL EVENT.
- STREET ALIGNMENTS MAY BE ALTERED WITH FINAL DESIGN AS NEEDED TO MAXIMIZE SIGHT DISTANCE, AND MINIMIZE GRADING DISTURBANCE AT ENGINEERS DISCRETION.
- STREET GRADES, STORM SEWER PIPE AND STORM INLETS, AND SANITARY SEWER LOCATIONS SHOWN ARE CONCEPTUAL IN NATURE AND WILL BE REFINED WITH THE FINAL DESIGN.
- ALL RESIDENTIAL STREETS MAY BE ALLOWED TO HAVE ALTERNATE TYPICAL CROSS SECTION TO ALLOW FOR TREES TO BE PLANTED BETWEEN THE SIDEWALK AND PAVEMENT. SIDEWALK TO BE LOCATED IN A 6-FOOT SIDEWALK EASEMENT ADJOINING THE STREET RIGHT-OF-WAY. TYPICAL CROSS SECTIONS SHOWN ON SHEET 2 AND 3.
- ACCESS ROAD ADJACENT TO SPARTAN DR AND BATTLE AVE MAY HAVE ALTERNATE CROSS SECTIONS AS SHOWN ON SHEET 2 TO ACCOMMODATE STREET TREES AND ELIMINATE REDUNDANT SIDEWALK.

**PRELIMINARY PLAT
SOMERSET VILLAGE,
PLAT NO. 2**

LOTS 101 AND 102 OF SOMERSET VILLAGE PLAT 1; LOT 203 OF SOMERSET VILLAGE PLAT 2; AND PART OF THE EAST 1/2 OF SECTION 2, T48N, R12W, BOONE COUNTY, MISSOURI
NOVEMBER 16, 2015

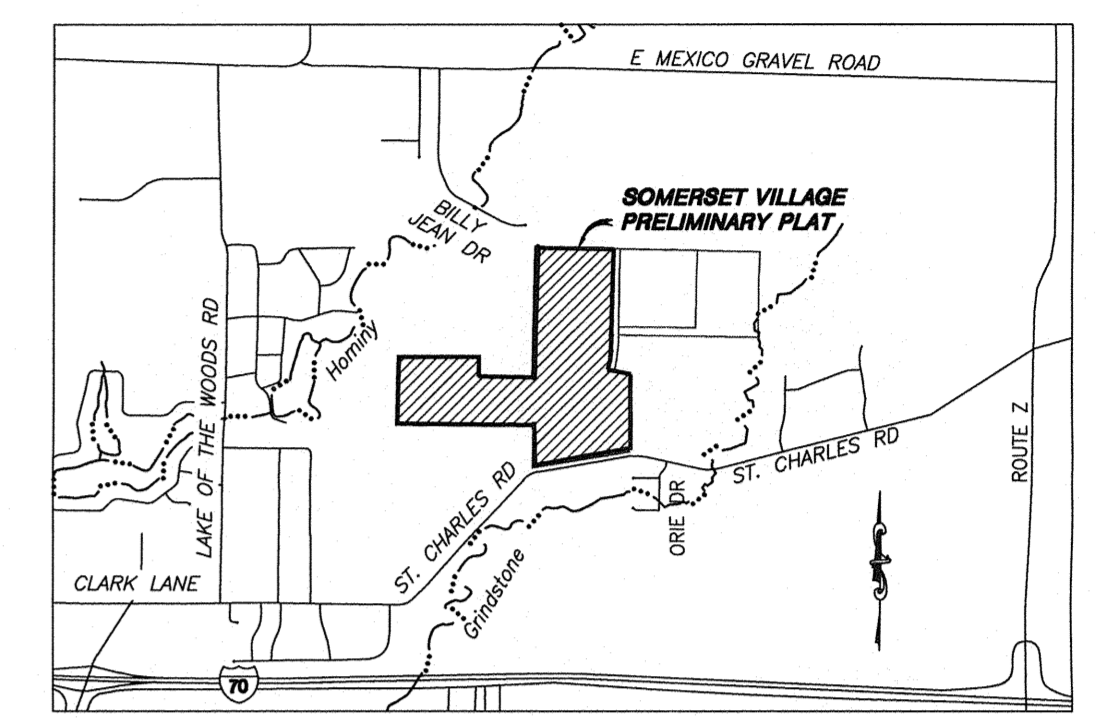

**LOCATION MAP
NOT TO SCALE**

OWNER/DEVELOPER
ST. CHARLES ROAD DEVELOPMENT, LLC
c/o ROB WOLVERTON
2504 ST. REGIS CT.
COLUMBIA, MO 65203
(573) 999-6551

SITE DATA
ACREAGE: 127.8 ACRES
SECTION-TOWNSHIP-RANGE: 1-48-12 & 2-48-12
PROPOSED ZONING: R-1
95.45 ACRES R-1, SINGLE FAMILY RESIDENTIAL - (211 SINGLE FAMILY LOTS, 8 COMMON LOTS AND 2 CITY TRANSFER LOTS SHOWN)
8.47 ACRES O-P WITH 40 MAX PUD UNITS - (LOT 302)
7.70 ACRES O-P WITH MAX PUD-18 DENSITY, - (LOT 303)
16.19 ACRES C-P - (LOTS 304 AND 305)

PHASING NOTES

- DEVELOPMENT WEST OF BATTLE AVENUE AND SOUTH OF SPARTAN DRIVE IS LIMITED TO NO MORE THAN 100 LOTS BEFORE A SECONDARY ACCESS IS REQUIRED ONTO BATTLE AVENUE.
- THIS DEVELOPMENT SHALL BE ALLOWED TO BE CONSTRUCTED IN MULTIPLE PHASES. THE PHASES OF CONSTRUCTION MAY BE BUILT OVER AN UNSPECIFIED NUMBER OF YEARS.
- TOTAL NUMBER OF LOTS AND PHASES MAY BE ADJUSTED AS NECESSARY AND AT DEVELOPER'S DISCRETION TO FACILITATE GRADING AND INFRASTRUCTURE IMPROVEMENTS AS LONG AS GENERAL CONFORMANCE TO THE PRELIMINARY PLAT AND R-1 ZONING ARE MAINTAINED.

STREAM BUFFER STATEMENT

- THIS TRACT IS REGULATED BY THE STREAM BUFFER REQUIREMENTS IN SECTION 12A-30, ARTICLE X OF THE CITY OF COLUMBIA CODE OF ORDINANCES AS SHOWN BY THE MILLERSBURG USGS QUADRANGLE.
- PORTIONS OF THE STREAM BUFFER HAVE BEEN SHOWN ON THE RECORDED SOMERSET VILLAGE PLAT 1 AND IS PRESUMED TO BE IN COMPLIANCE AS PREVIOUSLY DETERMINED.

TREE PRESERVATION NOTE:

- ALL LAND WITHIN THIS SOMERSET VILLAGE PRELIMINARY PLAT SHALL BE SUBJECT TO SECTION 12A-49 OF THE CITY OF COLUMBIA CODE OF ORDINANCES.
- PRIOR TO ANY LAND DISTURBANCE OR FINAL PLATTING OF ANY PART OF THIS TRACT WEST OF BATTLE AVENUE A TREE PRESERVATION PLAN SHALL BE APPROVED BY THE CITY ARBORIST FOR THE ENTIRE TRACT. THE APPROVED TREE PRESERVATION PLAN SHALL REMAIN VALID THROUGH FUTURE PLATTING GIVEN THE PROPOSED DEVELOPMENT IS IN CONFORMANCE WITH THE APPROVED PLAN.
- THE TREE PRESERVATION PLAN MAY BE REVISED BY THE OWNER AS LONG AS THE TREE PRESERVATION REMAINS IN COMPLIANCE WITH CITY REGULATIONS AT TIME OF REVISIONS EXCEPT AS NOTED BY THE CITY ARBORIST.
- EXISTING CLIMAX FOREST AS DETERMINED BY THE CITY ARBORIST = 7.81 ACRES
MINIMUM OF 25% CLIMAX FOREST TO BE PRESERVED = 1.95 ACRES.

LEGAL DESCRIPTION

LOTS 101 AND 102 OF SOMERSET VILLAGE PLAT 1 AS RECORDED IN PLAT BOOK 46, PAGE 44, ; LOT 203 OF SOMERSET VILLAGE PLAT 2 AS RECORDED IN PLAT BOOK 46, PAGE 45; AND PART OF THE EAST 1/2 OF SECTION 2, T48N, R12W, AS DESCRIBED BY THE WARRANTY DEED RECORDED IN BOOK 3837, PAGE 91, ALL RECORDS OF BOONE COUNTY, MISSOURI AND CONTAINING 127.81 ACRES.


STORMWATER MANAGEMENT

- THIS DEVELOPMENT IS SUBJECT TO THE CURRENT CITY OF COLUMBIA STORMWATER ORDINANCE, AND THE DEVELOPMENT AGREEMENT REFERENCED IN GENERAL NOTE 1.
- THE NORTH APPROXIMATELY 18 ACRES OF SINGLE FAMILY RESIDENTIAL DEVELOPMENT WILL UTILIZE THE EXISTING WET DETENTION BASIN AND MAY BE SUBJECT TO BOONE COUNTY STORMWATER DETENTION AND WATER QUALITY REQUIREMENTS TO DETERMINE STORMWATER FACILITY ADEQUACY. IF COUNTY STORMWATER REQUIREMENTS CANNOT BE MET THEN FACILITIES SHALL BE REQUIRED TO MEET CITY OF COLUMBIA STORMWATER MANAGEMENT REQUIREMENTS PER SECTION 12A ARTICAL V.
- THE EXISTING LAKE ON THE LAKE OF THE WOODS GOLF COURSE MAY BE UTILIZED FOR SOME DETENTION AND WATER QUALITY MEASURES TO BE COUNTED TOWARDS MEETING THE CITY OF COLUMBIA STORMWATER REQUIREMENTS. FINAL STORMWATER PLAN TO BE REVIEWED AND APPROVED BY CITY PARKS AND RECREATION AND PUBLIC WORKS DEPARTMENT. FUTURE MAINTENANCE OF LAKE WILL REMAIN WITH CITY OF COLUMBIA PARKS AND RECREATION. OWNER WILL NOT BE REQUIRED TO PROVIDE STORMWATER COVENANTS FOR OFF-SITE IMPROVEMENTS.
- ADDITIONS AND ADJUSTMENTS TO BMP'S AND STORMWATER MEASURES FROM WHAT IS SHOWN MAY BE DESIGNED TO MEET STORMWATER MANAGEMENT REQUIREMENTS.
- TRACTS 302, 303, 304, 305 AND 501 WILL HAVE SEPARATE INDIVIDUAL STORMWATER MANAGEMENT PLANS UPON DEVELOPMENT OF EACH OF THE LOTS.


FLOOD PLAIN STATEMENT

THIS TRACT IS NOT LOCATED WITHIN THE 100-YEAR FLOOD PLAIN AS SHOWN BY FIRM MAP #2801900325D. DATED: MARCH 17, 2011

THIS DOCUMENT HAS BEEN ELECTRONICALLY SIGNED, SEALED AND DATED.


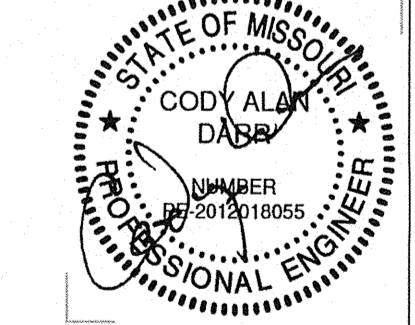


CODY ALAN DARR
PE-2012018055
DECEMBER 21, 2015
SURVEY AND PLAT BY
A CIVIL GROUP
CORPORATE NO. 2001006116

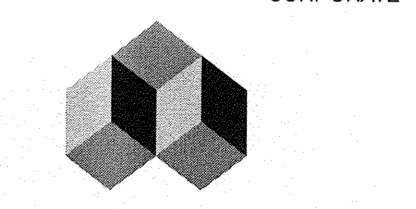

A CIVIL GROUP
CIVIL ENGINEERING - PLANNING - SURVEYING
3401 BROADWAY BUSINESS PARK COURT
SUITE 105
COLUMBIA, MO 65203
PH: (573) 817-5750; FAX: (573) 817-1677
MISSOURI CERTIFICATE OF AUTHORITY: 2001006115

SHEET INDEX




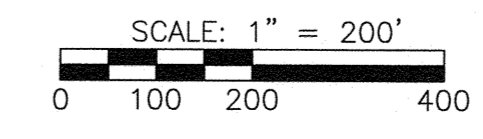
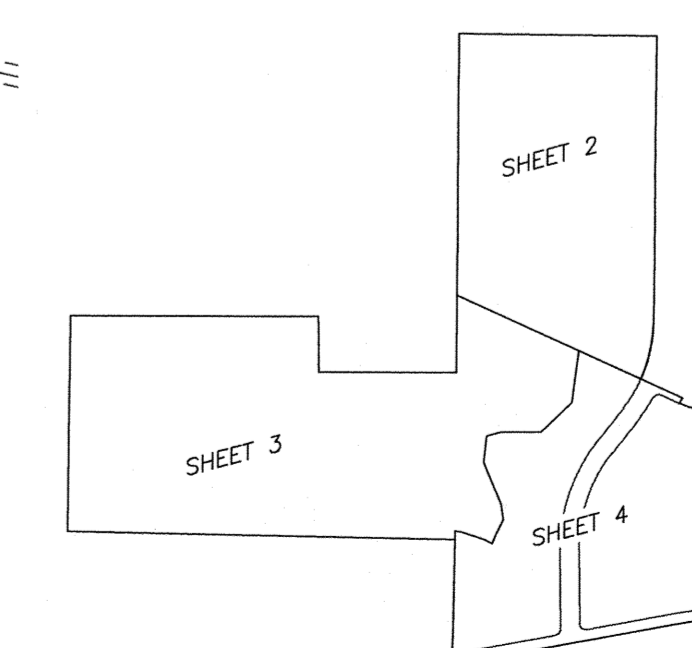


Project: ST CHARLES DEVELOPMENT CO SOMERSET VILLAGE (PARKINGS) Preliminary Plat (City) SCDC15-10 Preliminary Plat (City) SHEET 1

APPROVED BY THE CITY OF COLUMBIA PLANNING AND ZONING COMMISSION THIS 15TH DAY OF JANUARY 2016.
STEPHEN WEICHLIN, CHAIRMAN

66.32

PRELIMINARY PLAT
**SOMERSET VILLAGE,
 PLAT NO. 2**

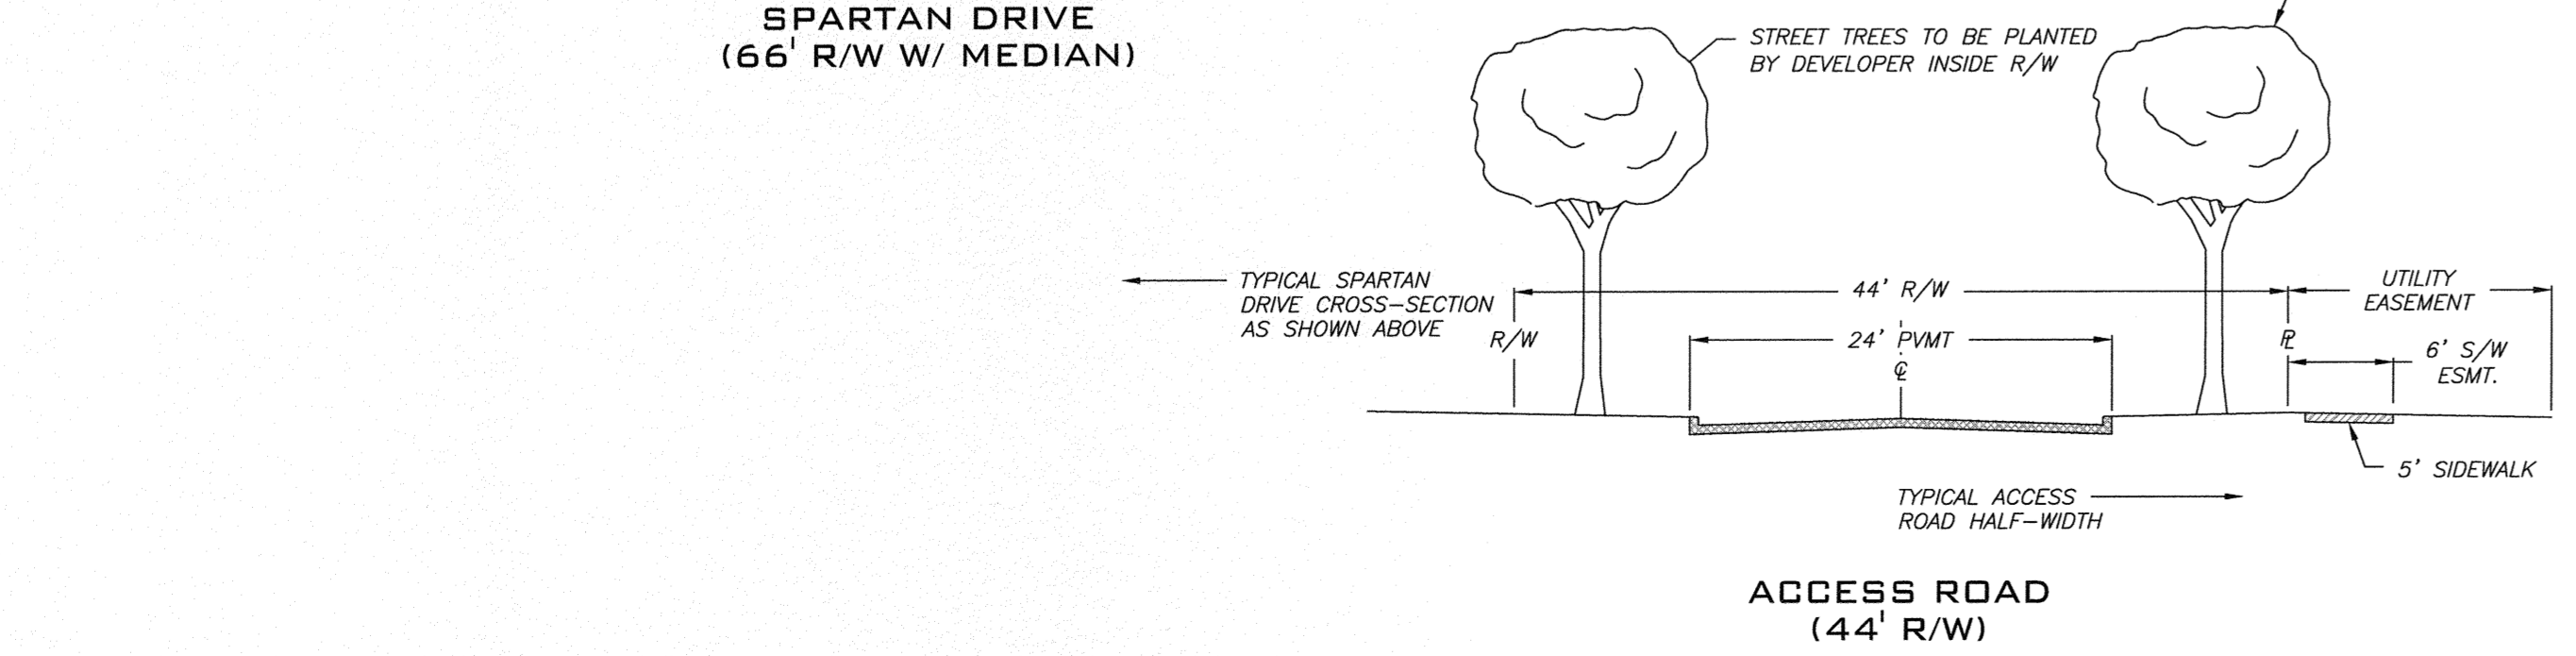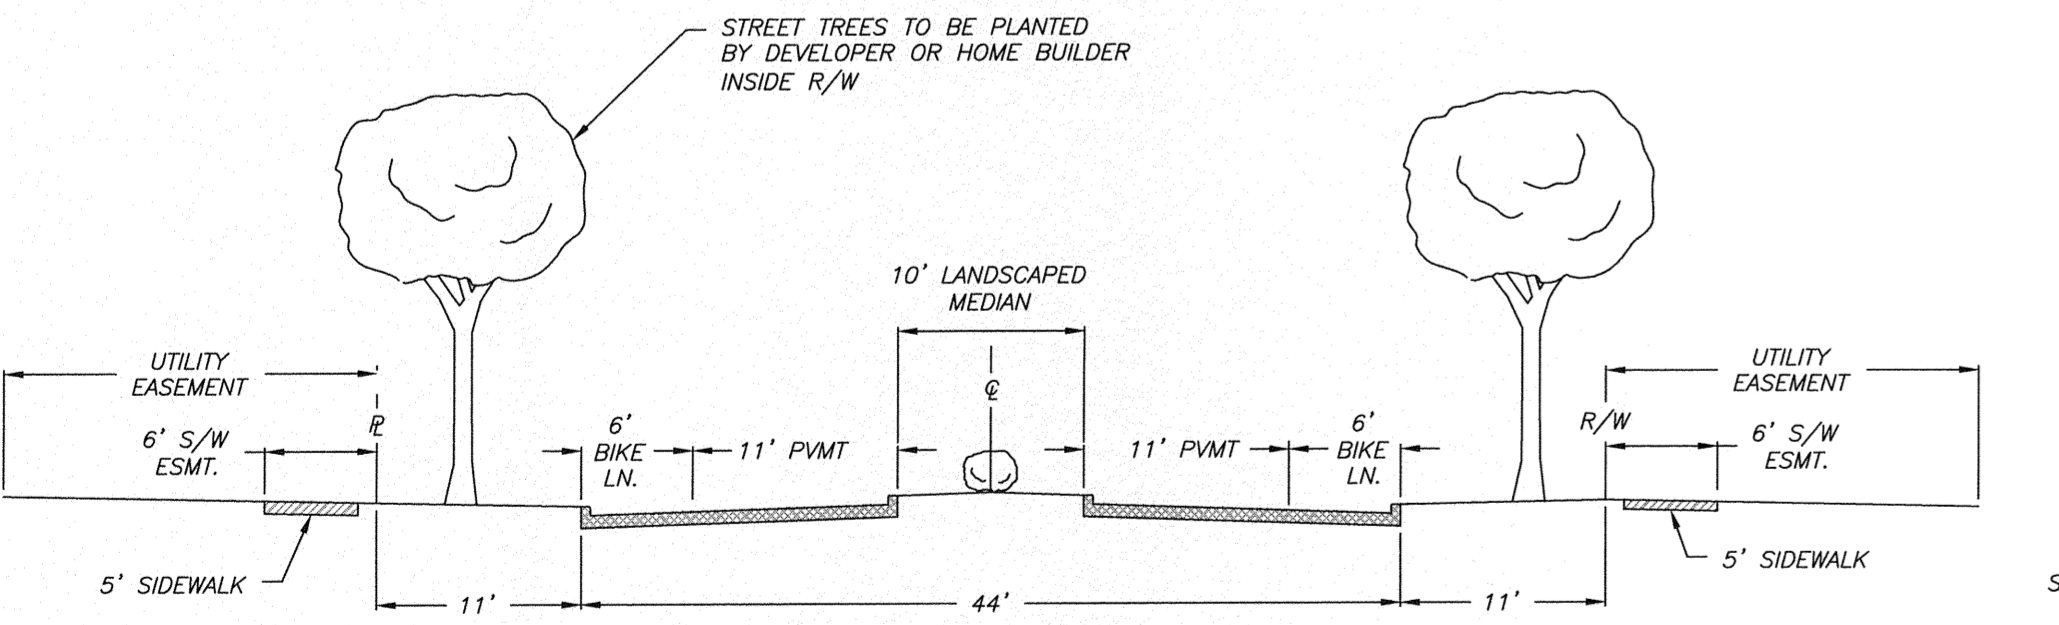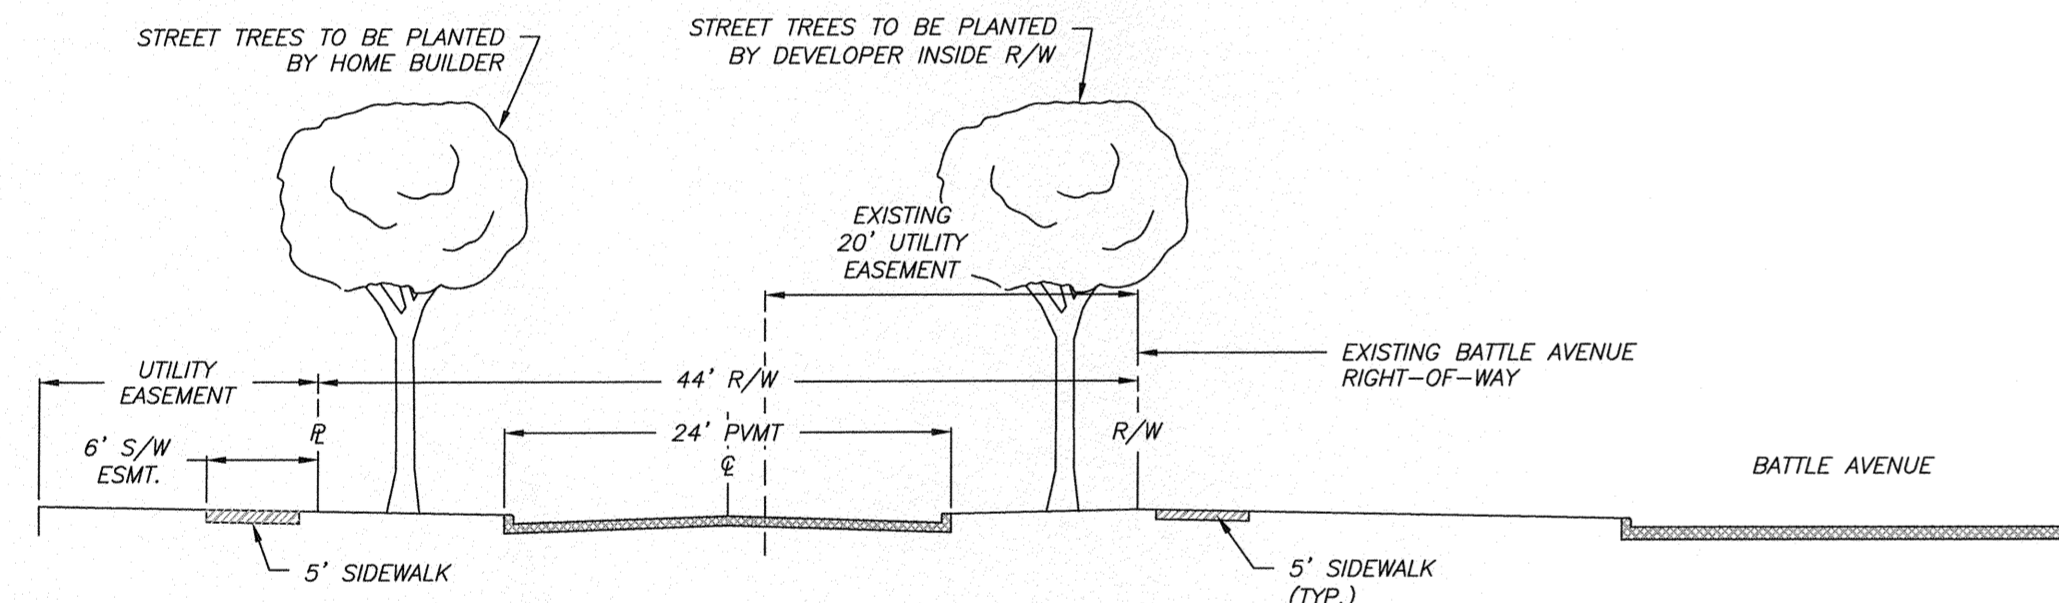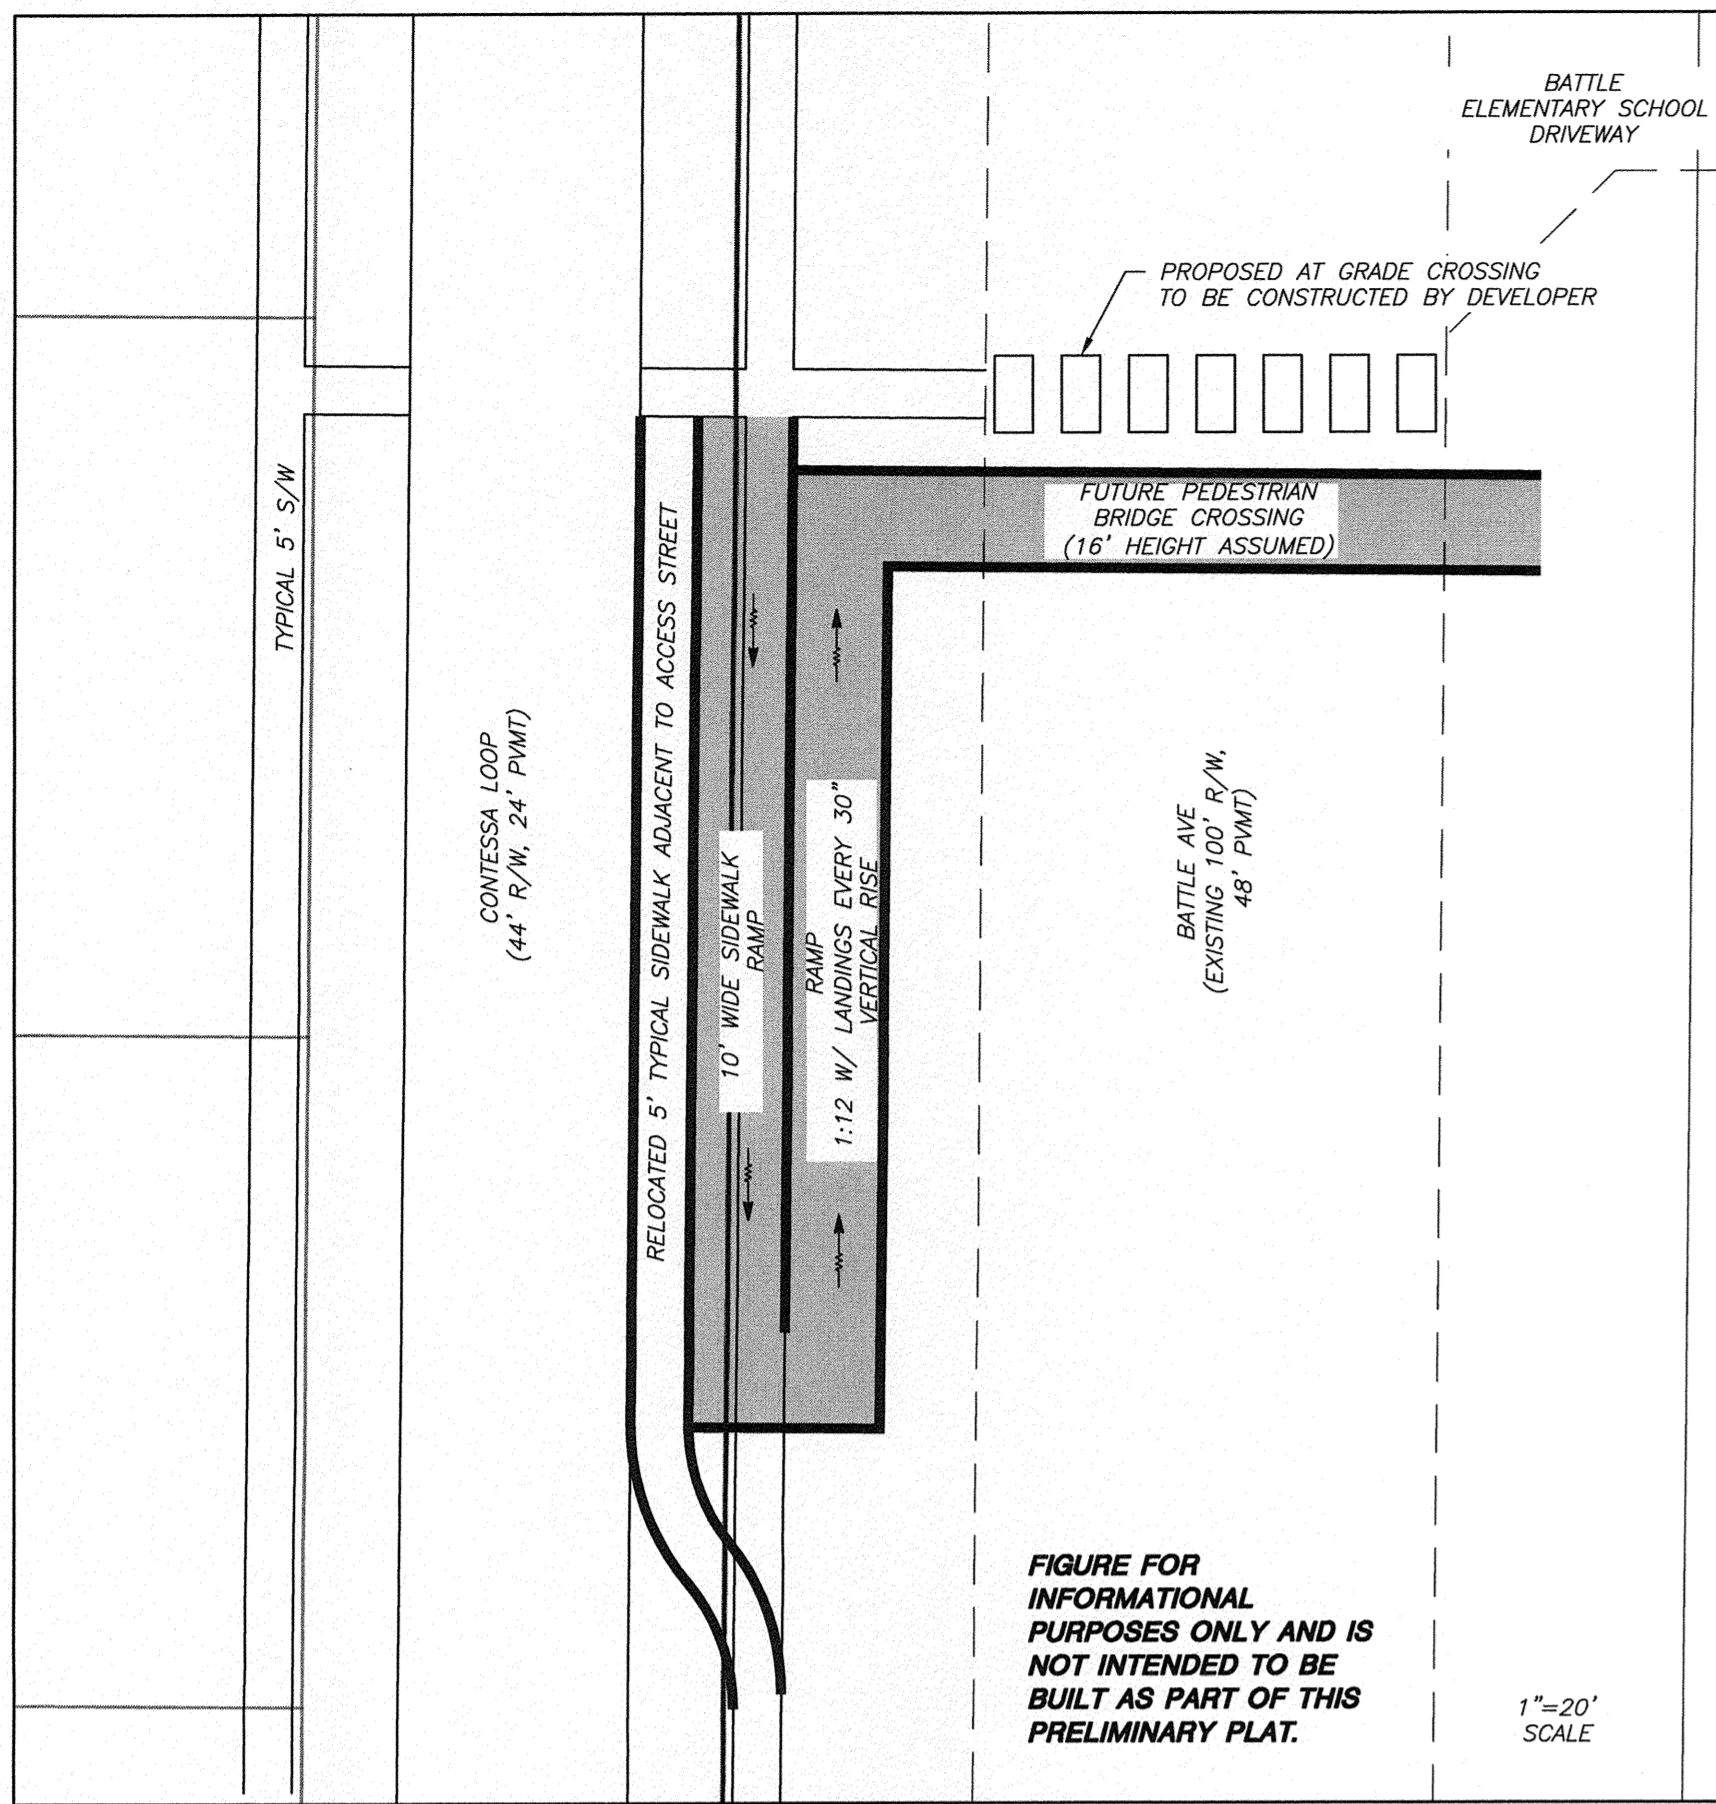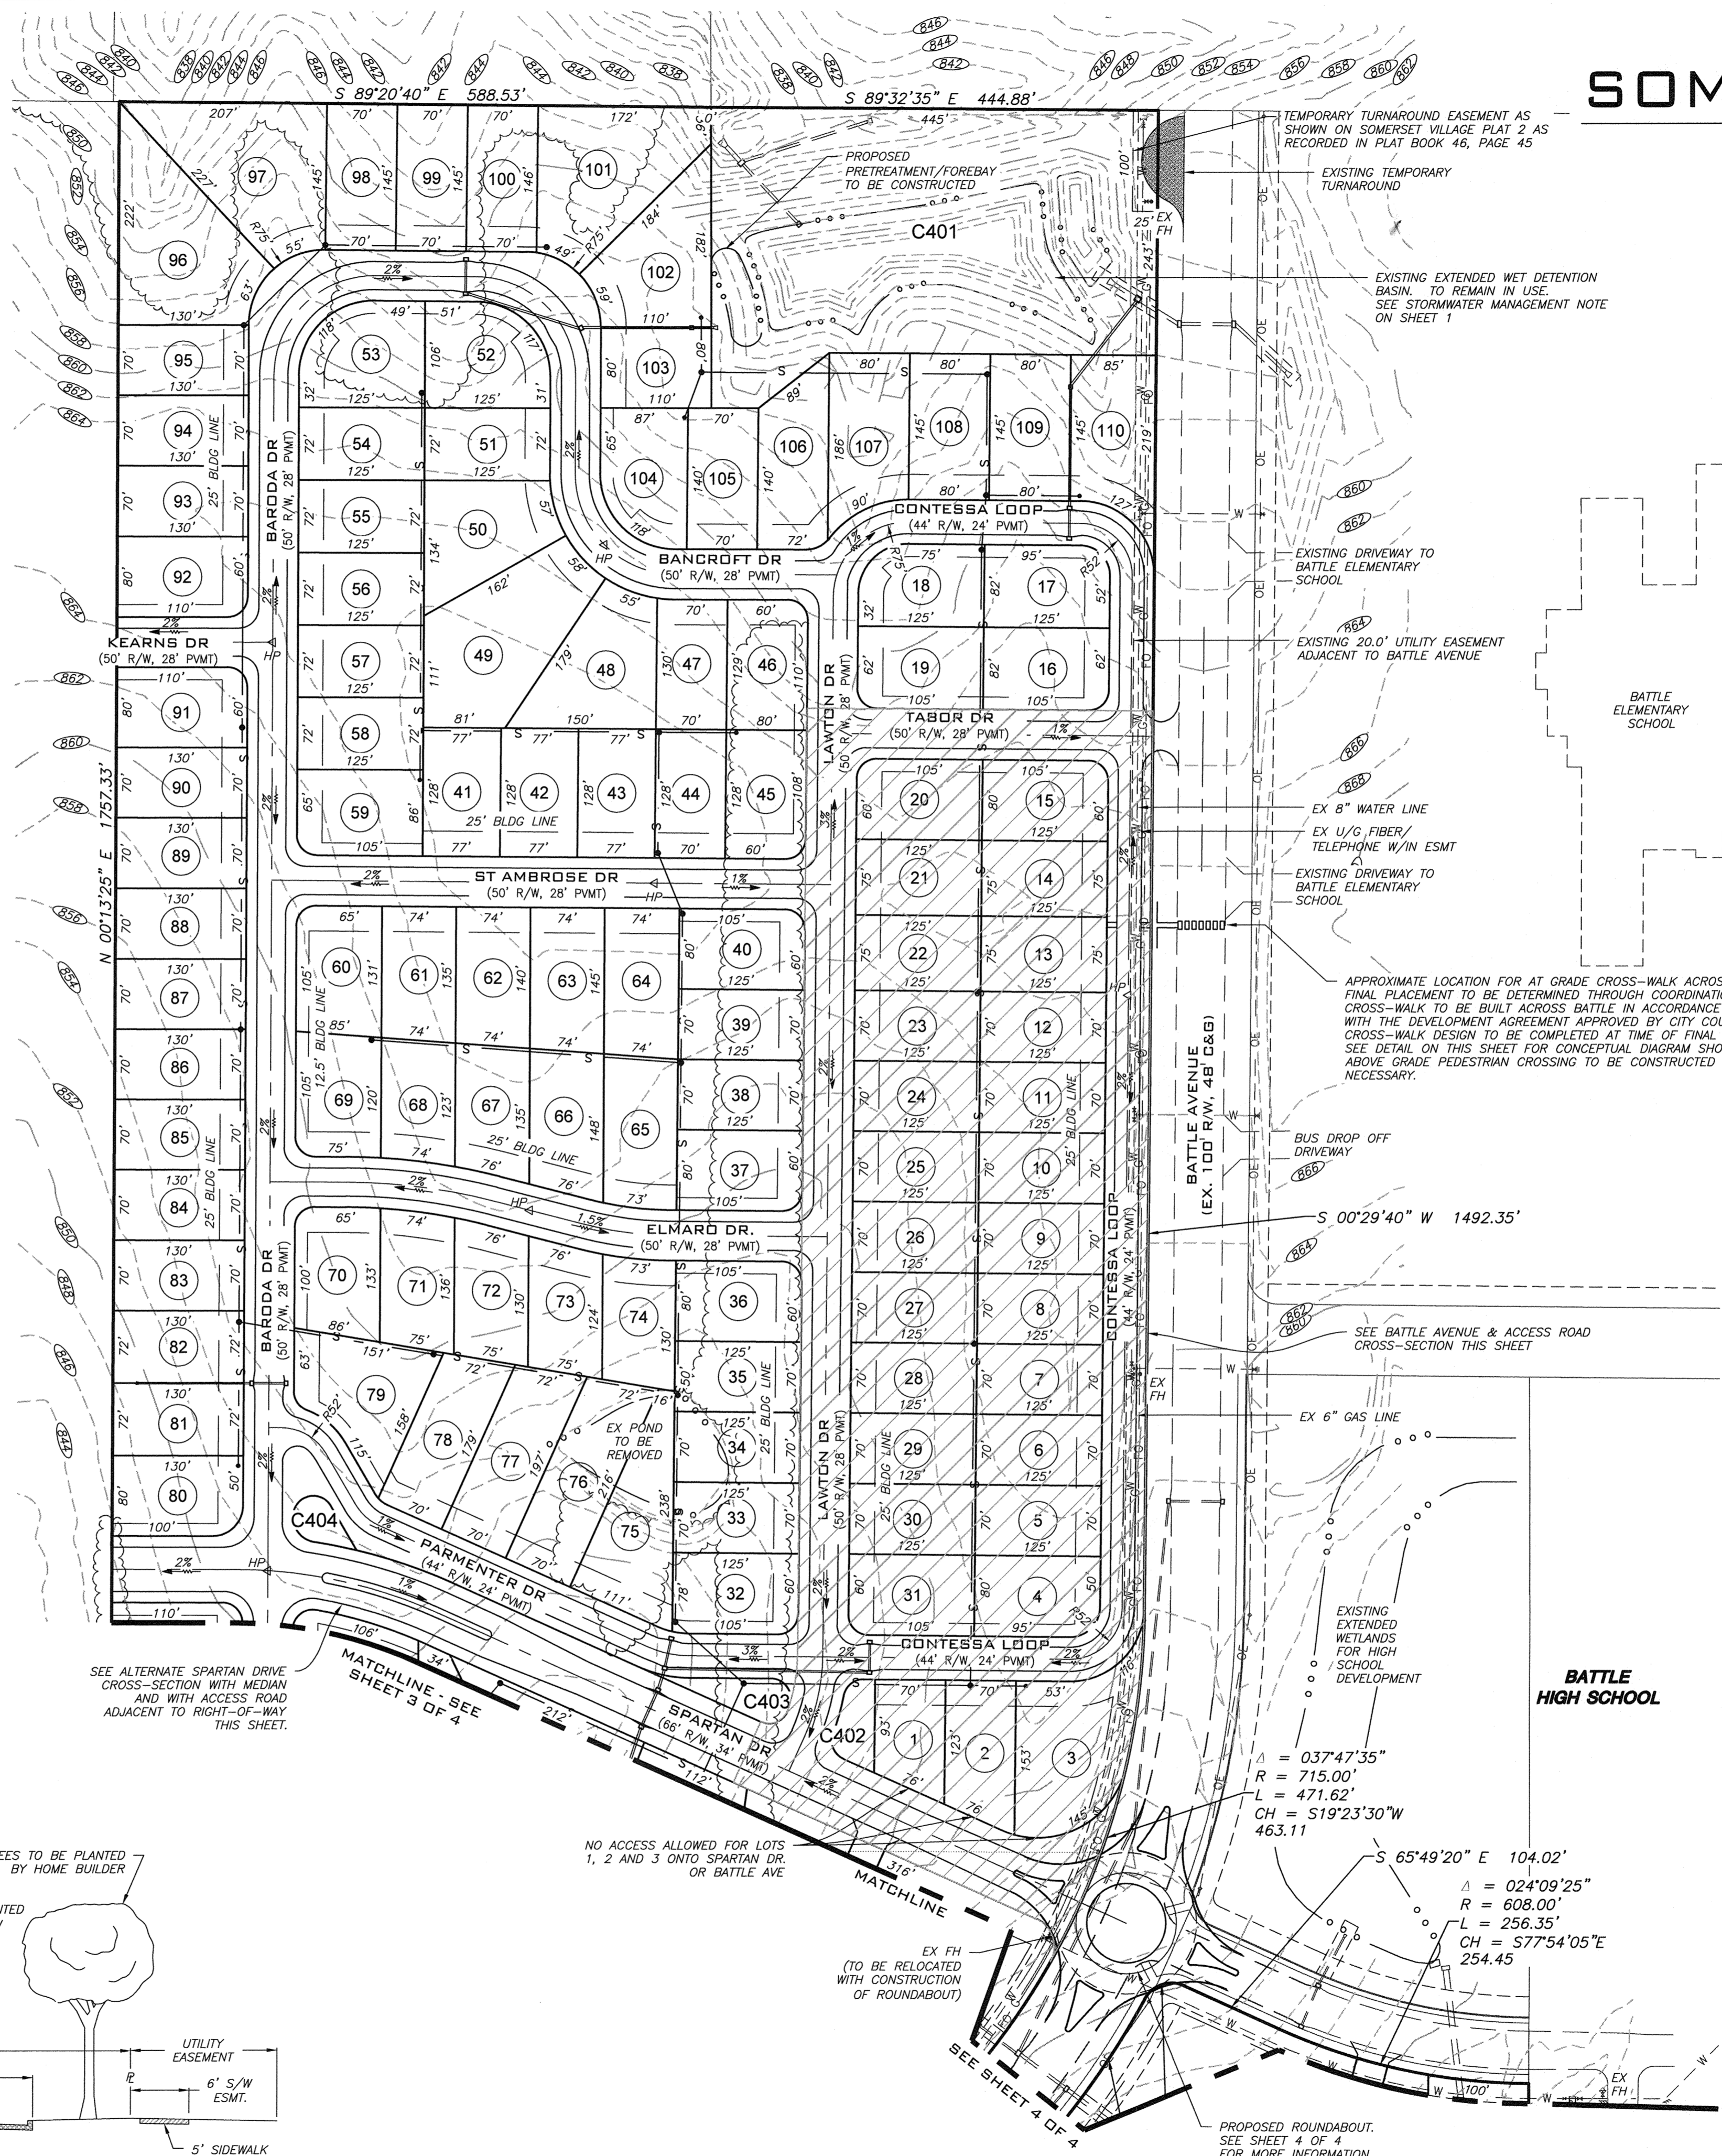

SCALE: 1" = 100'

0 50 100 200

SURVEY AND PLAT BY
 A CIVIL GROUP
 CORPORATE NO. 2001006116




THIS DOCUMENT HAS BEEN
 ELECTRONICALLY
 SIGNED, SEALED AND DATED

STATE OF MISSOURI
 CODY ALAN DARR
 PROFESSIONAL ENGINEER
 NO. 2001006116

CODY ALAN DARR
 PE-2012018055
 DECEMBER 21, 2015

A CIVIL GROUP
 CIVIL ENGINEERING - PLANNING - SURVEYING
 3401 BROADWAY BUSINESS PARK COURT
 SUITE 105
 COLUMBIA, MO 65203
 PH: (573) 817-5750, FAX: (573) 817-1677
 MISSOURI CERTIFICATE OF AUTHORITY: 2001006115

PRELIMINARY PLAT
**SOMERSET VILLAGE,
 PLAT NO. 2**

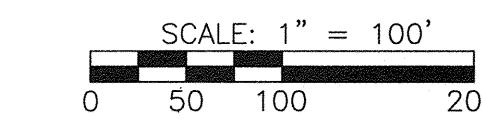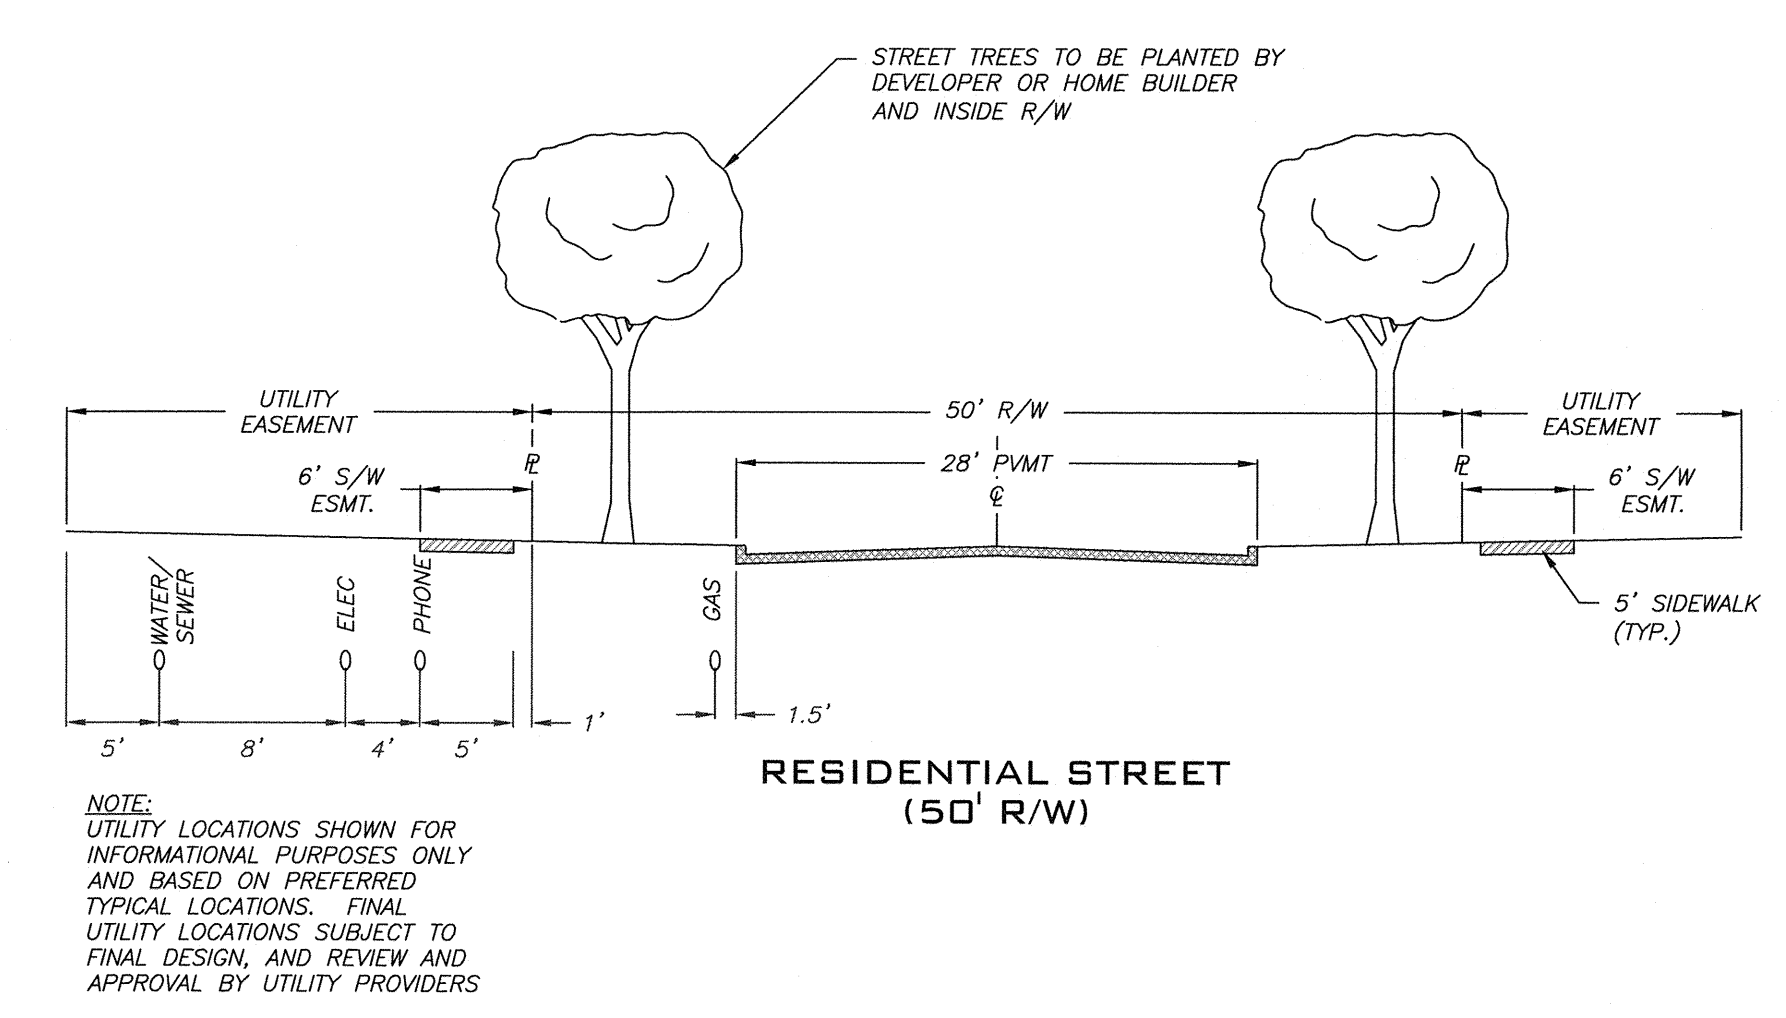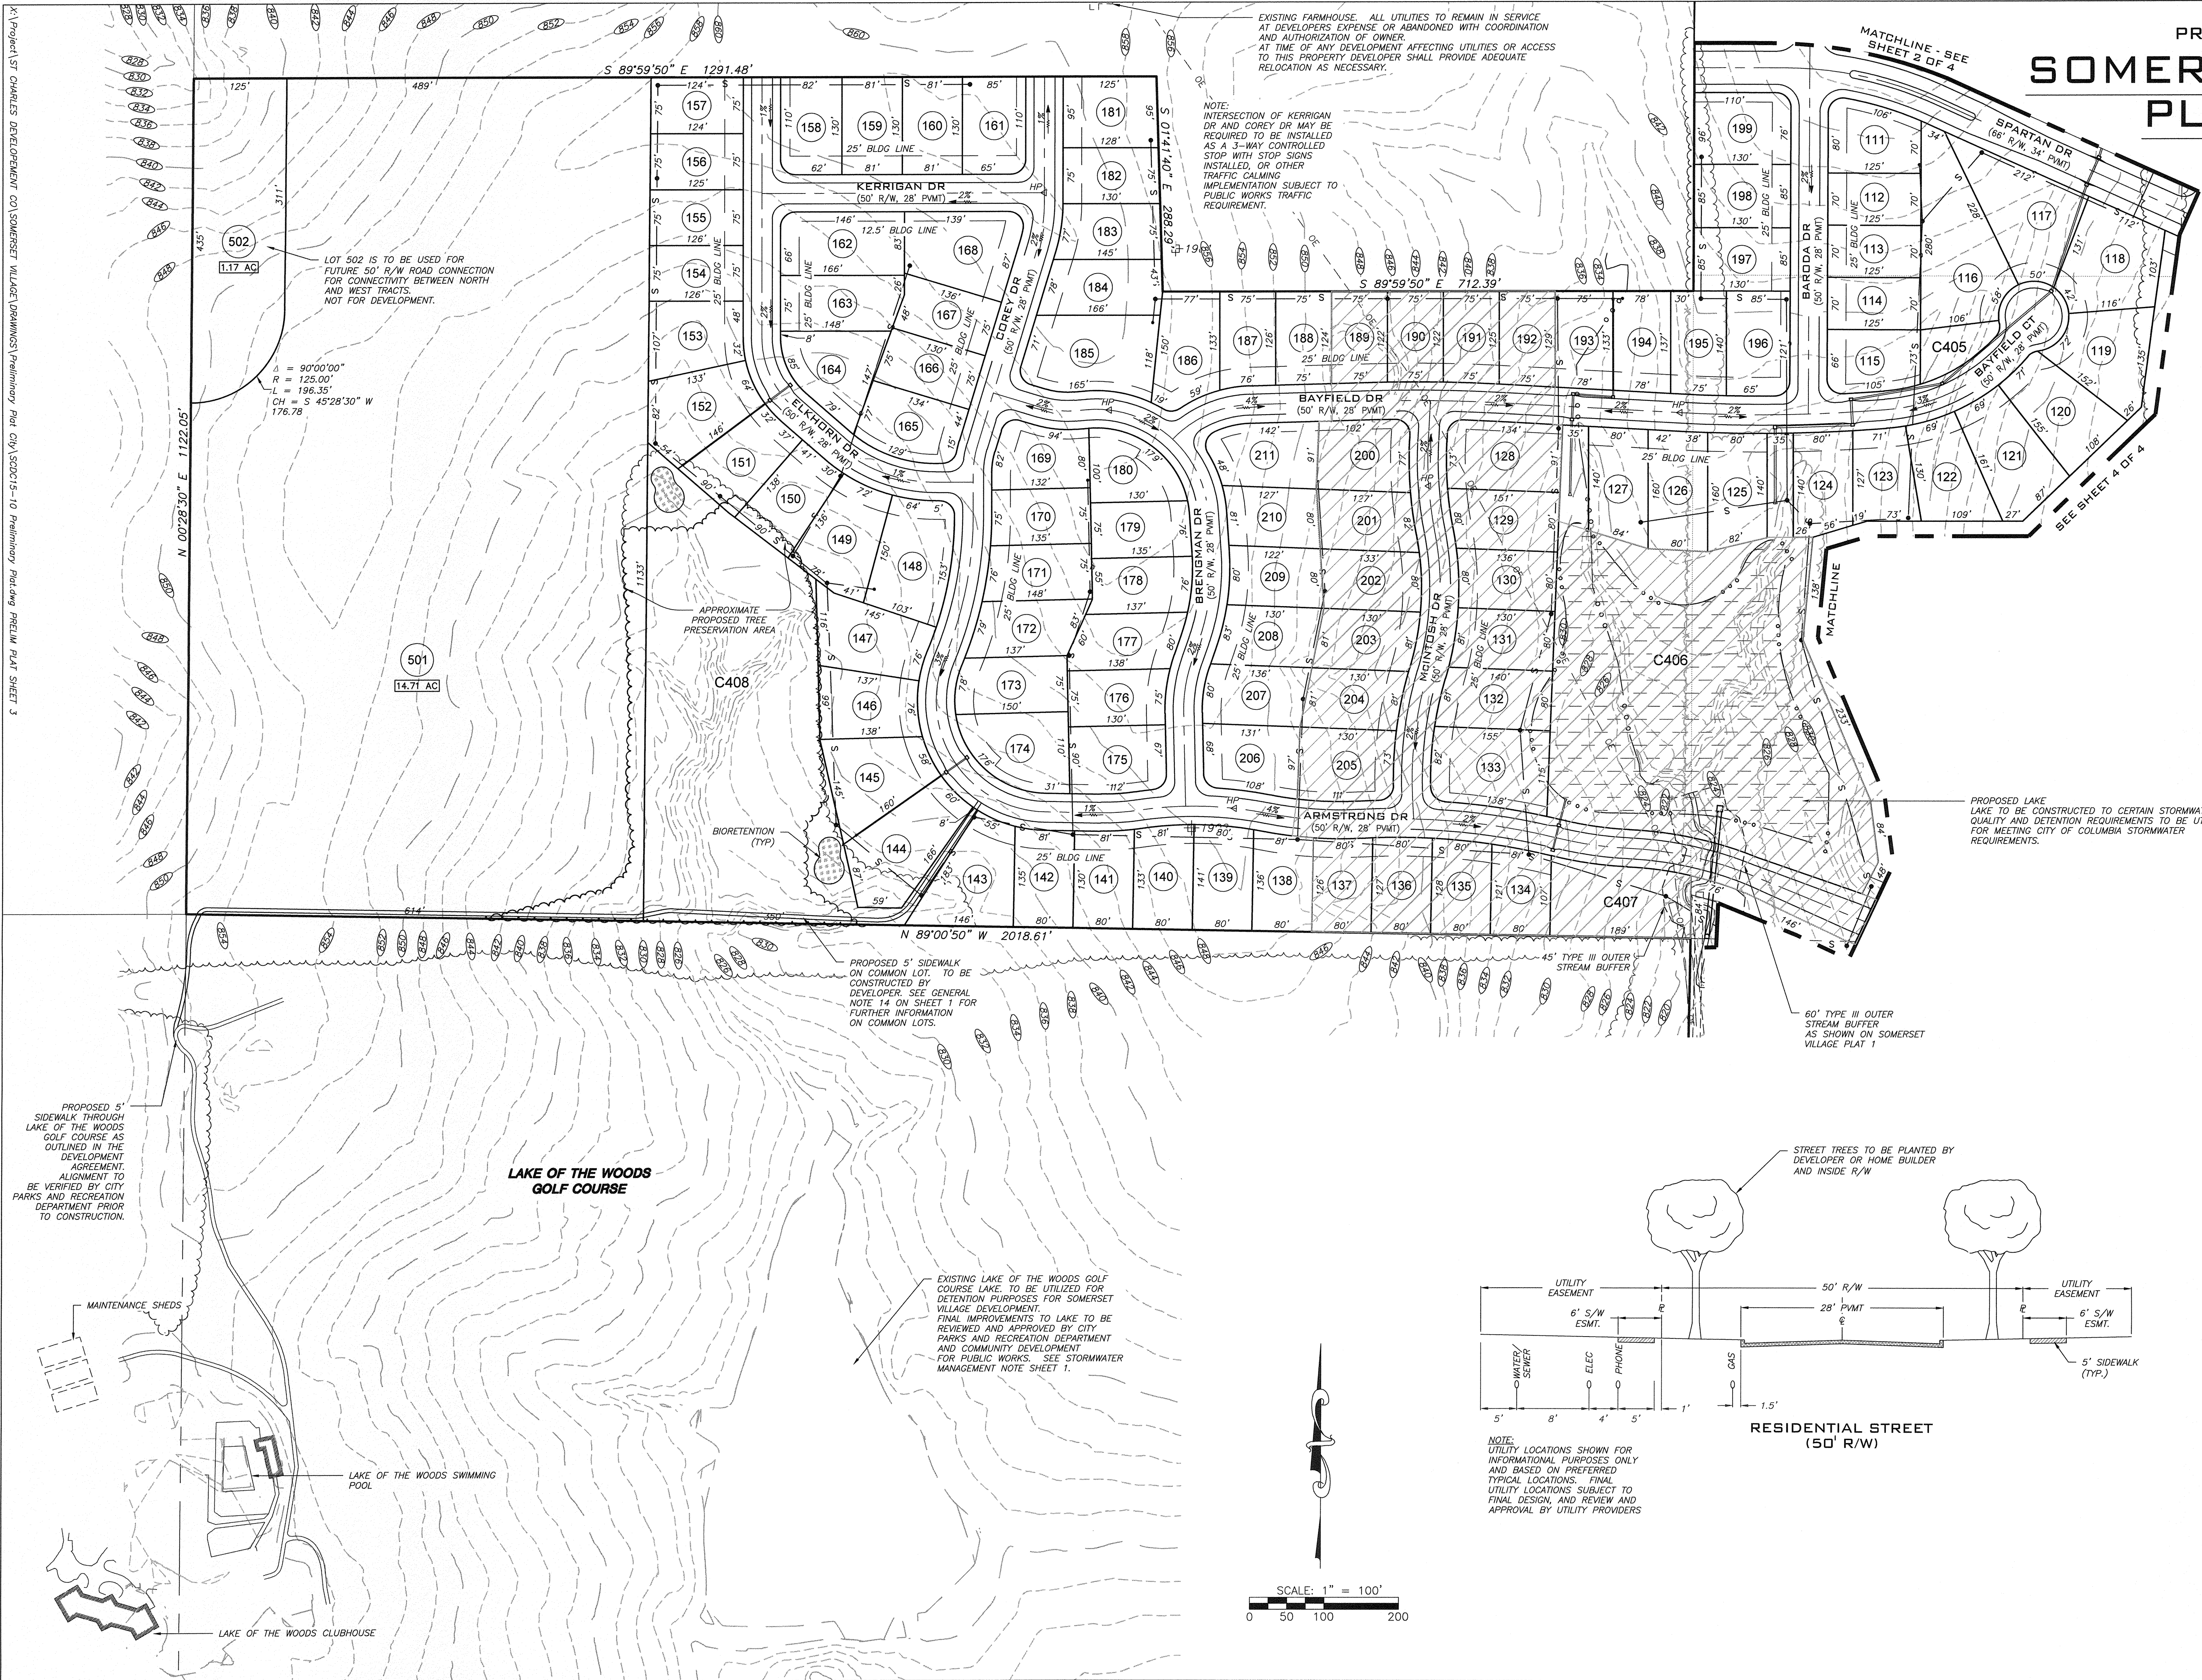

SURVEY AND PLAT BY
 A CIVIL GROUP
 CORPORATE NO. 2001006116


THIS DOCUMENT HAS BEEN
 ELECTRONICALLY
 SIGNED, SEALED AND DATED

STATE OF MISSOURI
 CODY ALAN DARR
 DARR
 2018055
 PROFESSIONAL ENGINEER


CODY ALAN DARR
 PE-2012018055
 DECEMBER 21, 2015

A CIVIL GROUP
 CIVIL ENGINEERING - PLANNING - SURVEYING
 3401 BROADWAY BUSINESS PARK COURT
 SUITE 105
 COLUMBIA, MO 65203
 PH: (573) 817-5750, FAX: (573) 817-1677
 MISSOURI CERTIFICATE OF AUTHORITY: 2001006115

PRELIMINARY PLAT
**SOMERSET VILLAGE,
 PLAT NO. 2**

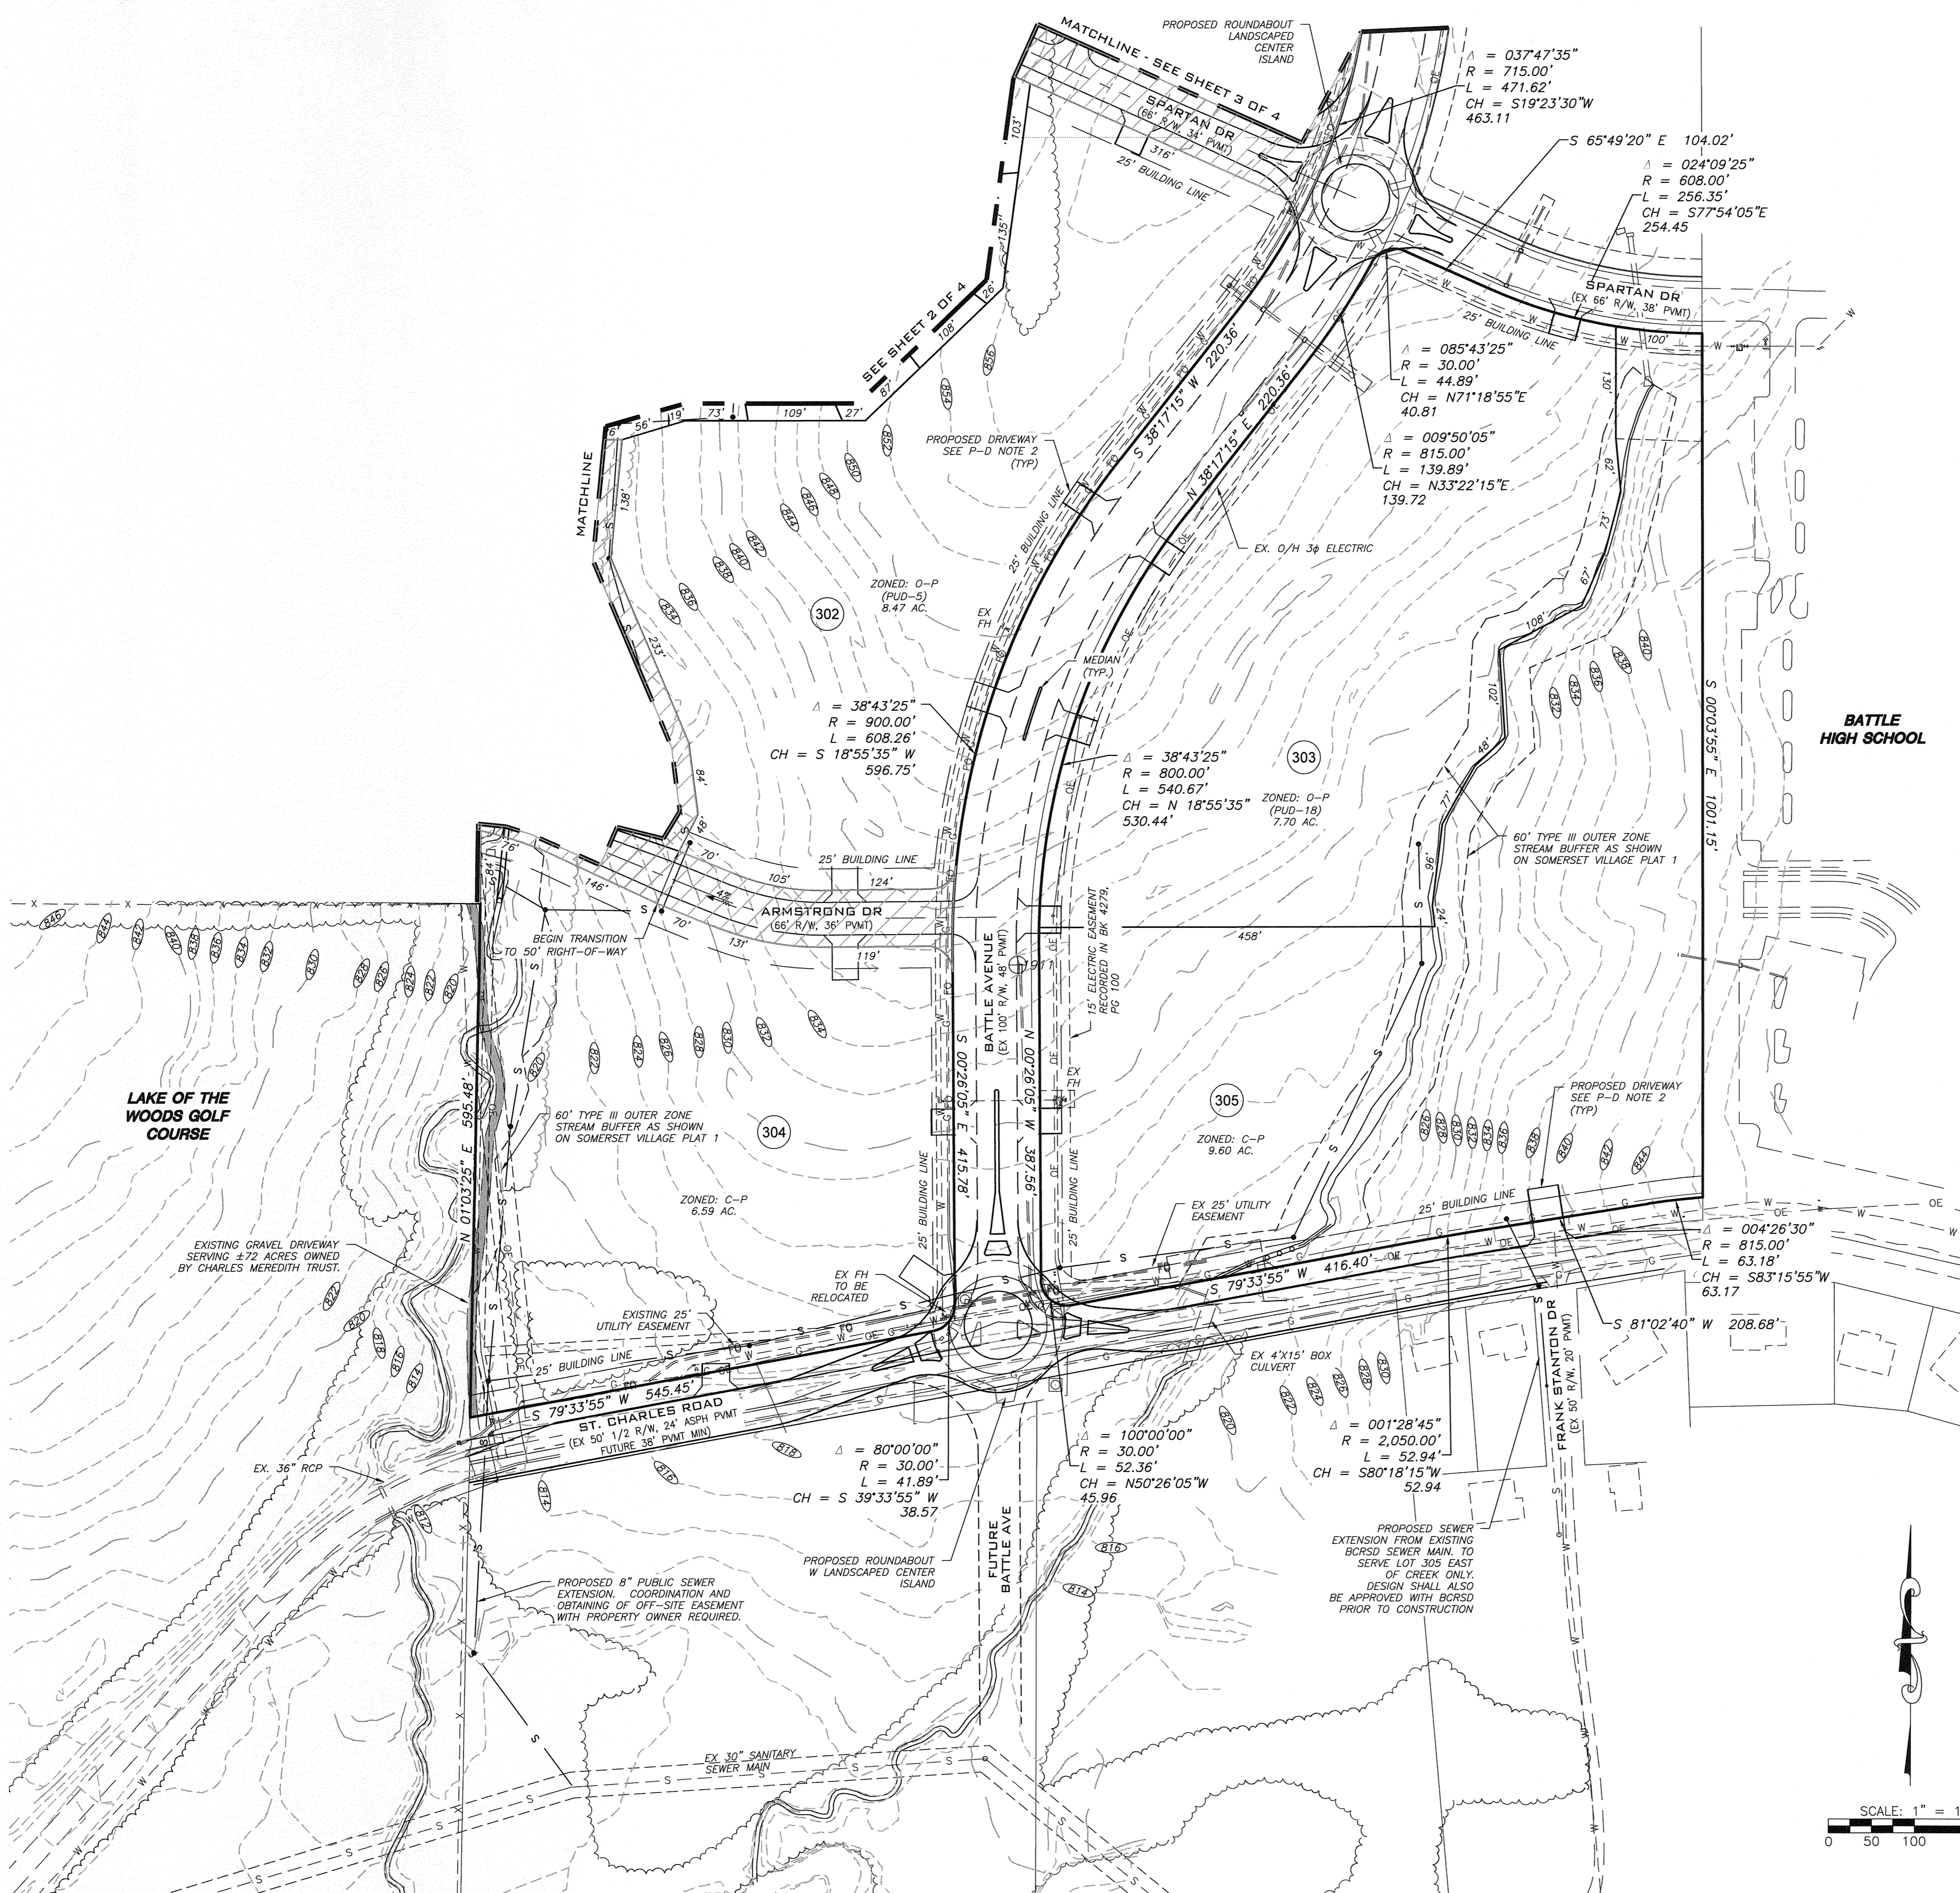

- PLANNED DISTRICT NOTES:**
- TRACTS 302, 303, 304, AND 305 ARE SUBJECT TO ALL CONDITIONS WITHIN THE DEVELOPMENT AGREEMENT APPROVED BY THE CITY OF COLUMBIA COUNCIL ORDINANCE NO. [REDACTED] AND THE STATEMENT OF INTENTS APPROVED WITH THE ANNEXATION AND REZONING IN ASSOCIATION WITH THAT ORDINANCE.
 - DRIVEWAYS HAVE BEEN SHOWN PER THE DEVELOPMENT AGREEMENT AND STATEMENT OF INTENTS FOR REFERENCE ONLY. FURTHER REFINED DESIGN ACCESS SPECIFICATIONS TO BE REVIEWED AND APPROVED WITH SITE SPECIFIC DEVELOPMENT PLANS.
 - ST. CHARLES ROAD AND BATTLE AVENUE ROUNDABOUT SHALL BEGIN TO BE CONSTRUCTED AND THE SIGNALIZED INTERSECTION ELIMINATED UPON APPROVAL OF A DEVELOPMENT PLAN FOR ANY OF TRACTS 303, 304, 305 (CORRESPONDING TRACTS 3, 4, AND 5 OF THE DEVELOPMENT AGREEMENT).
 - ST. CHARLES ROAD AND BATTLE AVENUE ROUNDABOUT SHALL BE EXPANDABLE FOR FUTURE TWO LANES IN THE NORTH-SOUTH DIRECTION.
 - SPARTAN DRIVE AND BATTLE AVENUE ROUNDABOUT SHALL BEGIN TO BE CONSTRUCTED UPON THE FIRST TO OCCUR OF EITHER:
 - APPROVAL OF FINAL PLATS FOR NO FEWER THAN 100 SINGLE FAMILY RESIDENTIAL LOTS; OR
 - APPROVAL OF A DEVELOPMENT PLAN FOR LOT 302 (CORRESPONDING TRACT 2 OF THE DEVELOPMENT AGREEMENT).
 - ALL DESIGN UTILITY/ACCESS/RIGHT-OF-WAY CONSIDERATION FOR THE CONSTRUCTION OF THE ROUNDABOUTS TO BE COORDINATED WITH THE APPLICABLE AGENCIES AND REGULATORY ENTITIES AT THE TIME OF DESIGN. ADDITIONAL RIGHT-OF-WAY SHALL BE DEDICATED FOR ROUNDABOUT CONSTRUCTION AS NECESSARY.
 - DEVELOPMENT AGREEMENT IS CONTINGENT UPON THE CITY'S ACCEPTANCE OF ST. CHARLES ROAD ADJACENT TO SUBJECT PROPERTY. HOWEVER, UNTIL SUCH TIME THAT CITY OF COLUMBIA IS PERMITTING AUTHORITY FOR ACCESS OFF OF ST. CHARLES ROAD ALL ACCESS AND IMPROVEMENTS ONTO ST. CHARLES ROAD SHALL BE SUBJECT TO REVIEW AND APPROVAL BY BOONE COUNTY.
 - A NORTH-SOUTH (GENERALLY PARALLEL TO BATTLE AVENUE) ACCESS THROUGH LOTS 302 AND 304 (TRACTS 2 AND 4 IN THE DEVELOPMENT AGREEMENT) FOR EMERGENCY PURPOSES SHALL BE PROVIDED. ACCESS SHALL BE FROM ST CHARLES ROAD TO ARMSTRONG DRIVE ON LOT 304. ACCESS SHALL BE FROM ARMSTRONG ROAD TO SPARTAN DRIVE ON LOT 302. DESIGN TO BE REVIEWED AND APPROVED AT TIME OF SITE SPECIFIC DEVELOPMENT PLAN OF LOTS 302 AND 304.
 - AN 8' PEDIWAY SHALL BE CONSTRUCTED ALONG THE NORTH SIDE OF ST. CHARLES ROAD WITH A TEMPORARY PAVED CONNECTION TO ST CHARLES ROAD AT THE WEST TERMINUS TO ALLOW FOR INTERIM USE.

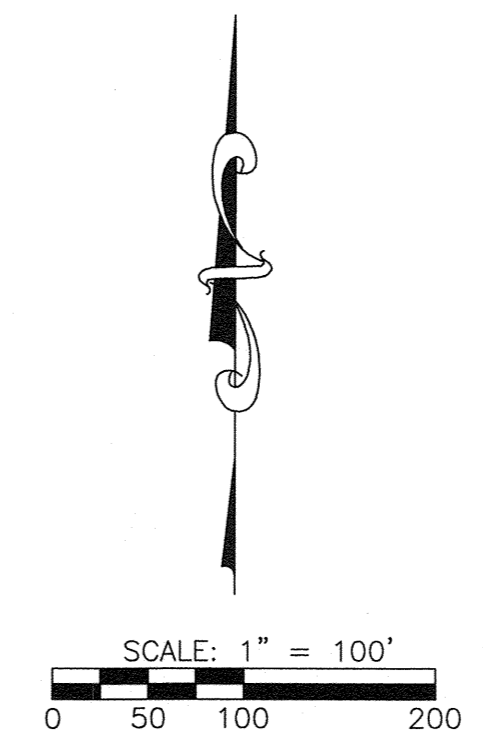

SURVEY AND PLAT BY
 A CIVIL GROUP
 CORPORATE NO. 2001006116

THIS DOCUMENT HAS BEEN
 ELECTRONICALLY
 SIGNED, SEALED AND DATED

STATE OF MISSOURI
 CODY ALAN DARR
 NUMBER
 PROFESSIONAL ENGINEER

CODY ALAN DARR
 PE-2012018055
 DECEMBER 21, 2015

A CIVIL GROUP
 CIVIL ENGINEERING - PLANNING - SURVEYING
 3401 BROADWAY BUSINESS PARK COURT
 SUITE 105
 COLUMBIA, MO 65203
 PH: (573) 817-5750, FAX: (573) 817-1677
 MISSOURI CERTIFICATE OF AUTHORITY: 2001006115

X:\Project\ST CHARLES DEVELOPMENT CO\SOMERSET VILLAGE\DWG\PLANS\ Preliminary Plat City SDCDC15-10 Preliminary Plat.dwg PRELIM PLAT SHEET 4