
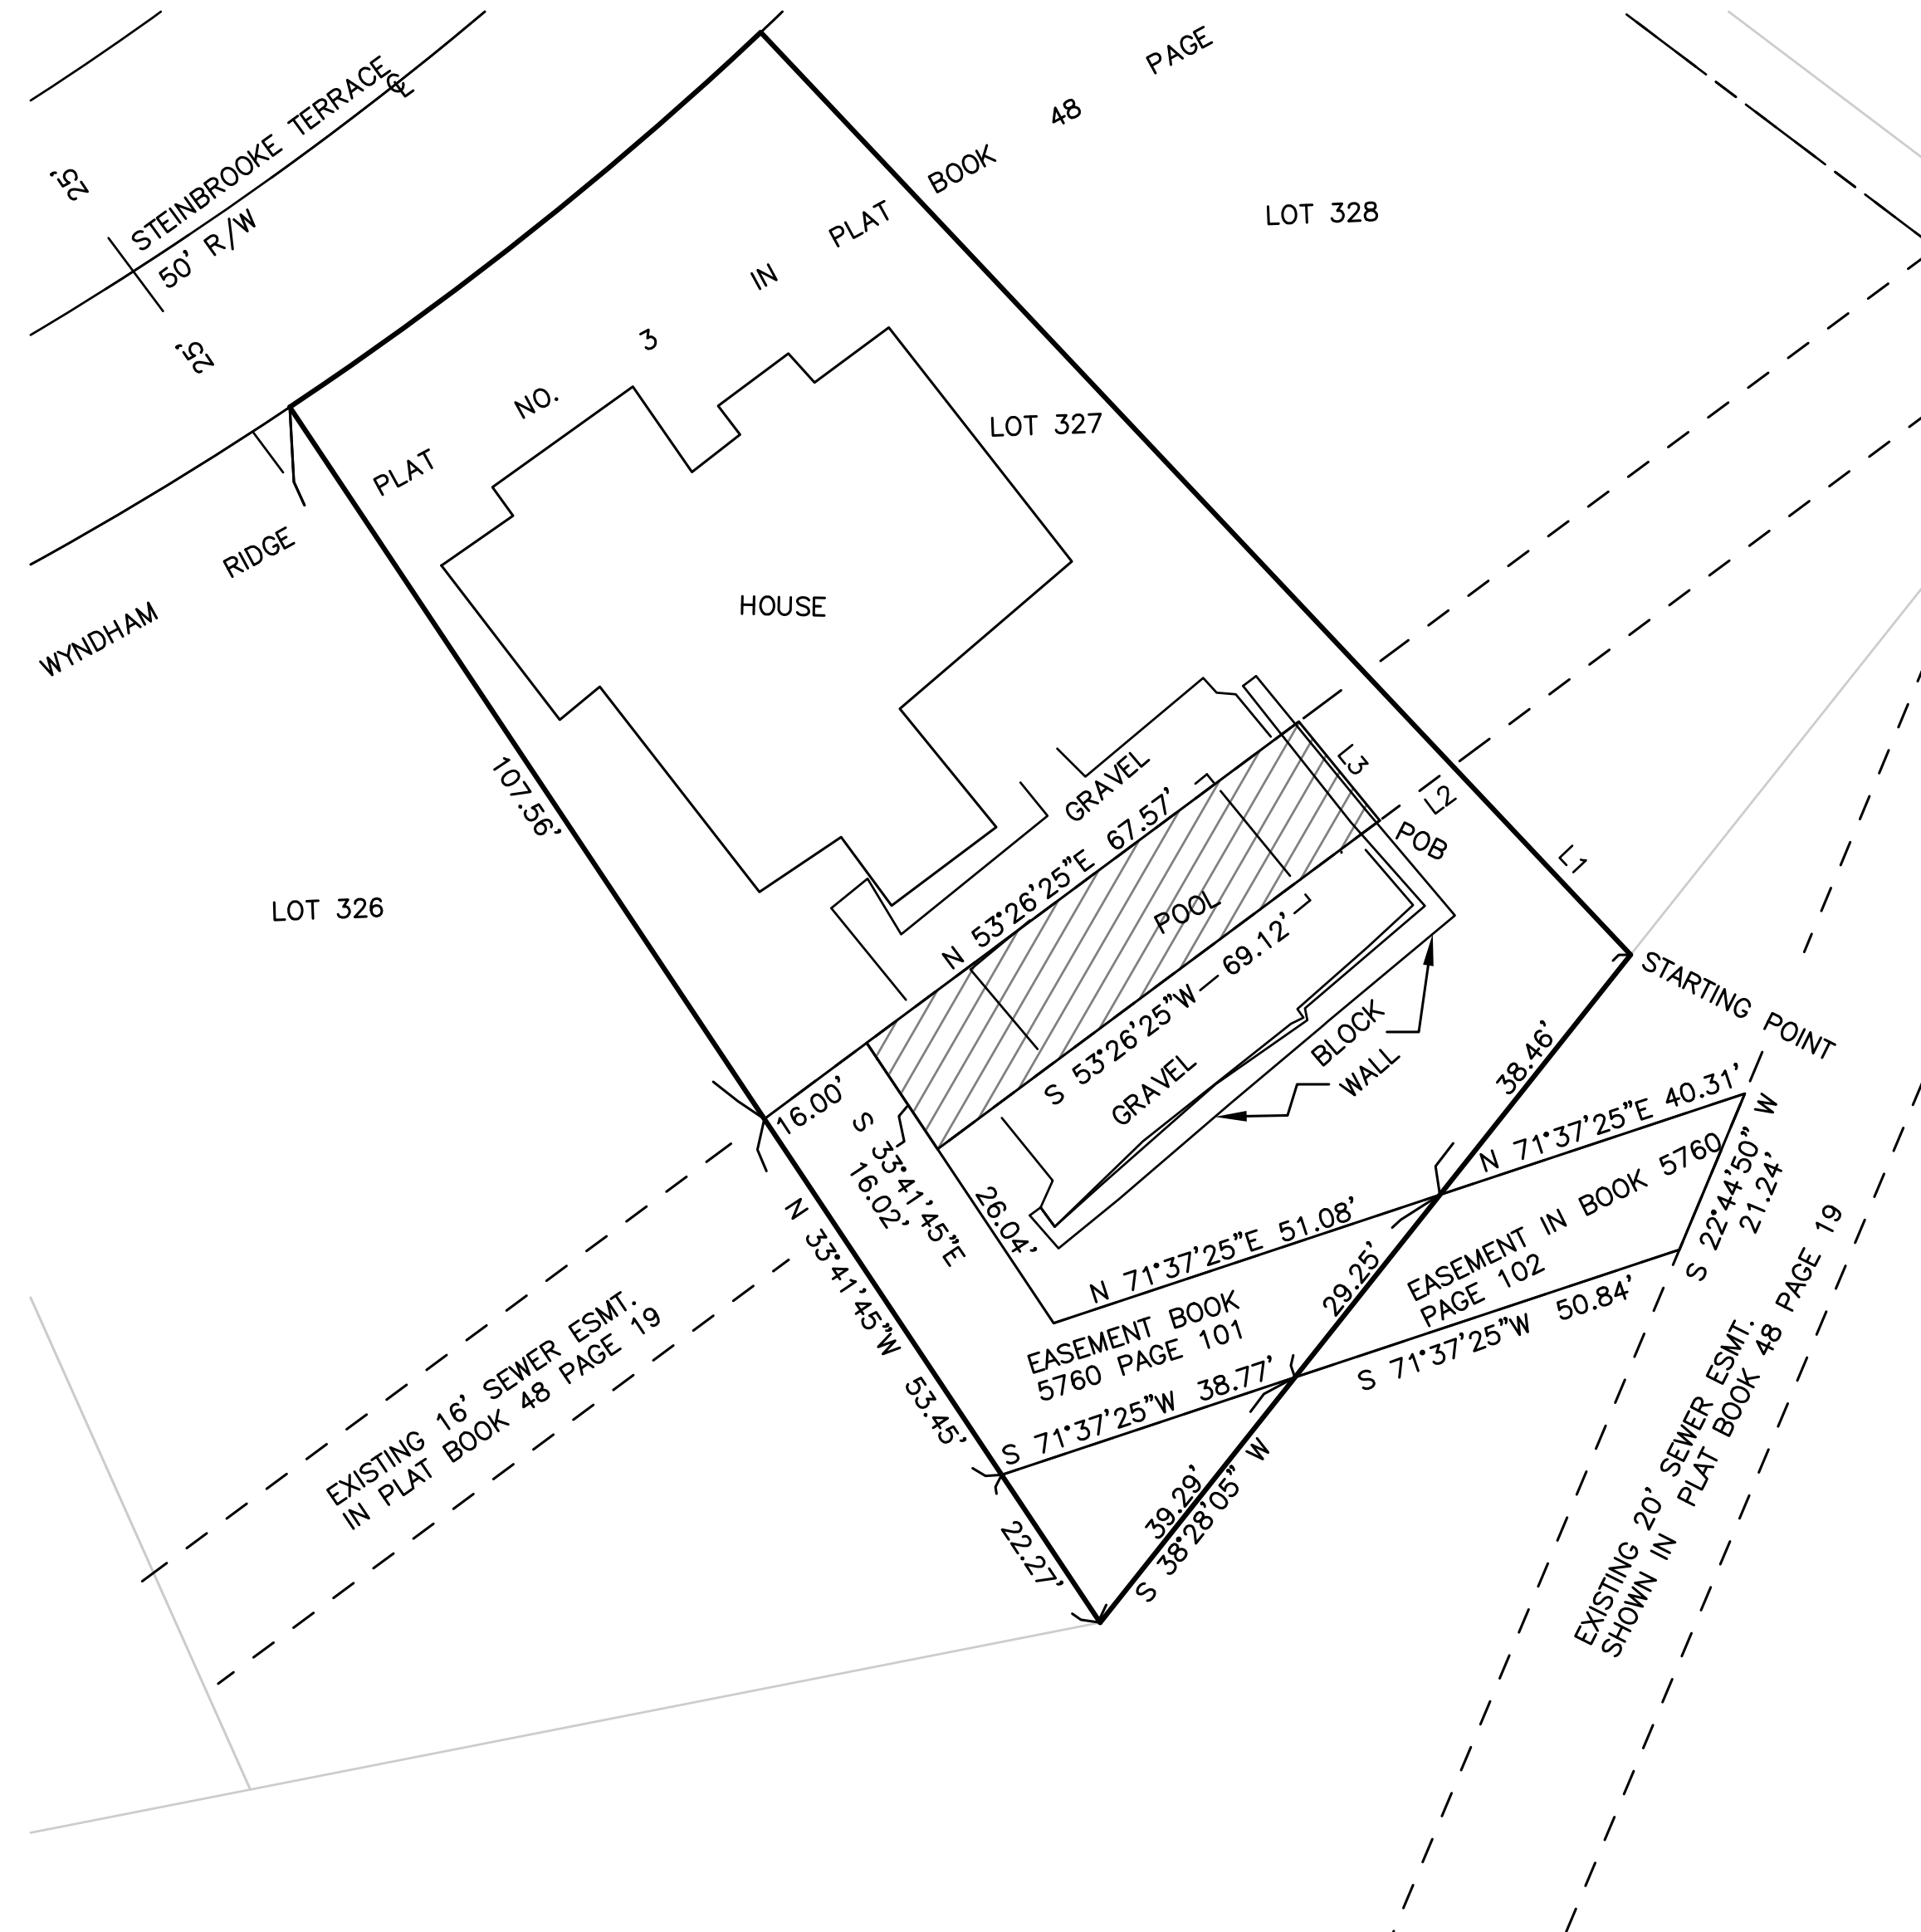


ATTACHMENT A  
EASEMENT VACATION  
DISPLAY DRAWING

LEGEND  
POB POINT OF BEGINNING THE EASEMENT TO BE VACATED  
ESMT. EASEMENT  
CL CENTER LINE

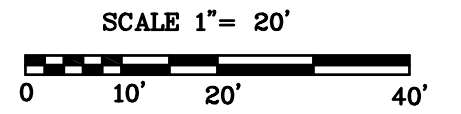

| LINE | BEARING       | DISTANCE |
|------|---------------|----------|
| L1   | N 43°19'25" W | 32.53'   |
| L2   | S 53°26'25" W | 11.42'   |
| L3   | S 39°14'15" E | 16.02'   |

ATTACHMENT A  
DISPLAY DRAWING  
EASEMENT VACATION  
A TRACT LOCATED IN SECTION 4,  
TOWNSHIP 47 NORTH, RANGE 13  
WEST, CITY OF COLUMBIA, BOONE  
COUNTY, MISSOURI

**BRUSH AND  
ASSOCIATES, INC.**

LAND SURVEYORS  
506 NICHOLS STREET, SUITE A  
COLUMBIA, MISSOURI 65201  
PHONE : (573) 442-3110  
FAX: (573) 442-4851  
WWW.BRUSHENGSRV.COM  
PLSC 321