


② PLAN (CUT PLANE @ 10' ABOVE GRADE)
 3/8" = 1'-0"

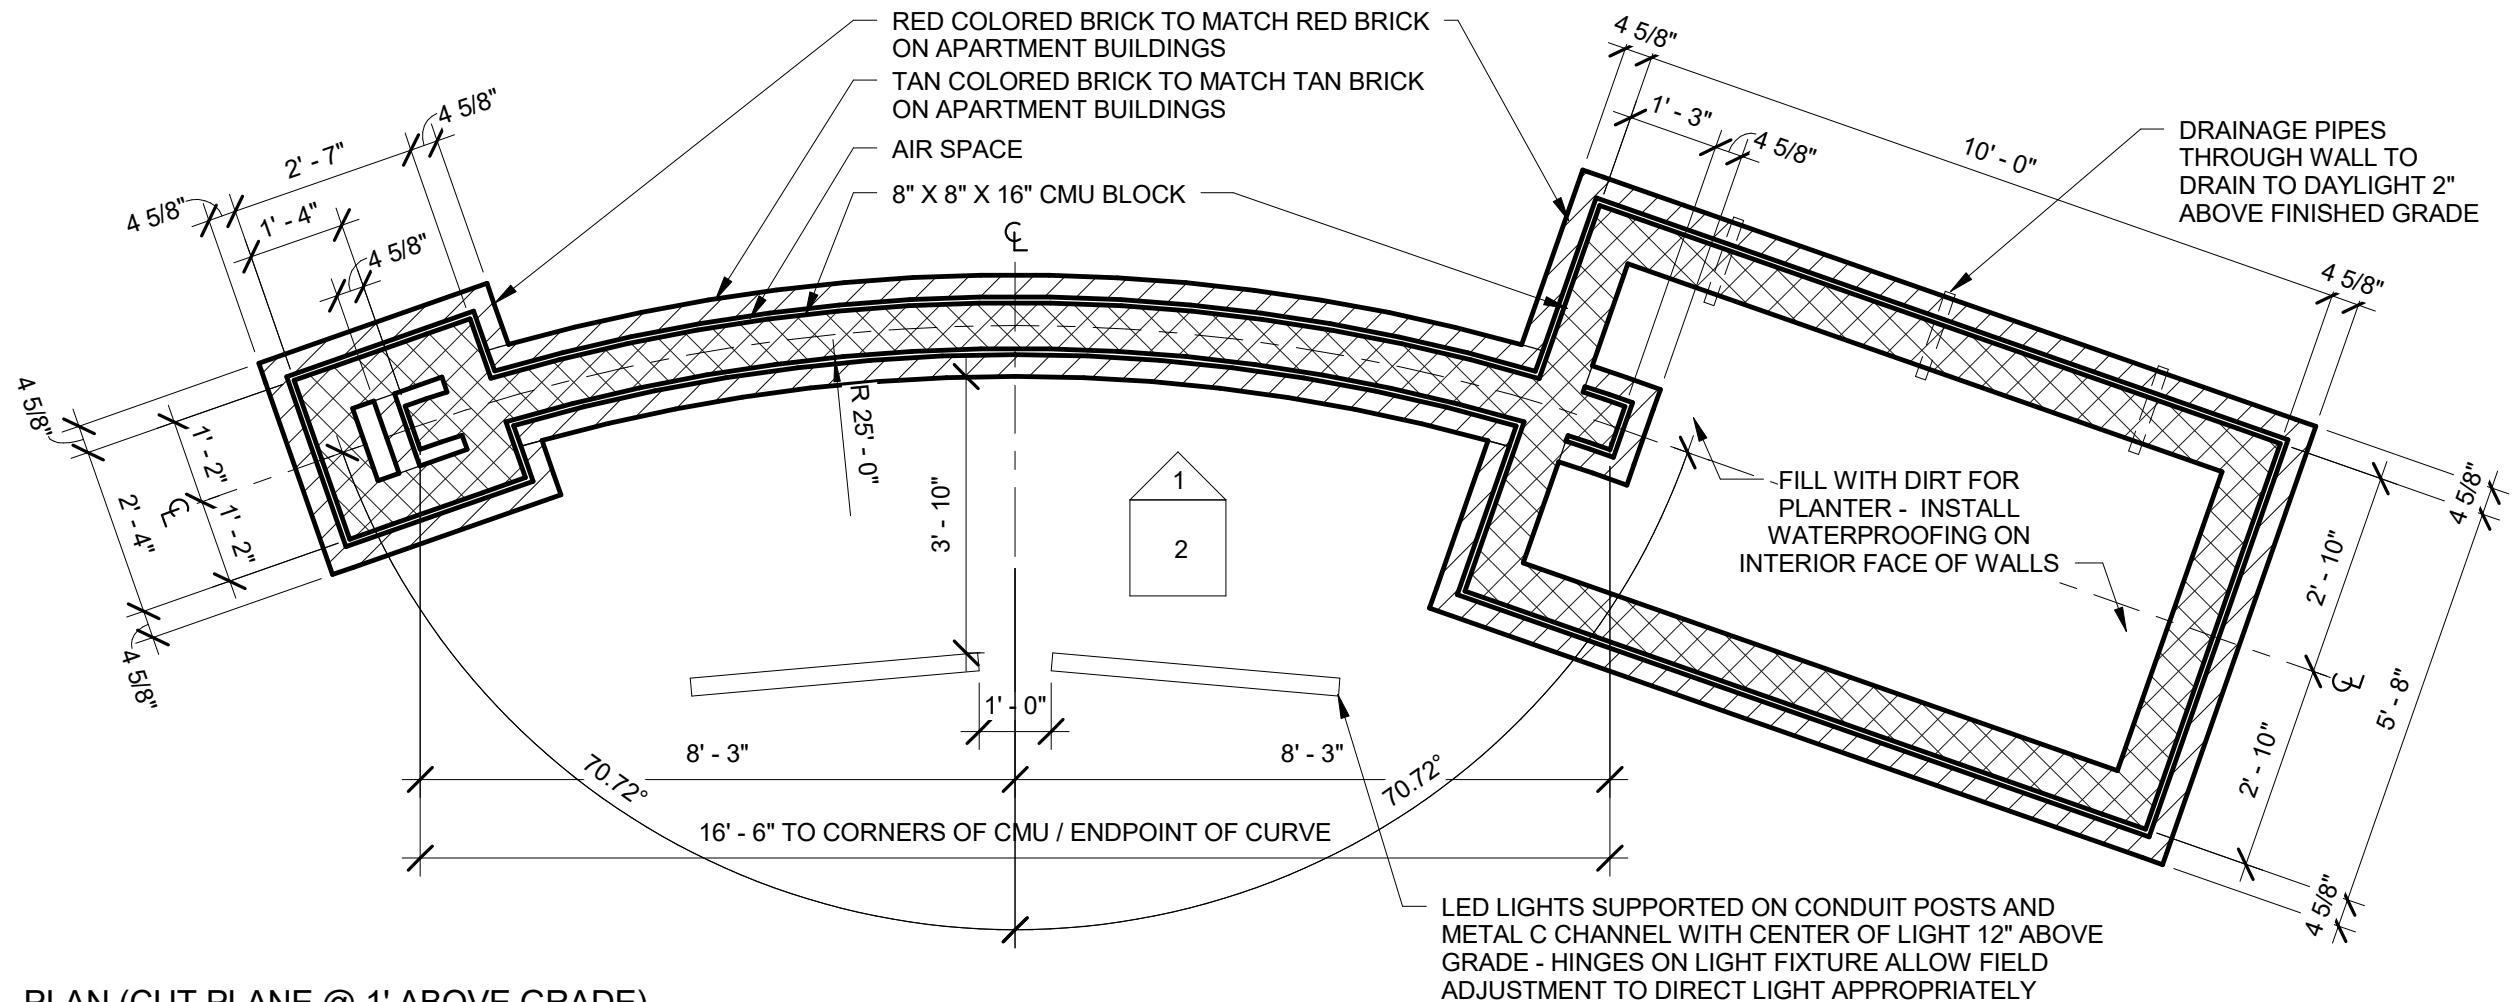


① PLAN (CUT PLANE @ 1' ABOVE GRADE)
 3/8" = 1'-0"


6/30/2016 4:24:07 PM




④ RENDERING (FOR REFERENCE)
3" = 1'-0"

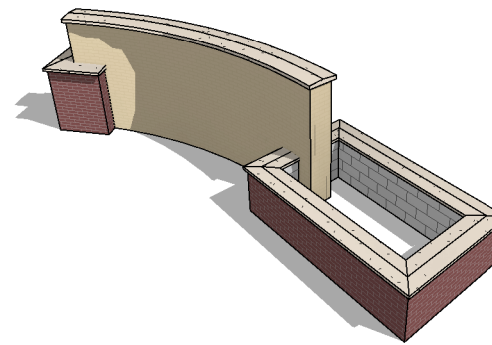

③ VIEW 2 (FOR REFERENCE)

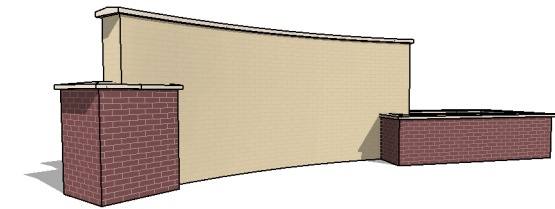

② VIEW 1 (FOR REFERENCE)

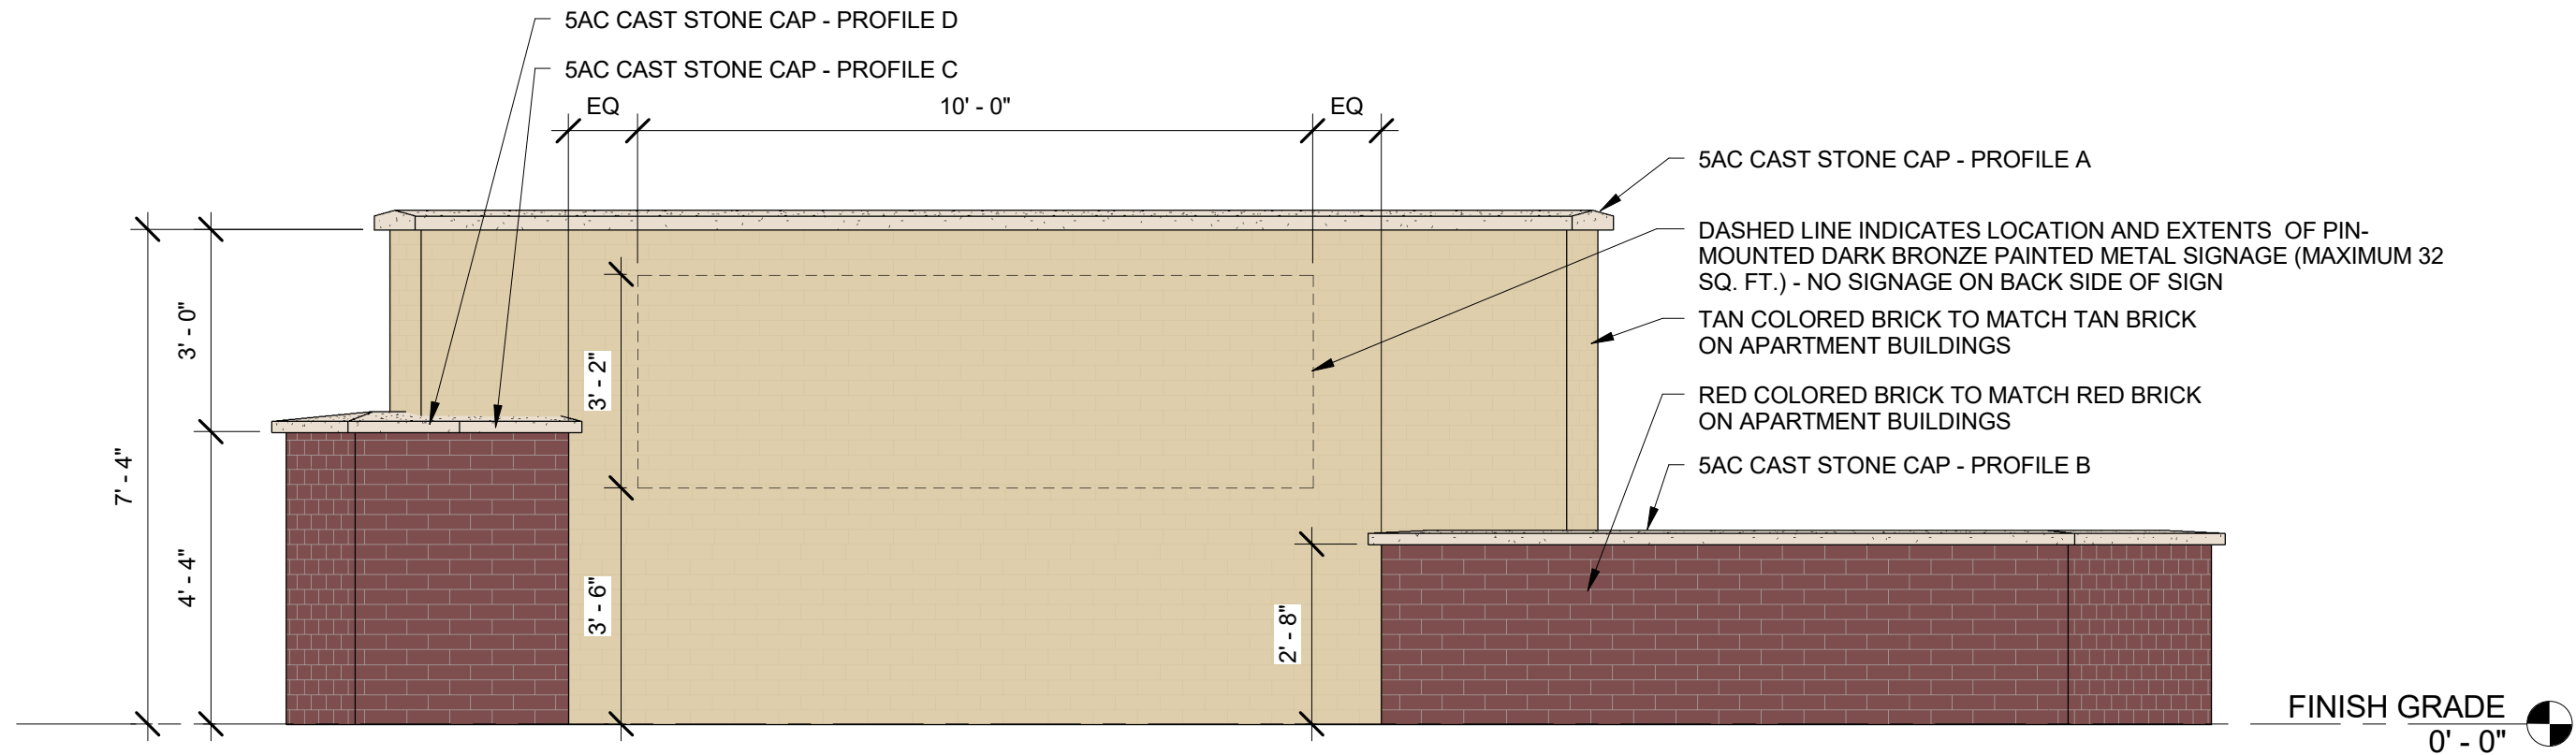

① ELEVATION FACING ROUNDABOUT (OPP. SIDE SIMILAR)
3/8" = 1'-0"

6/30/2016 4:24:08 PM

DATE	06/30/16
REFERENCE SHEET	

ARIA APARTMENTS
MONUMENT SIGN