


1 SPEED HUMPS      4K  
 3 SPEED TABLES    8K  
 TOTAL = 28K

ROAD LENGTH APPRX. 1/2 MILE  
 BUDGET = 32K

STREET WIDTH = 23 FEET

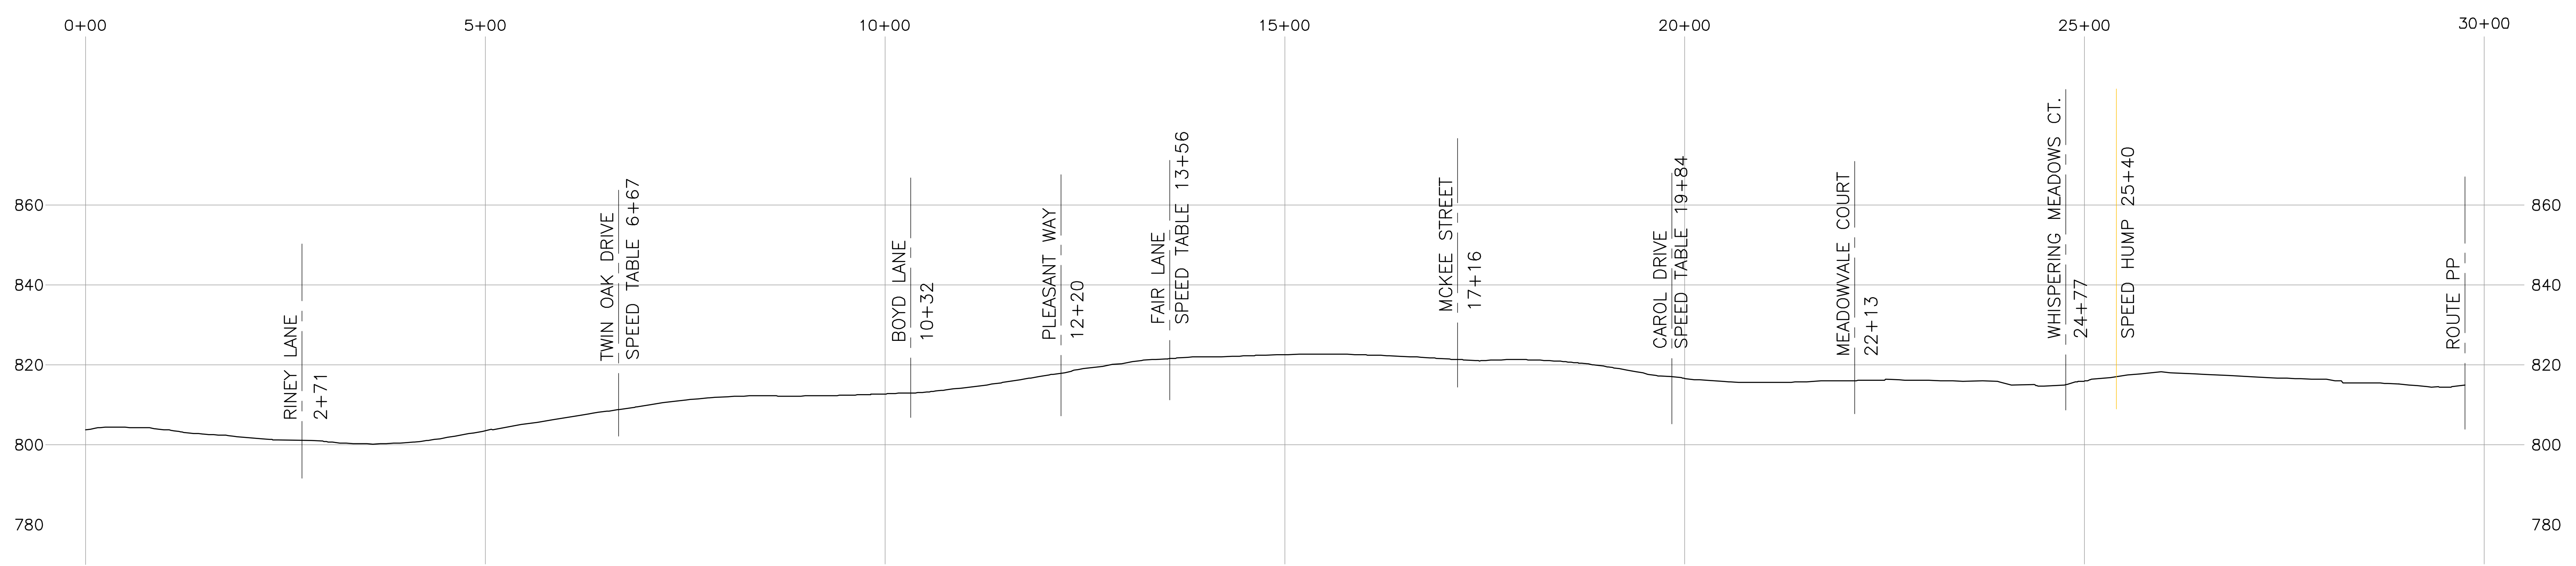

SPEED REFERS TO 85TH PERCENTILE SPEED WHICH IS AN  
 INDUSTRY STANDARD FOR SPEED MEASUREMENT  
 EB = EAST BOUND  
 WB = WEST BOUND

**LEGEND**  
 ADT = AVERAGE DAILY TRAFFIC  
 SPEED = MILES PER HOUR  
 SCORE = PER NEIGHBORHOOD  
 TRAFFIC MANAGEMENT  
 PROGRAM. OUT OF 100  
 POSSIBLE POINTS



**RICE ROAD**  
 West of Route PP