



BEGINNING OF PROJECT

CLINKSCALES RD.

RUBY LN.

ASH ST.

ASH ST.

ASH ST.


PERSHING RD.

SEE EXHIBIT BELOW

MATCHLINE

CONSTRUCT 10' SHARED USE PATH

STRIPE BIKE LANE

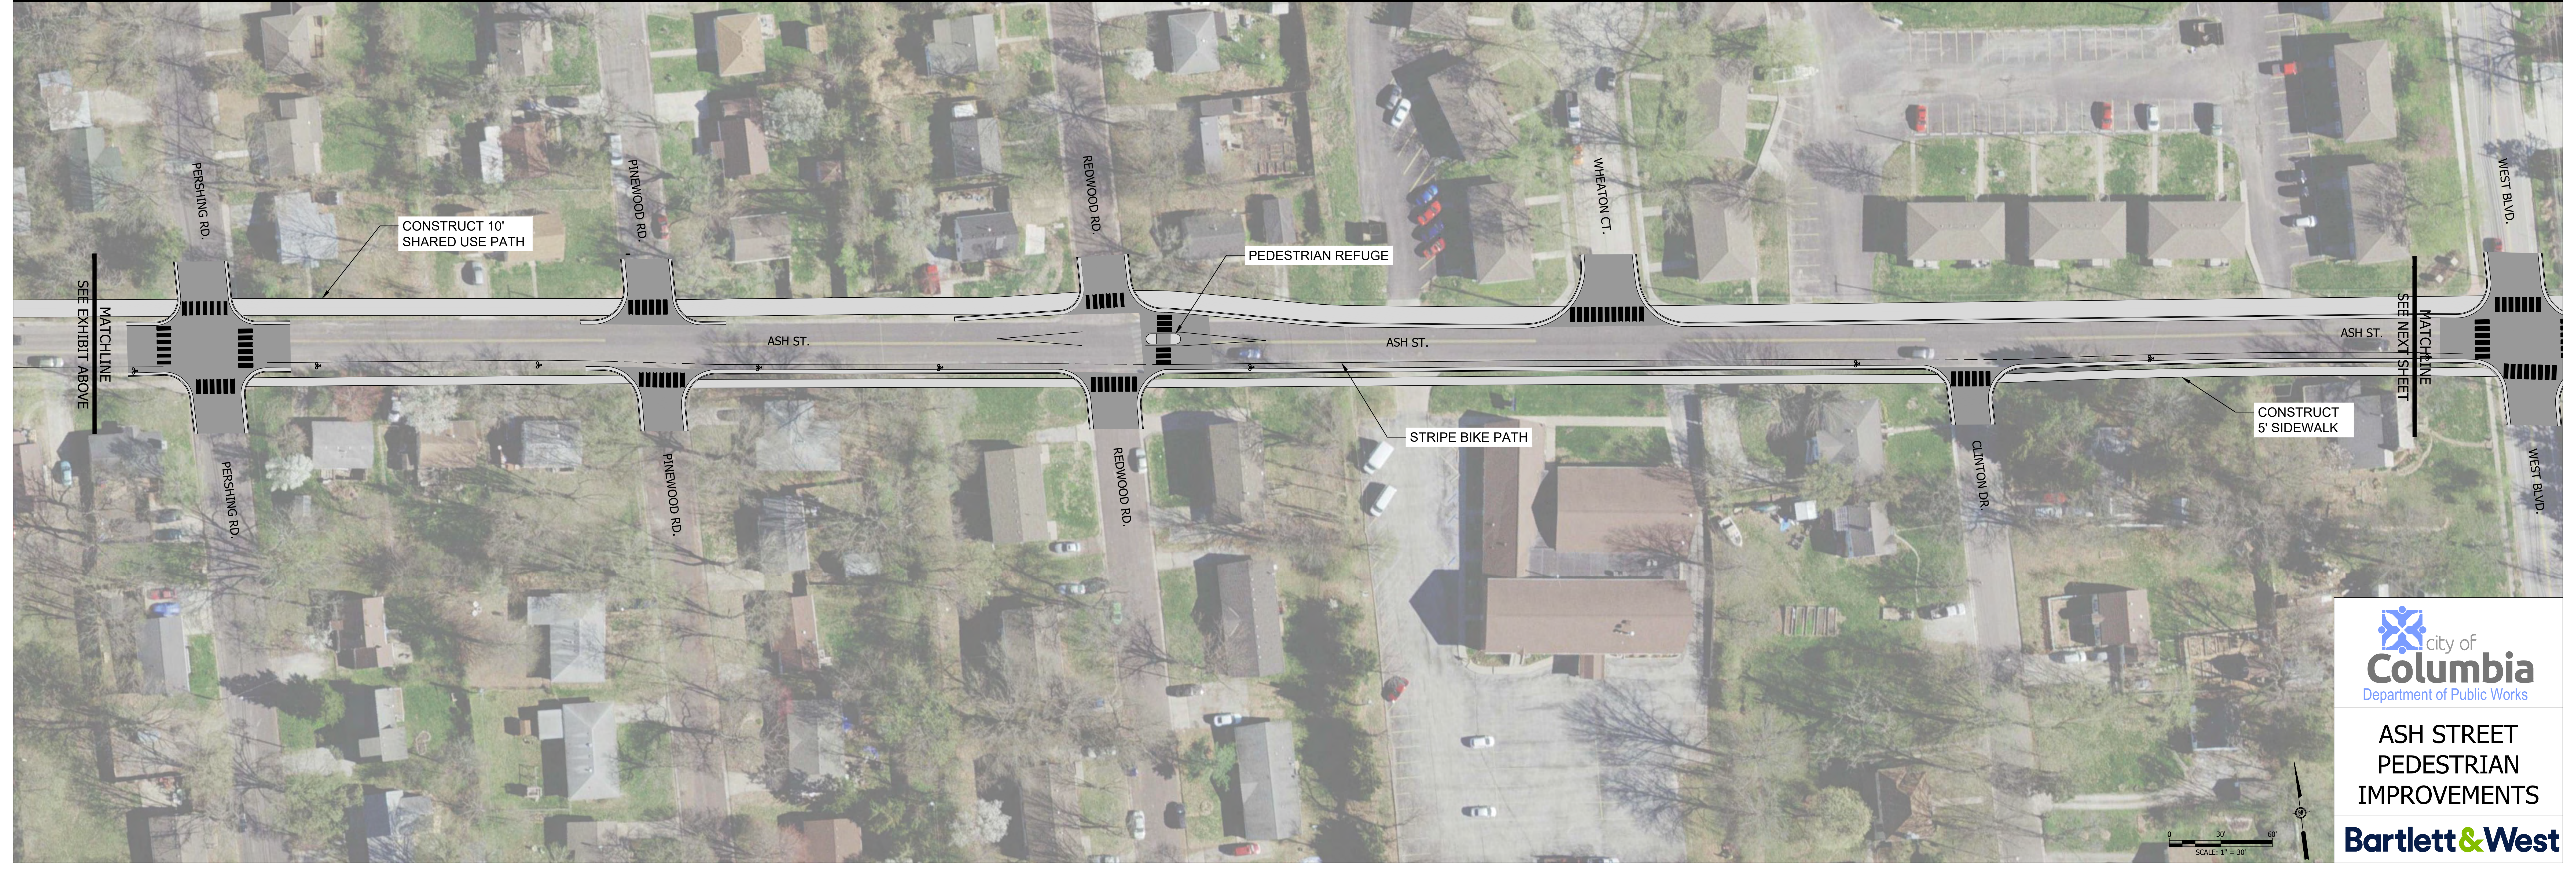

SEE EXHIBIT ABOVE

MATCHLINE

PERSHING RD.

CONSTRUCT 10' SHARED USE PATH

PINEWOOD RD.

ASH ST.

ASH ST.

PEDESTRIAN REFUGE

WHEATON CT.

STRIPE BIKE PATH

REDWOOD RD.

REDWOOD RD.

CLINTON DR.

ASH ST.

WEST BLVD.

SEE NEXT SHEET

MATCHLINE

CONSTRUCT 5' SIDEWALK



ASH STREET PEDESTRIAN IMPROVEMENTS



SCALE: 1" = 30'





PEDESTRIAN REFUGE

RETAINING WALL

MATCHLINE
SEE PREVIOUS SHEET

RETAINING WALL

MCBARNE AVE.

CONSTRUCT 10' SHARED USE PATH

RETAINING WALL

RETAINING WALL

ASH ST.

ASH ST.

ASH ST.

AUDEAN AVE.

CONSTRUCT 5' SIDEWALK

MCBARNE AVE.

STRIPE BIKE PATH

MATCHLINE
SEE EXHIBIT BELOW

GARTH AVE.

BRYANT ST.

PARK AVE.

CONSTRUCT 10' SHARED USE PATH

ASH ST.

PROVIDENCE RD.
END OF PROJECT

ASH ST.


ASH ST.

STRIPE BIKE PATH

MATCHLINE
SEE EXHIBIT ABOVE



ASH STREET
PEDESTRIAN
IMPROVEMENTS

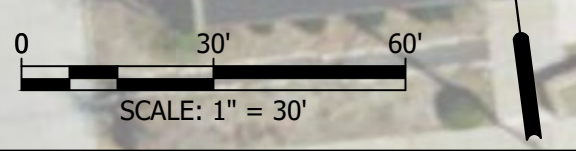



ASH STREET

CLINKSCALES
RD.



ASH ST. &
CLINKSCALES RD.
ROUNDAABOUT


ASH STREET IMPROVEMENTS
SCALE: 1"=20'
0 20' 40'



Last edit on: 2/16/2023 3:41 PM by: MME01739 Drawing Name: C:\pwworkspace\401\mme01739\Bartlett & West\ASH ST. & CLINKSCALES RD. ROUNDABOUT.dwg Layout Name: mme01739 Plotted on: 2/16/2023 3:52:23 PM

ALL RIGHTS RESERVED. ALL BARTLETT & WEST PLANS, SPECIFICATIONS AND DRAWINGS ARE PROTECTED UNDER COPYRIGHT LAW, AND NO PART MAY BE COPIED, REPRODUCED, DISPLAYED PUBLICLY, USED TO CREATE DERIVATIVES, DISTRIBUTED, STORED IN A RETRIEVAL SYSTEM OR TRANSMITTED IN ANY FORM BY ANY MEANS WITHOUT PRIOR WRITTEN PERMISSION OF BARTLETT & WEST.

Last edit on: 2/16/2022 3:54 PM by: KME0739
Drawing Name: C:\pwworkspace\401\1\mwd0739\Bartlett\030C_Exhibit.dwg Layout Name: mimi - West Plotted By: KME0739 Plotted on: 2/16/2022 3:54:57 PM

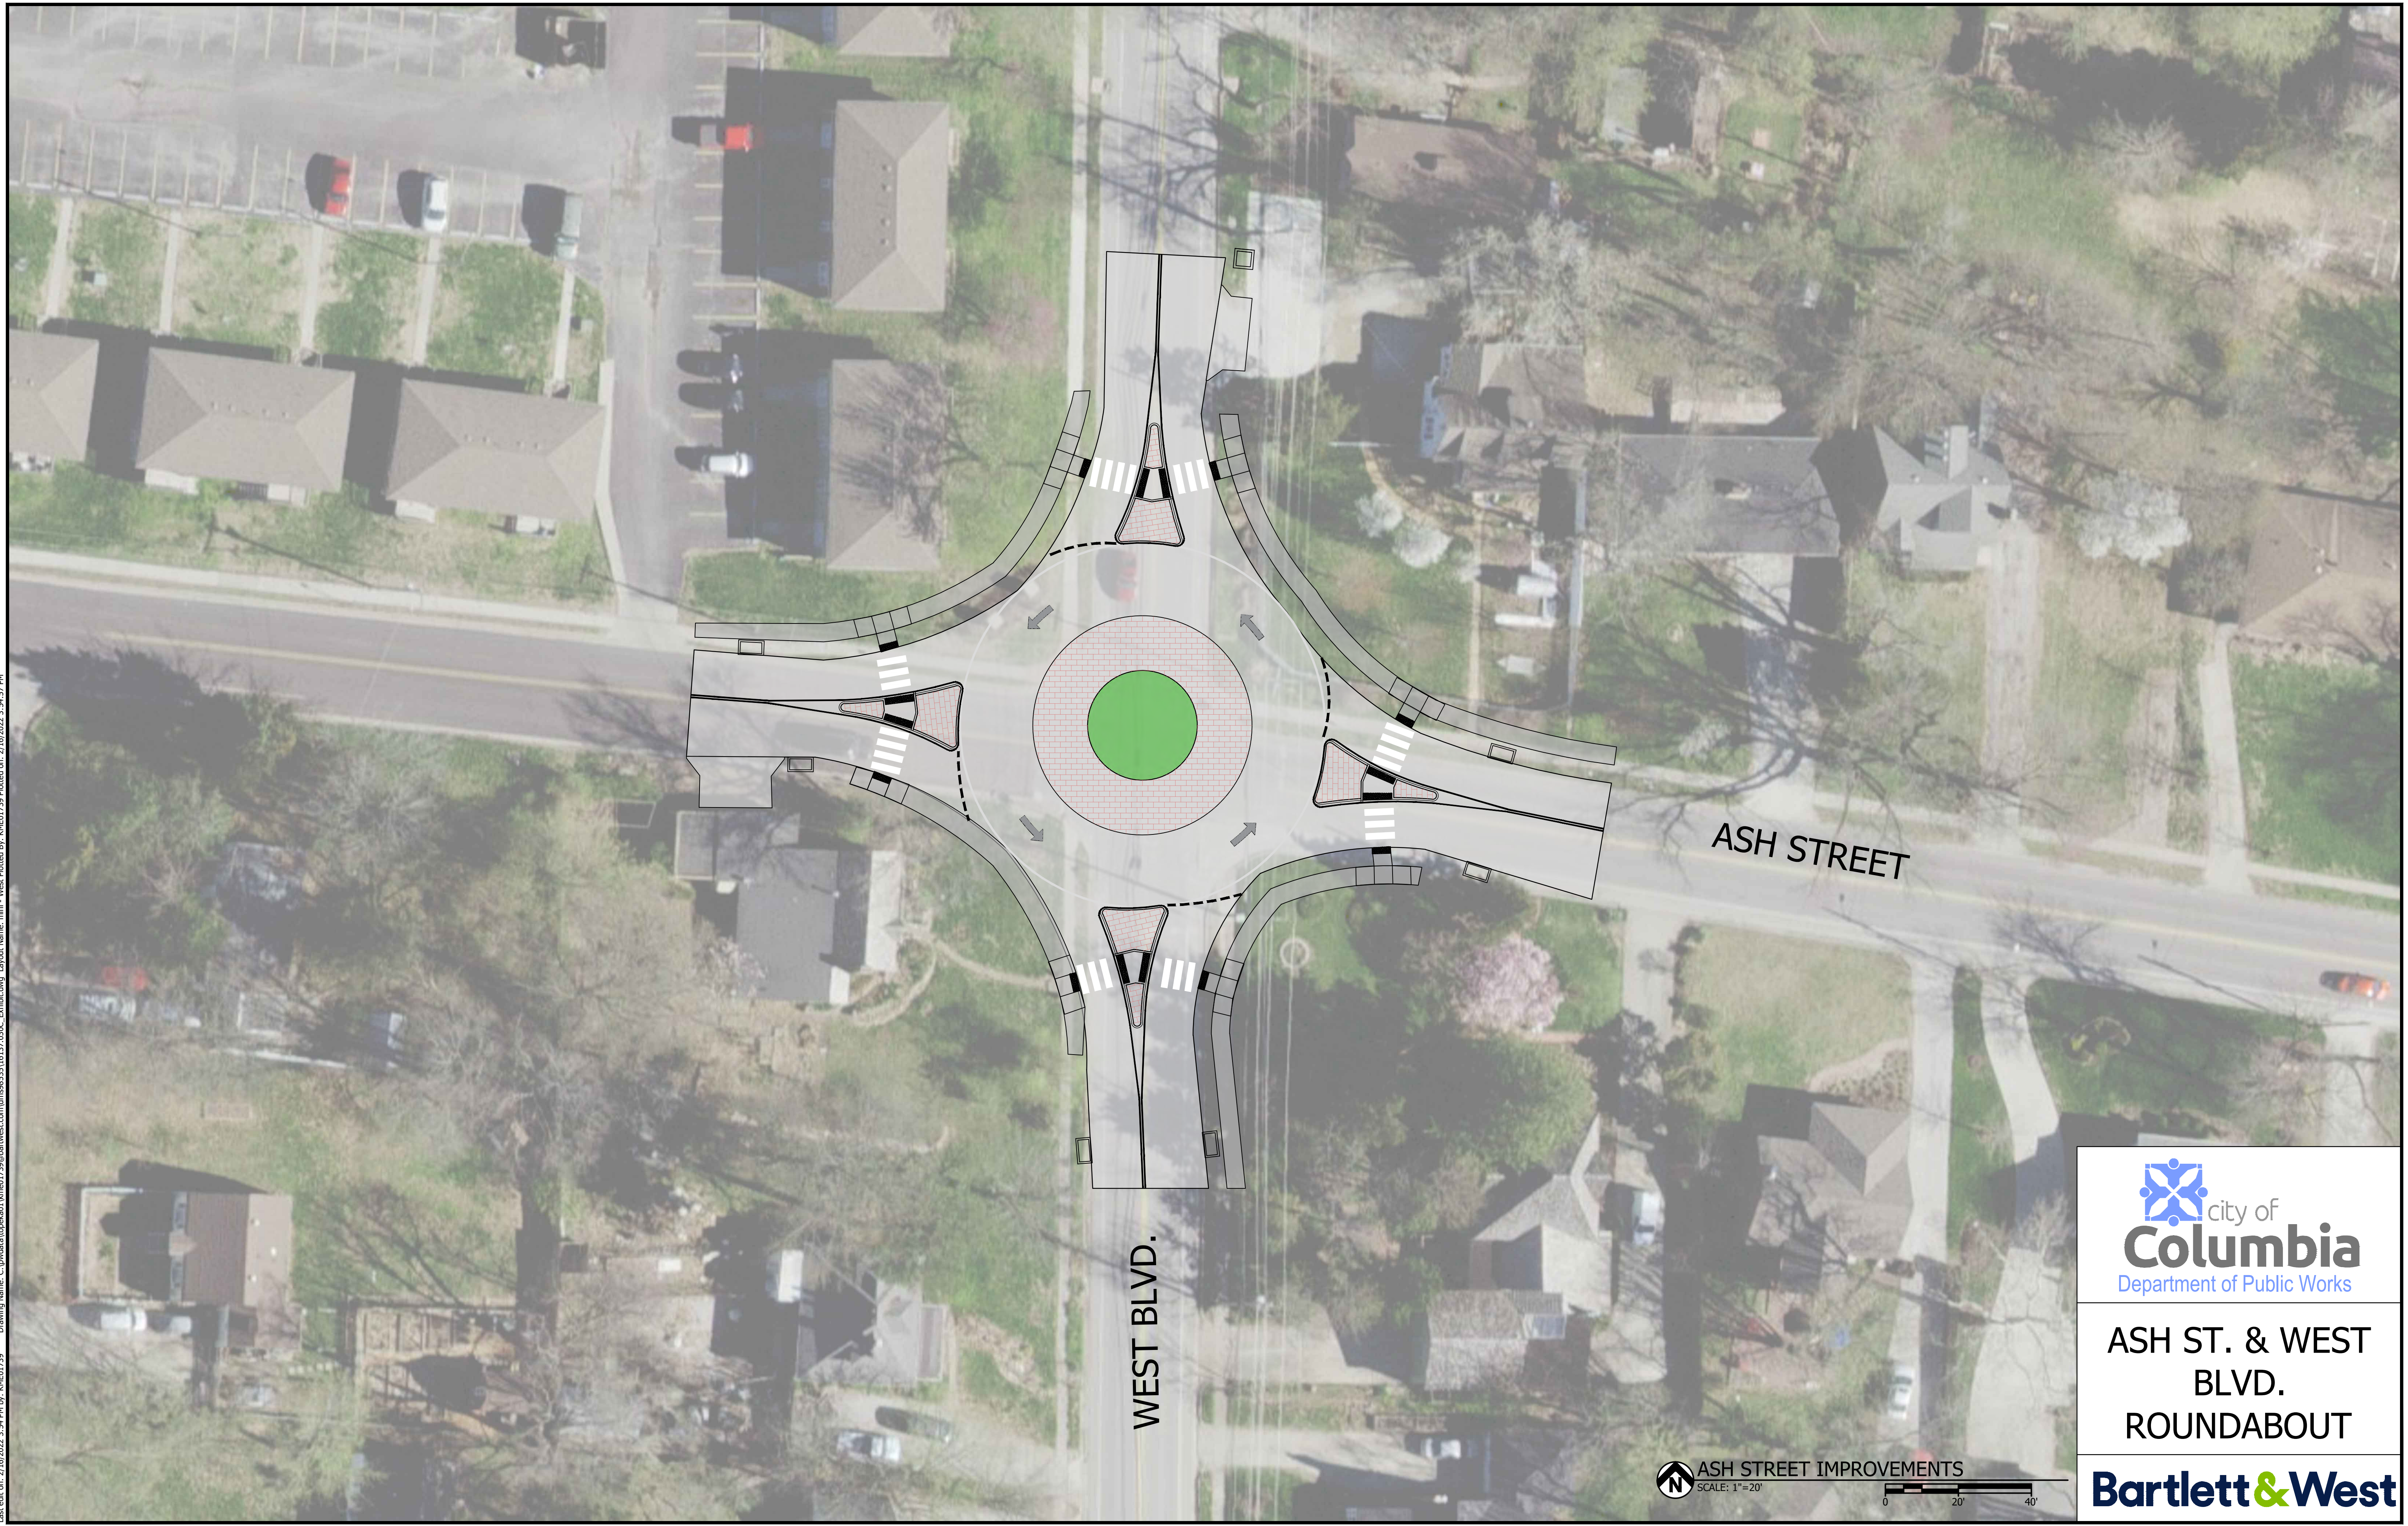

WEST BLVD.

ASH STREET



ASH ST. & WEST
BLVD.
ROUNDAABOUT




Last edit on: 2/16/2022 3:41 PM by: KME0739 Drawing Name: C:\pwworkspace\401\me0739\Bartlett\ash\ash.dwg Layout Name: mini - Garth Plotted By: KME0739 Plotted on: 2/16/2022 3:53:42 PM



ASH STREET

GARTH ST.


 city of
Columbia
Department of Public Works

ASH ST. &
GARTH ST.
ROUNDAABOUT

Bartlett & West

 **ASH STREET IMPROVEMENTS**
SCALE: 1"=20'
0 20' 40'

Last edit on: 2/16/2022 3:41 PM by: KME0739
Drawing Name: C:\pwworkspace\401\mme0739\Bartlett\2396\bartwest.com\mme0739\030C_Exhibit.dwg Layout Name: Stop_West_Plotter By: KME0739 Plotted on: 2/16/2022 3:46:05 PM

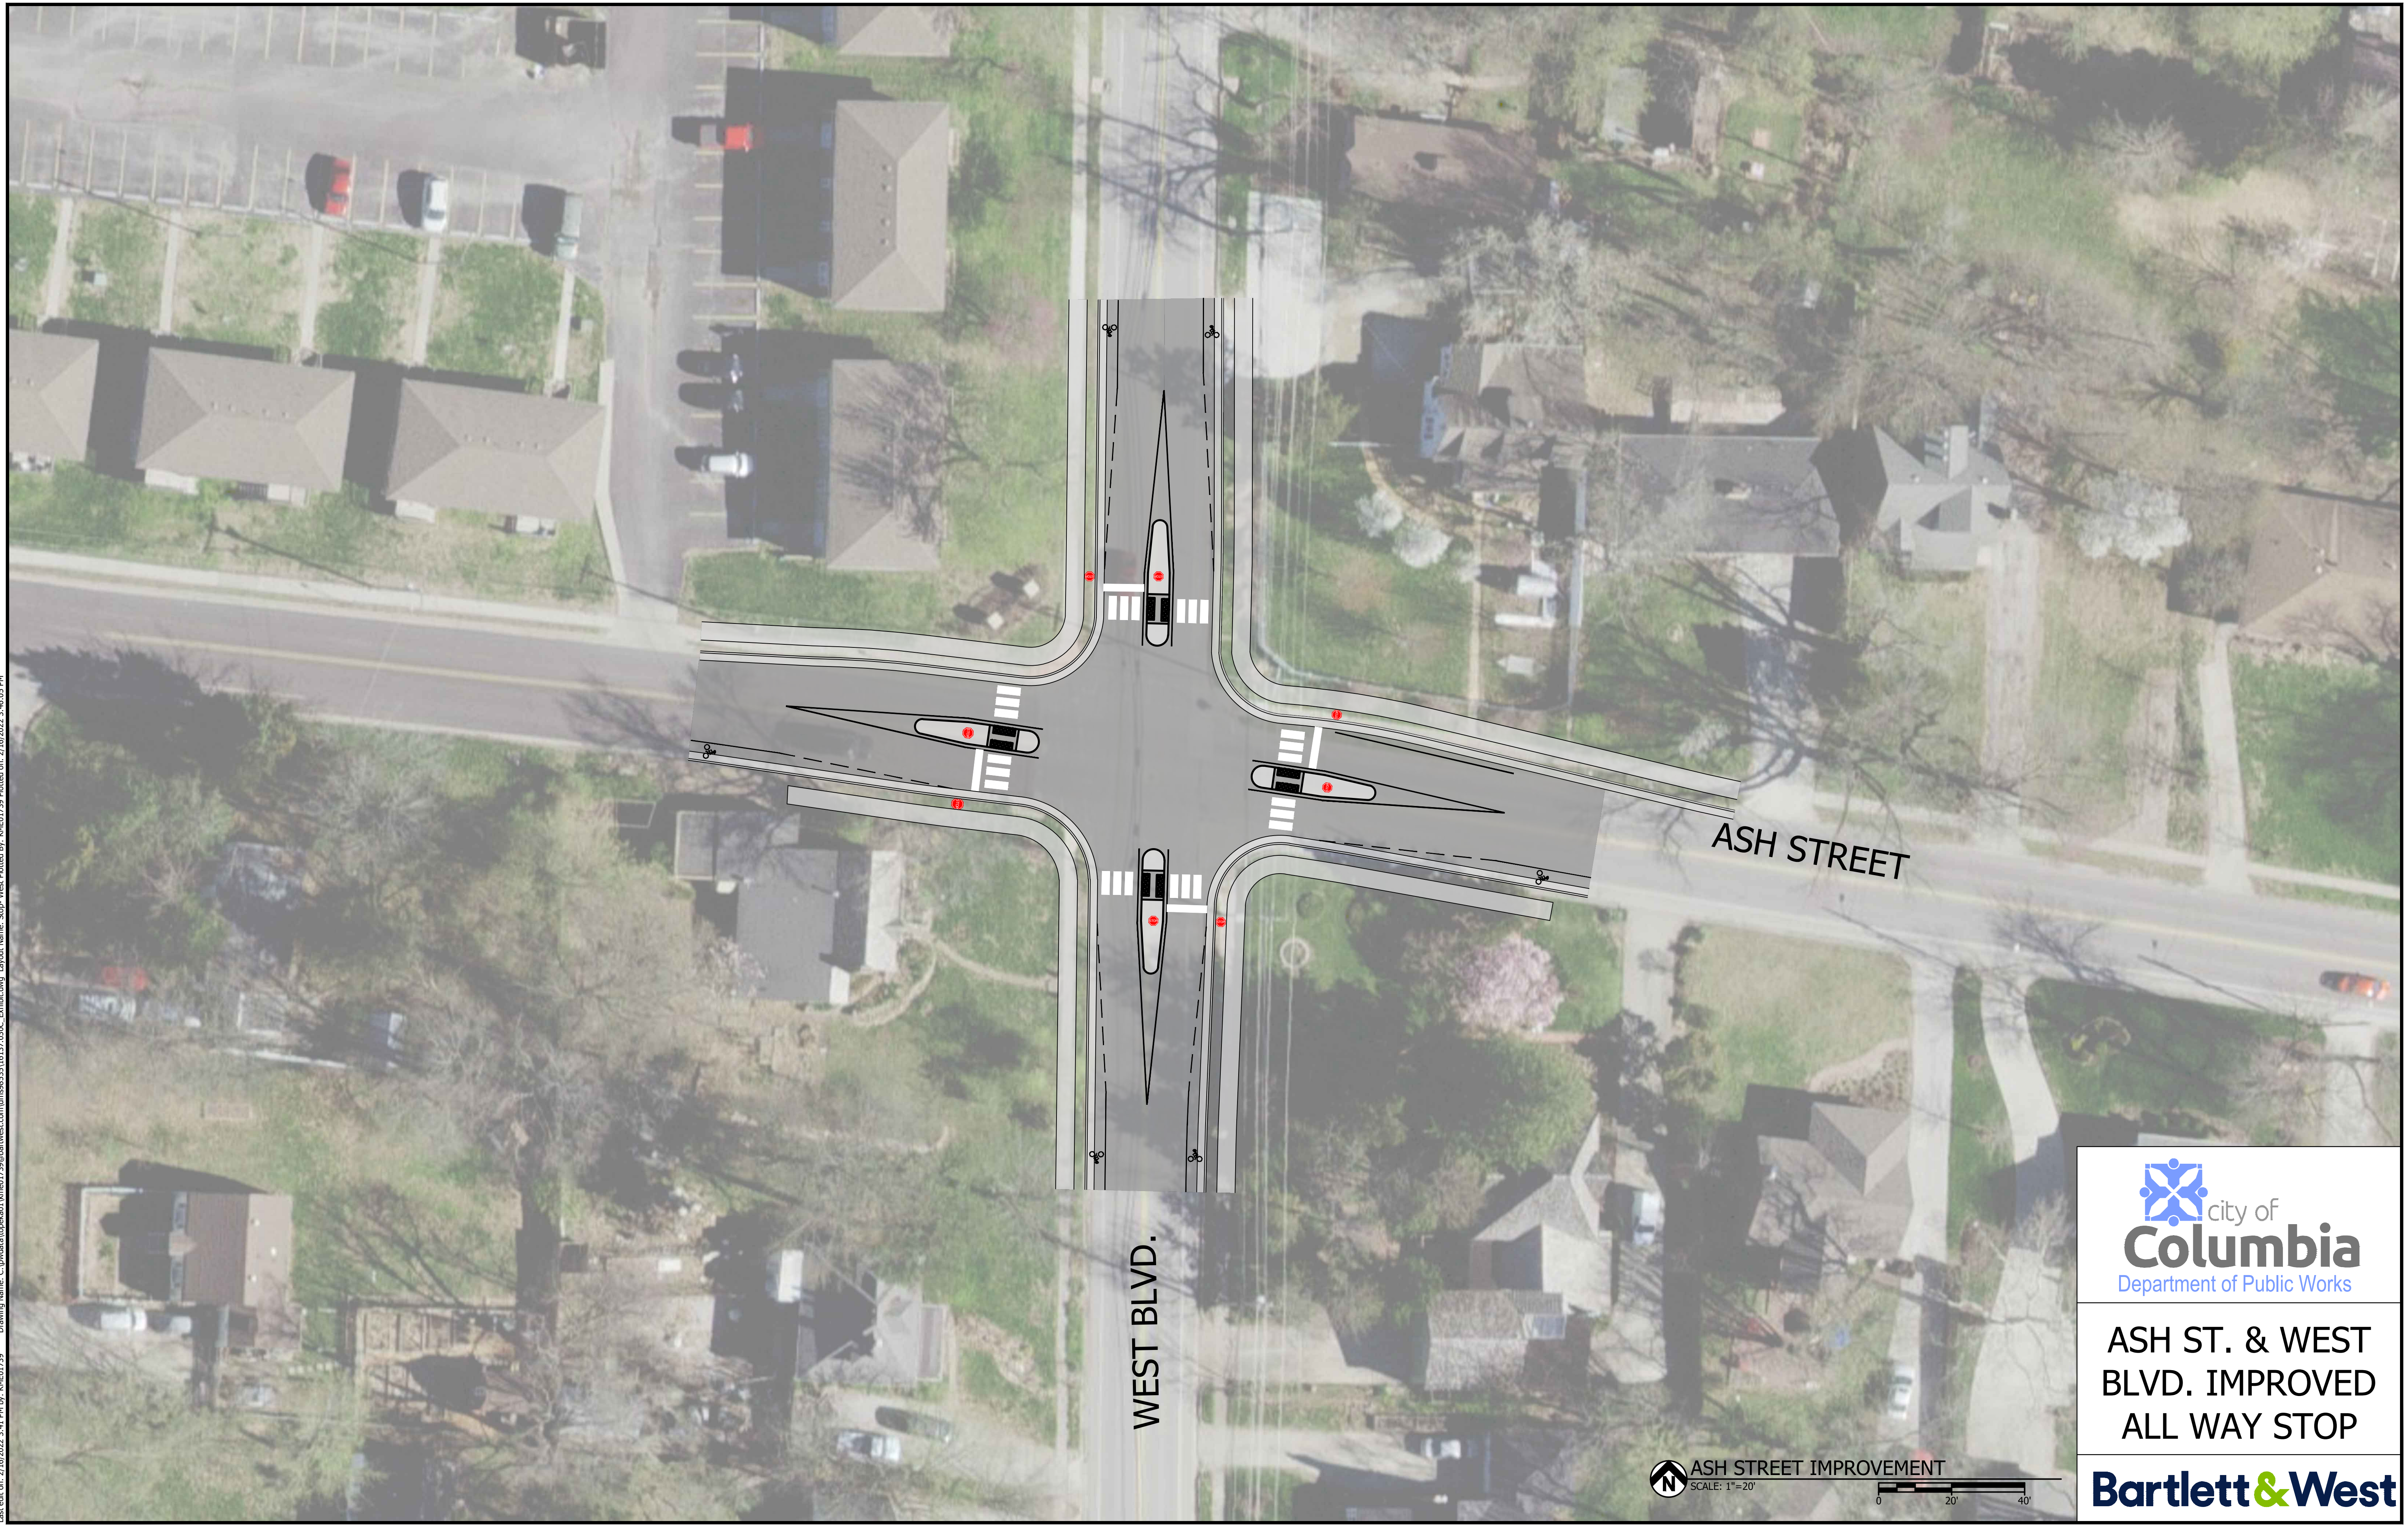

WEST BLVD.

ASH STREET



ASH ST. & WEST BLVD. IMPROVED ALL WAY STOP



ASH STREET IMPROVEMENT
SCALE: 1"=20'
0 20' 40'

ALL RIGHTS RESERVED. ALL BARTLETT & WEST PLANS, SPECIFICATIONS AND DRAWINGS ARE PROTECTED UNDER COPYRIGHT LAW, AND NO PART MAY BE COPIED, REPRODUCED, DISPLAYED PUBLICLY, USED TO CREATE DERIVATIVES, DISTRIBUTED, STORED IN A RETRIEVAL SYSTEM OR TRANSMITTED IN ANY FORM BY ANY MEANS WITHOUT PRIOR WRITTEN PERMISSION OF BARTLETT & WEST.