



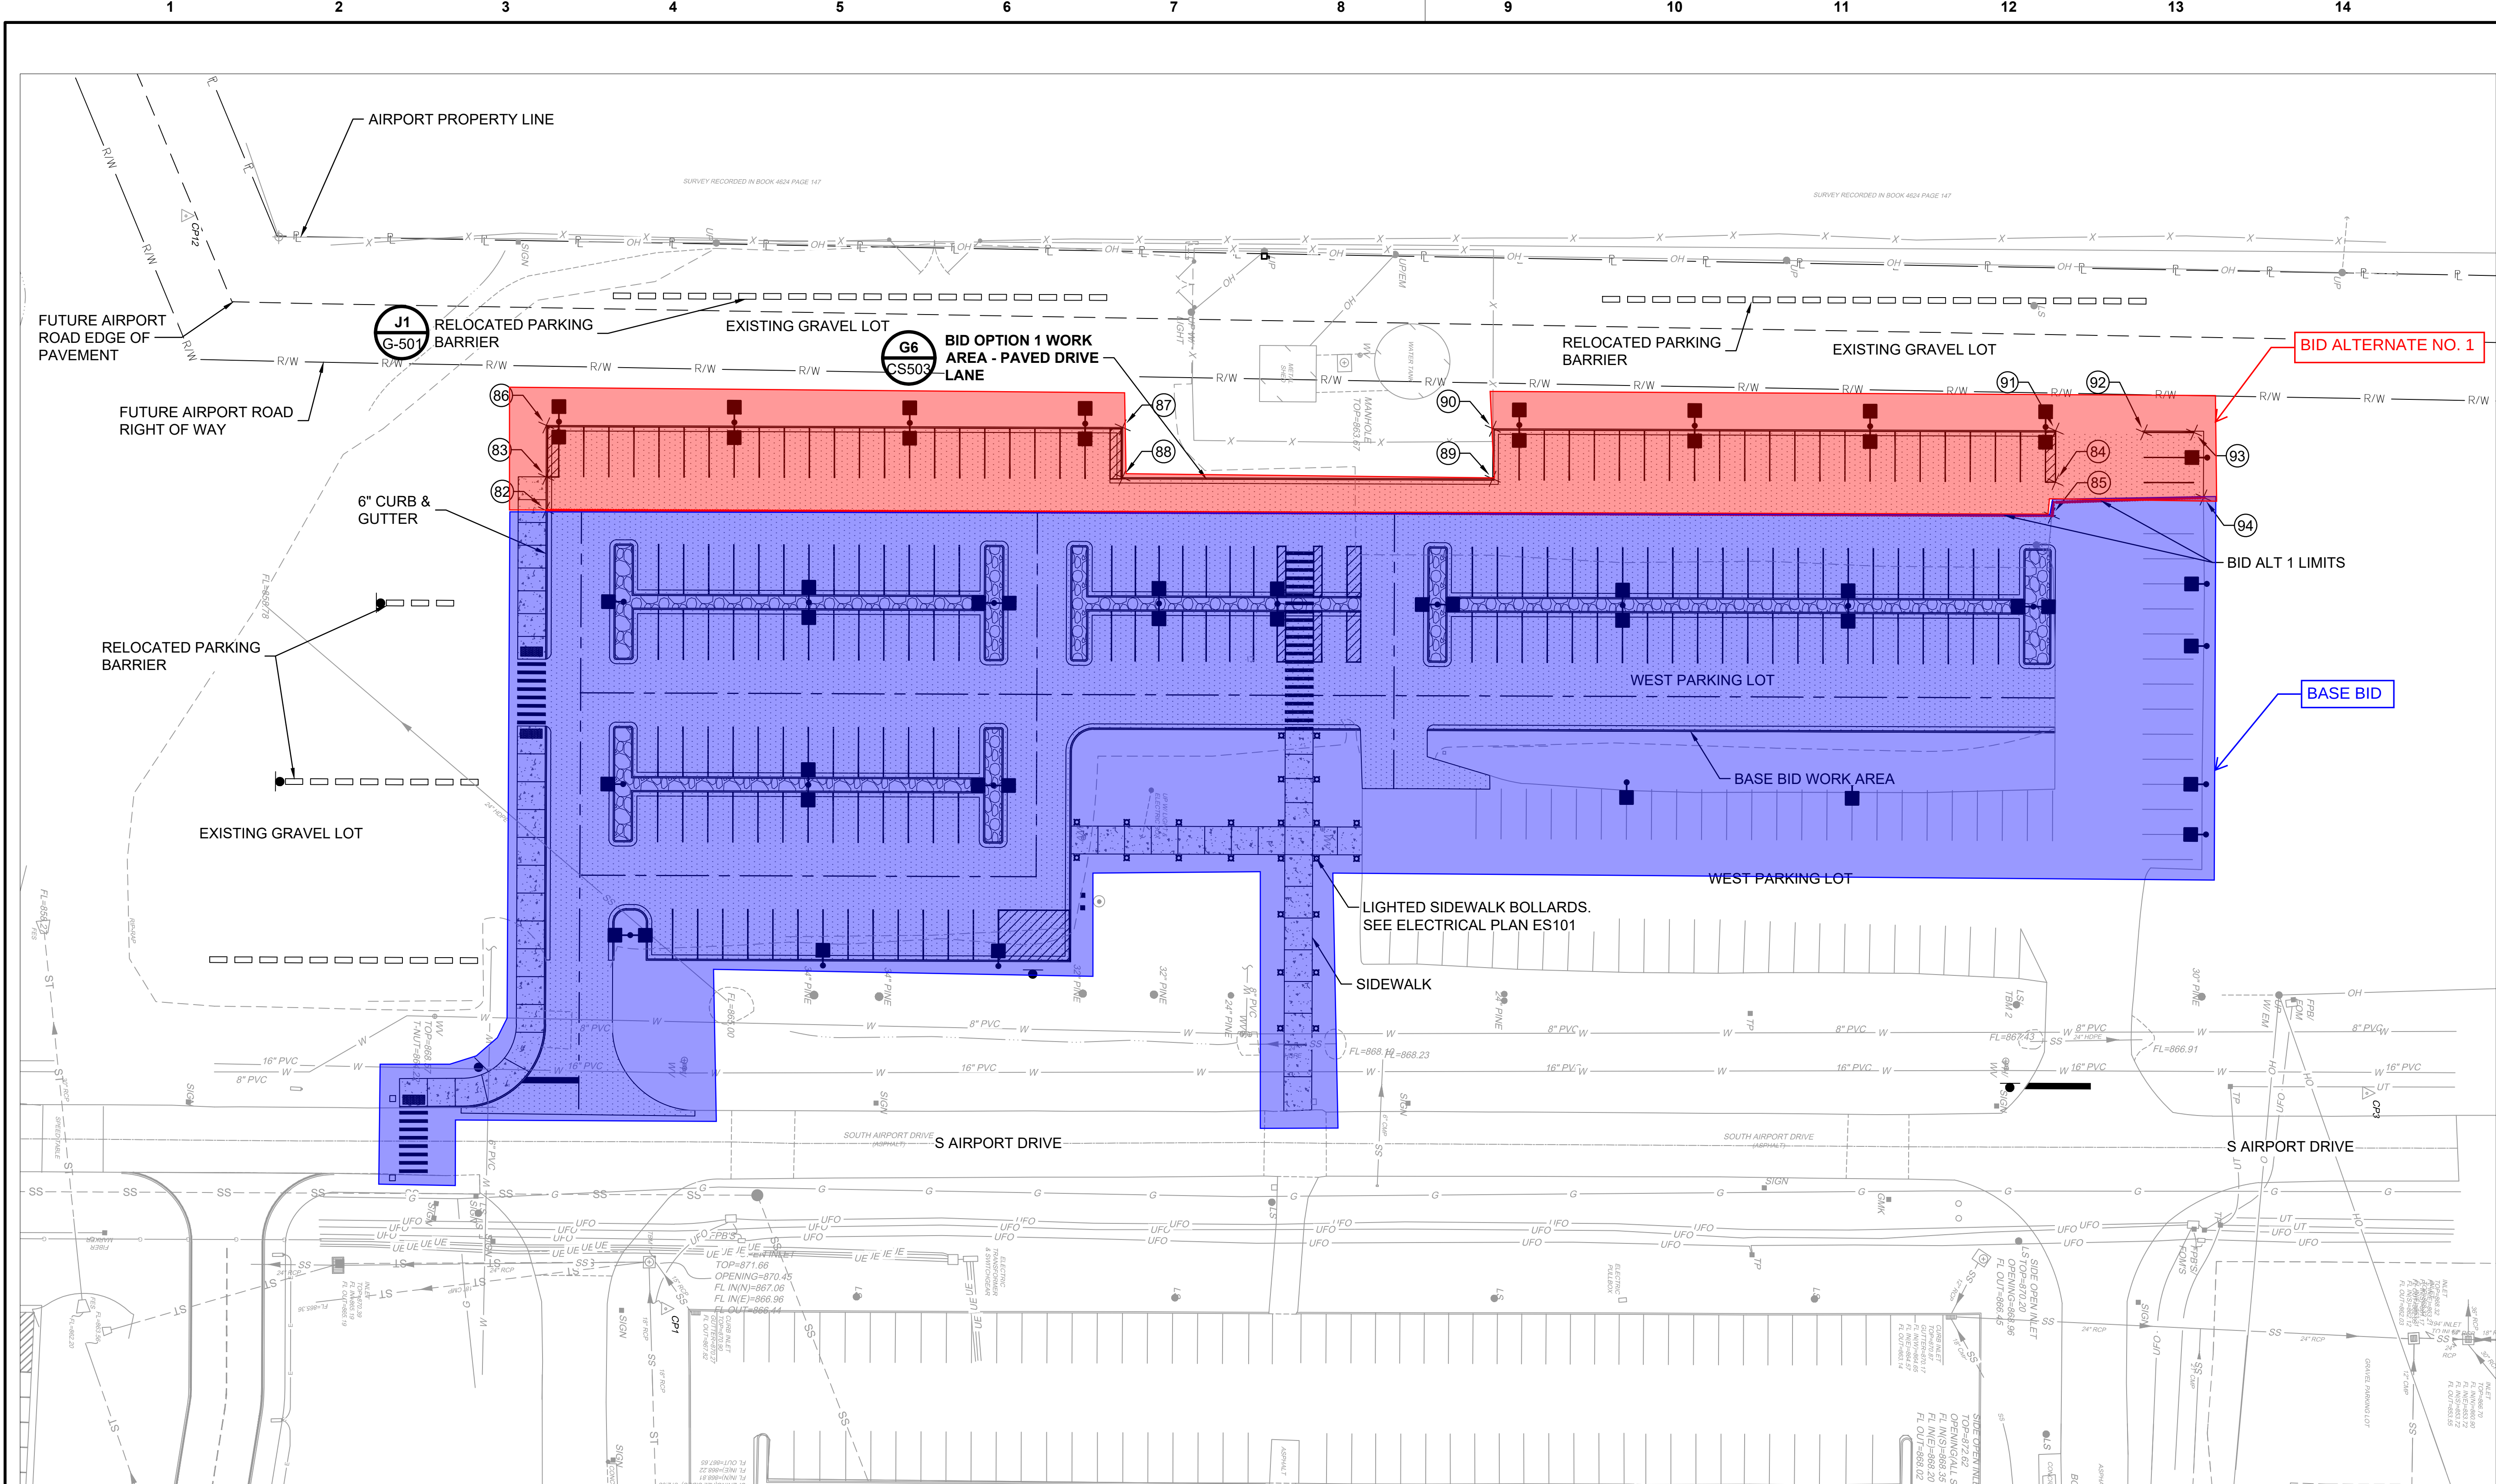

LEGEND:

- PROPOSED ASPHALT PARKING LOT PAVEMENT
- PROPOSED CONCRETE SIDEWALK PAVEMENT
- PROPOSED CURB INLET
- PROPOSED LIGHT POLE, SEE ELECTRICAL SHEET ES501

SITE PLAN BID ALT 1

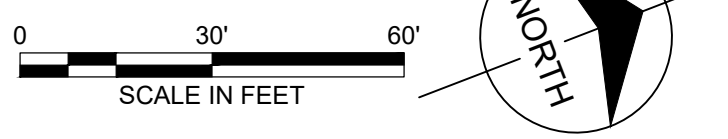

COMPONENTS OF CONSTRUCTION

- BASE BID**
- (134) PAVED PARKING SPACES
 - SIGNAGE
 - CURB AND GUTTER
 - PAVEMENT MARKINGS
 - (2) SIDEWALKS
 - (21) NEW LIGHT POLES
- BID ALTERNATE NO. 1**
- (47) ADDITIONAL PAVED PARKING SPACES
 - ADDITIONAL CURB AND GUTTER
 - ADDITIONAL PAVEMENT MARKINGS
 - LIGHTED BOLLARDS FOR CENTRAL SIDEWALK
 - (9) ADDITIONAL NEW LIGHT POLES

no.	date	by	ckd	description
0	03/26/25	DFH	JDC	

THIS DRAWING
INTENDED TO BE
PRINTED IN COLOR

9400 WARD PARKWAY
KANSAS CITY, MO 64114
816-333-9400
LICENSEE NO. 000165

date	02/21/2025	detailed	D. WILDT
designed	D. HARRIS	checked	J. COOPER

COLUMBIA REGIONAL AIRPORT

WEST PARKING LOT			
project	180143	AIP Project No.	3-29-0022-059
drawing		rev.	0
sheet	of	sheets	
file			