


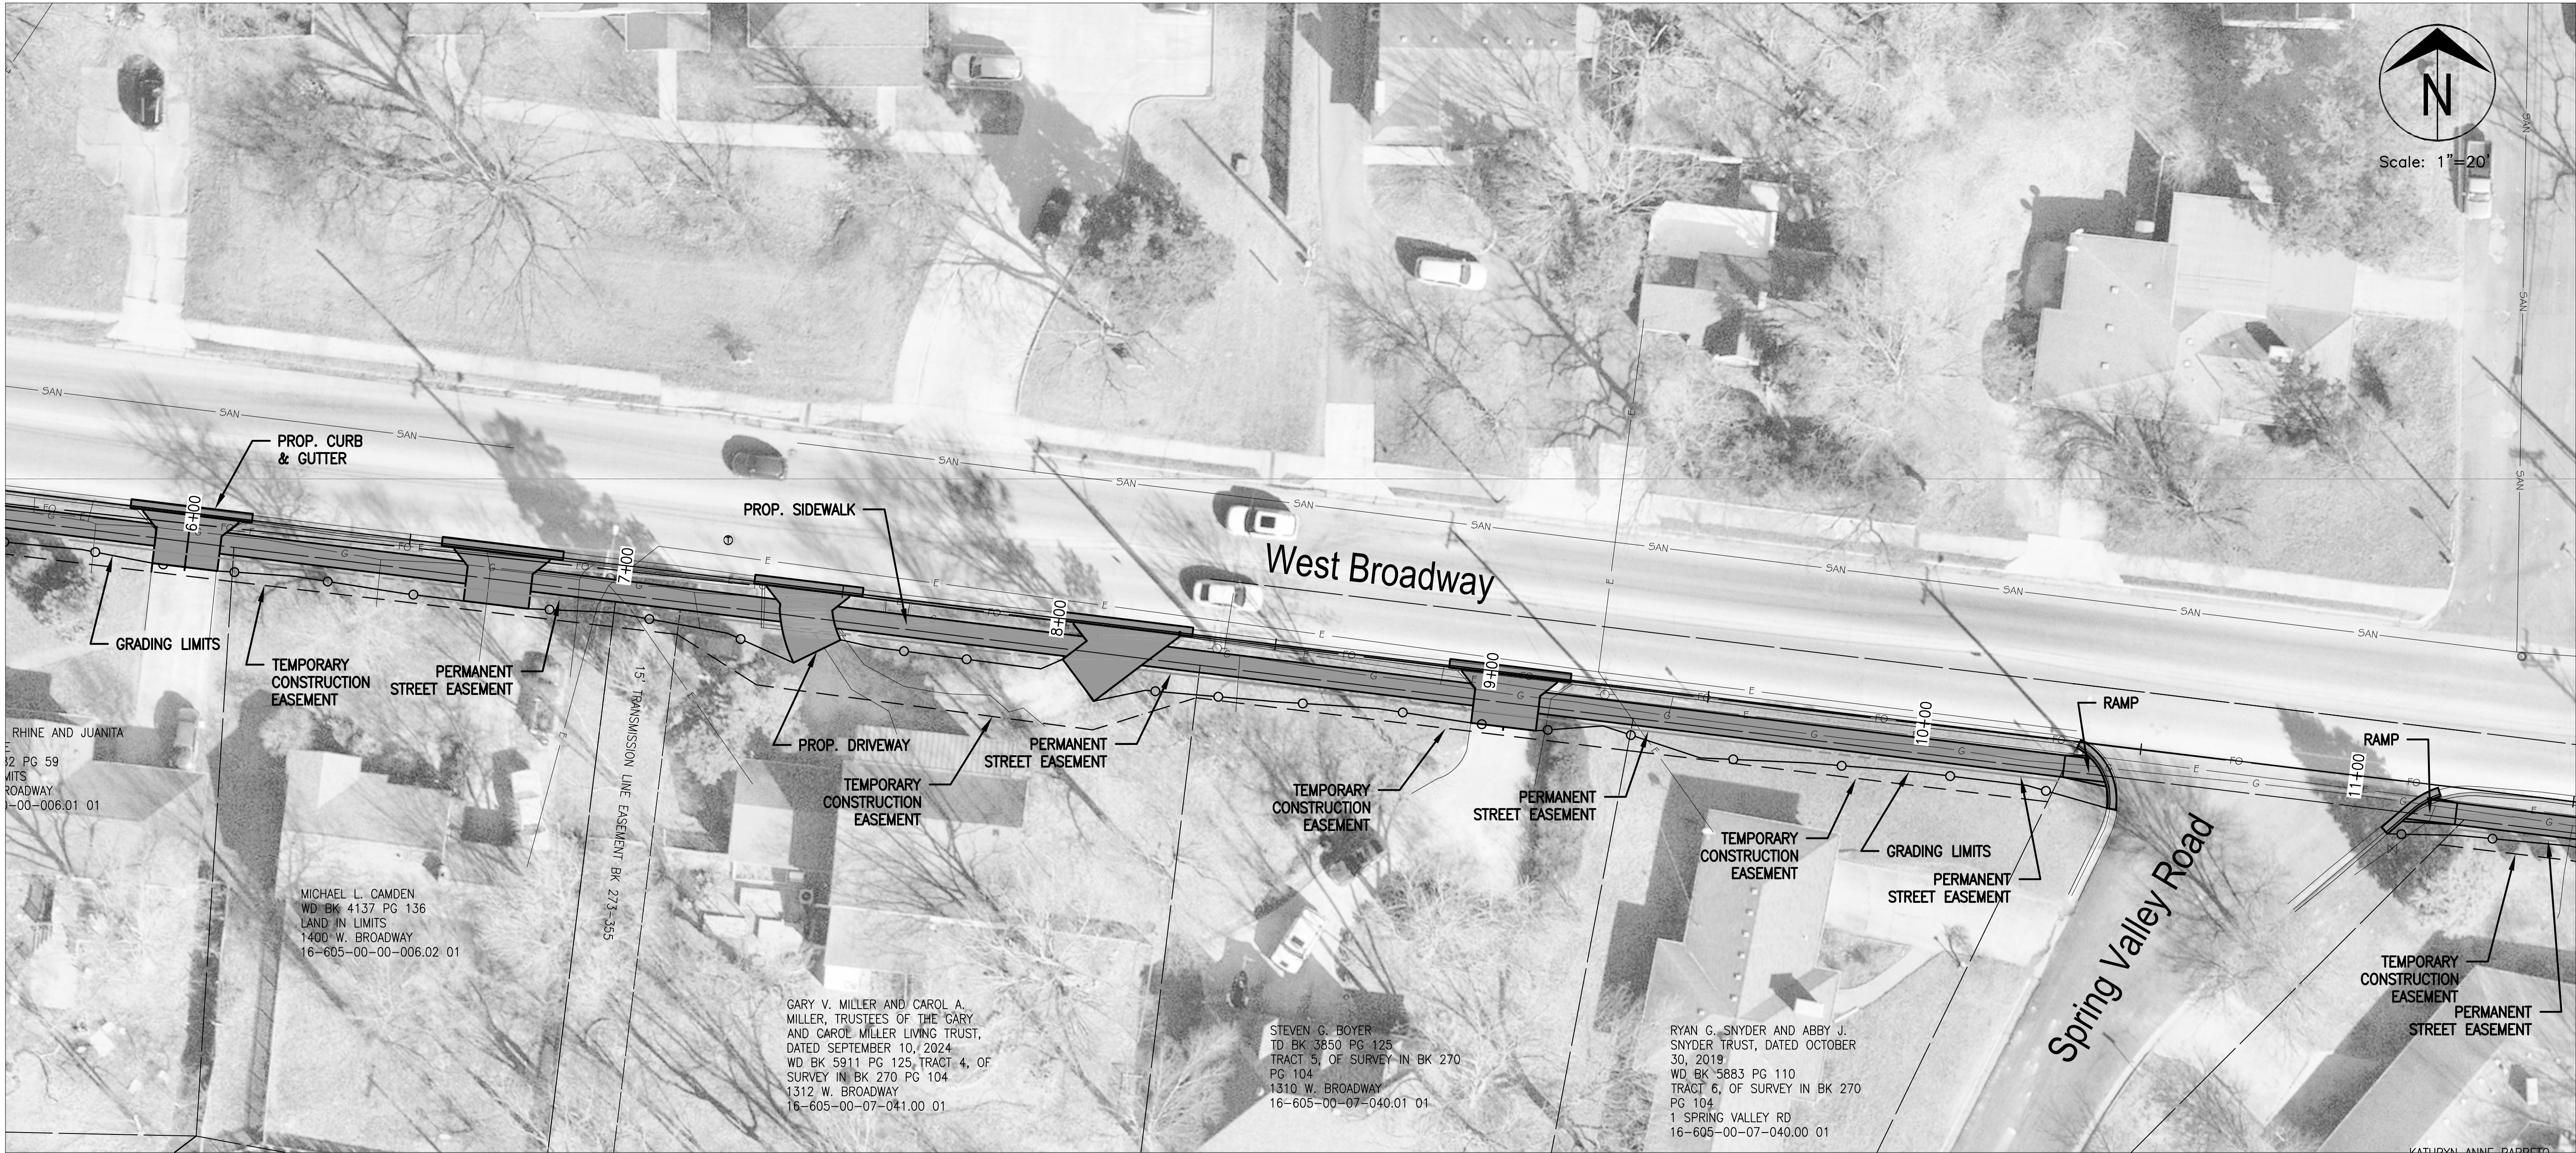

Sidewalk Plan- Sta 5+75.00 to Sta 11+50.00

No.	Date	By	Revision

W. BROADWAY SIDEWALK
(MAPLEWOOD DR. TO WEST BLVD.)
Plan Sheet 2

Mission
Provide safe, sustainable
infrastructure that promotes
positive communities.

701 East Broadway
PO Box 805
Columbia, MO 65205
(573) 875-2488



Shane Steven Creech
Registered Professional
Engineer
PE-2007011061

File No.	C00759
Scale:	As Shown
Date:	6/27/2025
Des.	A.N.H.
Dwn.	A.N.H.
Chk.	A.A.A.



Sidewalk Plan- Sta 11+50.00 TO Sta 16+50.00

No.	Date	By	Revision

W. BROADWAY SIDEWALK
(MAPLEWOOD DR. TO WEST BLVD.)
Plan Sheet 3


Mission
Provide safe, sustainable
infrastructure that promotes
positive communities.

701 East Broadway
PO Box 8015
Columbia, MO 65205
(573) 875-2488



Shane Steven Creech
Registered Professional
Engineer
PE-2007011061

File No.	C00759
Scale:	As Shown
Date:	6/12/2025
Des.	A.N.H.
Dwn.	A.N.H.
Chk.	A.A.A.

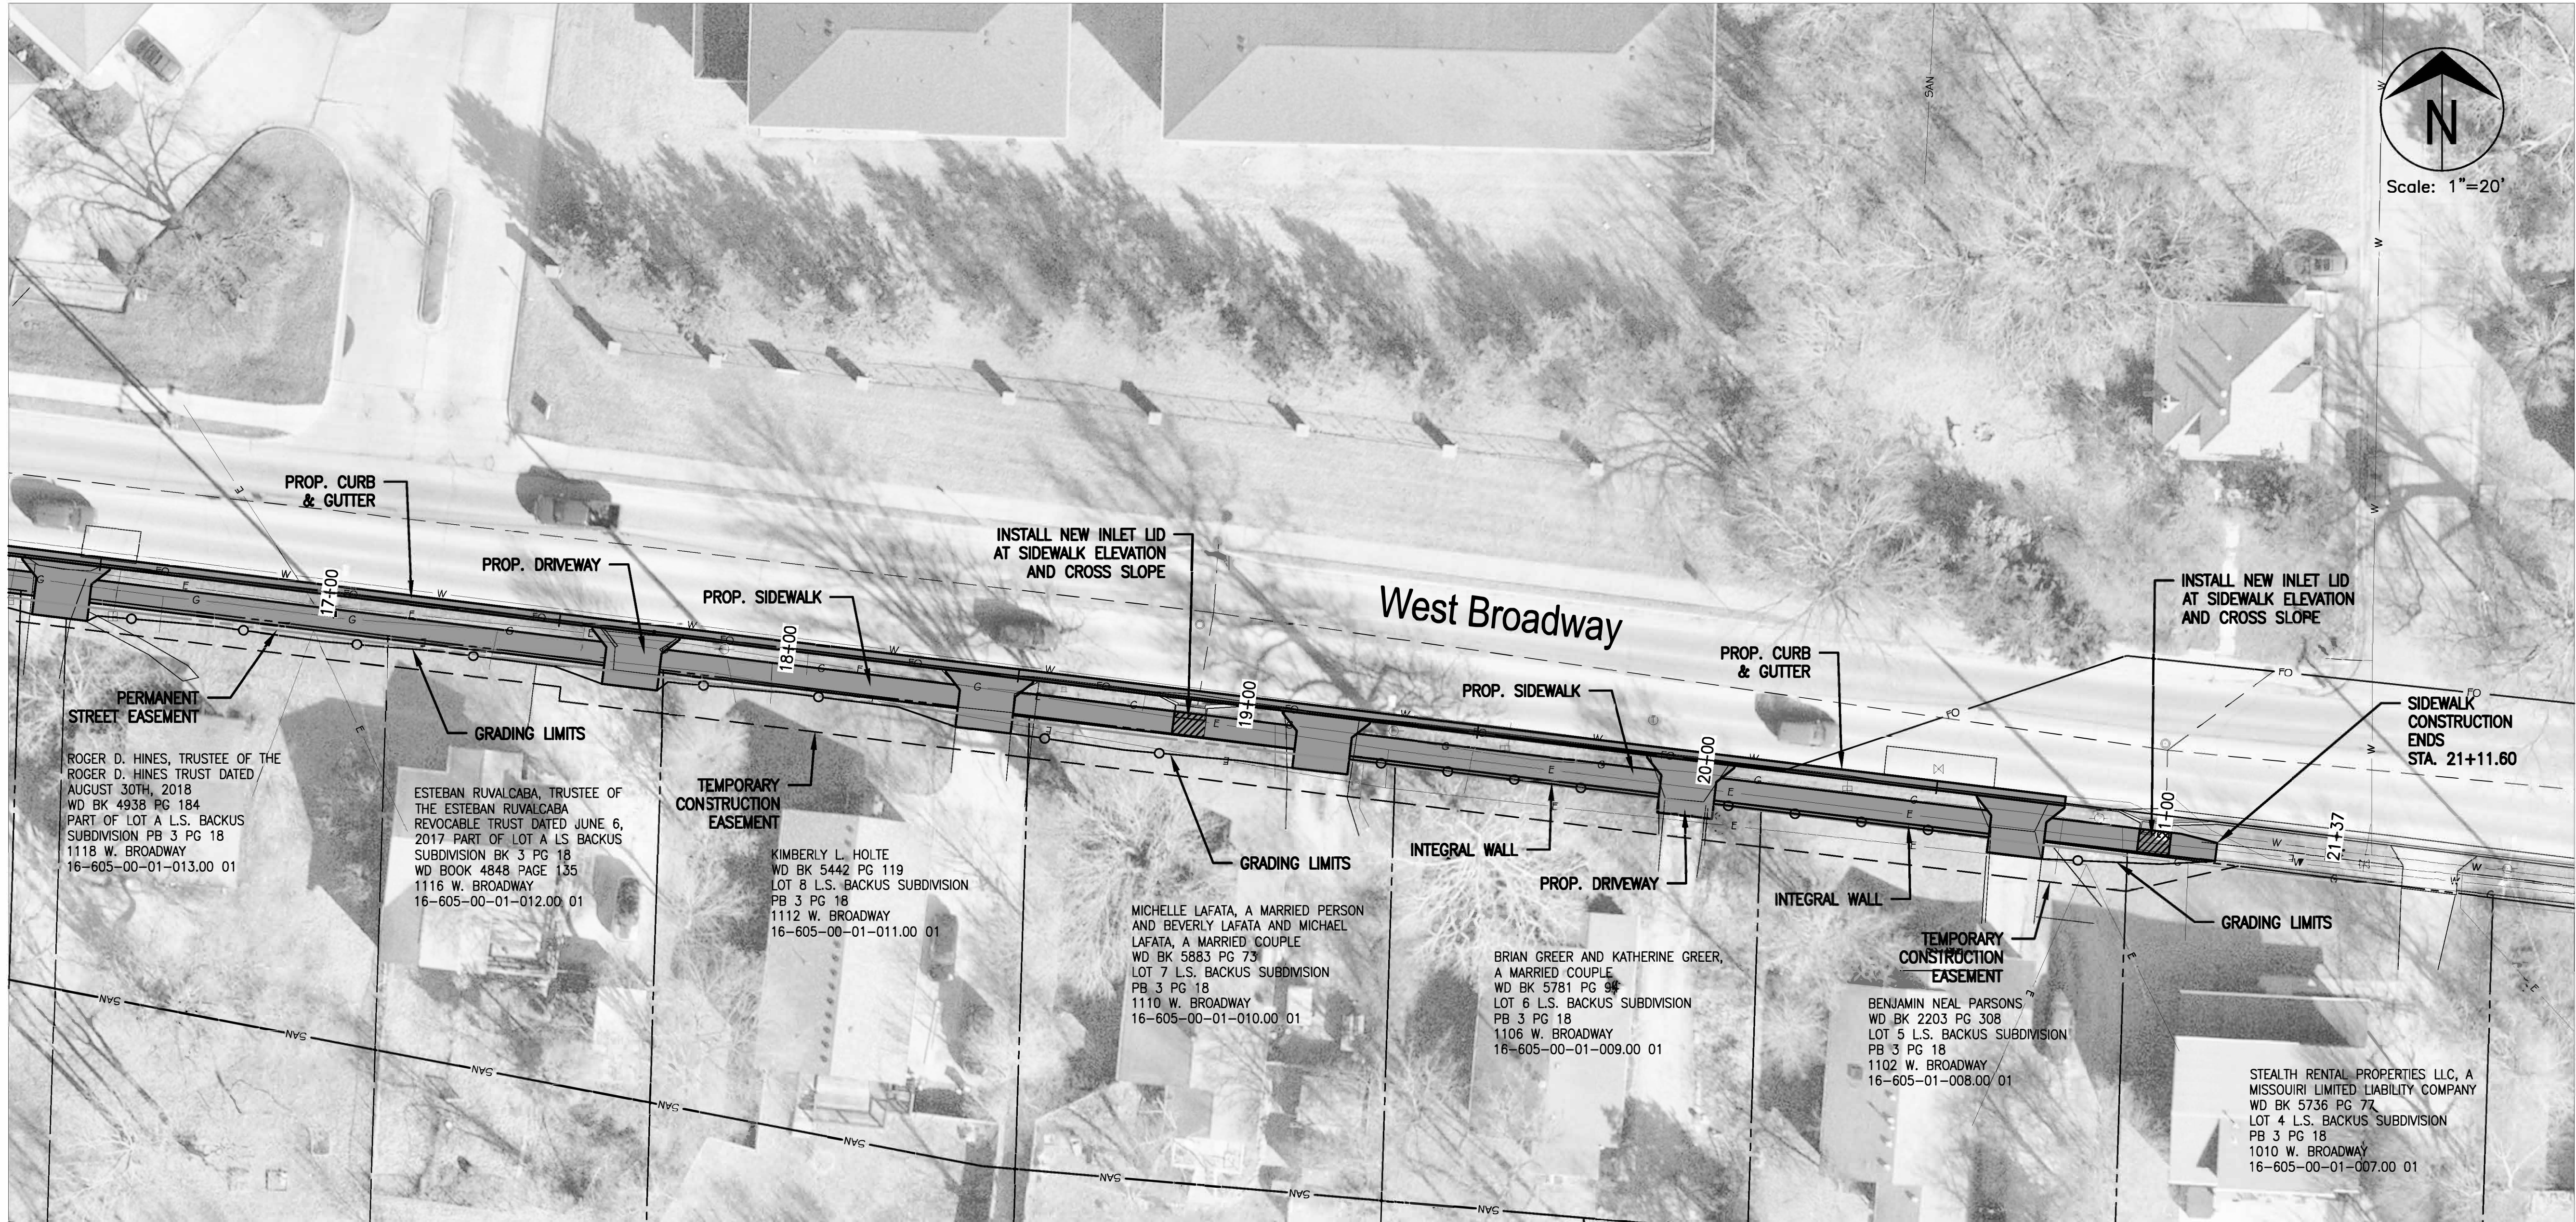

Sidewalk Plan- Sta 16+50.00 TO Sta 21+11.60

No.	Date	By	Revision

W. BROADWAY SIDEWALK
(MAPLEWOOD DR. TO WEST BLVD.)
Plan Sheet 4

Mission
Provide safe, sustainable
infrastructure that promotes
positive communities.

701 East Broadway
P.O. Box 8015
Columbia, MO 65205
(573) 875-2488



Shane Steven Creech
Registered Professional
Engineer
PE-2007011061

File No.	C00759
Scale:	As Shown
Date:	6/12/2025
Des.	A.N.H.
Dwn.	A.N.H.
Chk.	A.A.A.