


2015 Orthophoto Source: Boone County Assessor

STREET WIDTH = 37 FEET

3 SPEED TABLES @ 8K
TOTAL = 24K

ROAD LENGTH APPRX. 1/2 MILE
BUDGET = 32K

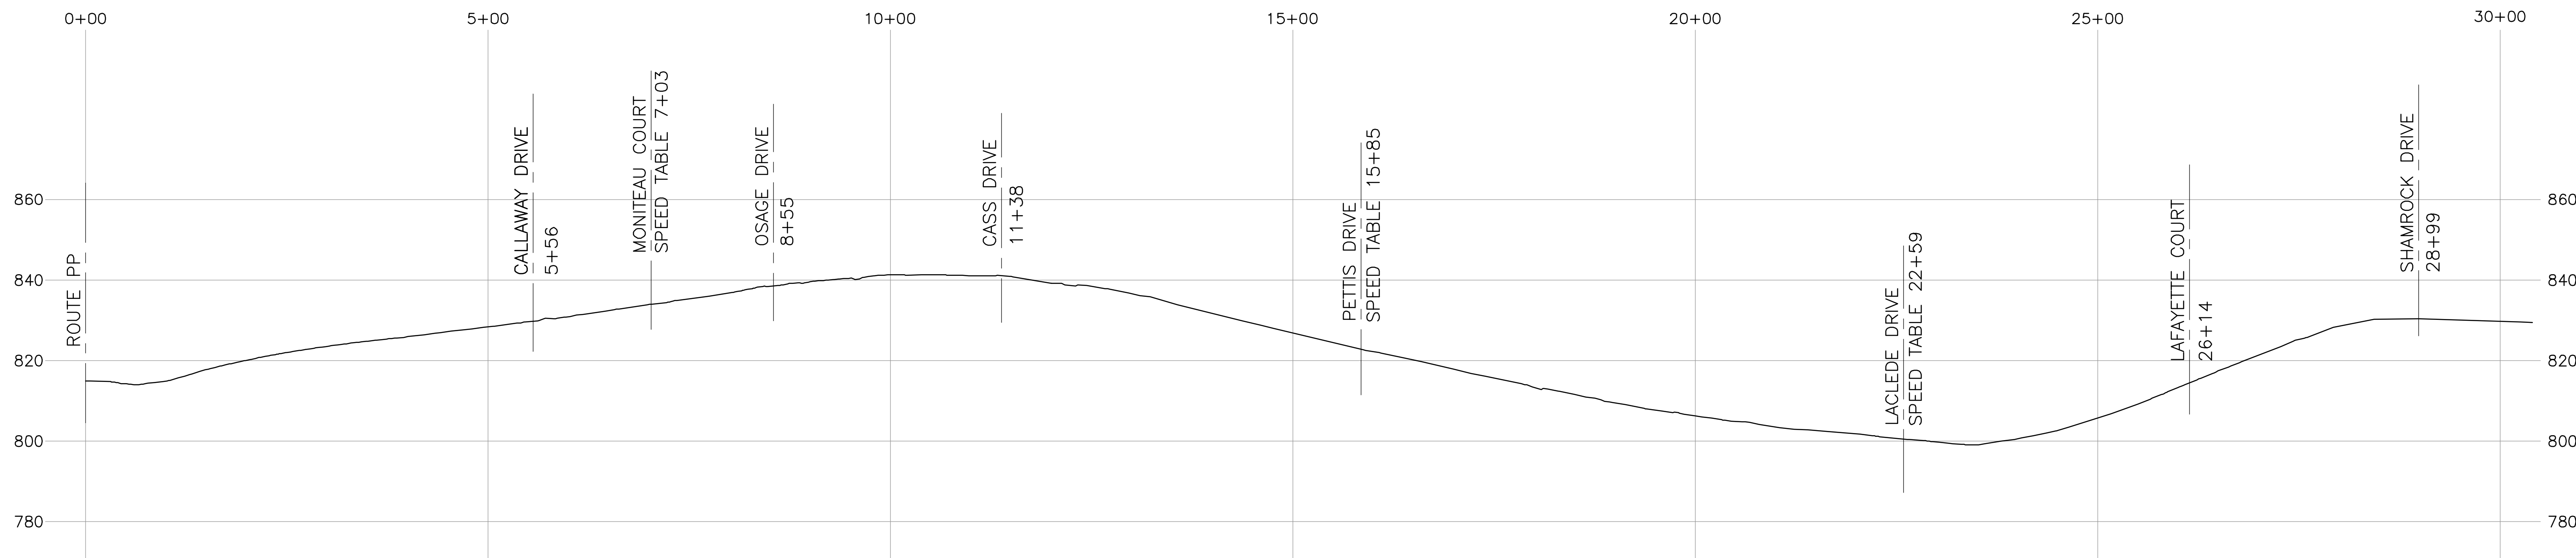

SPEED REFERS TO 85TH PERCENTILE SPEED WHICH IS AN INDUSTRY STANDARD FOR SPEED MEASUREMENT

LEGEND

- ADT = AVERAGE DAILY TRAFFIC
- SPEED = MILES PER HOUR
- SCORE = PER NEIGHBORHOOD TRAFFIC MANAGEMENT PROGRAM. OUT OF 100 POSSIBLE POINTS



RICE ROAD
East of Route PP

Scale: 1"=100' Dwn: C.M.V. Date: 11/24/2015