
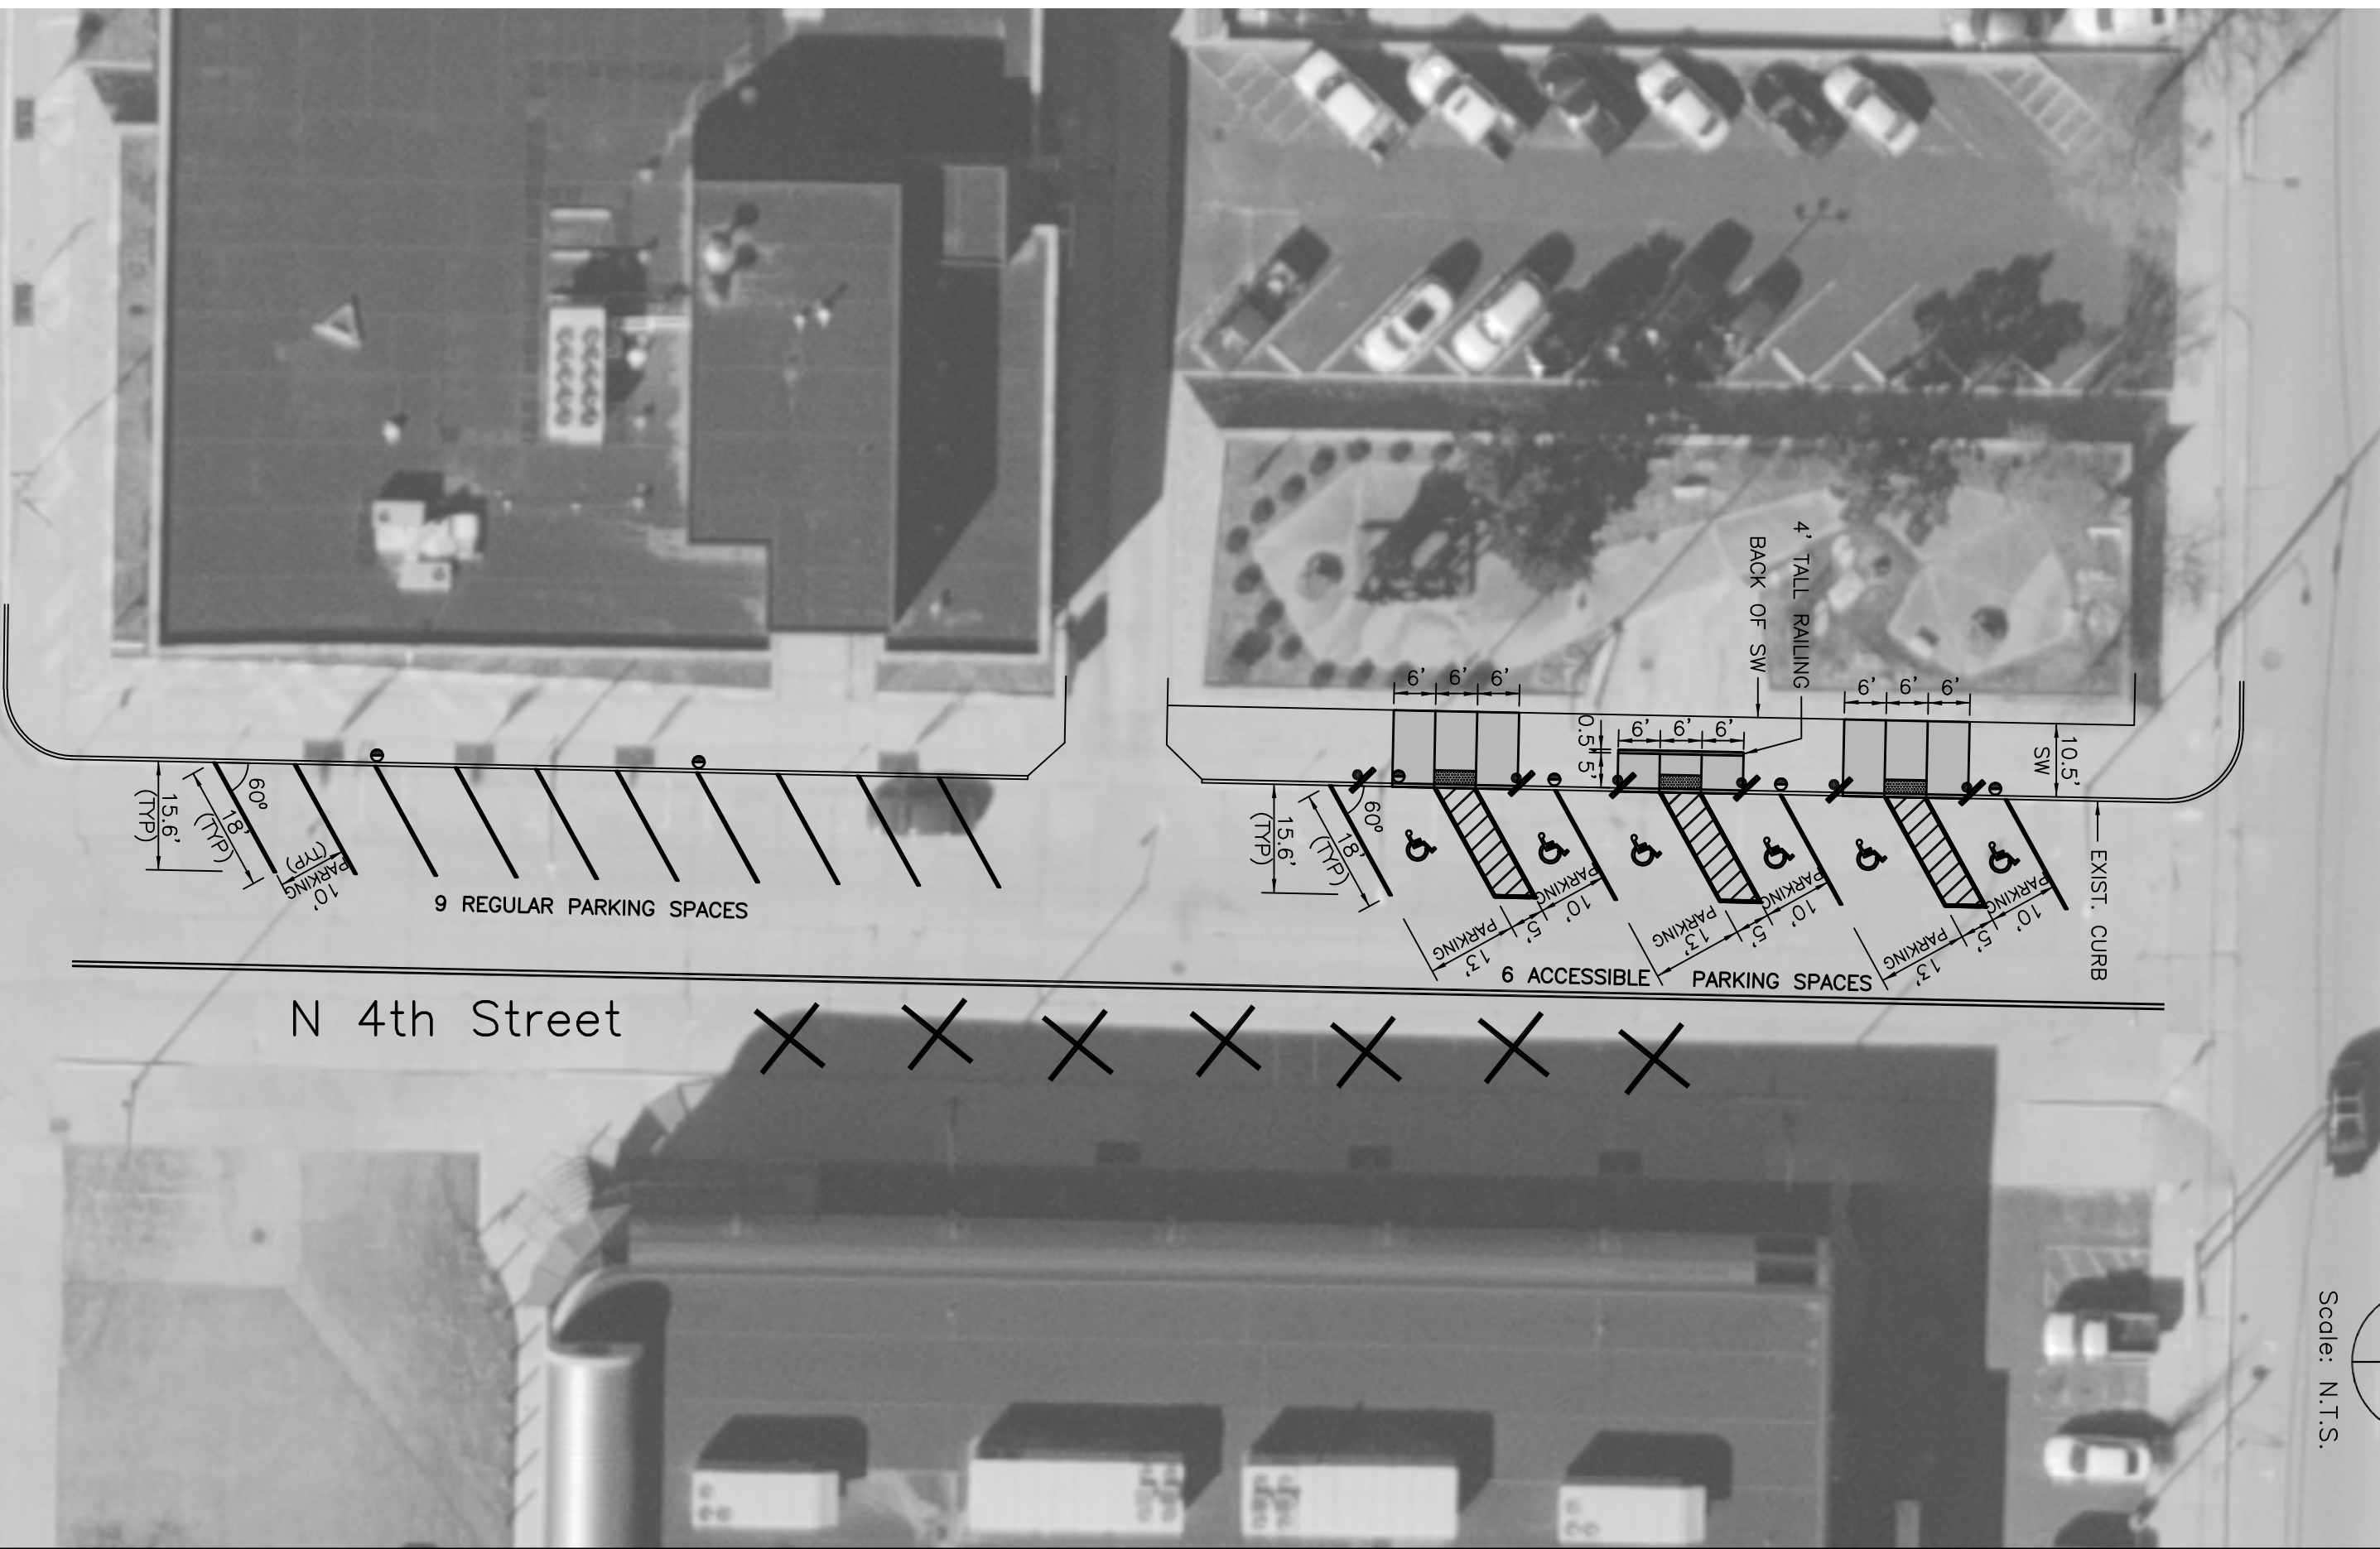


East Ash Street

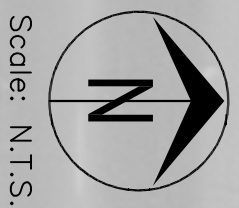

EXIST. CURB

10.5' SW

4' TALL RAILING
BACK OF SW

6 ACCESSIBLE PARKING SPACES

9 REGULAR PARKING SPACES

N 4th Street

4th & E Ash Street Accessible Parking— Option 2