
PRELIMINARY PLAT MATAORA SUBDIVISION PLAT 4

PART OF THE SOUTHEAST QUARTER OF THE SOUTHEAST QUARTER OF SECTION 4, TOWNSHIP 48 NORTH, RANGE 12 WEST

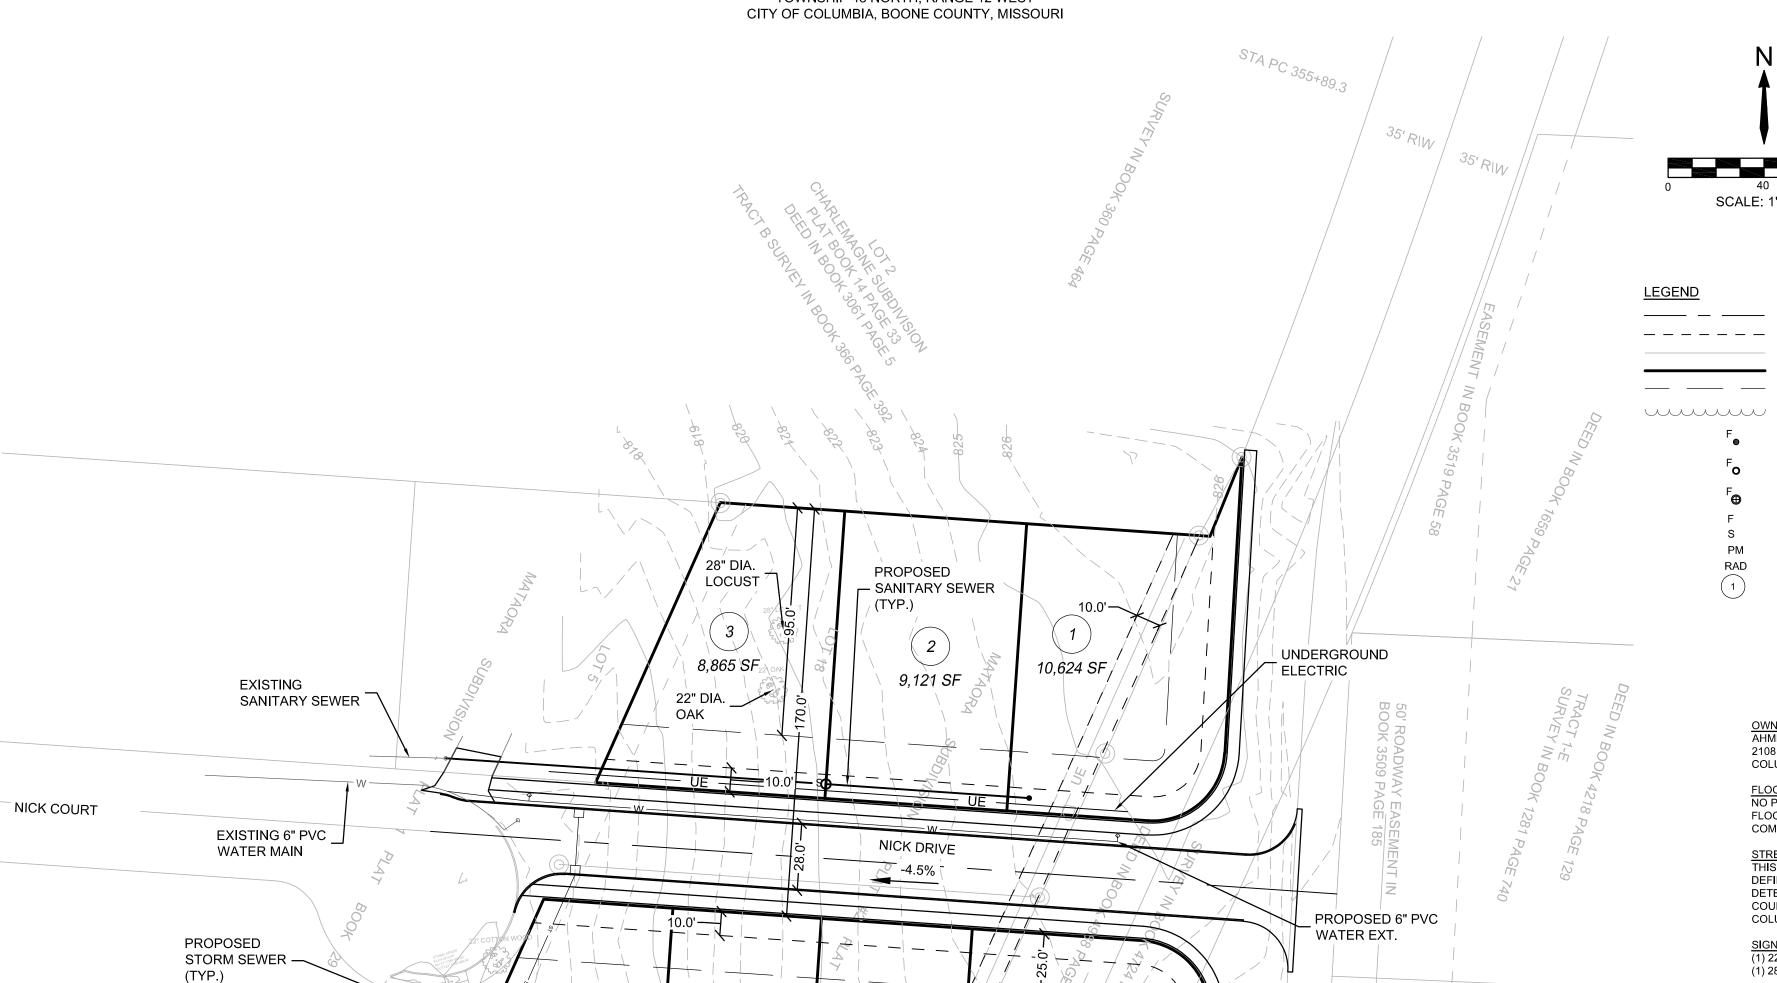

PROPOSED SANITARY SEWER

11,681 SF

PROPOSED

11,499 SF

→ STORM SEWER

/14,450 SF

EXISTING 3-PHASE

⊊13,813 SF

UNDERGROUND

ELECTRIC SERVICE 10FT EASEMENT TO

REMAIN.

RIA STREET

EXISTING


PROPOSED

(TYP.)

STORM SEWER -


SANITARY SEWER


L T 3 PAGE 12 MOON TAJA 8# TAJA - NDISIVING BUS AROATAM !

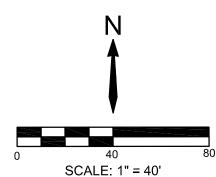

CENTERLINE EASEMENT LINE EXISTING PROPERTY LINE RIGHT OF WAY LINE BUILDING SETBACK LINE EXISTING TREE LINE 1/2" PROPERTY IRON 5/8" PROPERTY IRON TYPE A MONUMENT FOUND MONUMENT SET MONUMENT PERMANENT MONUMENT RADIAL

LOT NUMBER

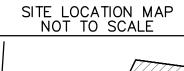

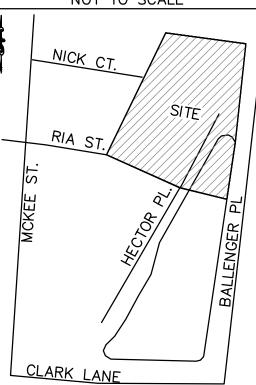

2108 MCKEE ST. COLUMBIA, MO 65202

FLOOD PLAIN STATEMENT
NO PART OF THIS TRACT IS LOCATED WITHIN THE 1% ANNUAL CHANCE FLOOD PLAIN AS SHOWN BY THE FLOOD INSURANCE RATE MAP: COMMUNITY PANEL #29019C0284E, DATED APRIL 19, 2017.

STREAM BUFFER STATEMENT
THIS TRACT DOES NOT INCLUDE ANY REGULATED STREAMS AS DEFINED BY THE CITY OF COLUMBIA STREAM BUFFER ORDINANCE AS DETERMINED BY THE USGS MAP FOR COLUMBIA QUADRANGLE, BOONE COUNTY, MISSOURI AND ARTICLE X OF CHAPTER 12A OF THE CITY OF COLUMBIA CODE OF ORDINANCES.

(1) 28" DIA. LOCUST

1. STREET RIGHT OF WAYS SHALL BE 50 FEET WIDE WITH A PAVEMENT WIDTH OF 28 FEET UNLESS OTHERWISE SPECIFIED.

- 2. ALL GRADES AND UTILITY LOCATIONS SHOWN ARE CONCEPTUAL IN NATURE AND WILL BE REFINED WITH THE FINAL DESIGN.
- 3. LOTS C1 IS A COMMON LOT. THIS LOT IS NOT INTENDED FOR RESIDENTIAL DEVELOPMENT. LOTS IS INTENDED FOR STORMWATER DETENTION/TREATMENT.
- 4. PERMANENT MONUMENTS ARE TO BE SET AFTER STREET CONSTRUCTION IS COMPLETED.
- 5. A 10' UTILITY EASEMENT IS TO BE DEDICATED ALONG ALL PUBLIC
- 6. ALL LOTS SHALL HAVE 5' SIDEWALKS ALONG STREET FRONTAGE
- 7. NO LOTS SHALL HAVE DRIVEWAY ACCESS ONTO BALLENGER LANE

8. SURVEY INFORMATION PROVIDED BY BRUSH & ASSOCIATES.

APPROVED BY THE PLANNING & ZONING COMMISION, COLUMBIA, MO THIS _____ DAY OF ______, 2023

SHARON GEUEA JONES, CHAIRPERSON



COLUMBIA, MO 65203 P 573.499.1944

MISSOURI CERTIFICATE OF AUTHORITY NO. E-2017015086 EXPIRES: DECEMBER 31, 2023

SSE WAIVES ANY AND ALL RESPONSIBILITY AND LIABILITY FOR PROBLEMS WHICH ARISE FROM FAILURE TO FOLLOW THESE PLANS, SPECIFICATIONS, AND THE ENGINEERING INTENT THEY CONVEY, OR FOR PROBLEMS WHICH ARISE FROM FAILURE TO OBTAIN AND/OR FOLLOW THE ENGINEERS GUIDANCE WITH RESPECT TO ANY ERRORS, OMISSIONS, INCONSISTENCIES, AMBIGUITIES, OR CONFLICTS WHICH ARE ALLEGED.

COPYRIGHT: COPYRIGHT AND PROPERTY RIGHTS IN THESE DOCUMENTS ARE EXPRESSLY RESERVED BY SSE. NO REPRODUCTIONS, CHANGES, OR COPIES IN ANY MANNER SHALL BE MADE WITHOUT OBTAINING PRIOR WRITTEN CONSENT FROM SSE.





05/25/2023

Keenan K. Simon MO-PE 2016017682 1Y LICENSE RENEWAL DATE IS DECEMBER 31, 20

5/25/2023

	3/23/2023
	REVISIONS
\triangle	
2	
3	
4	

SUBD

ENGINEER

DRAWN BY CHECKED BY SSE PROJECT#

PRELIM PLAT