


SINCLAIR FARM
ZONING LOCATION MAP
SCALE: 1"=600'

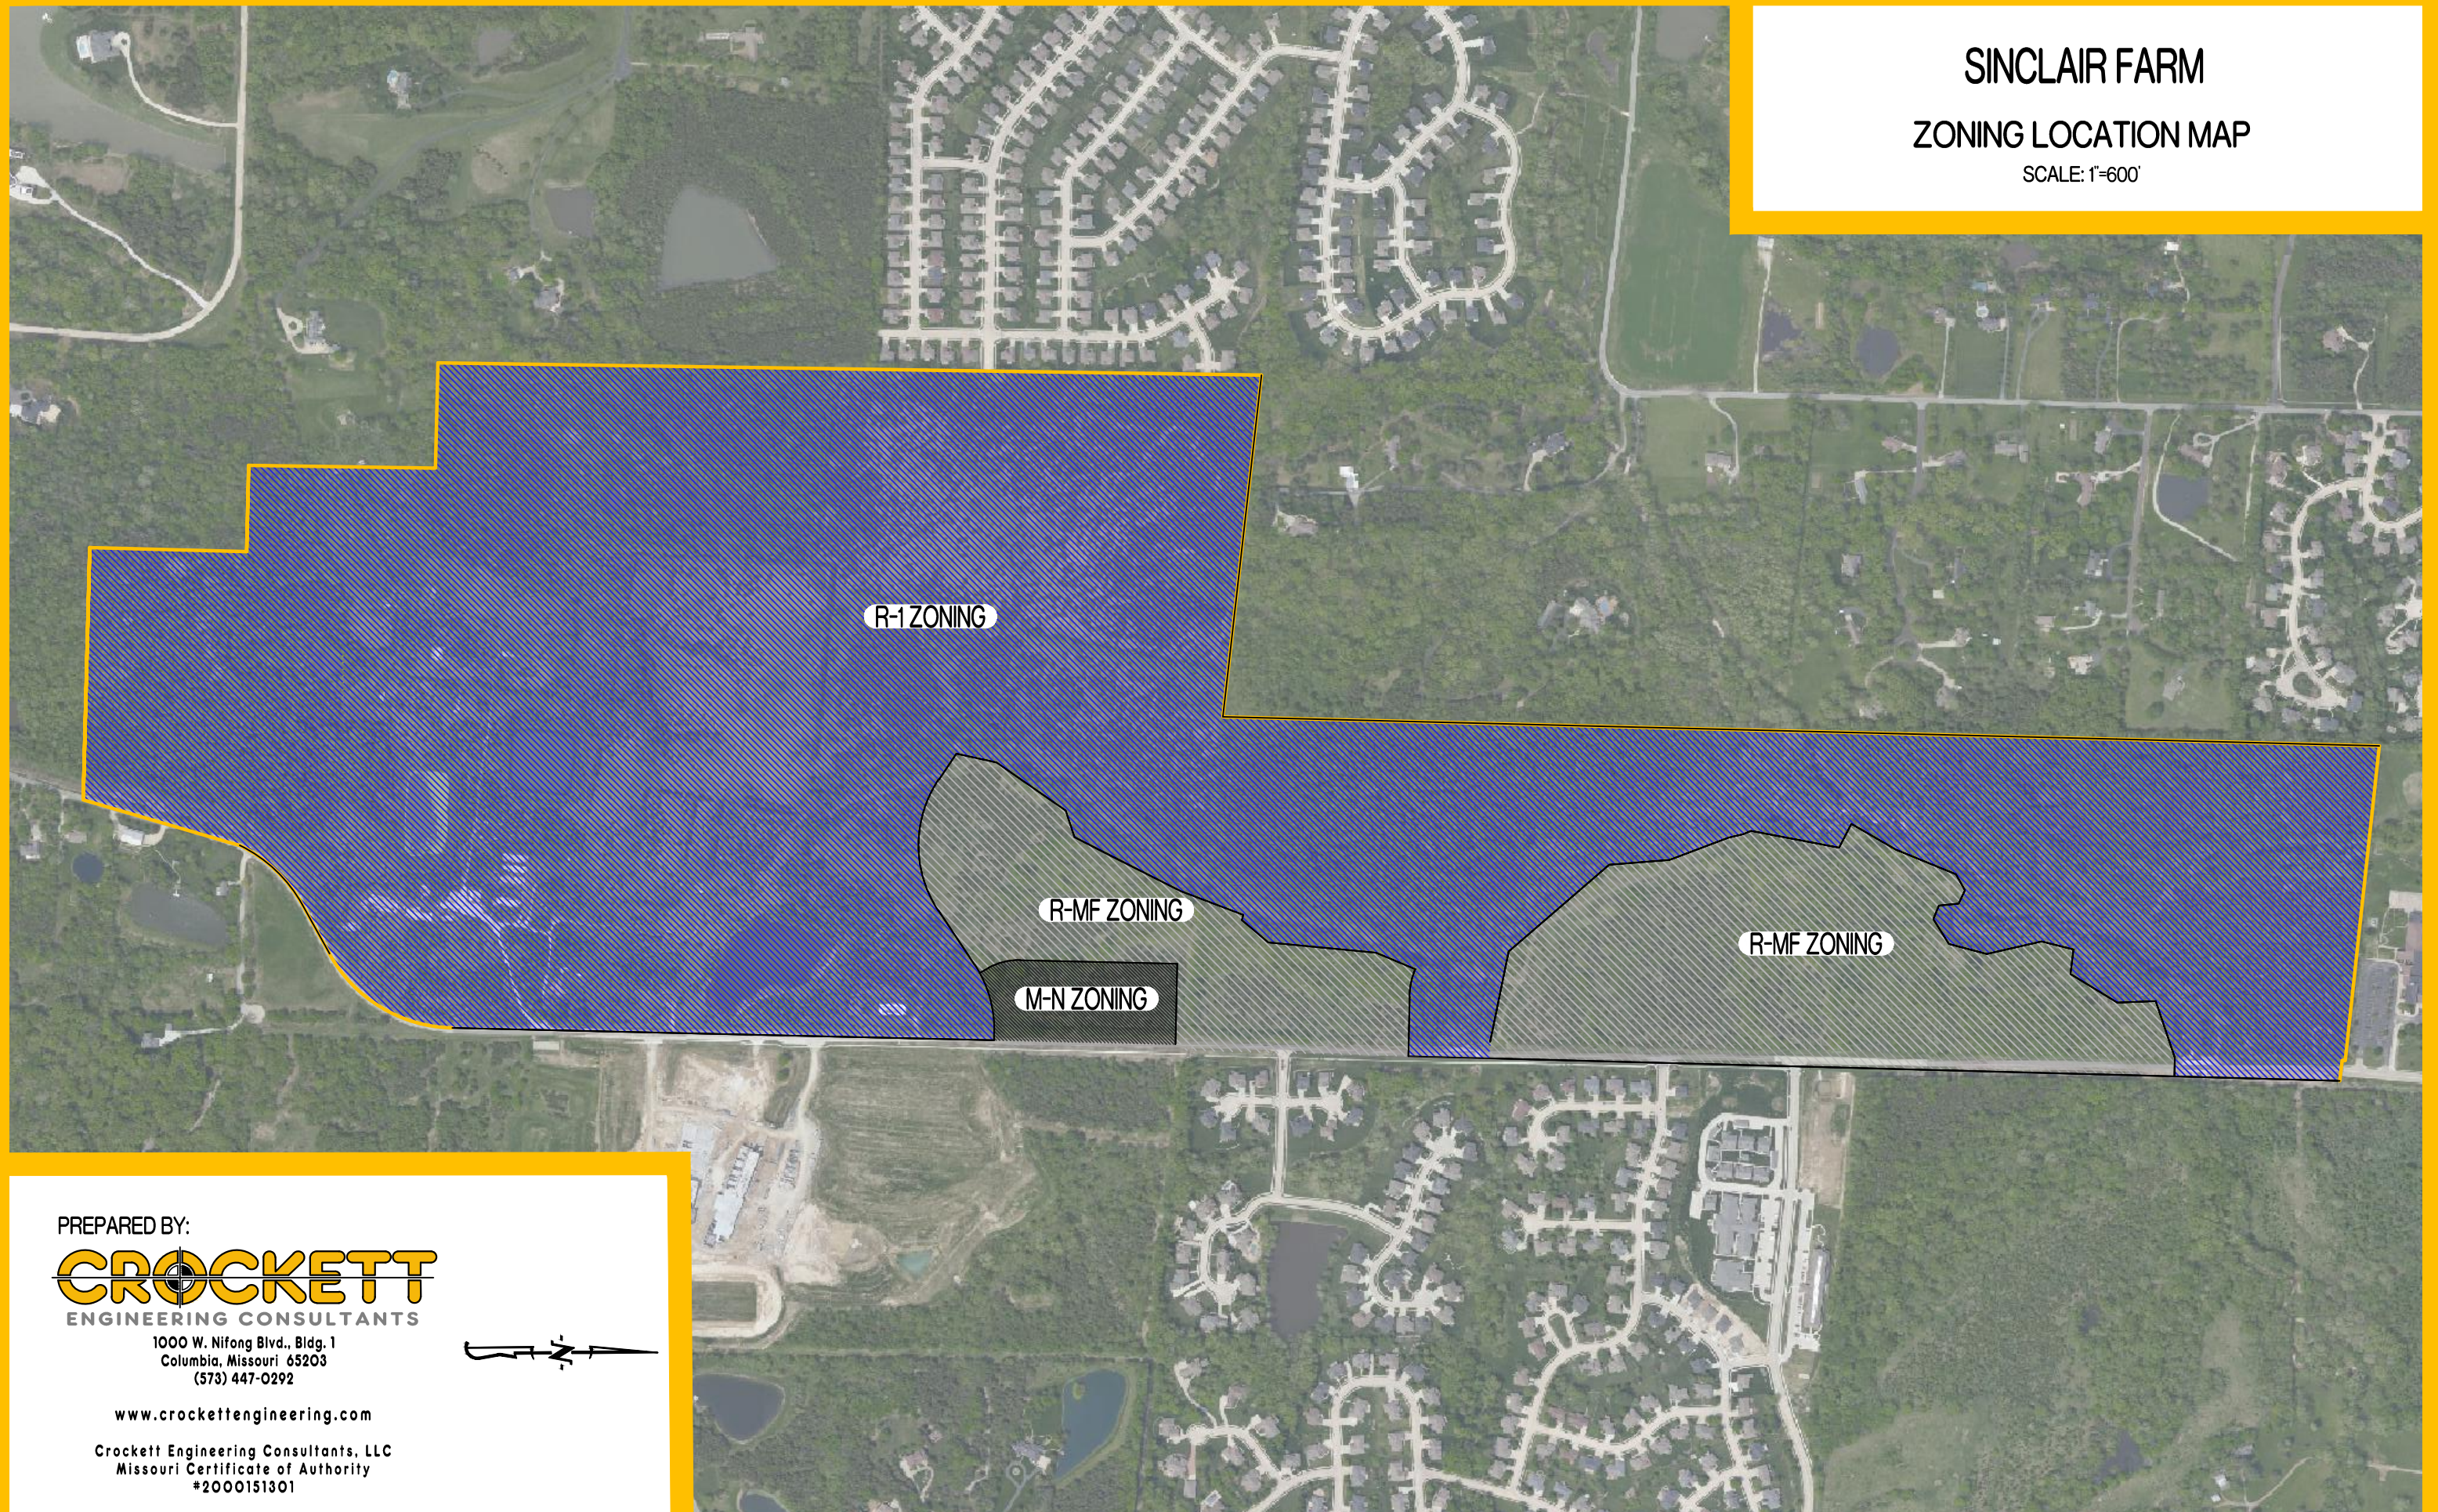


PREPARED BY:


CROCKETT
ENGINEERING CONSULTANTS

1000 W. Nifong Blvd., Bldg. 1
Columbia, Missouri 65203
(573) 447-0292

www.crockettengineering.com


Crockett Engineering Consultants, LLC
Missouri Certificate of Authority
#2000151301

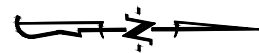

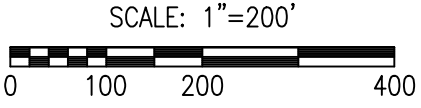

SCALE: 1"=200'
 BEARINGS ARE REFERENCED TO GRID NORTH, OF THE MISSOURI STATE PLANE COORDINATE SYSTEM (CENTRAL ZONE), OBTAINED FROM GPS OBSERVATION.

17

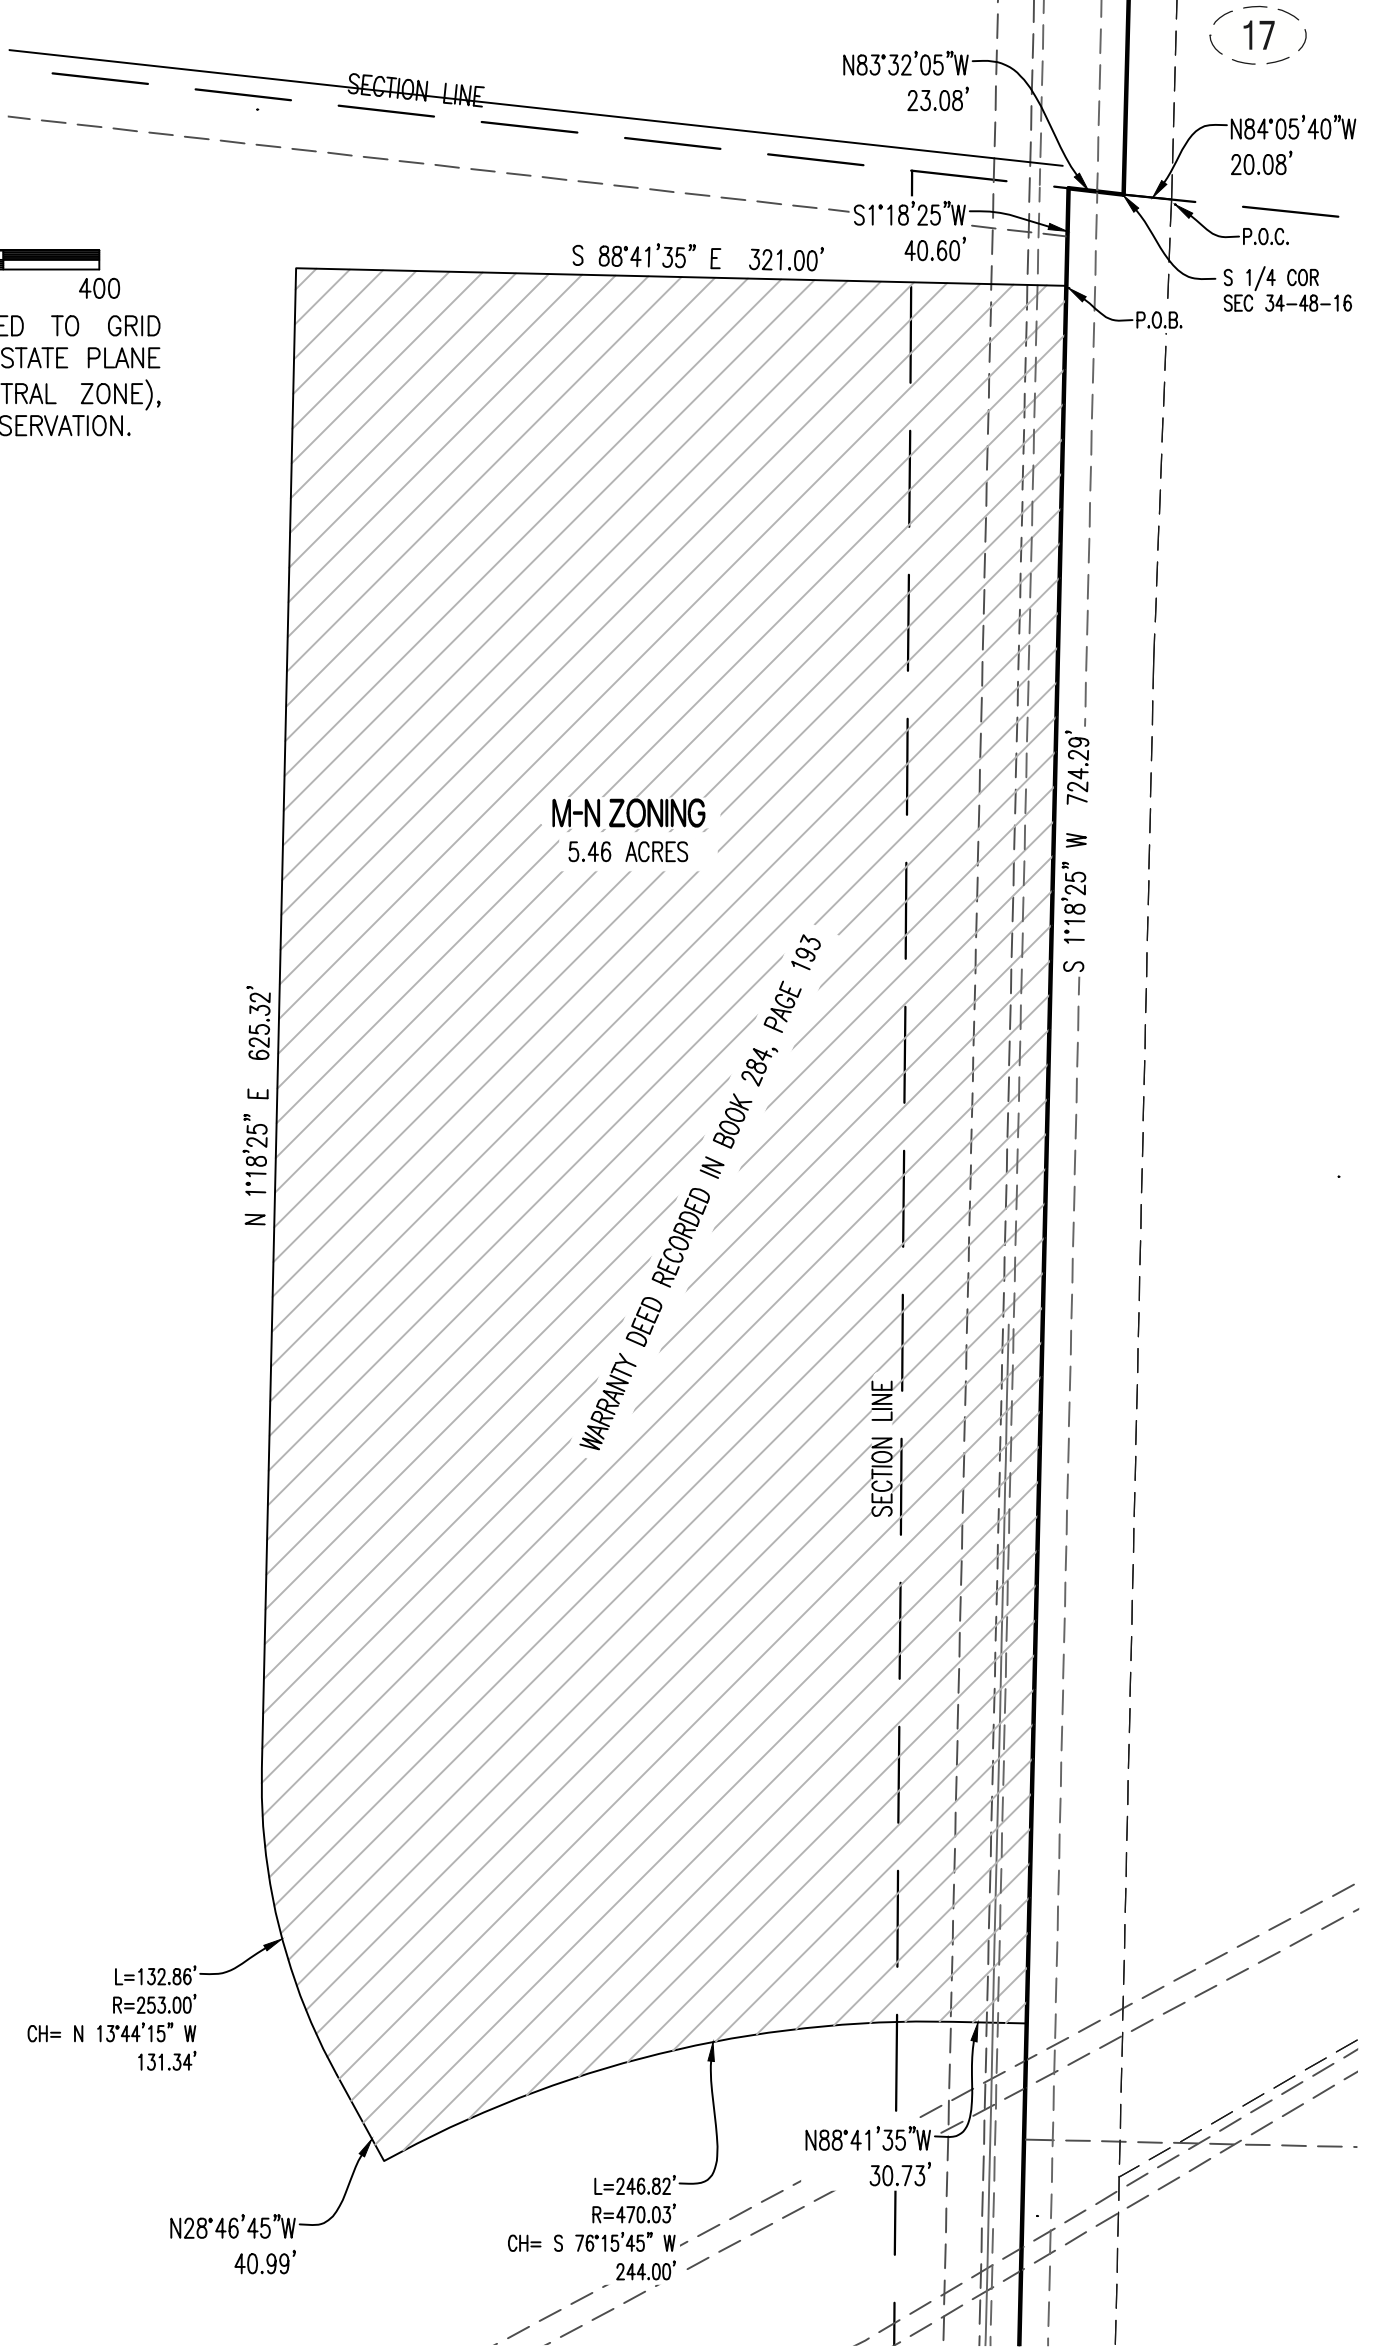

CROCKETT
 ENGINEERING CONSULTANTS
 1000 W. Nifong Blvd., Building 1
 Columbia, Missouri 65203
 (573) 447-0292
 www.crockettengineering.com

CORPORATE NUMBER: 2000151304	
DATE: 2/9/2022	SCALE: 1" = 200'
PROJECT: 140132	DRAWN BY: DWB


M-N ZONING EXHIBIT

LOCATED IN SECTION 34, TOWNSHIP 48 NORTH,
 RANGE 13 WEST AND SECTION 3, TOWNSHIP 47 NORTH,
 RANGE 13 WEST
 COLUMBIA, BOONE COUNTY, MISSOURI


ADDRESS:



SCALE: 1"=200'

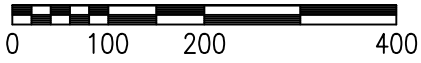

BEARINGS ARE REFERENCED TO GRID NORTH, OF THE MISSOURI STATE PLANE COORDINATE SYSTEM (CENTRAL ZONE), OBTAINED FROM GPS OBSERVATION.

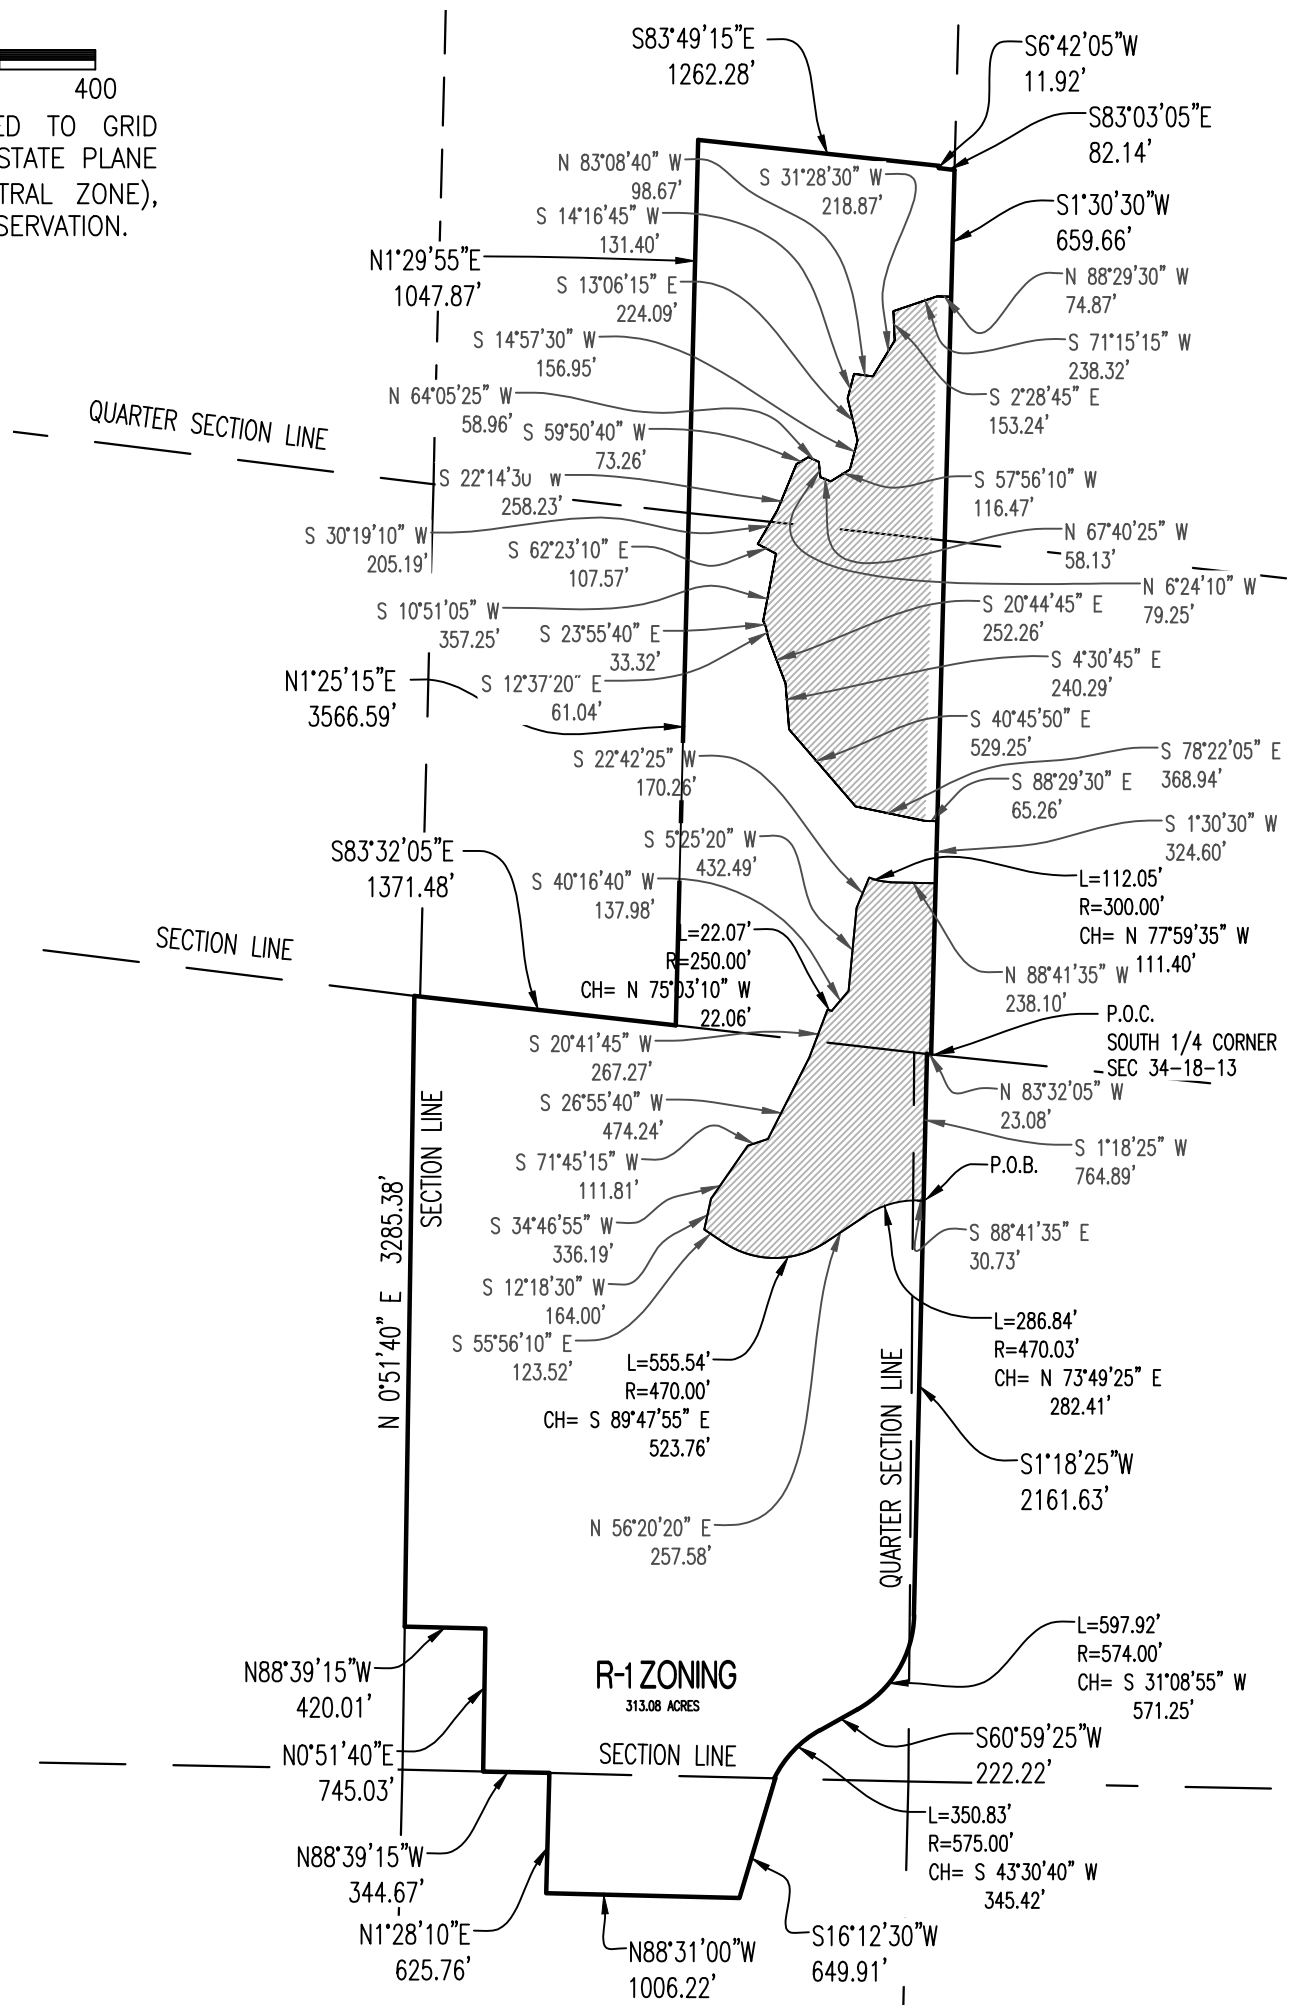

CROCKETT
ENGINEERING CONSULTANTS
1000 W. Nifong Blvd., Building 1
Columbia, Missouri 65203
(573) 447-0292
www.crockettengineering.com

CORPORATE NUMBER: 2000151304	
DATE: 2/9/2022	SCALE: 1" = 1000'
PROJECT: 140132	DRAWN BY: DWB


R-1 ZONING EXHIBIT

LOCATED IN SECTION 34, TOWNSHIP 48 NORTH,
RANGE 13 WEST AND SECTION 3, TOWNSHIP 47 NORTH,
RANGE 13 WEST
COLUMBIA, BOONE COUNTY, MISSOURI


ADDRESS:



SCALE: 1"=200'

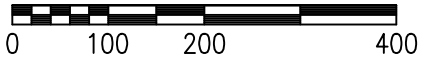


BEARINGS ARE REFERENCED TO GRID NORTH, OF THE MISSOURI STATE PLANE COORDINATE SYSTEM (CENTRAL ZONE), OBTAINED FROM GPS OBSERVATION.

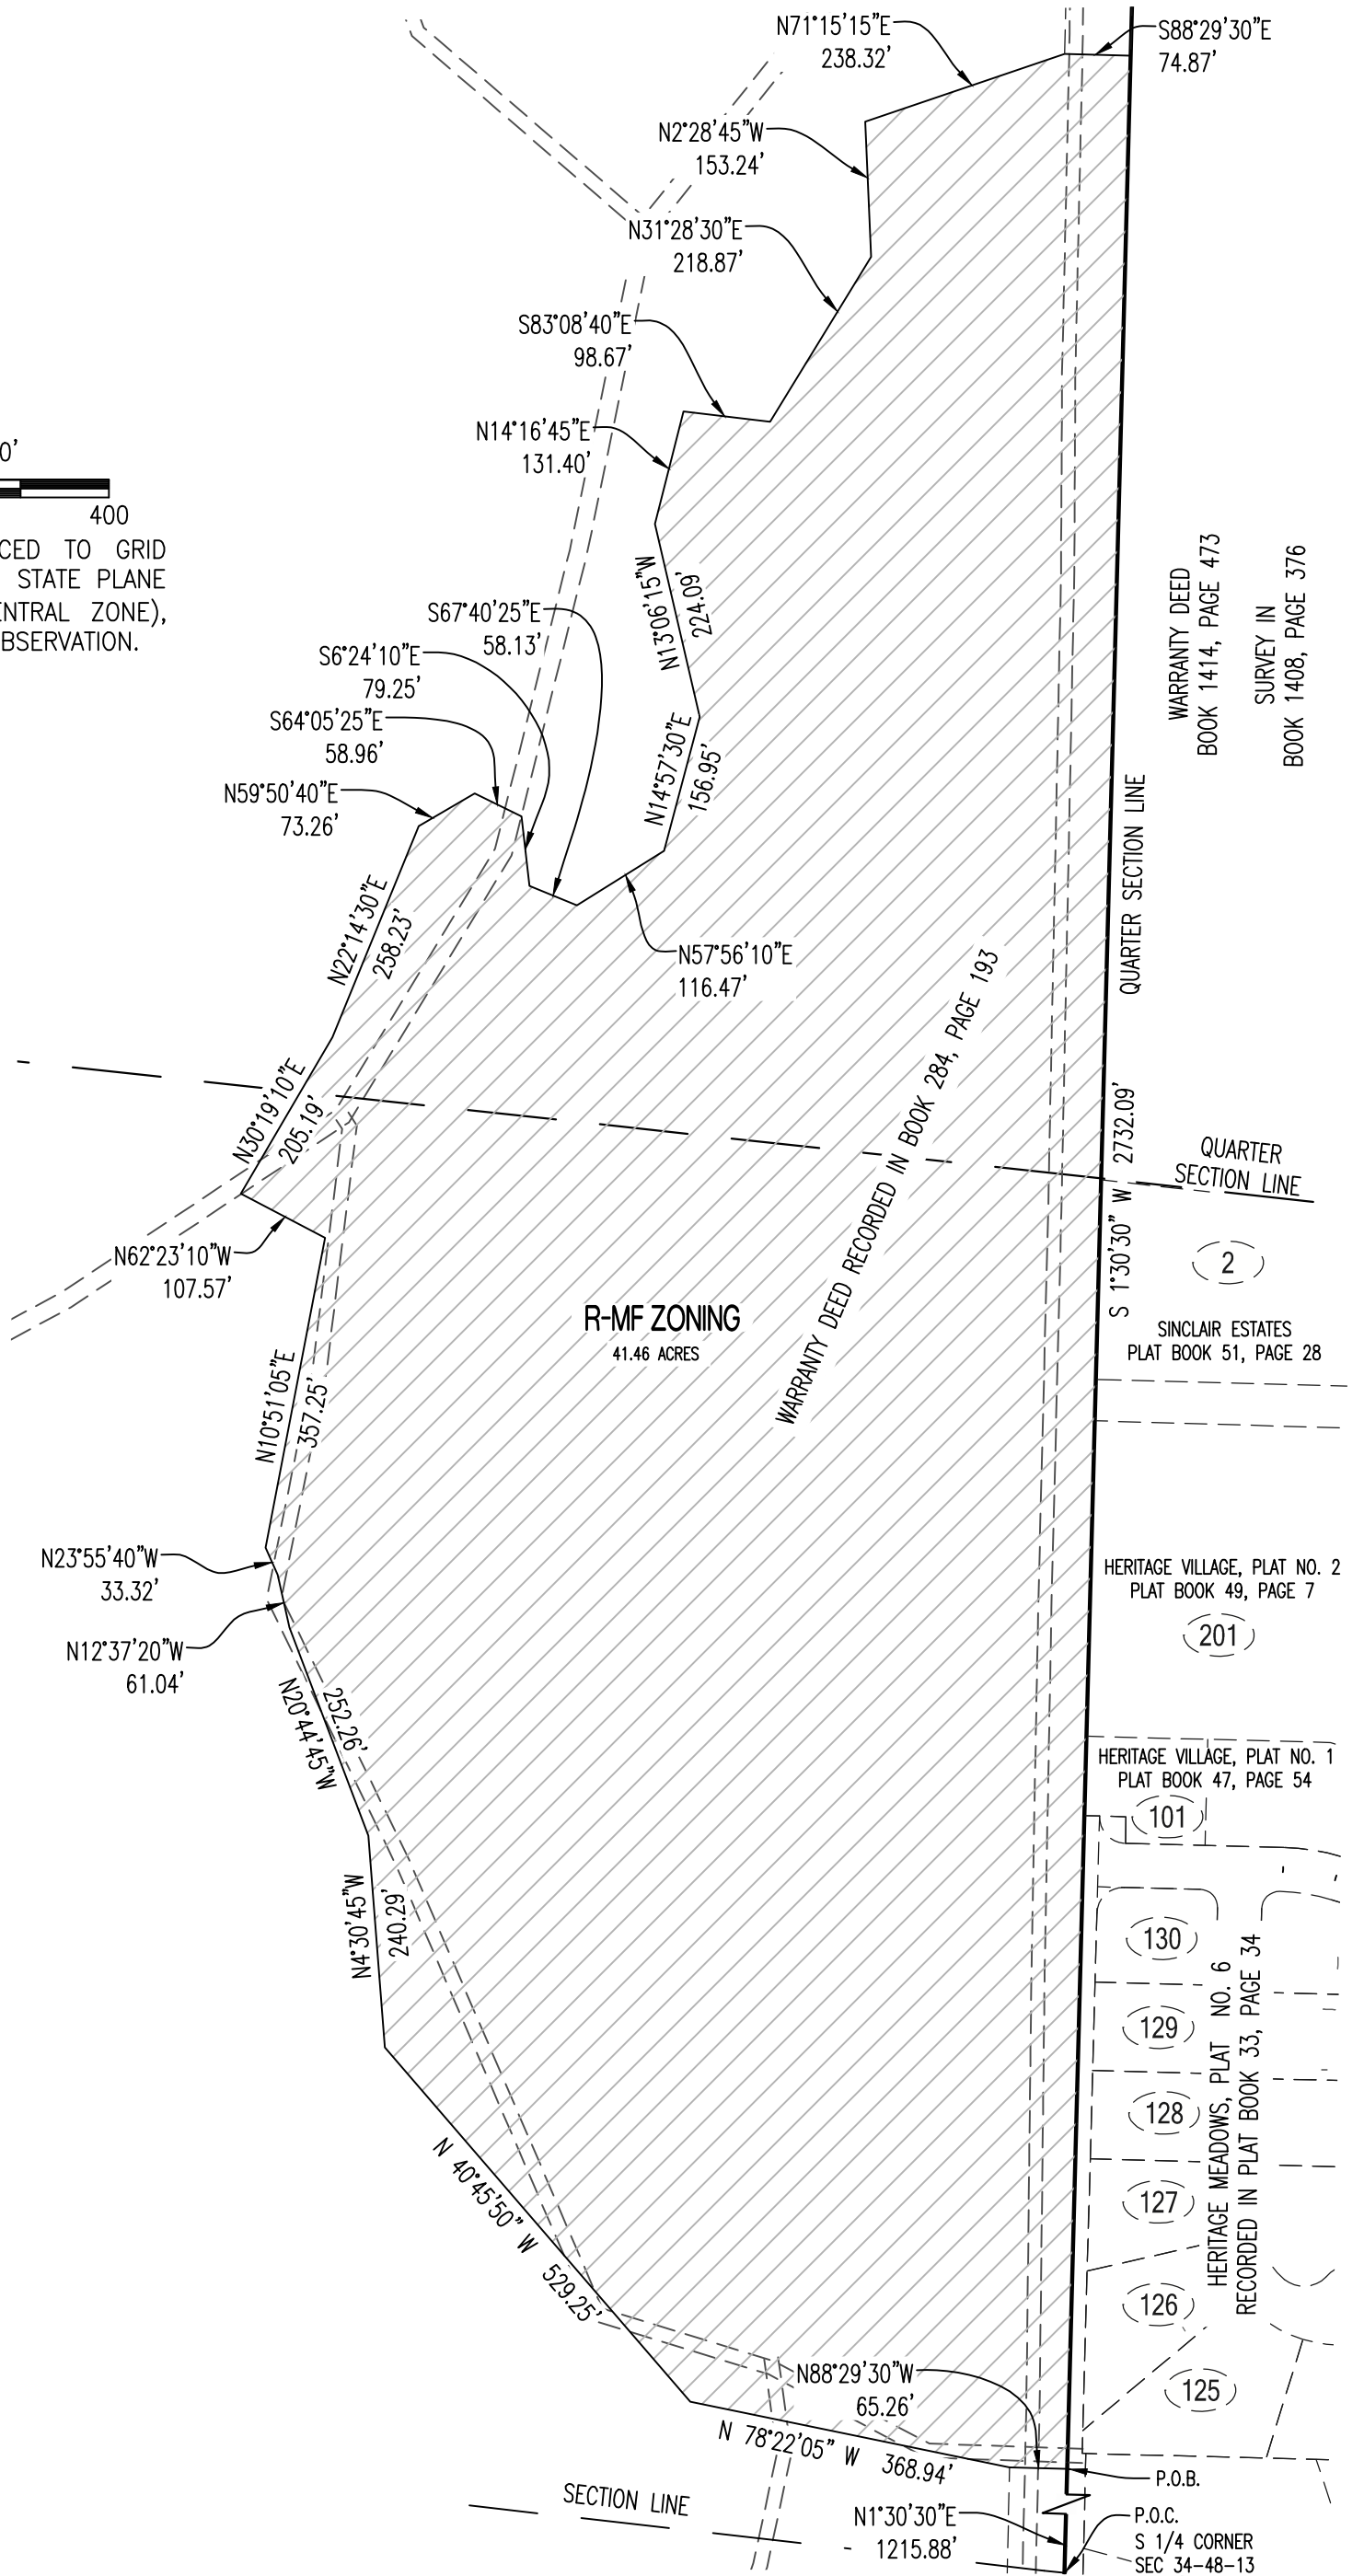


CROCKETT
ENGINEERING CONSULTANTS
1000 W. Nifong Blvd., Building 1
Columbia, Missouri 65203
(573) 447-0292
www.crockettengineering.com

CORPORATE NUMBER: 2000151304	
DATE: 2/9/2022	SCALE: 1" = 200'
PROJECT: 140132	DRAWN BY: DWB

R-MF ZONING NORTH EXHIBIT
LOCATED IN SECTION 34, TOWNSHIP 48 NORTH,
RANGE 13 WEST AND SECTION 3, TOWNSHIP 47 NORTH,
RANGE 13 WEST
COLUMBIA, BOONE COUNTY, MISSOURI
ADDRESS:

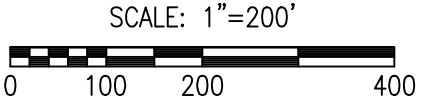

BEARINGS ARE REFERENCED TO GRID NORTH, OF THE MISSOURI STATE PLANE COORDINATE SYSTEM (CENTRAL ZONE), OBTAINED FROM GPS OBSERVATION.

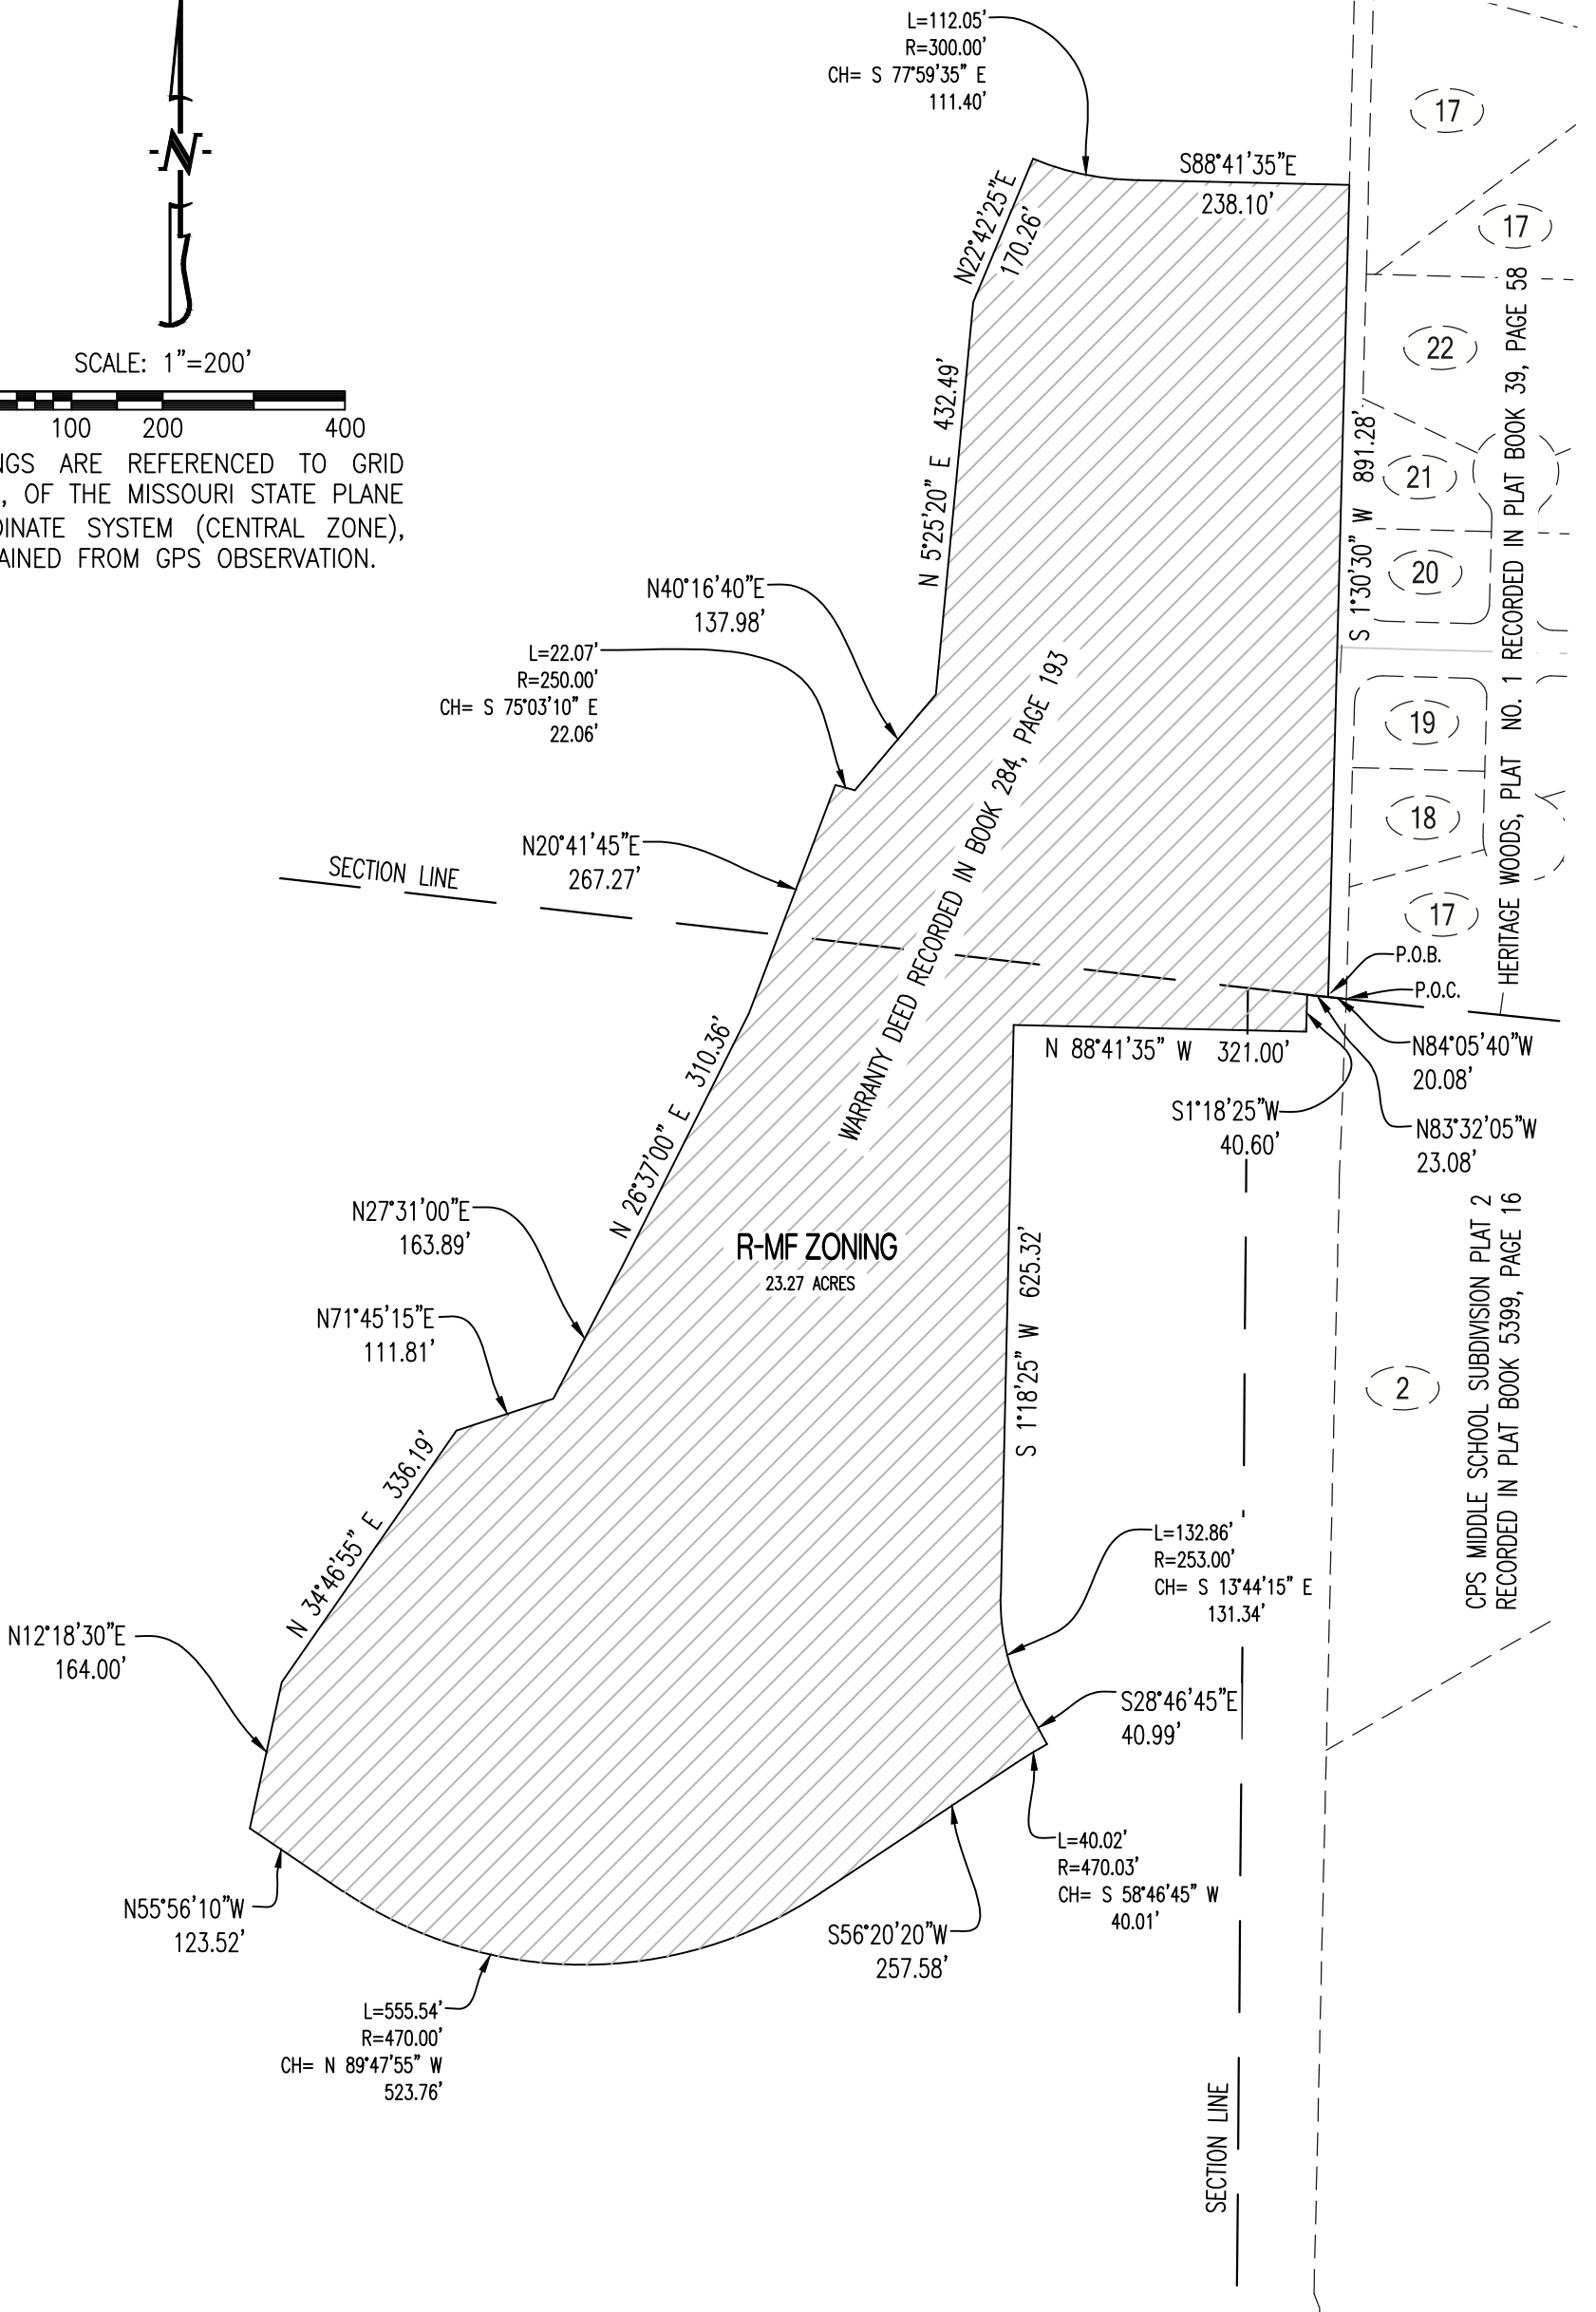

CROCKETT
ENGINEERING CONSULTANTS
1000 W. Nifong Blvd., Building 1
Columbia, Missouri 65203
(573) 447-0292
www.crockettengineering.com

CORPORATE NUMBER: 2000151304	
DATE: 2/9/2022	SCALE: 1" = 200'
PROJECT: 140132	DRAWN BY: DWB

R-MF ZONING SOUTH EXHIBIT
LOCATED IN SECTION 34, TOWNSHIP 48 NORTH,
RANGE 13 WEST AND SECTION 3, TOWNSHIP 47 NORTH,
RANGE 13 WEST
COLUMBIA, BOONE COUNTY, MISSOURI
ADDRESS: