


1 SPEED HUMPS	⊙ 4K
3 SPEED TABLES	⊙ 8K
TOTAL	= 28K

ROAD LENGTH APPRX. 1/2 MILE
BUDGET = 32K

STREET WIDTH = 23 FEET

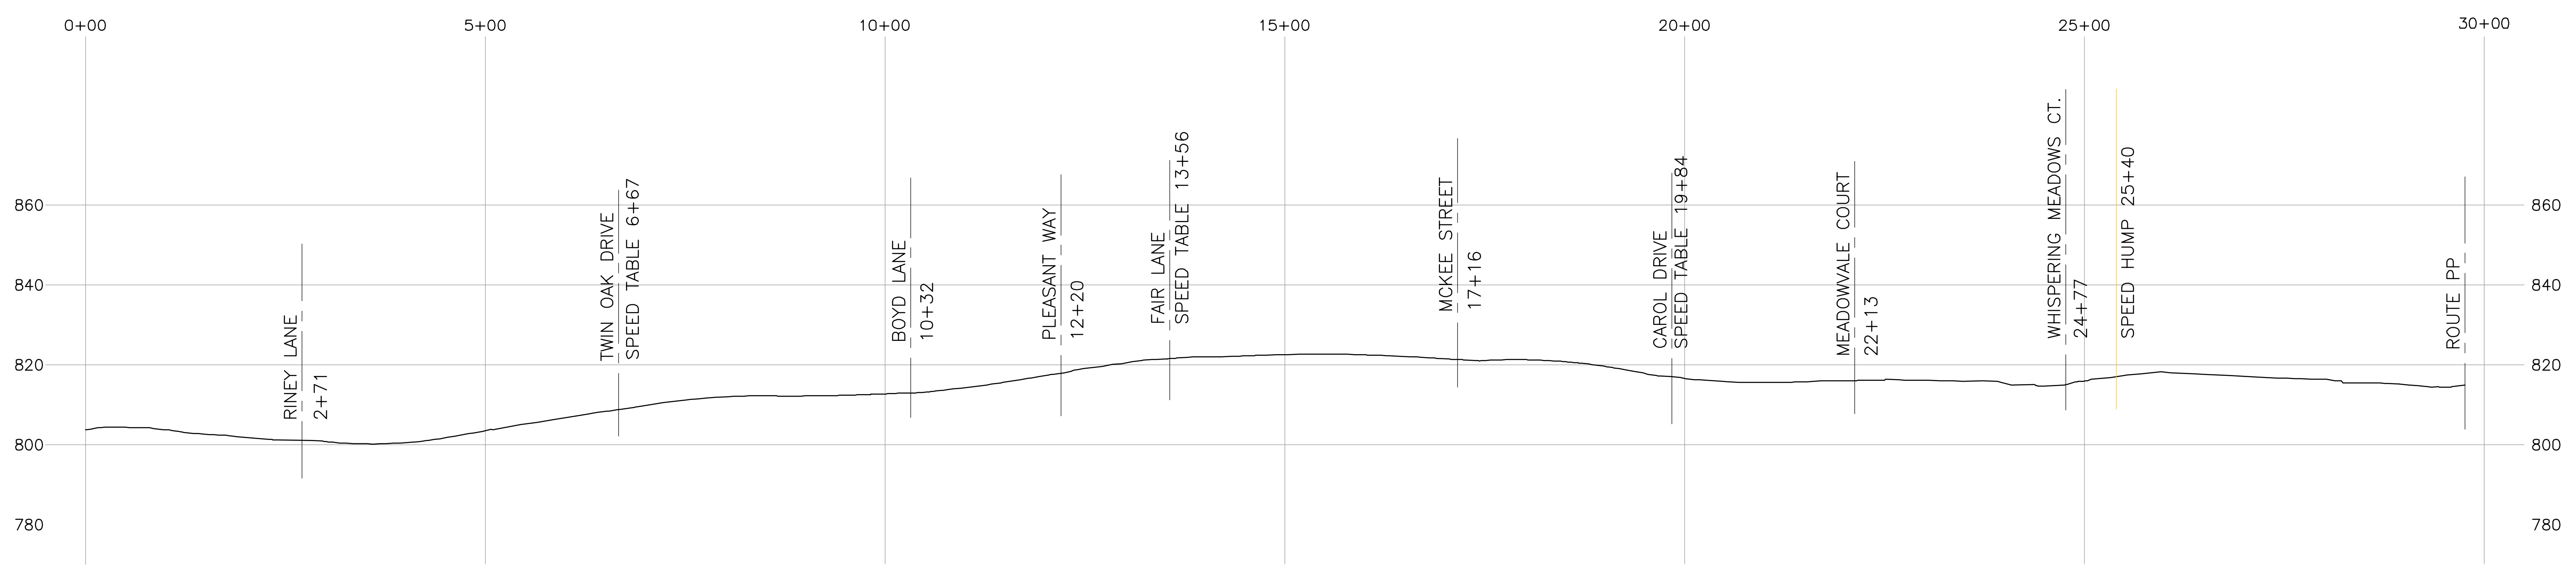

SPEED REFERS TO 85TH PERCENTILE SPEED WHICH IS AN INDUSTRY STANDARD FOR SPEED MEASUREMENT
EB = EAST BOUND
WB = WEST BOUND

LEGEND

- ADT = AVERAGE DAILY TRAFFIC
- SPEED = MILES PER HOUR
- SCORE = PER NEIGHBORHOOD TRAFFIC MANAGEMENT PROGRAM. OUT OF 100 POSSIBLE POINTS



RICE ROAD West of Route PP