



GYPSY MOTH DRIVE

(50' R/W)

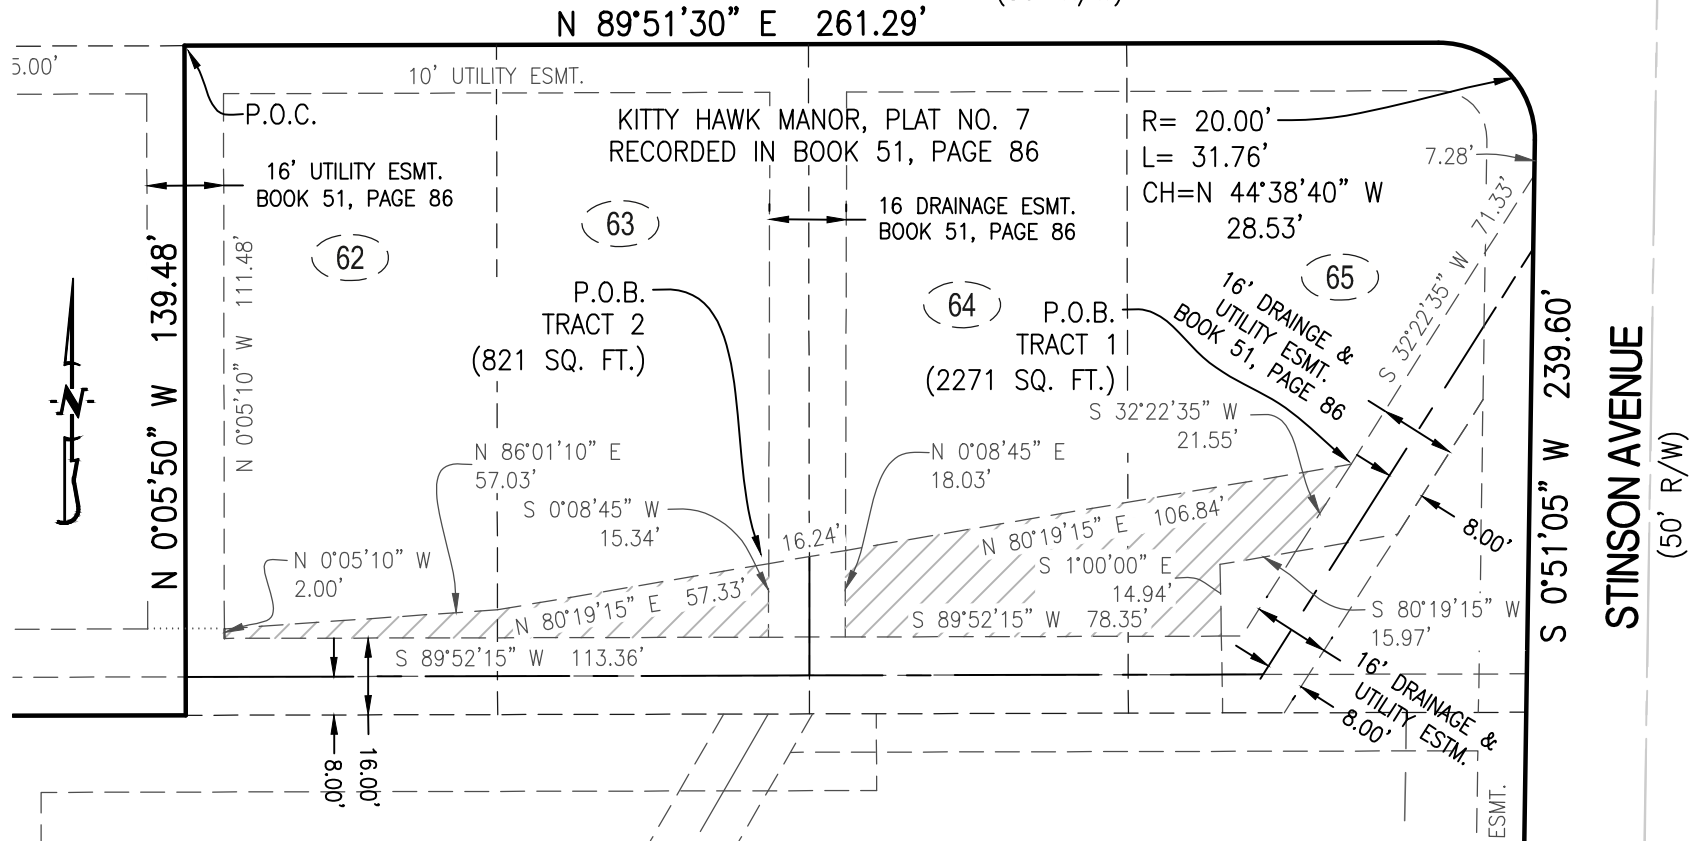

SCALE: 1"=40'

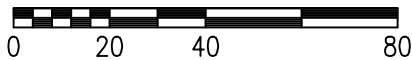

BEARINGS ARE REFERENCED TO GRID NORTH, OF THE MISSOURI STATE PLANE COORDINATE SYSTEM (CENTRAL ZONE), OBTAINED FROM GPS OBSERVATION.

CROCKETT
 ENGINEERING CONSULTANTS
 1000 W. Nifong Blvd., Building 1
 Columbia, Missouri 65203
 (573) 447-0292
 www.crockettengineering.com

CORPORATE NO:
2000151304

DATE:
7/25/2019

SCALE:
1" = 40'

PROJECT:
140148

DRAWN BY:
DWB

ESMT. VACATION

LOTS 62-65
 KITTY HAWK MANOR, PLAT NO. 7
 SEC.6 T 48 N, R 12 W
 COLUMBIA, BOONE COUNTY, MISSOURI