



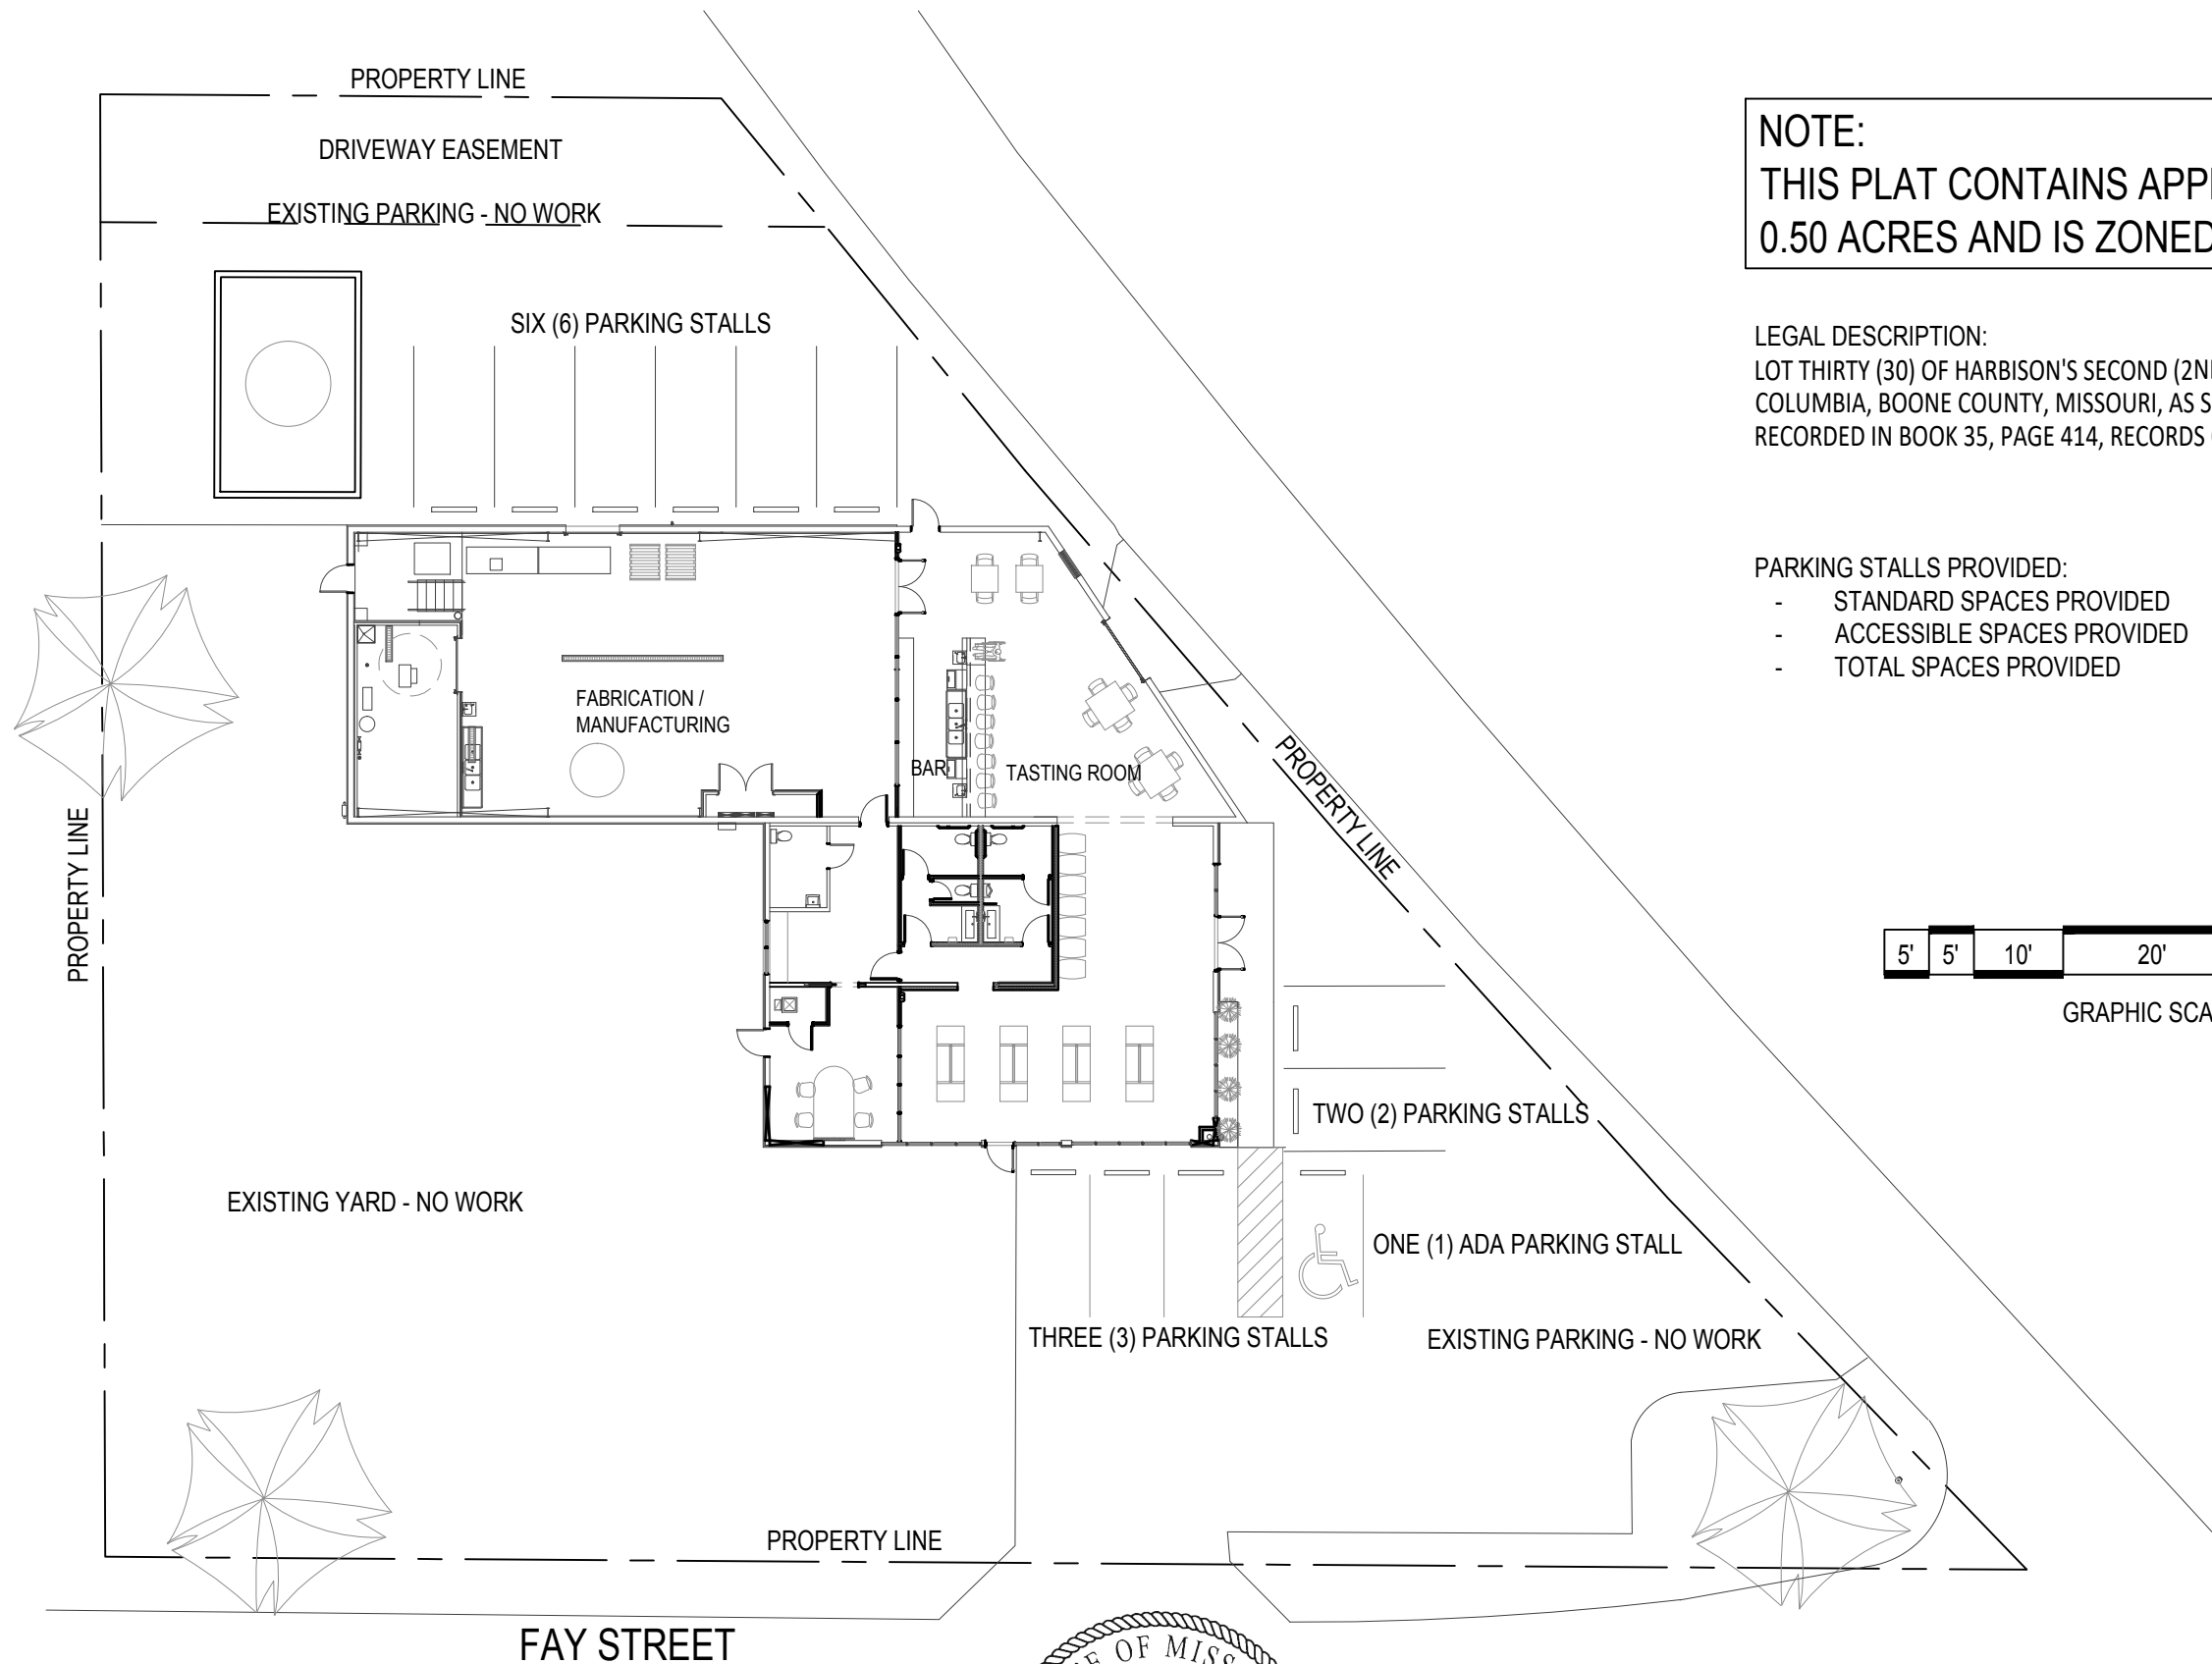


NOTE:
THIS PLAT CONTAINS APPROXIMATELY
0.50 ACRES AND IS ZONED I-G

LEGAL DESCRIPTION:
LOT THIRTY (30) OF HARBISON'S SECOND (2ND) ADDITION TO THE CITY OF
COLUMBIA, BOONE COUNTY, MISSOURI, AS SHOWN BY THE PLAT THEREOF
RECORDED IN BOOK 35, PAGE 414, RECORDS OF BOONE COUNTY, MISSOURI

PARKING STALLS PROVIDED:

- STANDARD SPACES PROVIDED	=	11
- ACCESSIBLE SPACES PROVIDED	=	1
- TOTAL SPACES PROVIDED	=	12

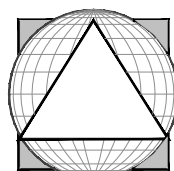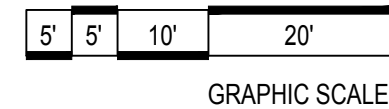

DATE ISSUED:
12 / 28 / 2022

REVISIONS:
1-25-2023

SIX-MILE ORDINARY

700 FAY STREET - COLUMBIA, BOONE COUNTY, MO, 65201



SIMON ASSOCIATES INC.
ARCHITECTURE
210 Park Avenue Columbia, Missouri 65203 Phone: 573-874-1818

THIS DOCUMENT IS THE
PROPERTY OF THE
ARCHITECT AND MAY
NOT BE REPRODUCED
MO Certificate of
Authority No. 000644

