


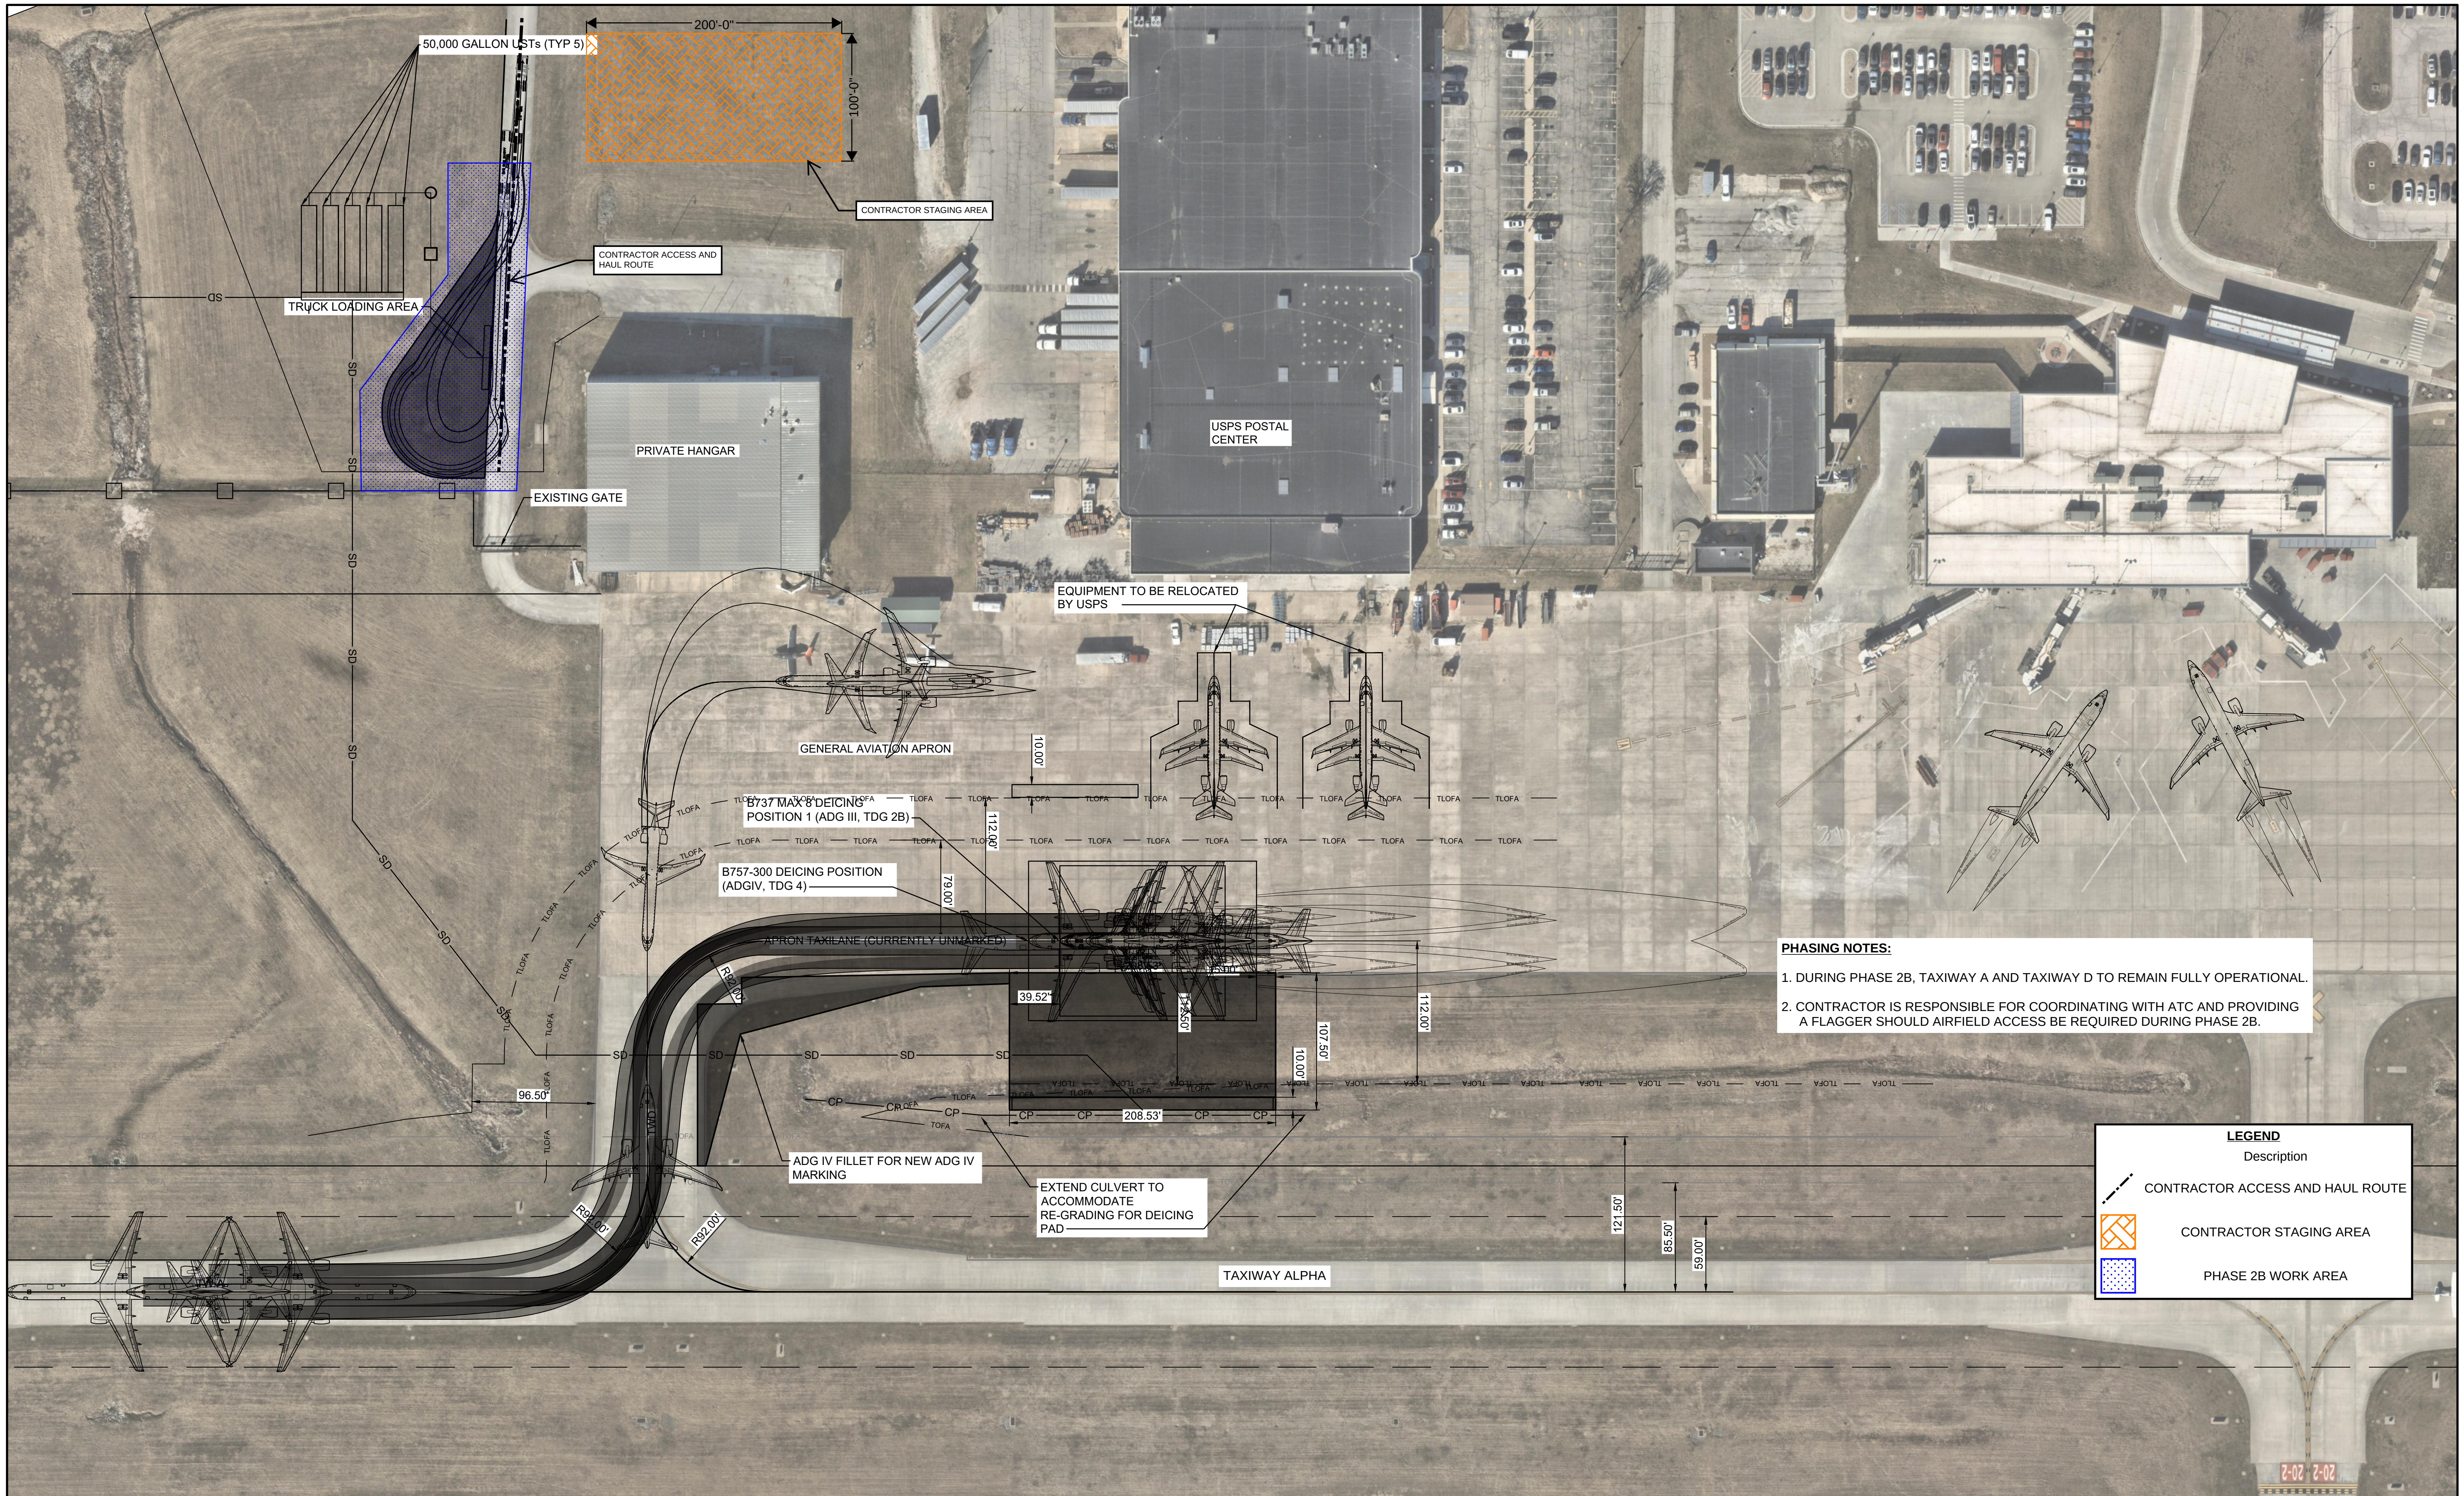

PHASING NOTES:

1. DURING PHASE 2B, TAXIWAY A AND TAXIWAY D TO REMAIN FULLY OPERATIONAL.

2. CONTRACTOR IS RESPONSIBLE FOR COORDINATING WITH ATC AND PROVIDING A FLAGGER SHOULD AIRFIELD ACCESS BE REQUIRED DURING PHASE 2B.

LEGEND	
Description	
	CONTRACTOR ACCESS AND HAUL ROUTE
	CONTRACTOR STAGING AREA
	PHASE 2B WORK AREA