

STARR FARMS LLC

WHITE,
R DOUGLAS TRUST

BAUMGARTNER,
JOE F & MARY

STARR, RUSSELL A
MESEY, CAROL S
& STARR, JAMES L

CITY OF COLUMBIA, MO
COLUMBIA REGIONAL AIRPORT

CITY OF COLUMBIA, MO
COLUMBIA REGIONAL AIRPORT

CITY OF COLUMBIA, MO
COLUMBIA REGIONAL AIRPORT

HUDSON,
GARY-HAZEL TRUST

CITY OF COLUMBIA, MO
COLUMBIA REGIONAL AIRPORT

CITY OF COLUMBIA, MO
COLUMBIA REGIONAL AIRPORT


LEGEND

- EXIST. RTE. H
- PROPOSED RELOCATED RTE. H
- EXIST. WATERLINE
- EXIST. ELECTRIC (OVERHEAD)
- TELECOMMUNICATIONS (UNDERGROUND)
- PROPOSED RIGHT OF WAY
- PROPOSED PERMANENT ESMT.

NOTE: SOME UTILITIES INDICATED ON THIS DRAWING ARE BASED ON AVAILABLE INFORMATION AND HAVE NOT BEEN FIELD VERIFIED.

Preliminary
FOR INFORMATION ONLY

ROUTE H RELOCATION PROJECT
CITY OF COLUMBIA, MO
COLUMBIA REGIONAL AIRPORT
FAA GRANT NO. 3-29-0022-45

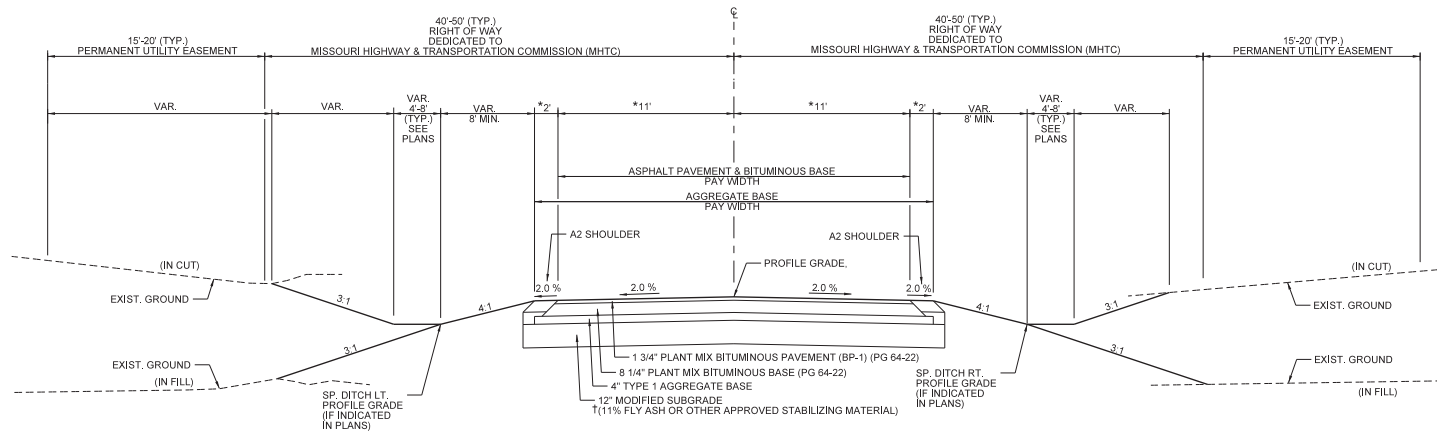


**TYPICAL SECTION - ROUTE H & RANGELINE ROAD
(ON TANGENT)**

**ROUTE H - STA. 10+20.00 TO 64+36.50
RANGELINE ROAD - STA. 10+70.00 TO 19+87.00**

↑ LAB TESTING SHOULD BE CONDUCTED TO DETERMINE THE OPTIMAL PERCENTAGE OF STABILIZING MATERIAL

*LANE AND SHOULDER WIDTH TRANSITIONS
ROUTE H
 STA 10+20.00 TO 10+70.00
 TRANSITION LANES FROM EXIST. TO 11'
 TRANSITION SHOULDERS FROM 0' TO 2'
 STA 63+86.50 TO 64+36.50
 TRANSITION LANES FROM 11' TO EXIST.
 TRANSITION SHOULDERS FROM 2' TO 0'
RANGELINE ROAD
 STA 10+70.00 TO 11+70.00
 TRANSITION SHOULDERS FROM 0' TO 2'

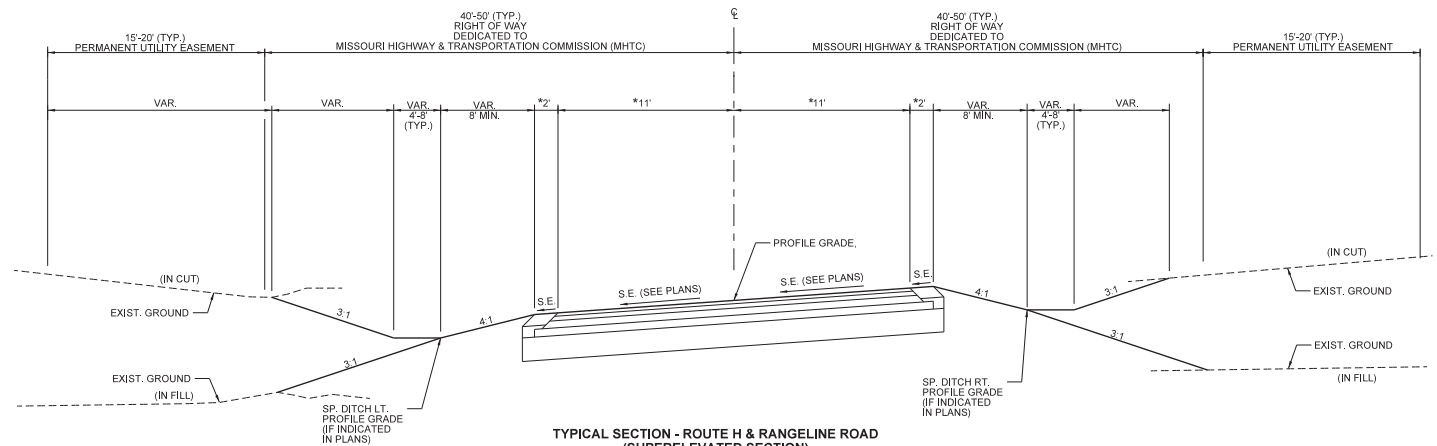

**TYPICAL SECTION - ROUTE H & RANGELINE ROAD
(SUPERELEVATED SECTION)
(TYPICAL IS FOR CURVE TO THE LEFT - MIRROR PAVEMENT FOR CURVE TO THE RIGHT)
(FOR INFORMATION ONLY)**

<h1 style="margin: 0;">ROUTE H RELOCATION</h1> <p style="font-size: small; margin: 0;">Typical Section Sheet</p>	<p style="font-size: x-small; margin: 0;">Date: _____</p> <p style="font-size: x-small; margin: 0;">No. _____</p>
<p style="font-size: x-small; margin: 0;">City of Columbia, Missouri Department of Public Works</p> <p style="font-size: x-small; margin: 0;">Approved By: _____</p> <p style="font-size: x-small; margin: 0;">Director of Public Works</p>	<p style="font-size: x-small; margin: 0;">Date: _____</p>
	<p style="font-size: x-small; margin: 0;">File No. _____</p> <p style="font-size: x-small; margin: 0;">Scale: _____</p> <p style="font-size: x-small; margin: 0;">Date: _____</p> <p style="font-size: x-small; margin: 0;">Des. _____</p> <p style="font-size: x-small; margin: 0;">Dwn. _____</p> <p style="font-size: x-small; margin: 0;">Chk. _____</p>
<p style="font-size: large; color: red; margin: 0;">Preliminary</p> <p style="font-size: large; color: red; margin: 0;">FOR INFORMATION ONLY</p>	
<p style="font-size: x-small; margin: 0;">Sheet _____ of _____</p>	

3/28/2018