

GENERAL NOTES:

1. CONTRACTOR SHALL PROVIDE ALL TRAFFIC CONTROL DEVICES FOR STREET CLOSURES AND DETOURS IN ACCORDANCE WITH THE TRAFFIC CONTROL PLAN AS APPROVED BY THE AUTHORITIES HAVING JURISDICTION AND OWNER'S REPRESENTATIVE.
2. TRAFFIC CONTROL SIGNS AND INSTALLATION SHALL BE IN ACCORDANCE WITH THE MANUAL ON UNIFORM TRAFFIC CONTROL DEVICES (M.U.T.C.D.), LATEST EDITION.

PHILLIP HENRY JONES
Registered Professional Engineer
MO # 2014016965

**ROGERS-SCHMIDT
ENGINEERING CO., P.C.**
CONSULTING ENGINEERS
1736 WEST PARK CENTER DR.
SUITE 204
ST. LOUIS, MO 63026
PHONE: 636-600-1551

MISSOURI STATE CERTIFICATE
OF AUTHORITY #000408

**DAVID MASON &
ASSOCIATES, INC.**
800 SOUTH VANDEVENTER AVE.
ST. LOUIS, MO 63110
PHONE: 314-534-1030
MISSOURI STATE CERTIFICATE
OF AUTHORITY #001103

**LOWRY MALL - REPAIR
AND UPGRADE STEAM
TUNNEL**

FOR THE CURATORS OF THE
UNIVERSITY OF MISSOURI

COLUMBIA, MISSOURI
PROJECT # CP162451


REVISION:	_____
DATE:	_____
BY:	_____
REVISION:	_____
DATE:	_____
BY:	_____
ISSUE DATE:	03-06-2017

ENGINEER _____
PROJECT NO.: 997
FILE: 2016372 C-700
DRAWN BY: RTL
CHECKED BY: PHJ
APPROVED BY: PHJ
SCALE: AS NOTED

SHEET TITLE:
**TRAFFIC
CONTROL
PLAN**


SHEET NUMBER:

C-701

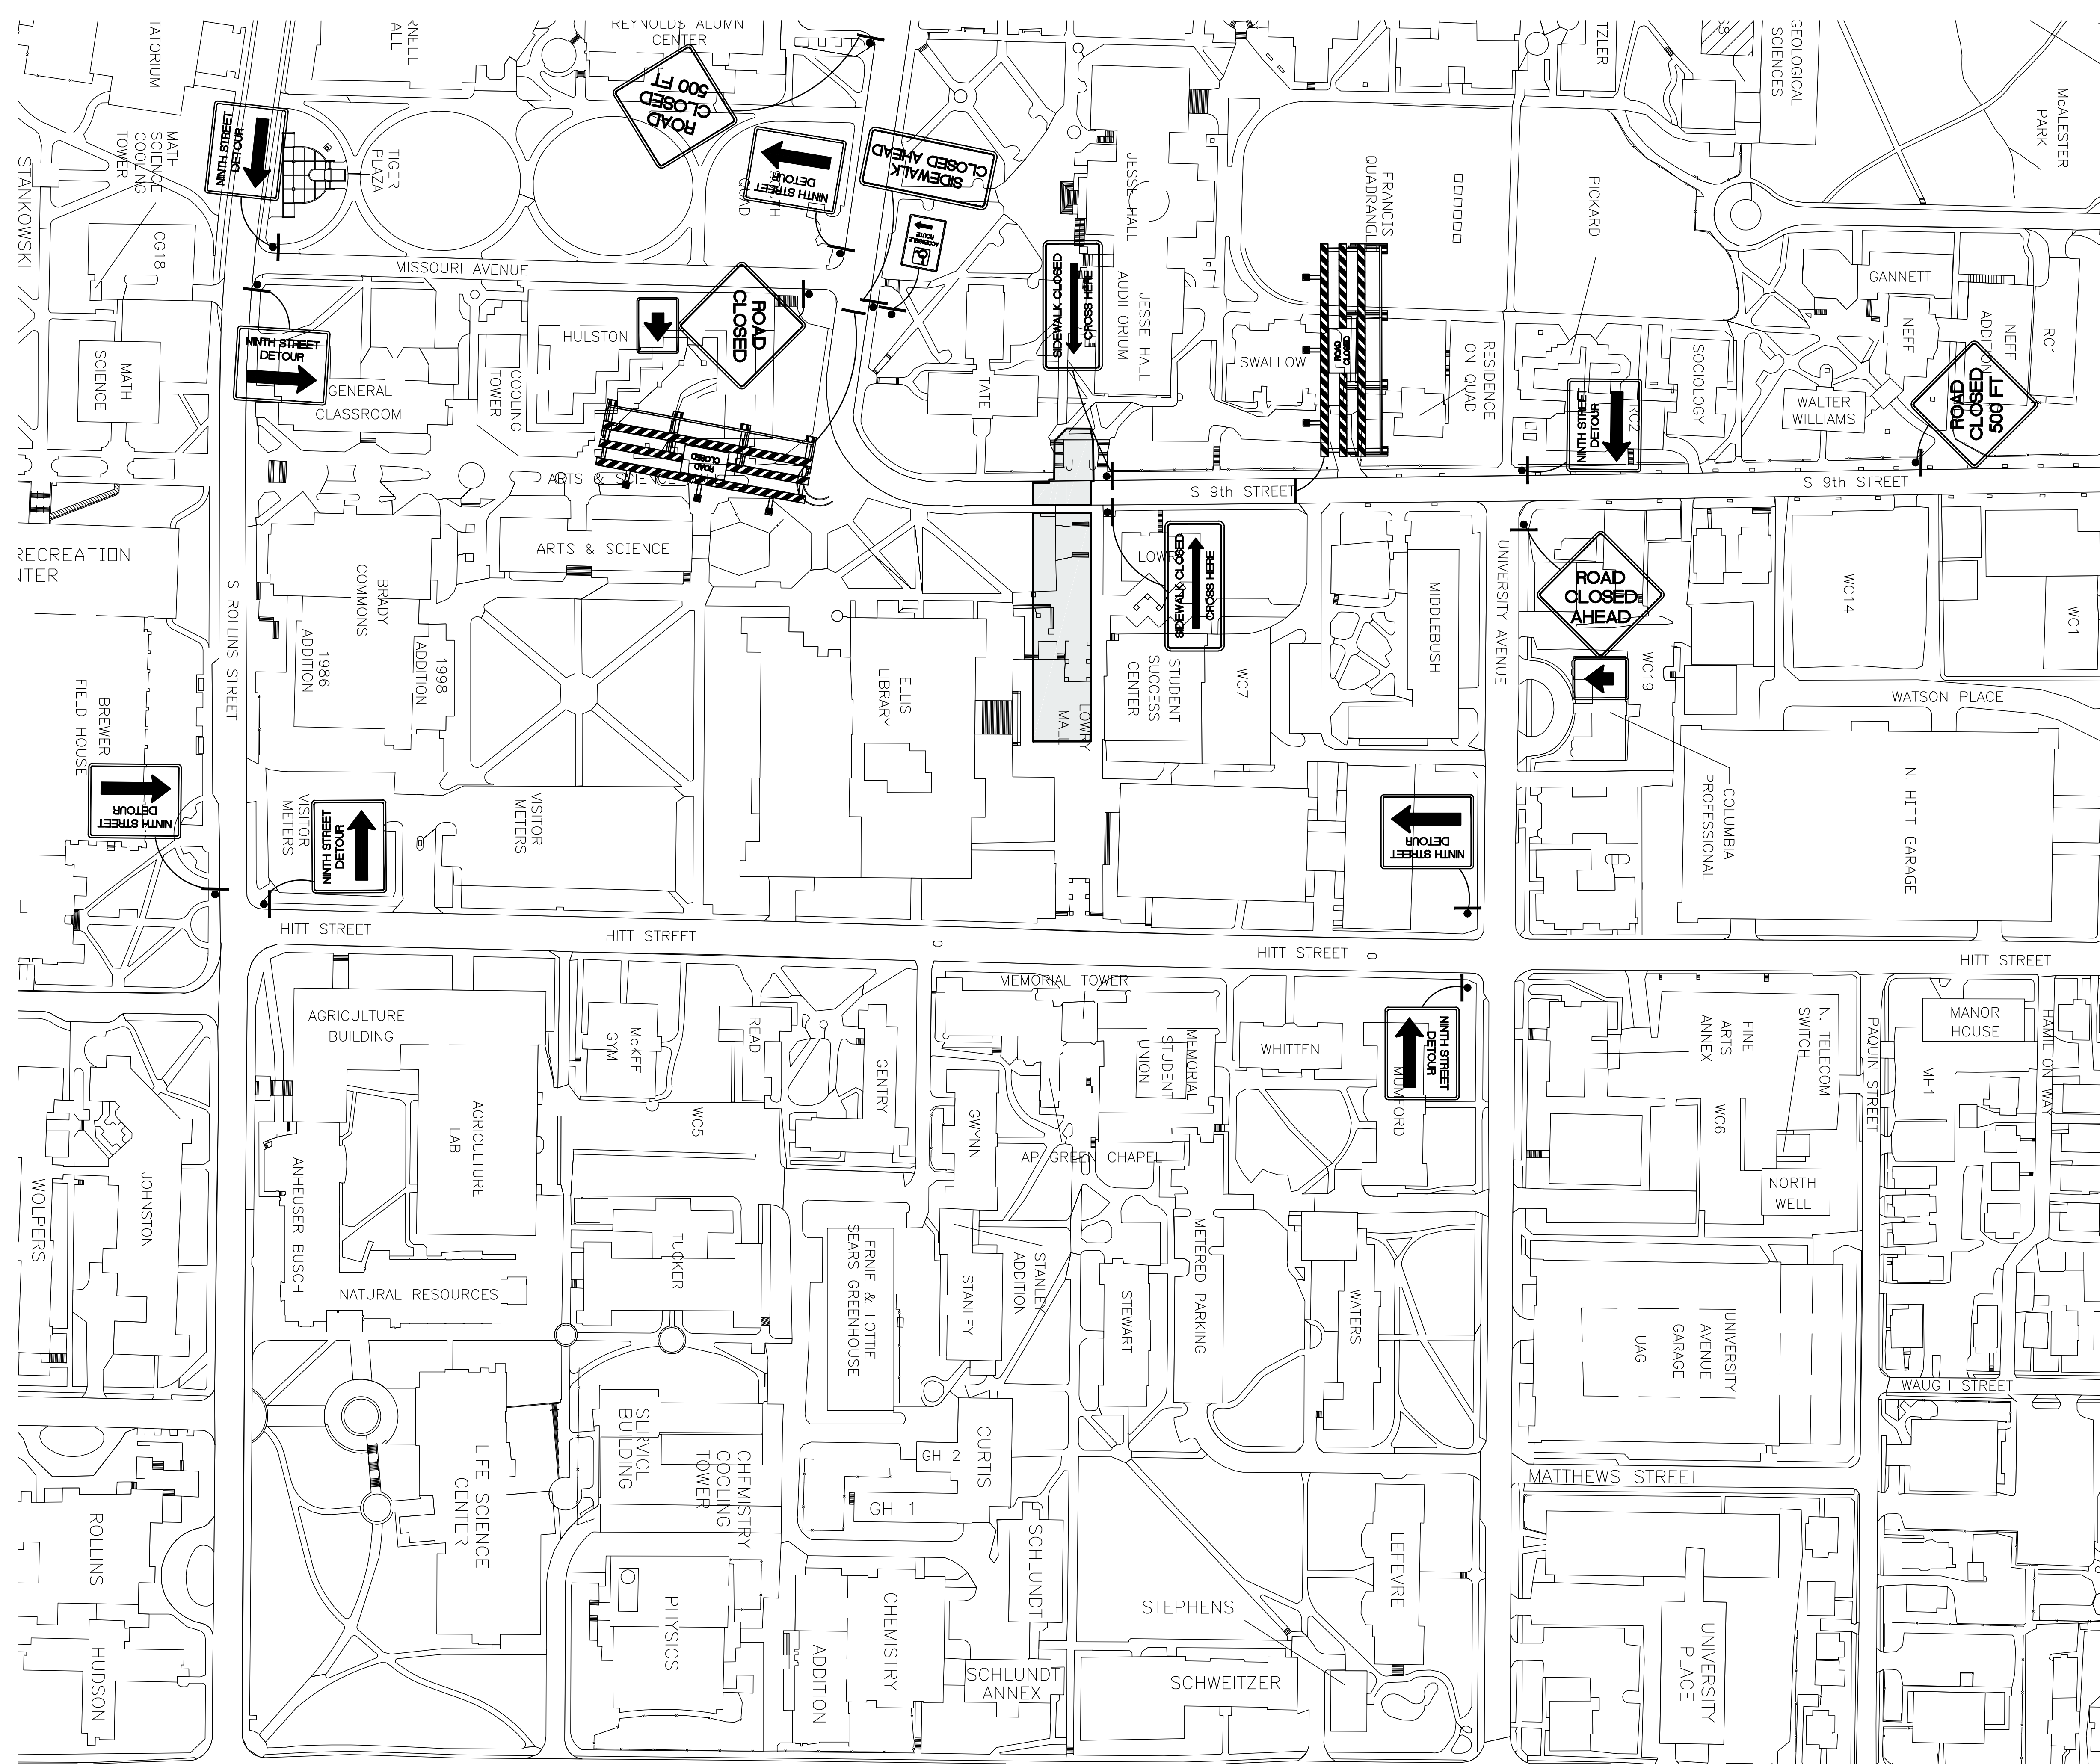

PHASE 2 TRAFFIC CONTROL PLAN

E:\2016\372 C-700\2016372 C-700.dwg, 4/12/2017 4:52:54 PM, 11

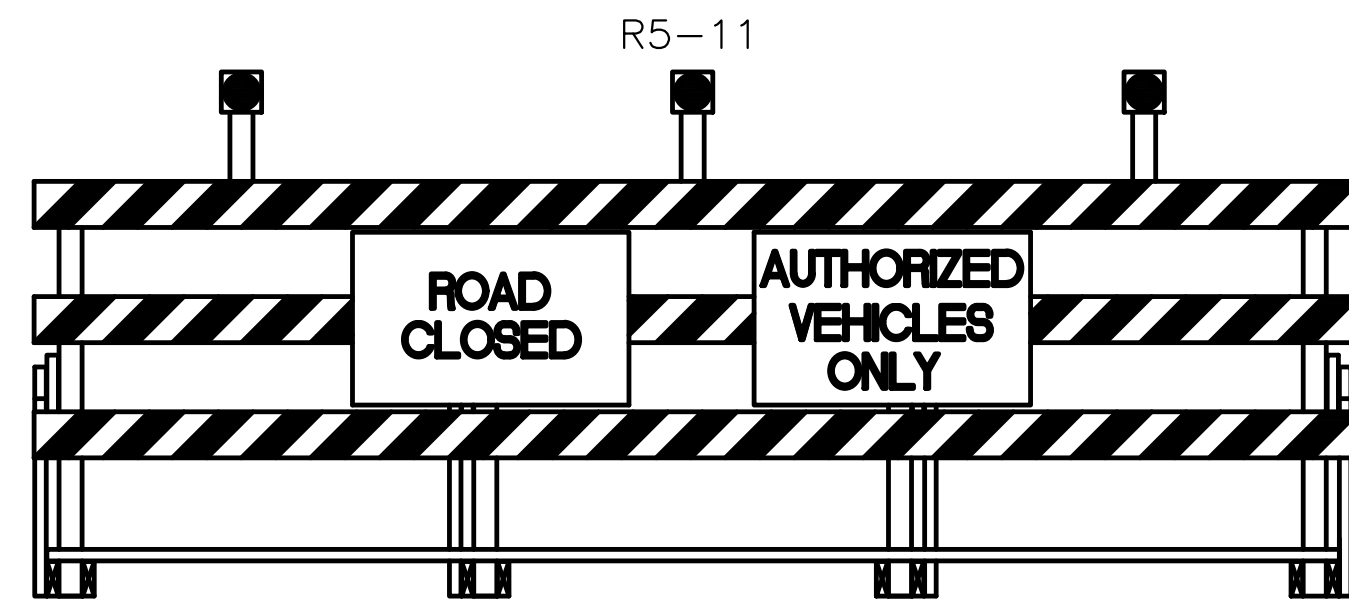

R5-11



48" x 48"



48" x 48"



48" x 48"



48" x 48"



BLACK ON WHITE
(48" x 30")
(TO BE PLACED ON TYPE III BARRICADES)




48" x 48"




48" x 48"




48" x 48"

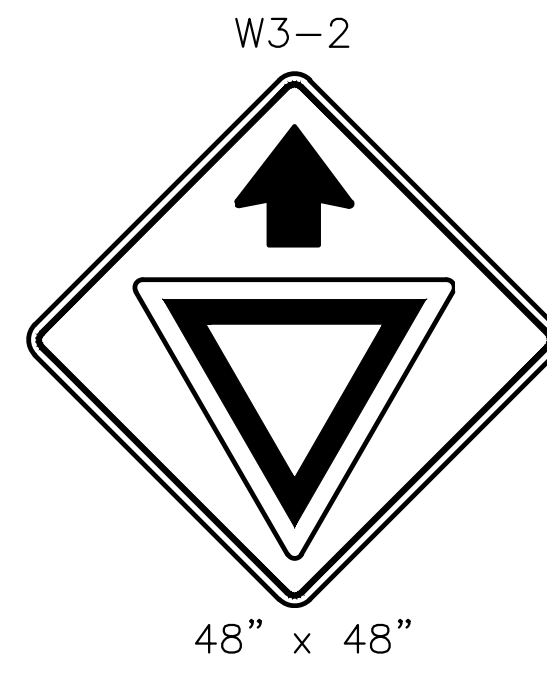



48" x 48"

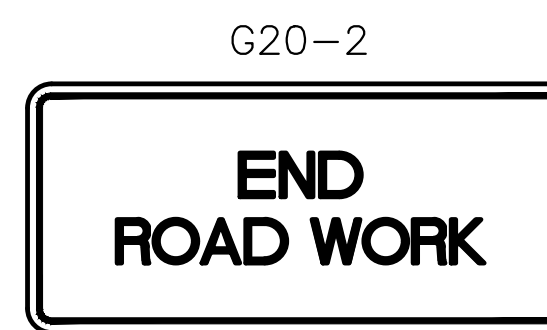


24" x 48"

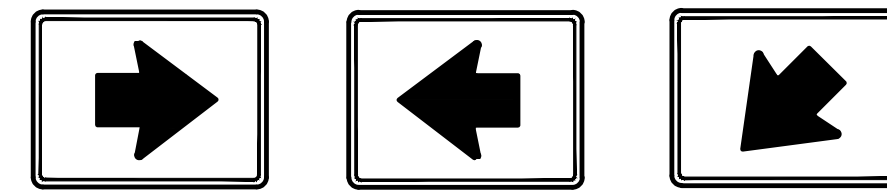


BLACK ON WHITE
(48" x 30")
(TO BE PLACED ON TYPE III BARRICADES)

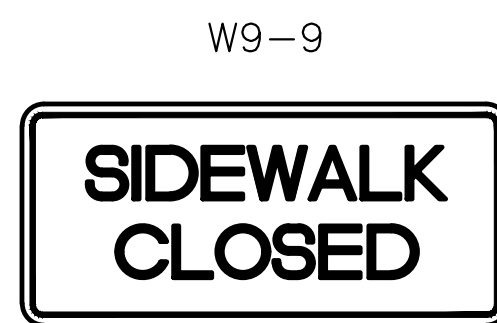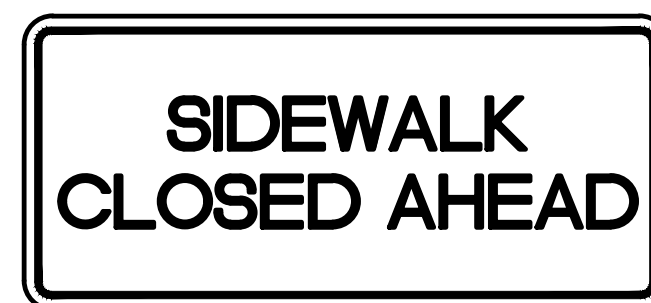


24" x 12"

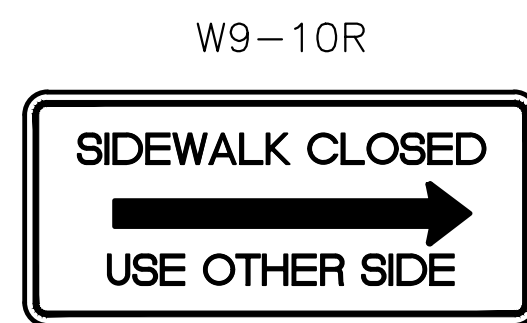


24" x 12"

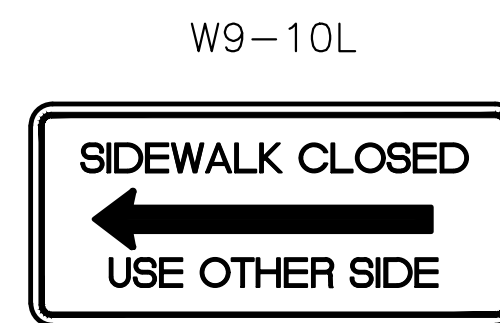


24" x 12"

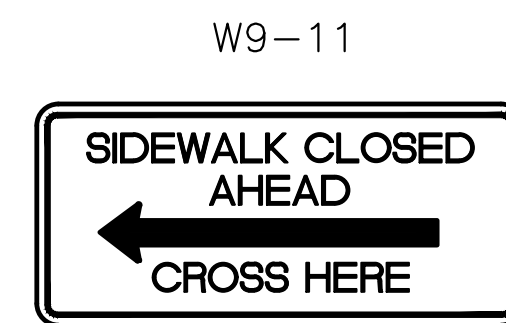

24" x 12"

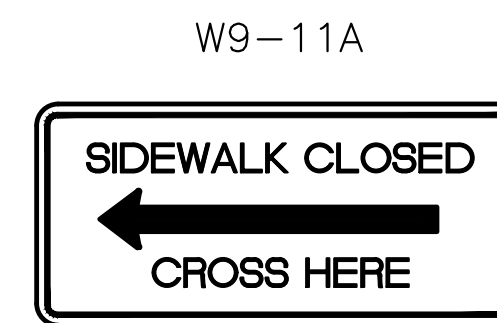

24" x 12"

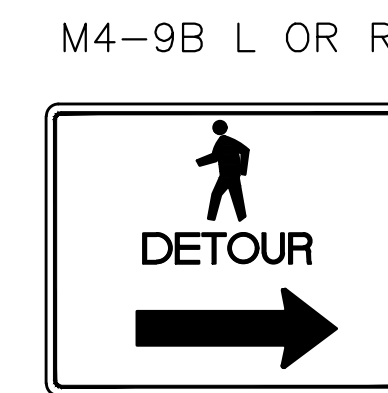


30" x 24"




18" x 12"



18" x 12"

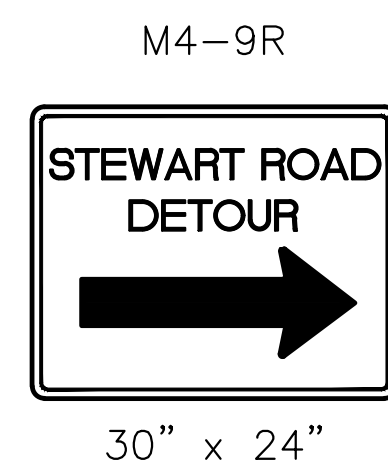

30" x 24"

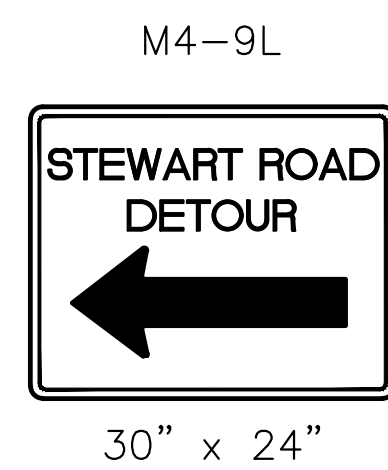

30" x 24"




30" x 24"




30" x 24"




30" x 24"

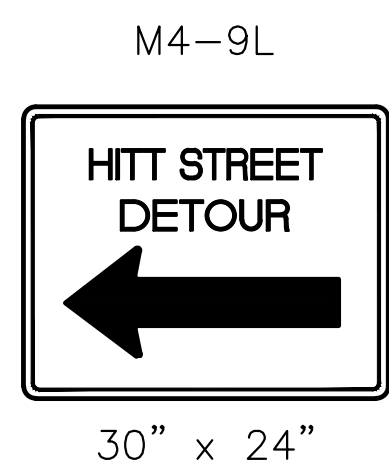

30" x 24"

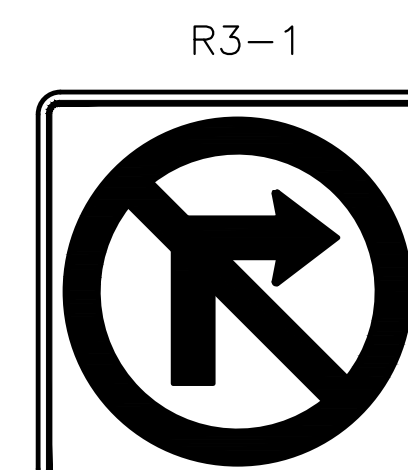


R3-1

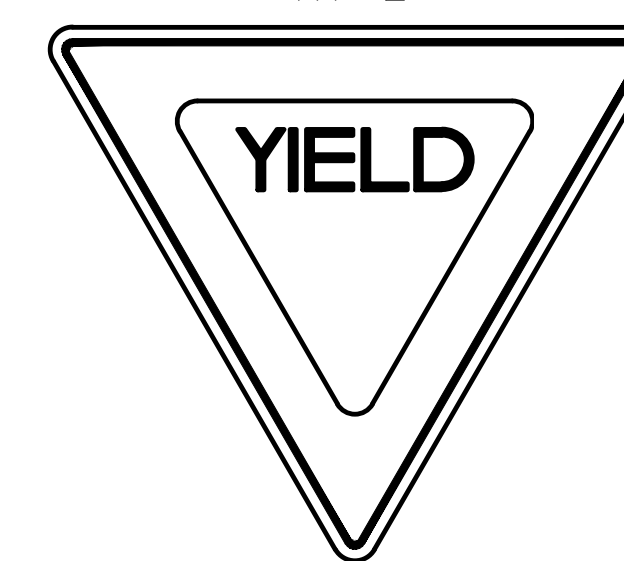


R1-2




R1-2AP

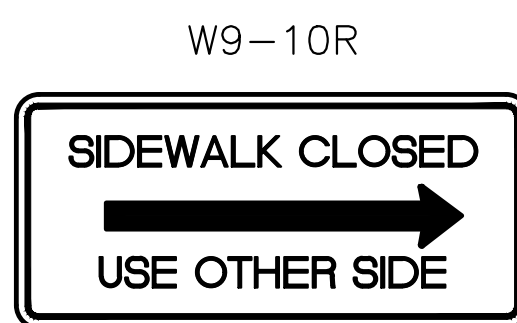


24" x 12"

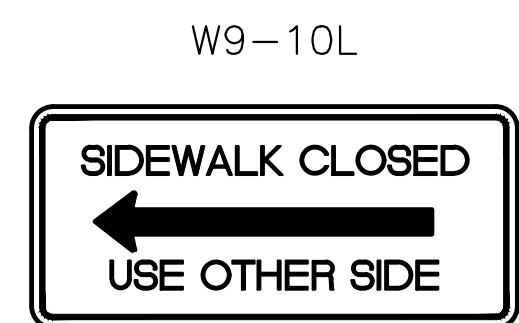


24" x 12"

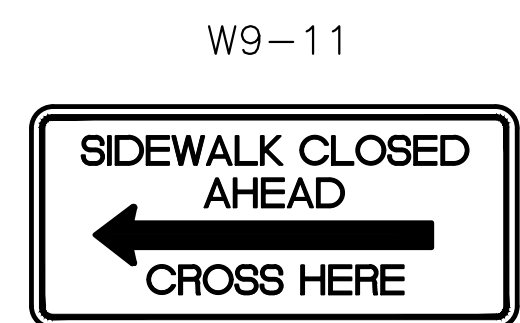


24" x 12"

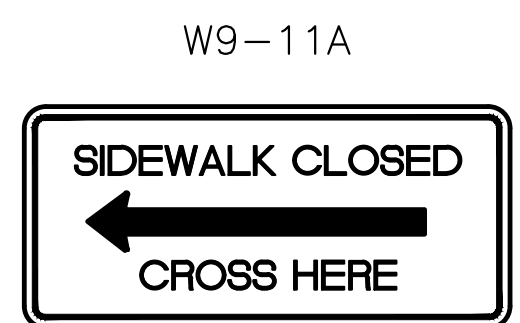

24" x 12"

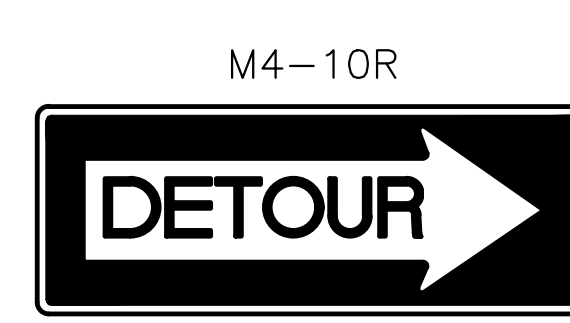

48" x 18"

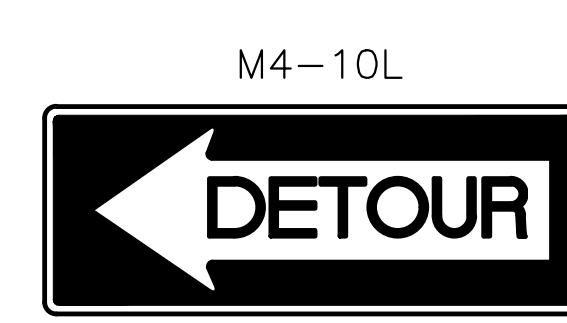

48" x 18"

PHILLIP HENRY JONES
Registered Professional Engineer
MO # 2014016965

ROGERS-SCHMIDT
ENGINEERING CO., P.C.
CONSULTING ENGINEERS
1736 WEST PARK CENTER DR.
SUITE 204
ST. LOUIS, MO 63026
PHONE: 636-600-1551
MISSOURI STATE CERTIFICATE
OF AUTHORITY #000408

DAVID MASON &
ASSOCIATES, INC.
800 SOUTH VANDEVENTER AVE.
ST. LOUIS, MO 63110
PHONE: 314-534-1030
MISSOURI STATE CERTIFICATE
OF AUTHORITY #001103

LOWRY MALL - REPAIR
AND UPGRADE STEAM
TUNNEL

FOR THE CURATORS OF THE
UNIVERSITY OF MISSOURI

COLUMBIA, MISSOURI

PROJECT # CP162451


REVISION:	_____
DATE:	_____
BY:	_____
REVISION:	_____
DATE:	_____
BY:	_____
REVISION:	_____
DATE:	_____
BY:	_____
REVISION:	_____
DATE:	_____
BY:	_____
REVISION:	△ ESI #
DATE:	X
BY:	PHJ
ISSUE DATE:	03-06-2017

ENGINEER _____
PROJECT NO.: 997
FILE: 2016372 C-700
DRAWN BY: RTL
CHECKED BY: PHJ
APPROVED BY: PHJ
SCALE: AS NOTED

SHEET TITLE:
TRAFFIC
SIGNS
DETAILS

SHEET NUMBER:

C-702

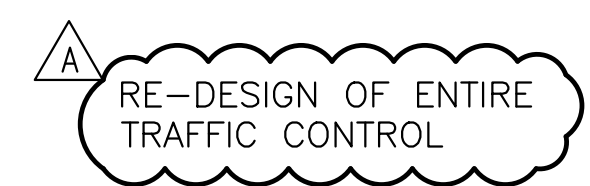

E:\000172451\000172451.dwg