
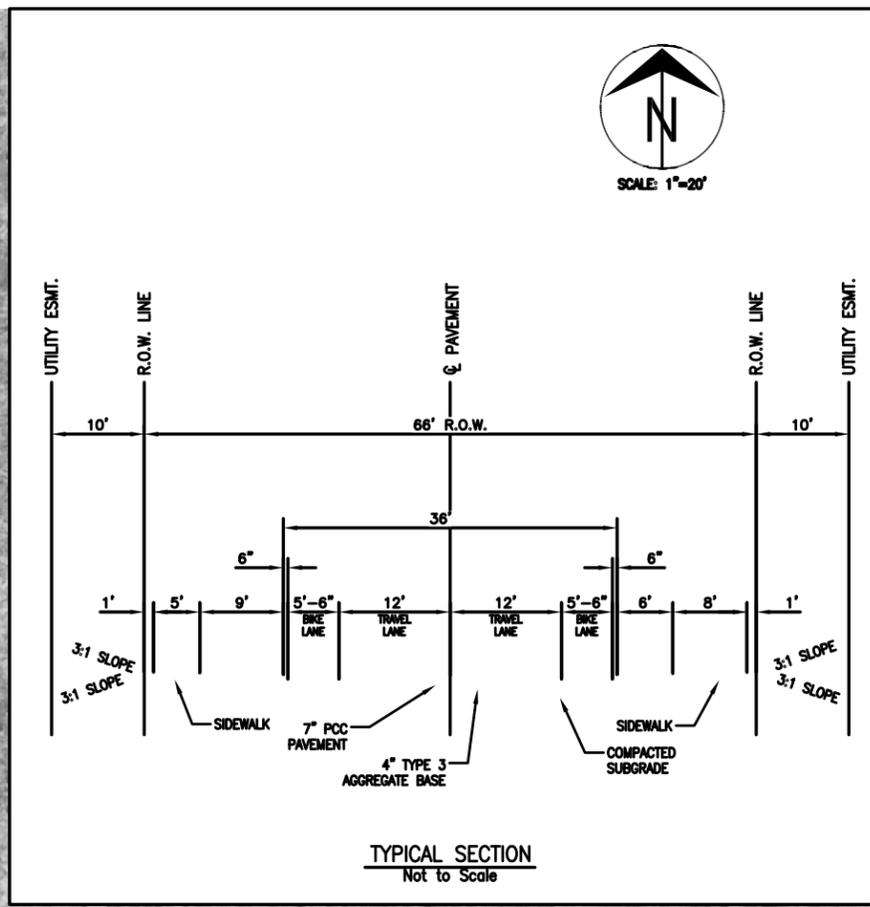


O:\CADD\PROJ\STREET\Route B Collector\Starke Avenue Preliminary Plan Design\550 feet long Starke Ave. - West of Rte. B\550 feet long Starke Avenue-East of Rte.B.dwg, 3/2/2026 2:52:24 PM, Adobe PDF (Temporary)\CG11108.pcb

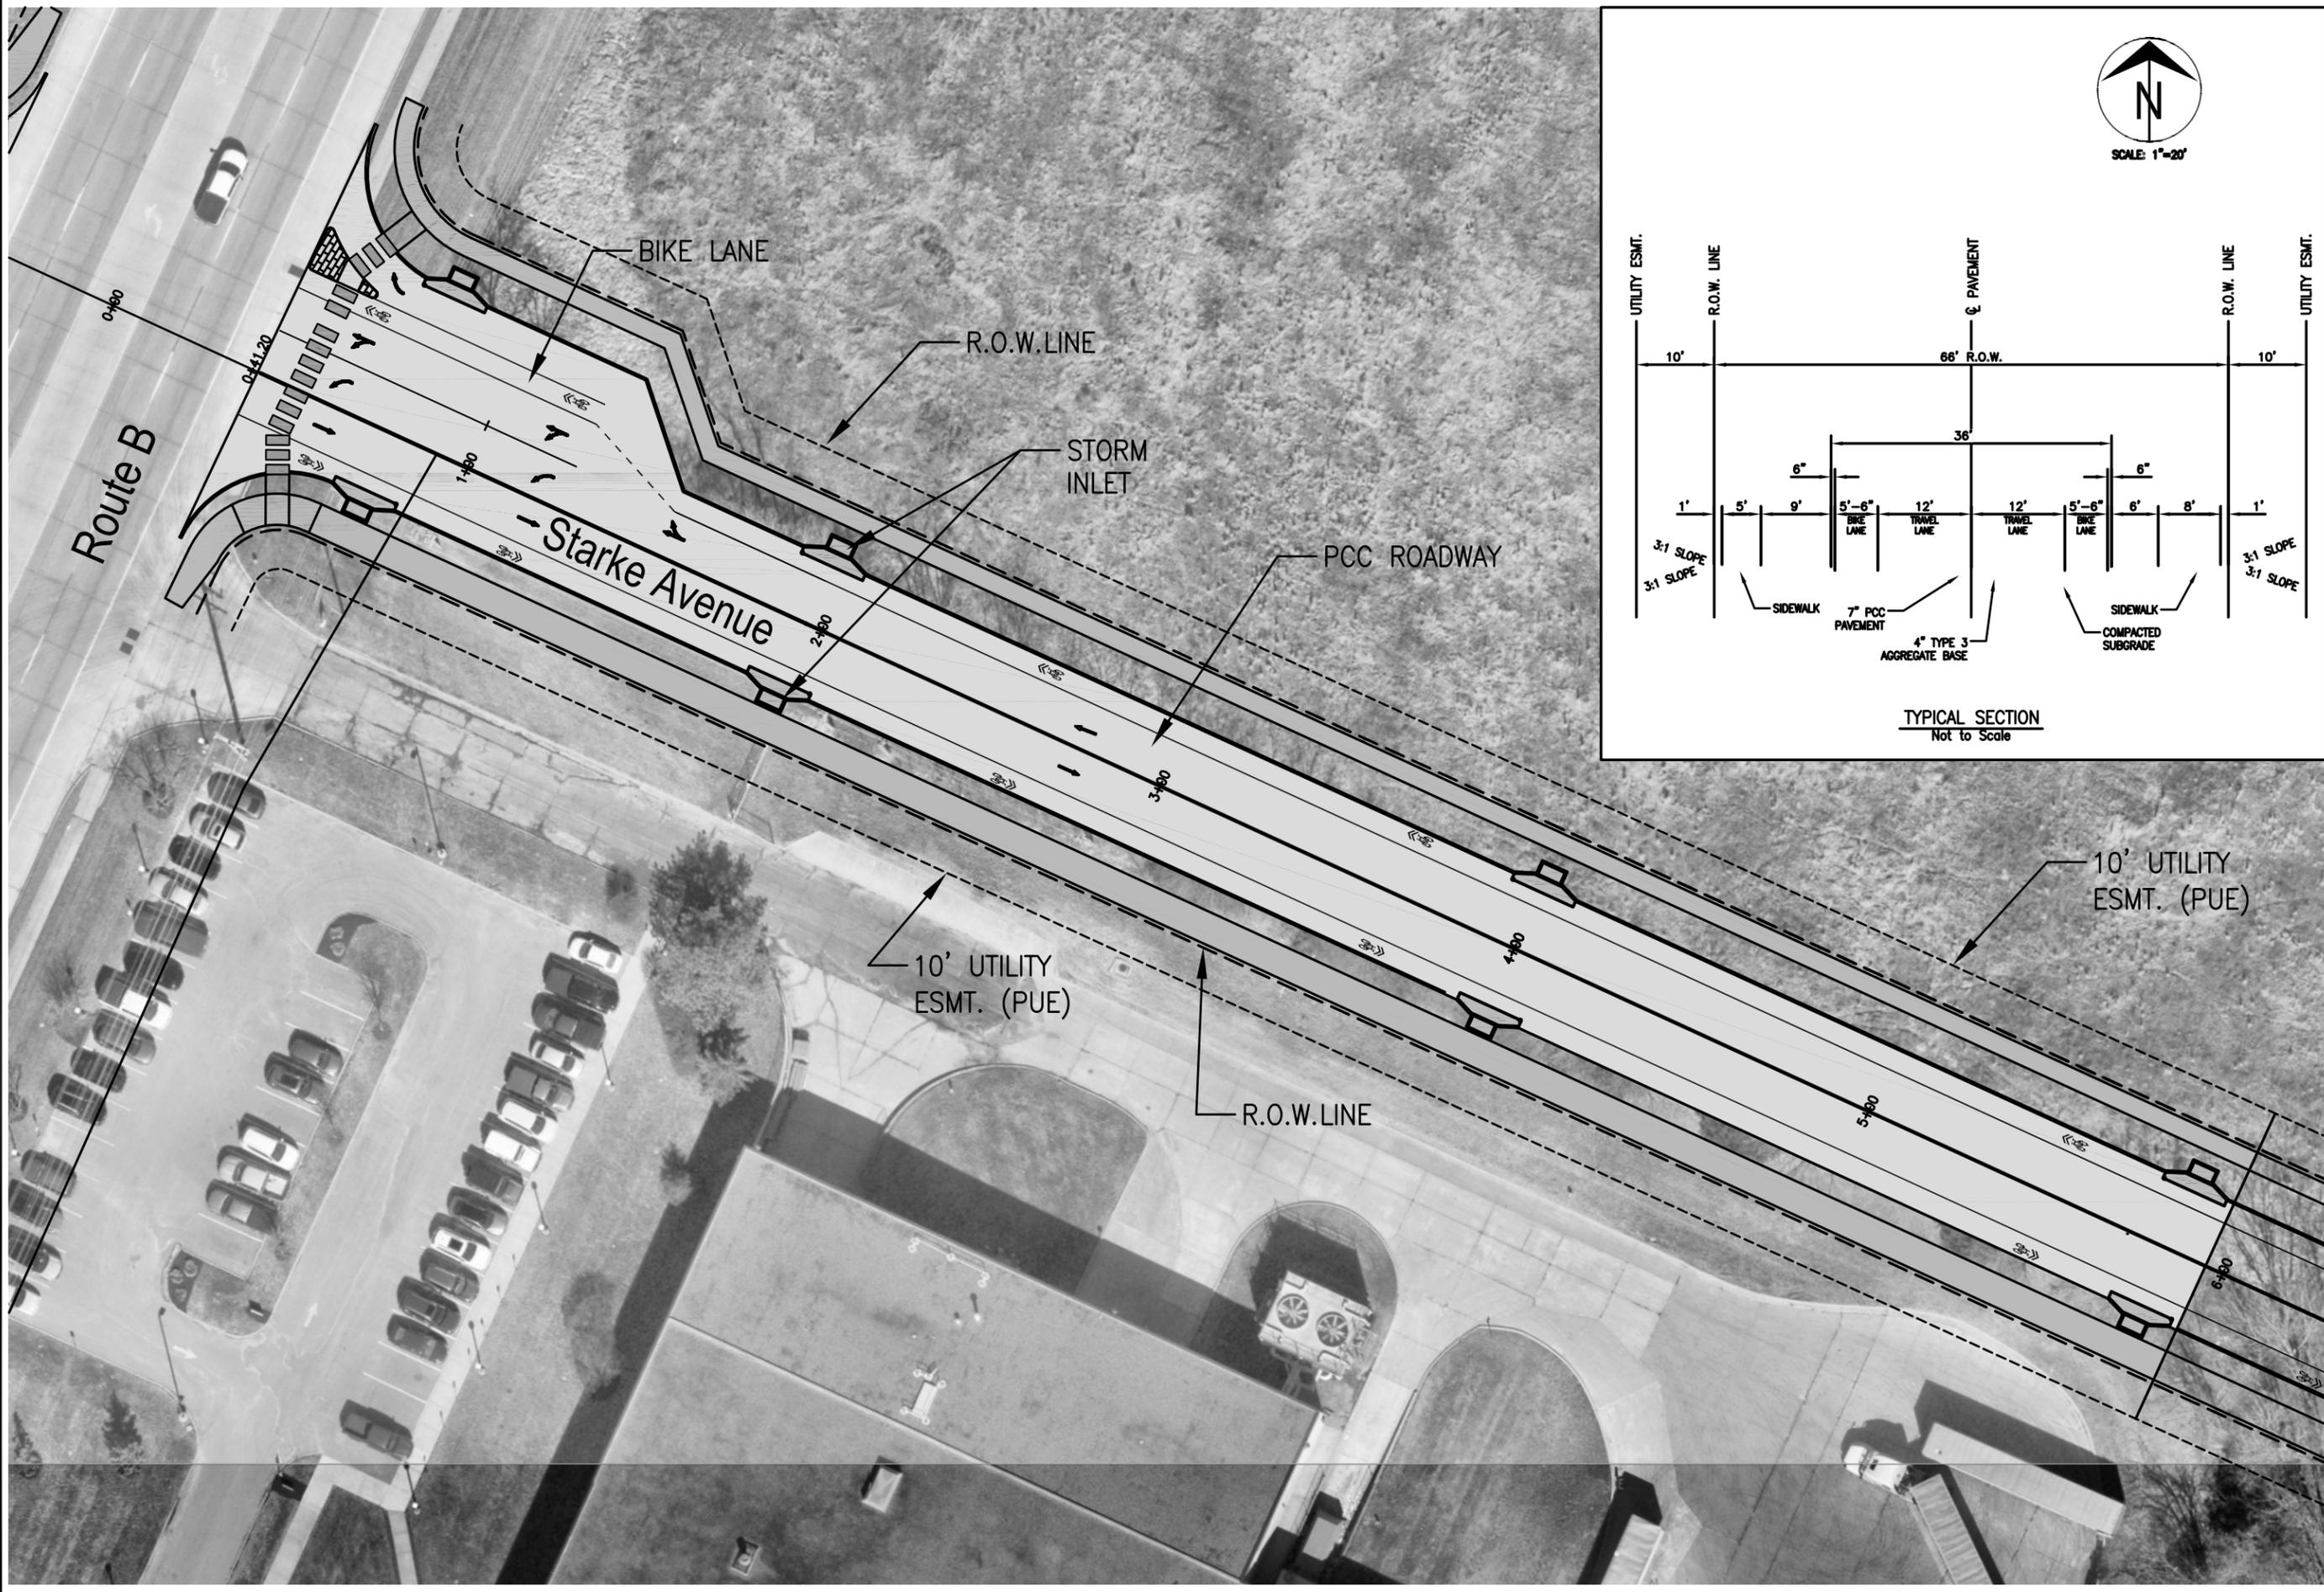

No.	Date	By	Revision

**550 feet long Starke Avenue
(East of Rte.B)
Preliminary Plan**

Mission
Provide safe, sustainable infrastructure that promotes positive communities.

701 East Broadway
P.O. Box 6015
Columbia, MO 65205
(573) 875-2489



Shane Steven Creuch
Registered Professional Engineer
PE-2007011081

File No. #####
Scale: 1"=20'
Date: 03/02/2026
Des. A.N.H.
Dwn. A.N.H.
Chk. W.L.W.