



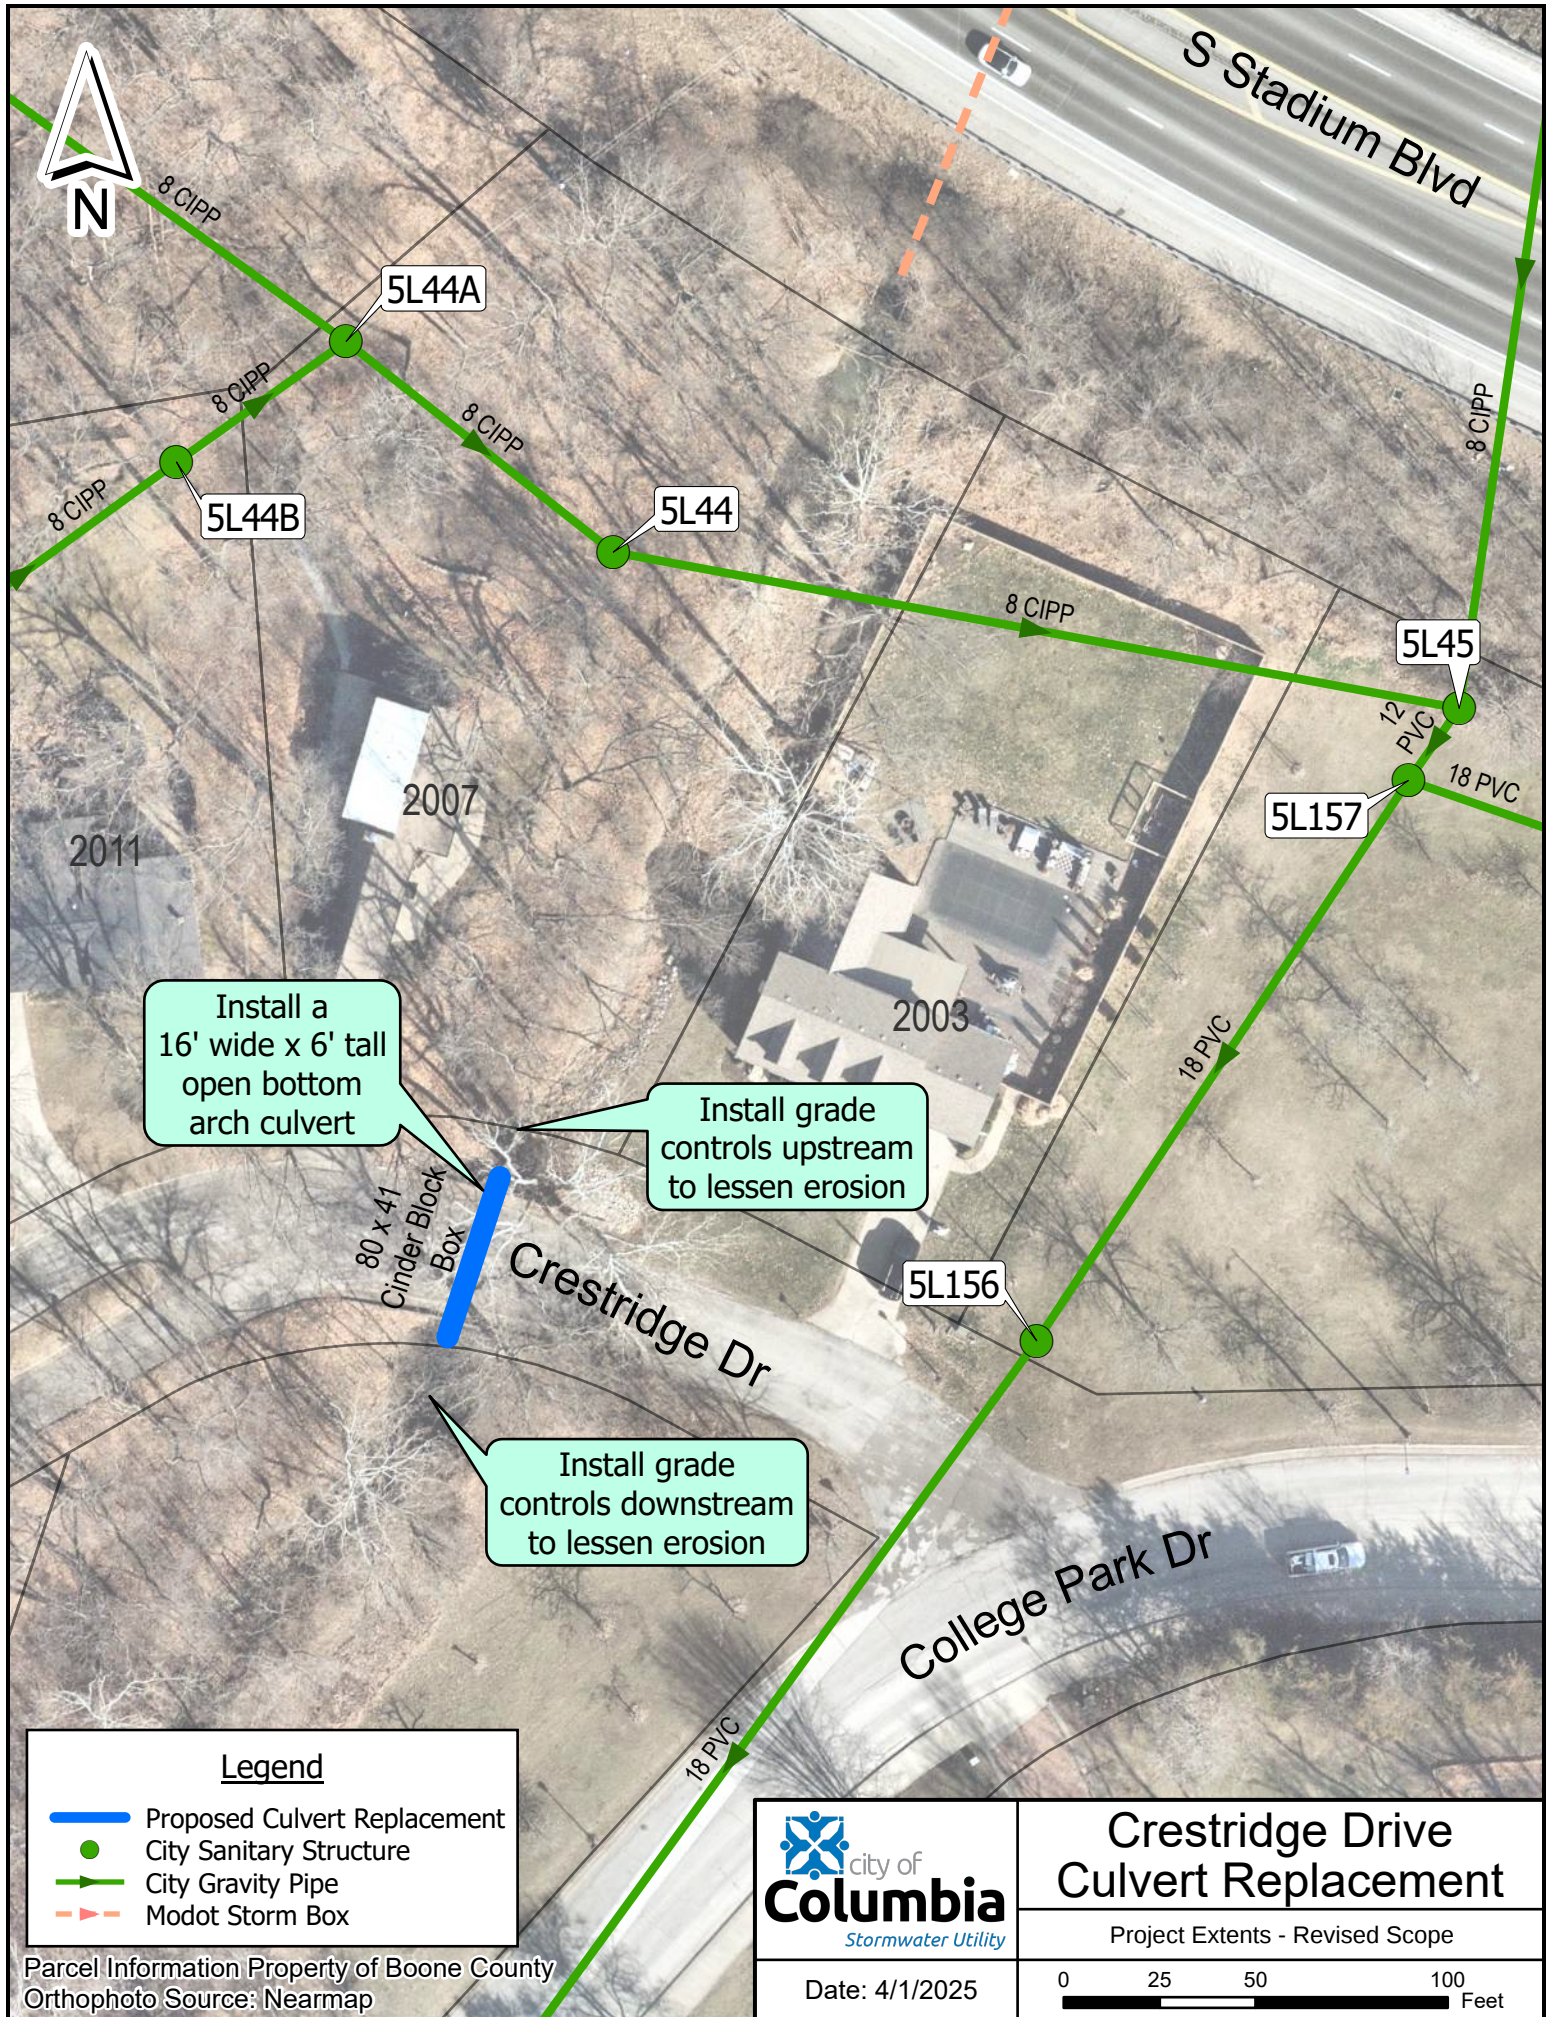

Legend

- Proposed Culvert Replacement
- City Sanitary Structure
- City Gravity Pipe
- Modot Storm Box

Parcel Information Property of Boone County
Orthophoto Source: Nearmap

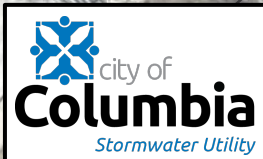

Crestridge Drive Culvert Replacement

Project Extents - Revised Scope

Date: 4/1/2025

