

BEARINGS ARE REFERENCED TO GRID NORTH, OF THE MISSOURI STATE PLANE COORDINATE SYSTEM (CENTRAL ZONE), OBTAINED FROM GPS OBSERVATION.

CROCKETT
ENGINEERING CONSULTANTS
1000 W. Nifong Blvd., Building 1
Columbia, Missouri 65203
(573) 447-0292
www.crockettengineering.com

CORPORATE NUMBER:
2000151304


DATE: 7/23/2021
SCALE: 1" = 200'


PROJECT: 170585
DRAWN BY: DWB

M-N ZONING DESC.

MLF GOLF, LLC
PART OF TRACT 2, SURVEY BOOK 5133, PAGE 83
SEC 7- T48N - R13W & SEC 8- T48N - R13W
BOONE COUNTY, MISSOURI

ADDRESS:

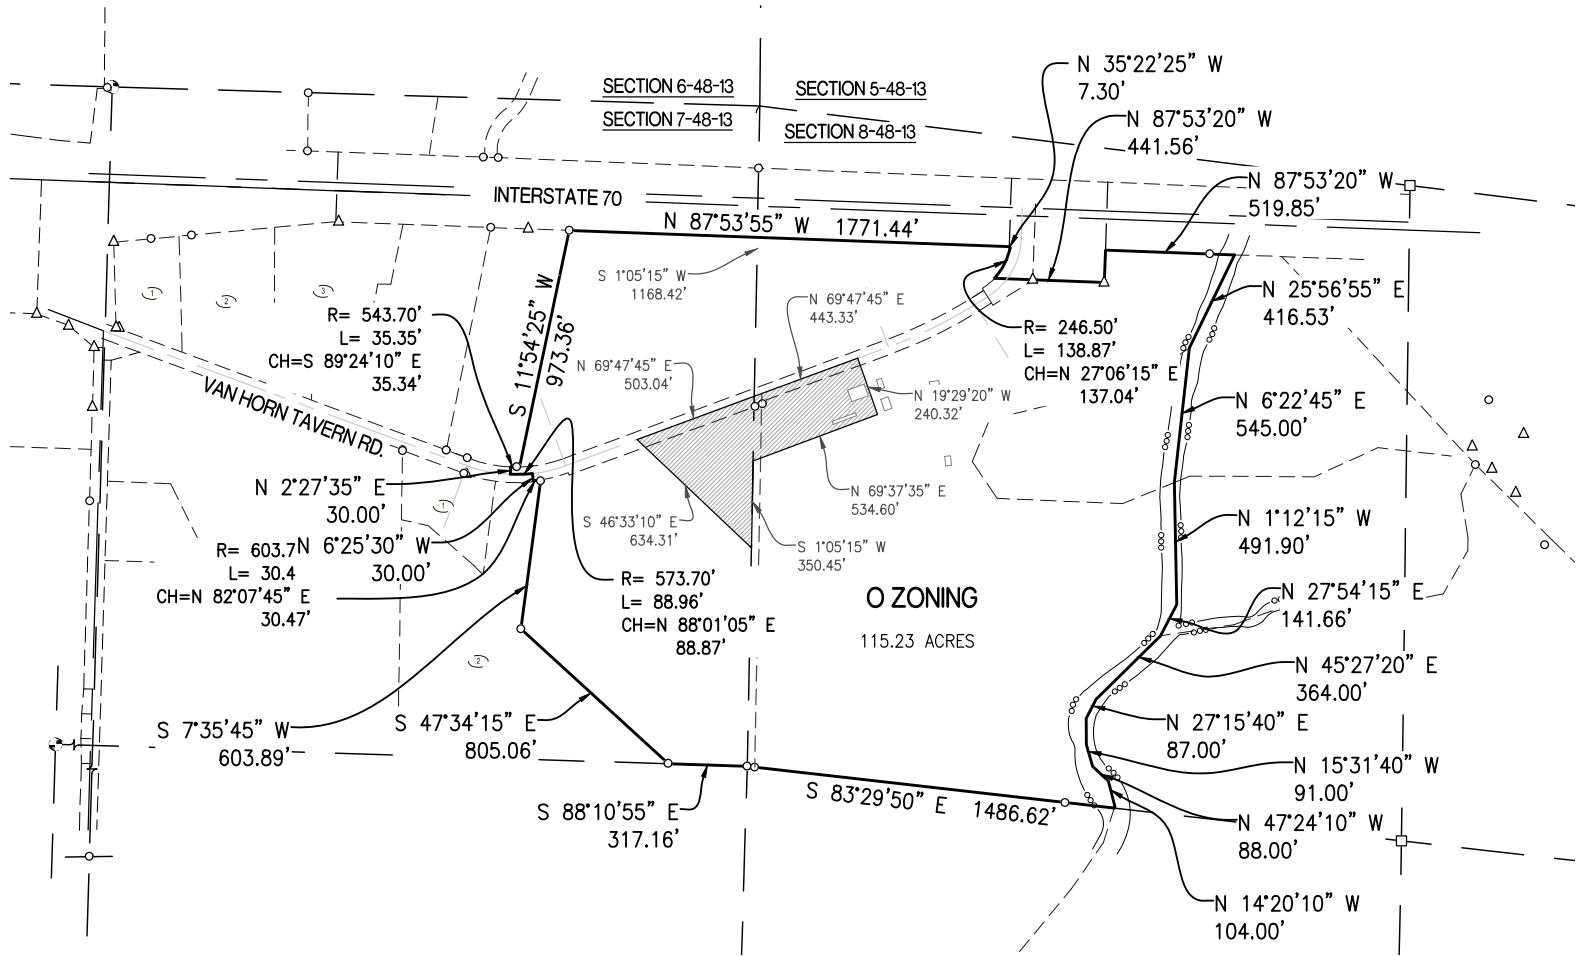

 <p>1000 W. Nifong Blvd., Building 1 Columbia, Missouri 65203 (573) 447-0292 www.crockettengineering.com</p>	CORPORATE NUMBER: 2000151304		O ZONING EXHIBIT A SURVEY FOR MFL GOLF, LLC. SEC 7 & 8-48N-R13W BOONE COUNTY, MISSOURI
	DATE: 7/3/2021	SCALE: 1" = 500'	
	PROJECT: 170585	DRAWN BY: DWB	ADDRESS: