


PROPOSED REZONING TRACT TO R-2

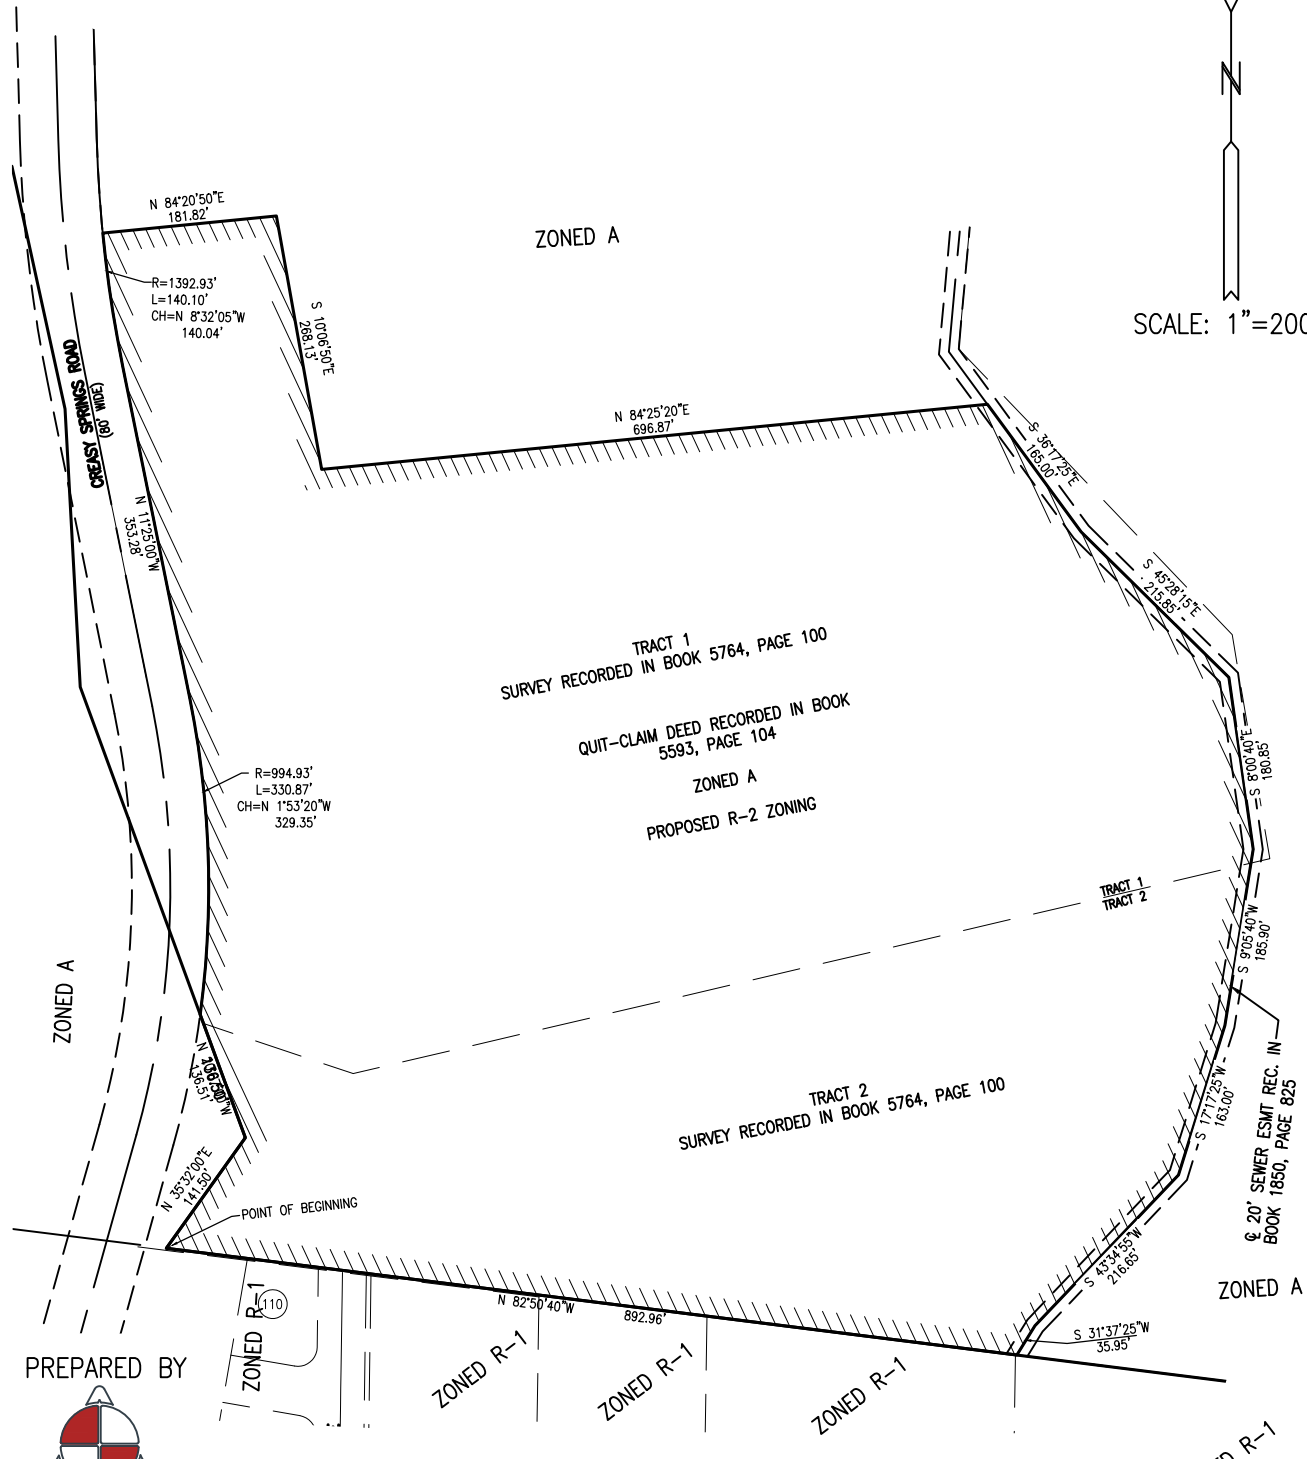

SCALE: 1"=200'



PREPARED BY



ALLSTATE
CONSULTANTS
JUNE 7, 2024

YANKEE RIDGE LLC, OWNER
FOR BENNETT RIDGE

JOB 24021.01