



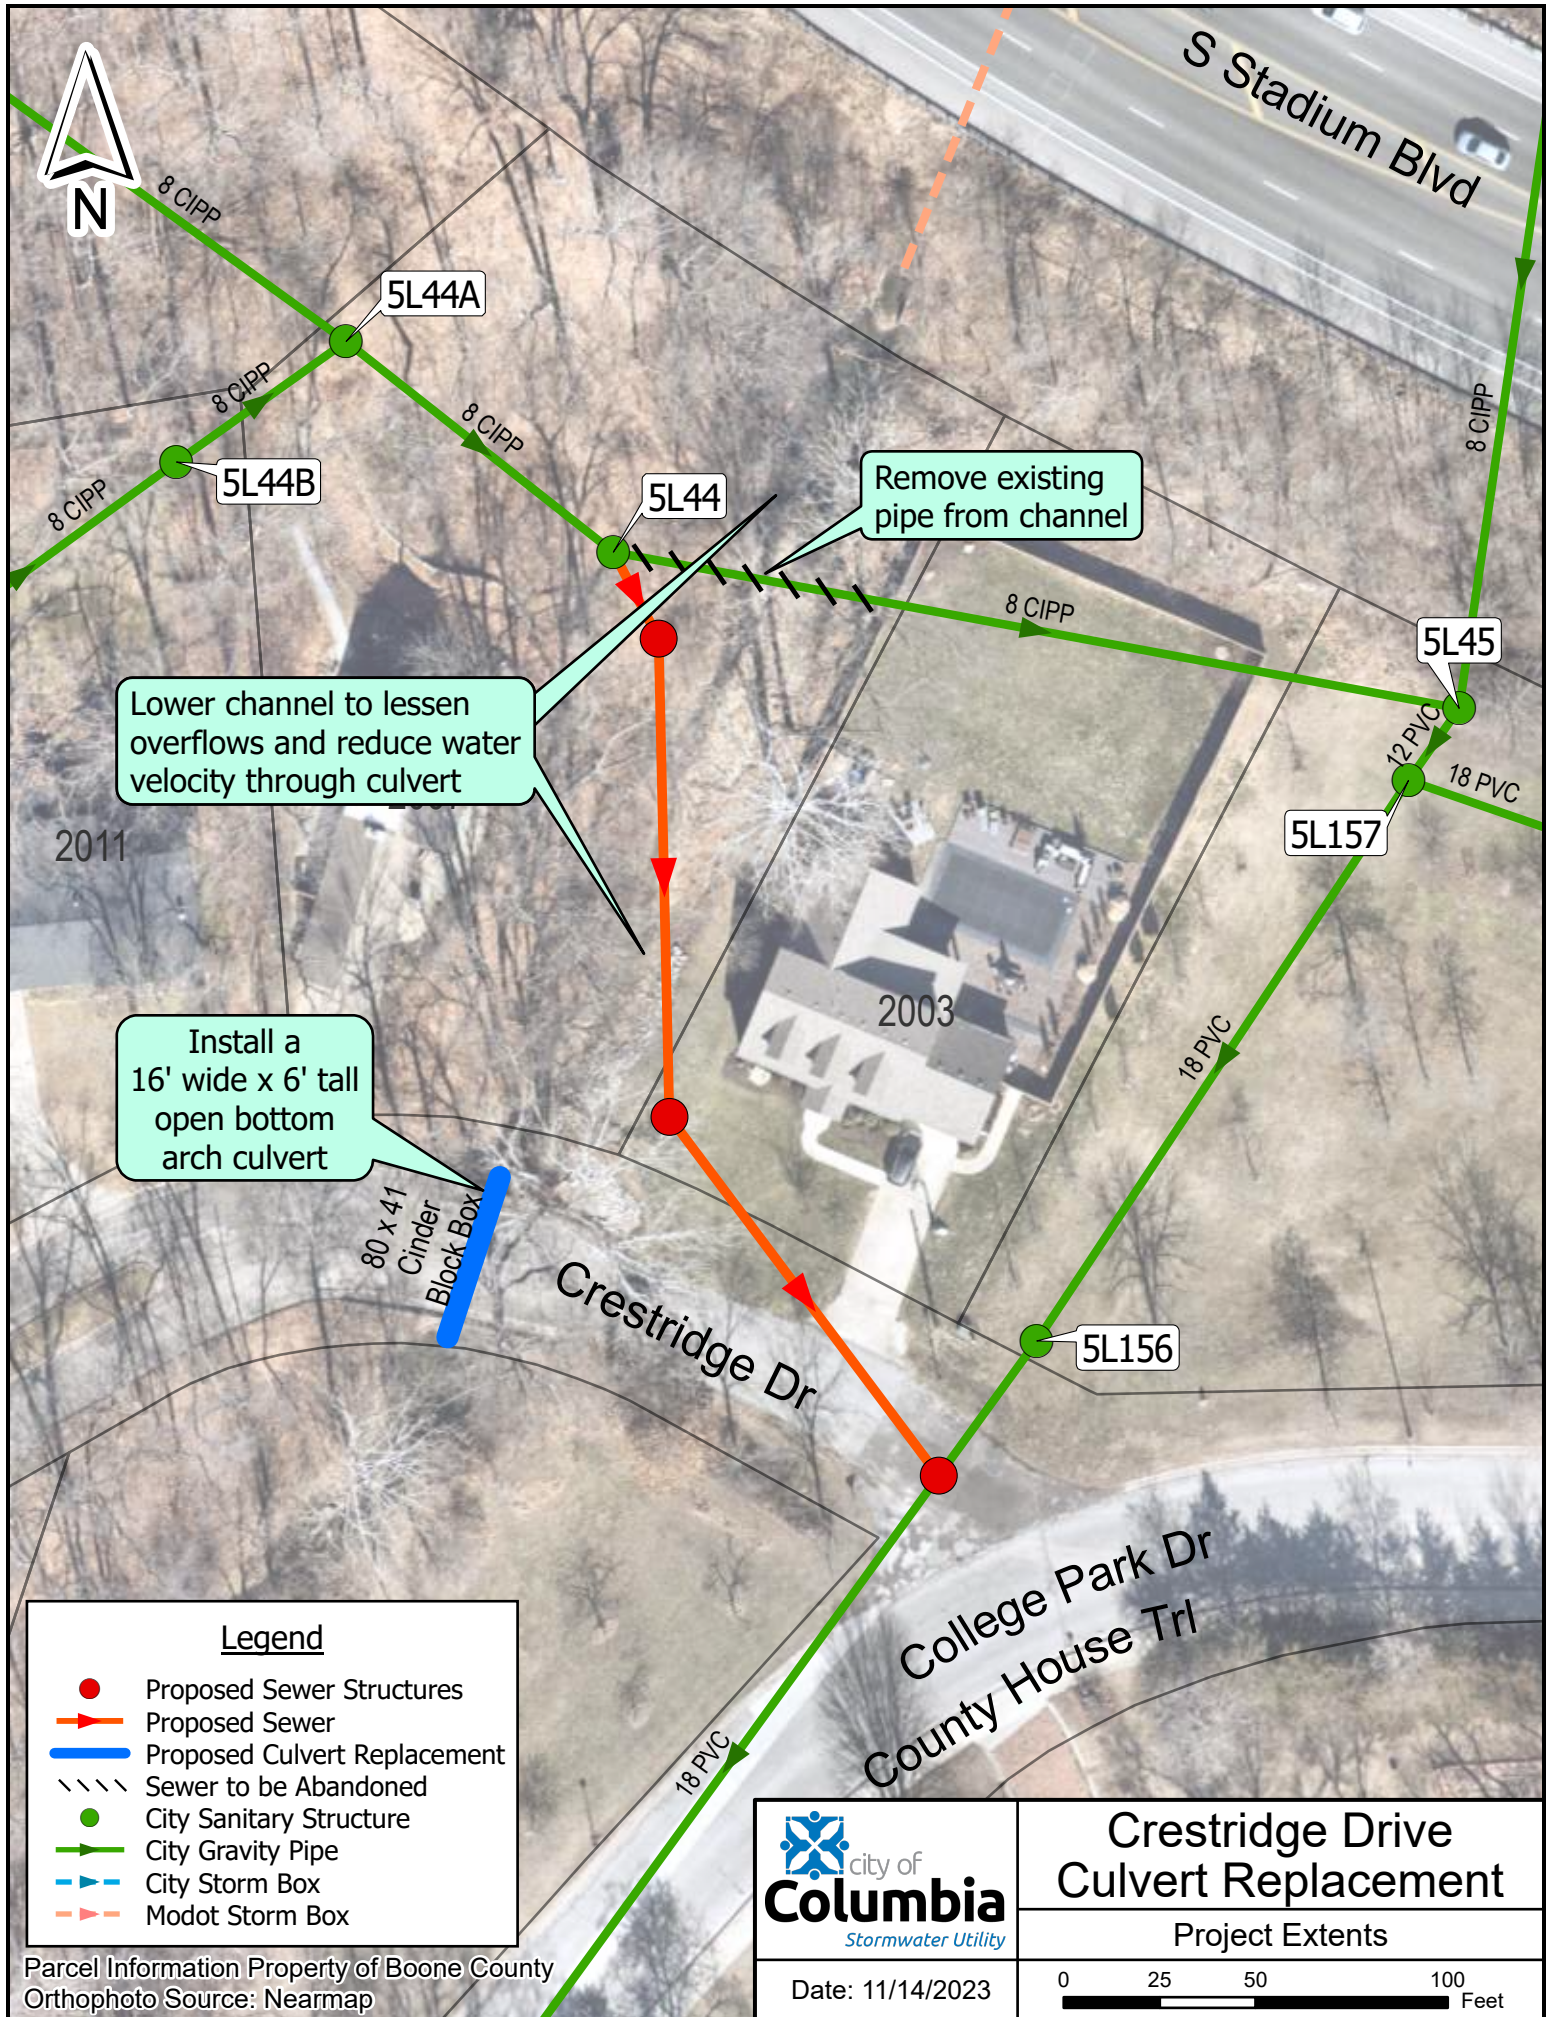

**Legend**

- Proposed Sewer Structures
- ➔ Proposed Sewer
- Proposed Culvert Replacement
- Sewer to be Abandoned
- City Sanitary Structure
- ➔ City Gravity Pipe
- City Storm Box
- Modot Storm Box

Parcel Information Property of Boone County  
Orthophoto Source: Nearmap

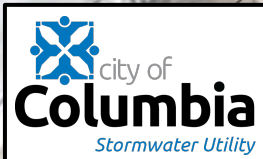

**Crestridge Drive  
Culvert Replacement**

Project Extents

Date: 11/14/2023

