


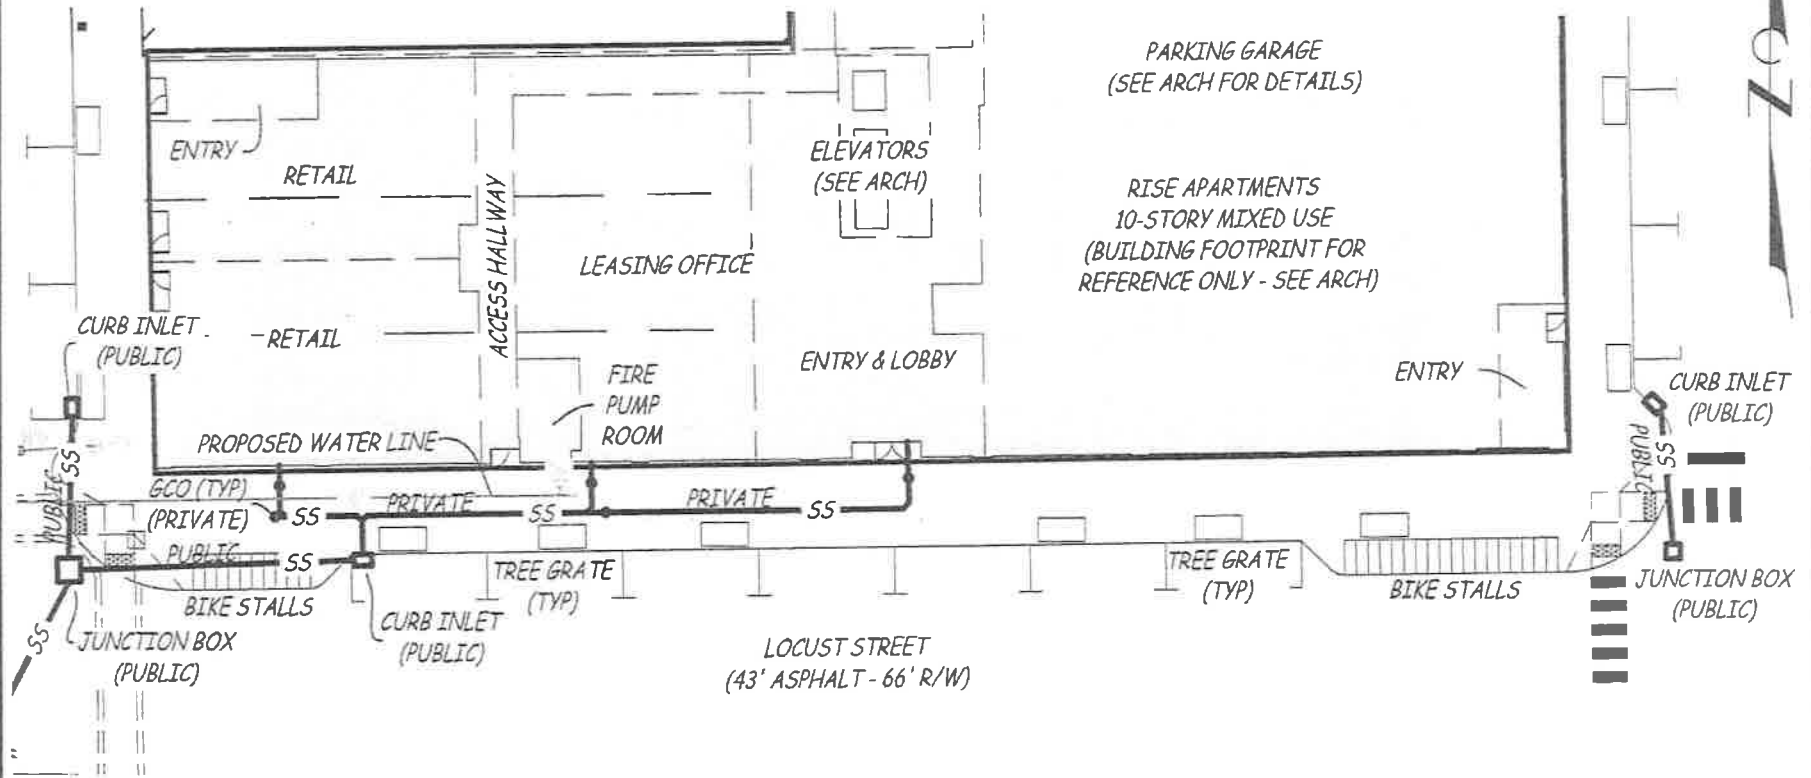

SCALE: 1" = 30'



# RISE

ON 9TH

## STORM SEWER LOCATION ALONG LOCUST STREET

COLUMBIA, MISSOURI  
JULY 19, 2016



*Engineering Surveys & Services*

1113 Fay Street  
Columbia, Missouri  
573 - 449 - 2646

Missouri Engineering Corporation # 2004005018

JOB #13101