



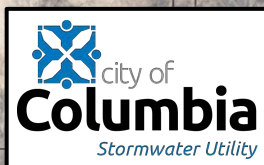

Legend


- Proposed Curb Inlet
- Proposed Area Inlet
- Proposed Junction
- Proposed Cleanout
- Proposed Pipe
- Proposed Underdrain Inlet
- City Storm Inlet
- City Storm Junction
- City Storm Pipe

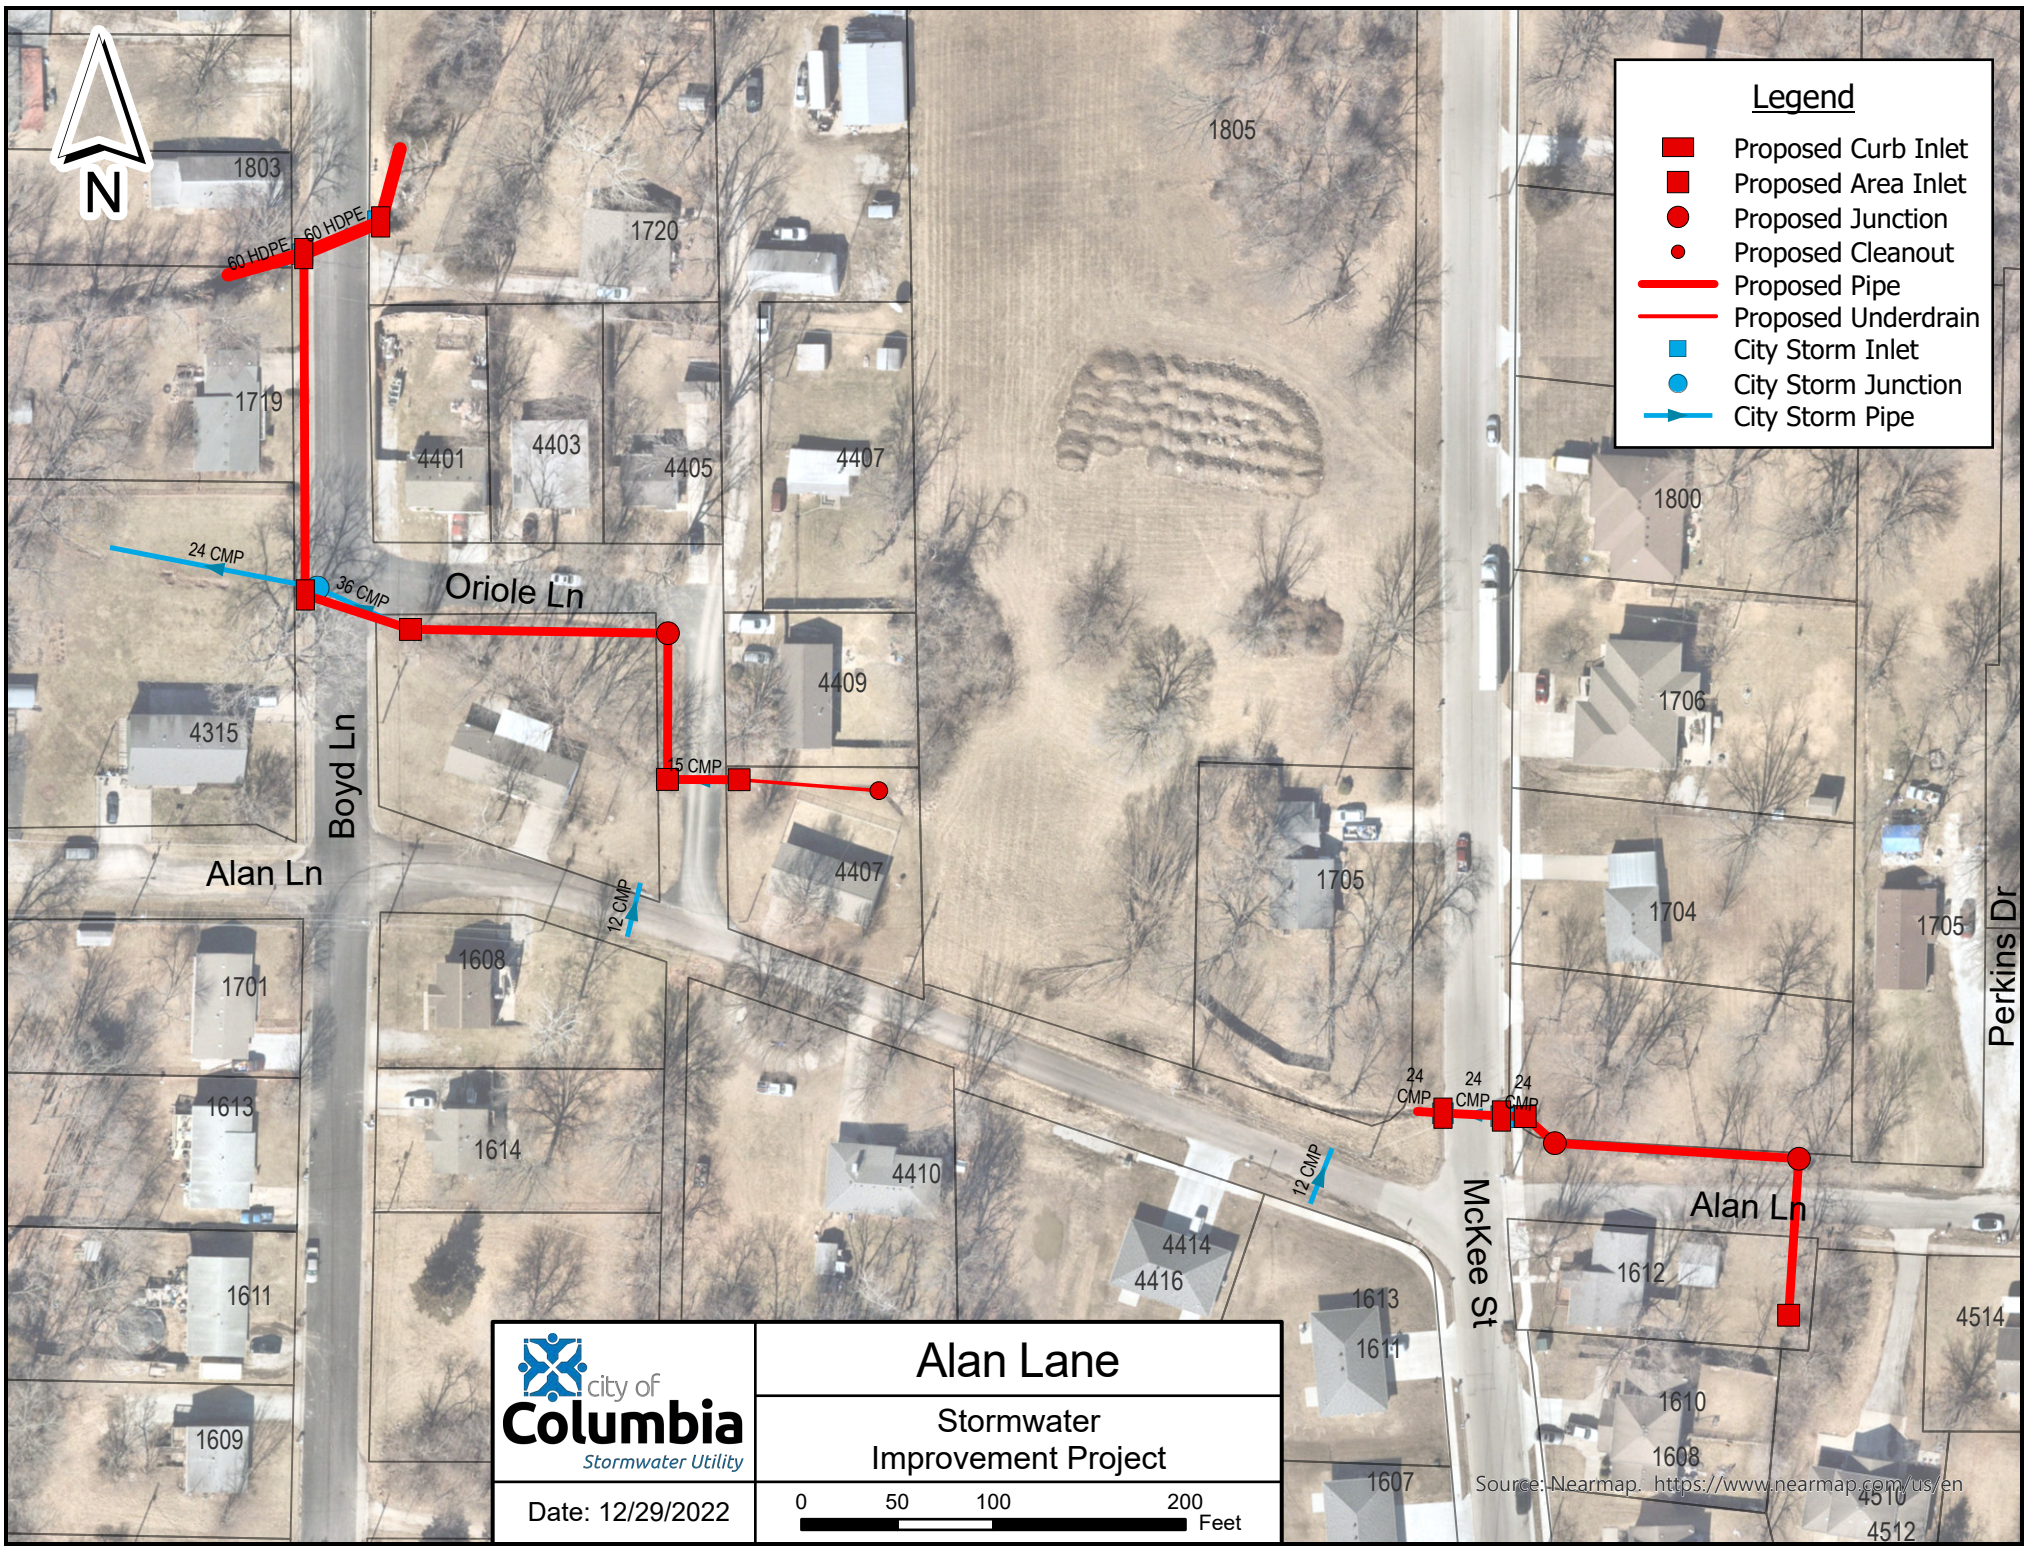

Date: 12/29/2022

Alan Lane

Stormwater Improvement Project

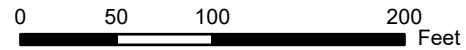

Source: Nearmap. <https://www.nearmap.com/us/en>