



BEGINNING OF PROJECT

CLINKSCALES RD.

RUBY LN.

ASH ST.

ASH ST.

ASH ST.

PERSHING RD.

MATCHLINE
SEE EXHIBIT BELOW

STRIPED BIKE LANE



PERSHING RD.

CONSTRUCT 8' PATH WITH 3' GREENSPACE

PINEWOOD RD.

ASH ST.

REDWOOD RD.

PEDESTRIAN REFUGE

ASH ST.

STRIPED BIKE PATH

WHEATON CT.


CLINTON DR.


CONSTRUCT 5' SIDEWALK WITH 3' GREENSPACE

WEST BLVD.

MATCHLINE
SEE EXHIBIT ABOVE

MATCHLINE
SEE NEXT SHEET

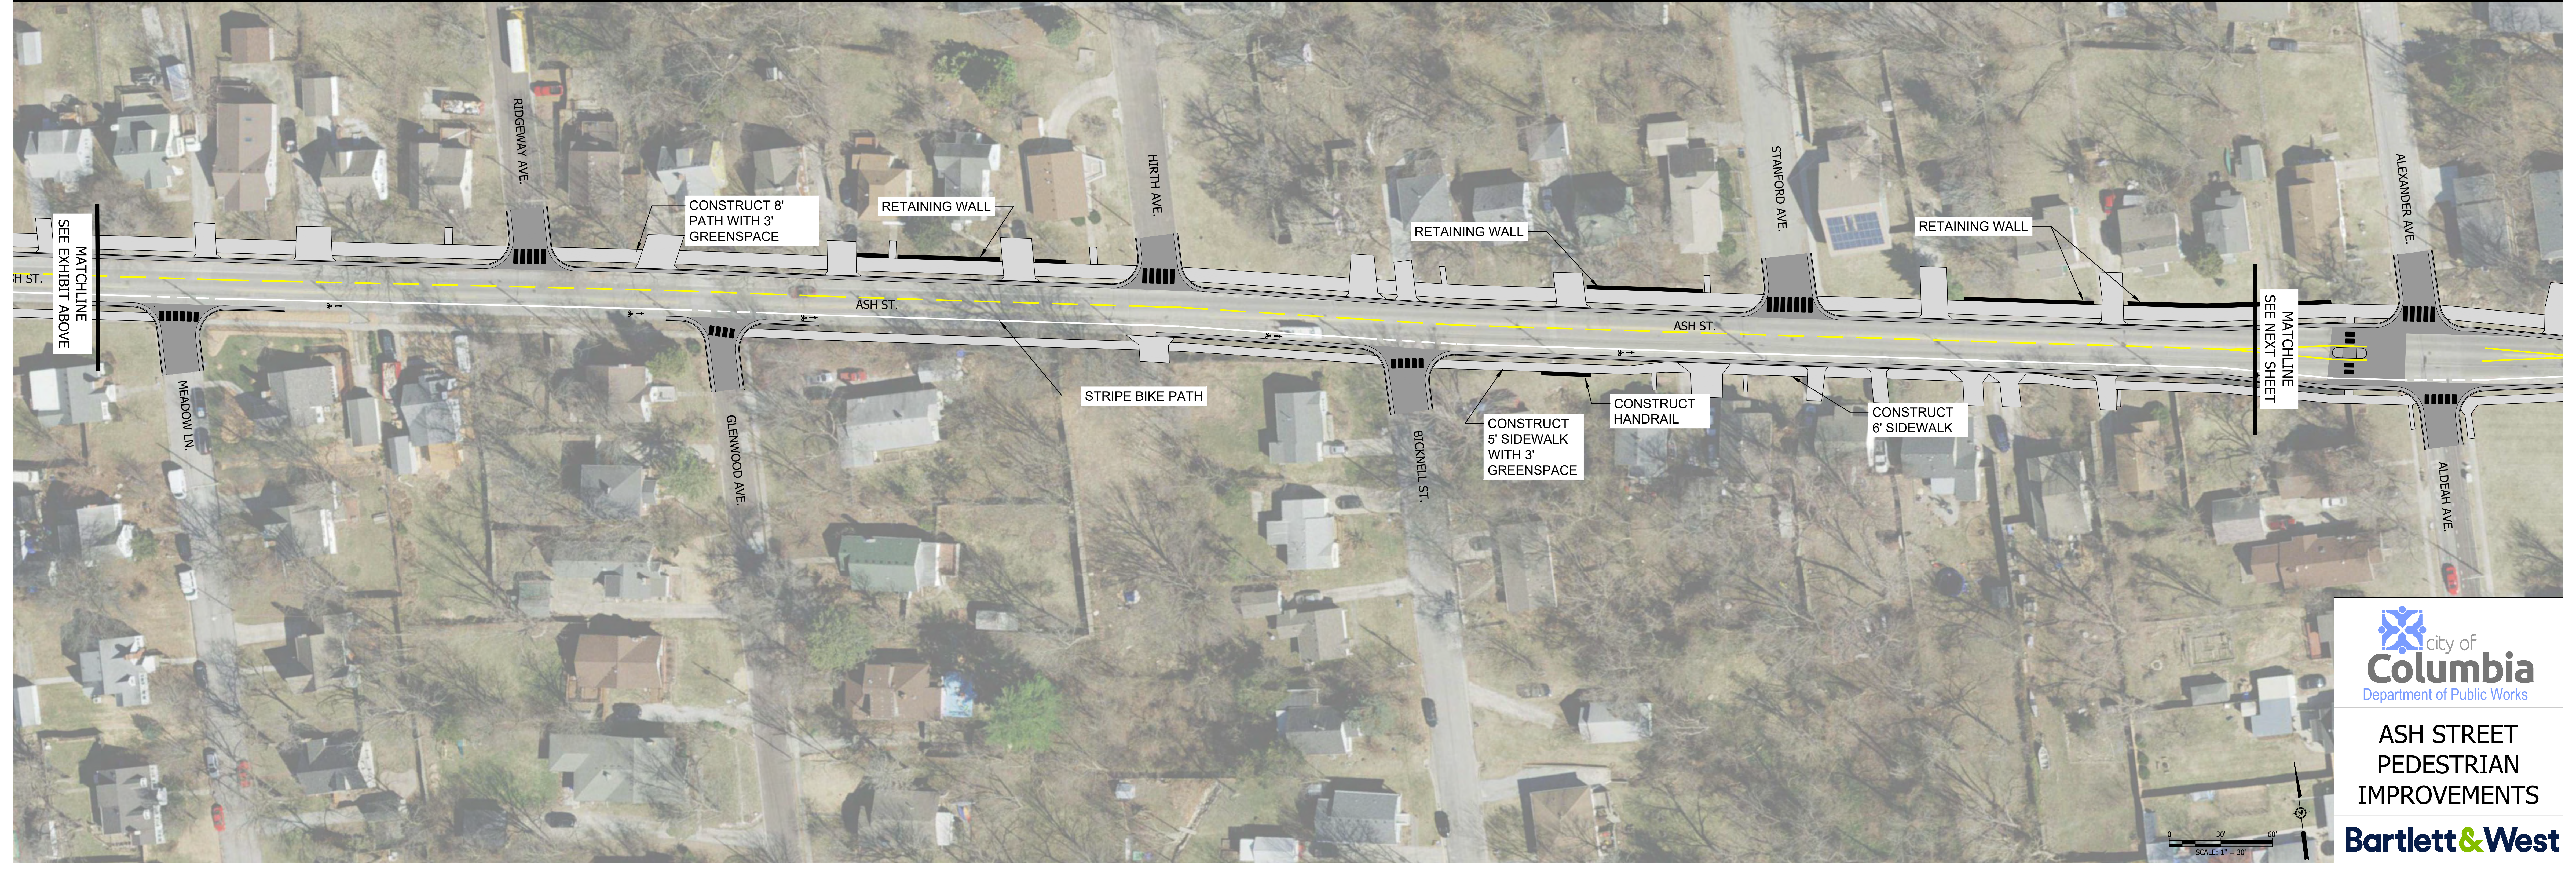

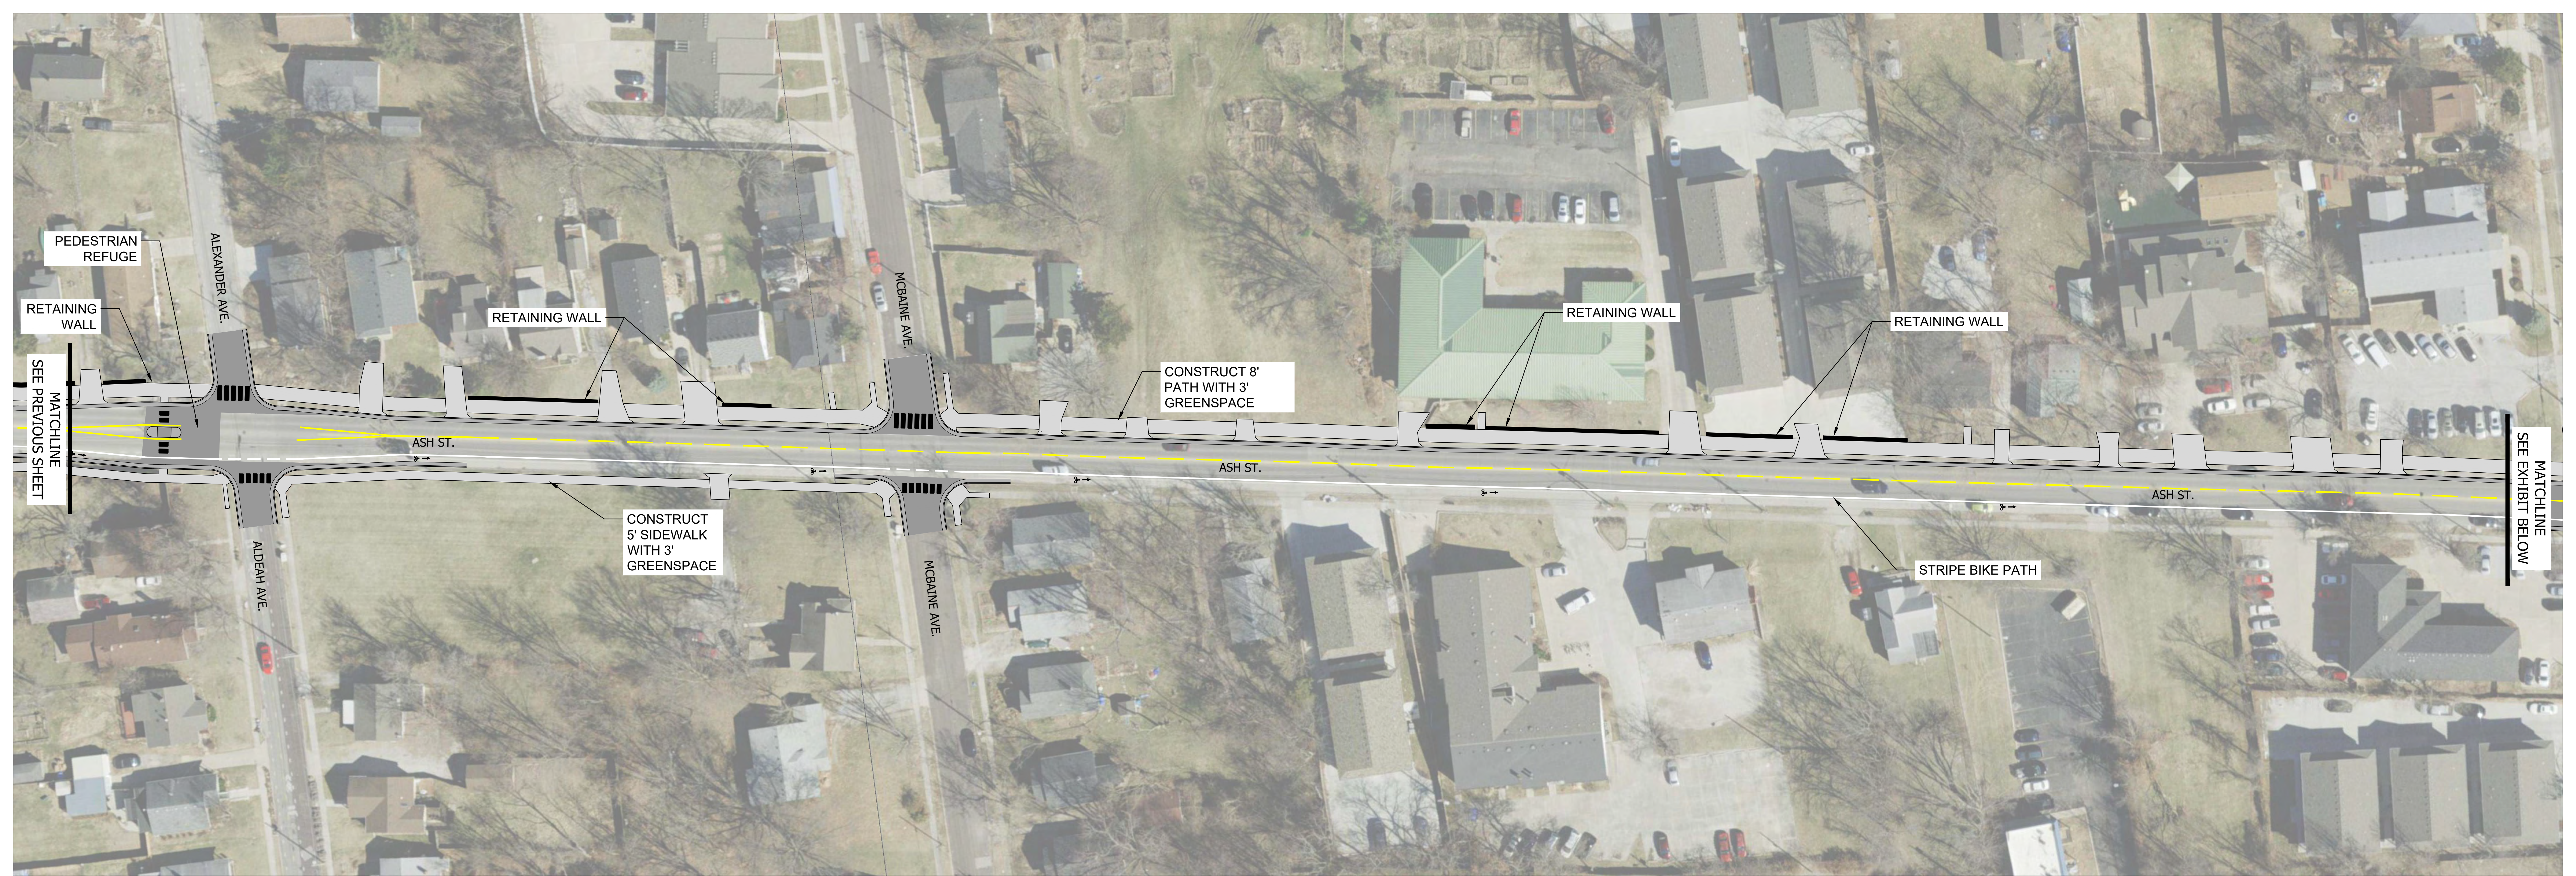

PEDESTRIAN REFUGE

RETAINING WALL

MATCHLINE
SEE PREVIOUS SHEET

ALEXANDER AVE.

RETAINING WALL

MCBANE AVE.

CONSTRUCT 8' PATH WITH 3' GREENSPACE

RETAINING WALL

RETAINING WALL

MATCHLINE
SEE EXHIBIT BELOW

ASH ST.

ASH ST.

ASH ST.

ADEAN AVE.

CONSTRUCT 5' SIDEWALK WITH 3' GREENSPACE

MCBANE AVE.

STRIPE BIKE PATH



TAPER SIDEWALK TO MATCH EXISTING

END OF PROJECT

PROVIDENCE RD.

MATCHLINE
SEE EXHIBIT ABOVE

GARTH AVE.

BRYANT ST.

CONSTRUCT 8' PATH WITH 3' GREENSPACE

PARK AVE.

ASH ST.


ASH ST.

ASH ST.

STRIPE BIKE PATH



ASH STREET
PEDESTRIAN
IMPROVEMENTS

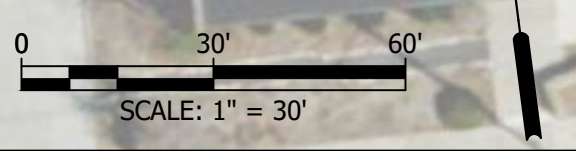



Last edit on: 2/16/2022 3:41 PM by: MME0739 Drawing Name: C:\pwworkspace\401\mme0739\Bartlett.dwg Layout Name: mme0739 Plotted on: 2/16/2022 3:52:23 PM

ASH STREET


CLINKSCALES RD.



ASH ST. & CLINKSCALES RD. ROUNDABOUT



Last edit on: 2/16/2022 3:54 PM by: KHE01739
Drawing Name: C:\pwworkspace\401\mre01739\Bartlett.dwg Layout Name: mini - West Plotted By: KHE01739 Plotted on: 2/16/2022 3:54:57 PM
ALL RIGHTS RESERVED. ALL BARTLETT & WEST PLANS, SPECIFICATIONS AND DRAWINGS ARE PROTECTED UNDER COPYRIGHT LAW, AND NO PART MAY BE COPIED, REPRODUCED, DISPLAYED PUBLICLY, USED TO CREATE DERIVATIVES, DISTRIBUTED, STORED IN A RETRIEVAL SYSTEM OR TRANSMITTED IN ANY FORM BY ANY MEANS WITHOUT PRIOR WRITTEN PERMISSION OF BARTLETT & WEST.

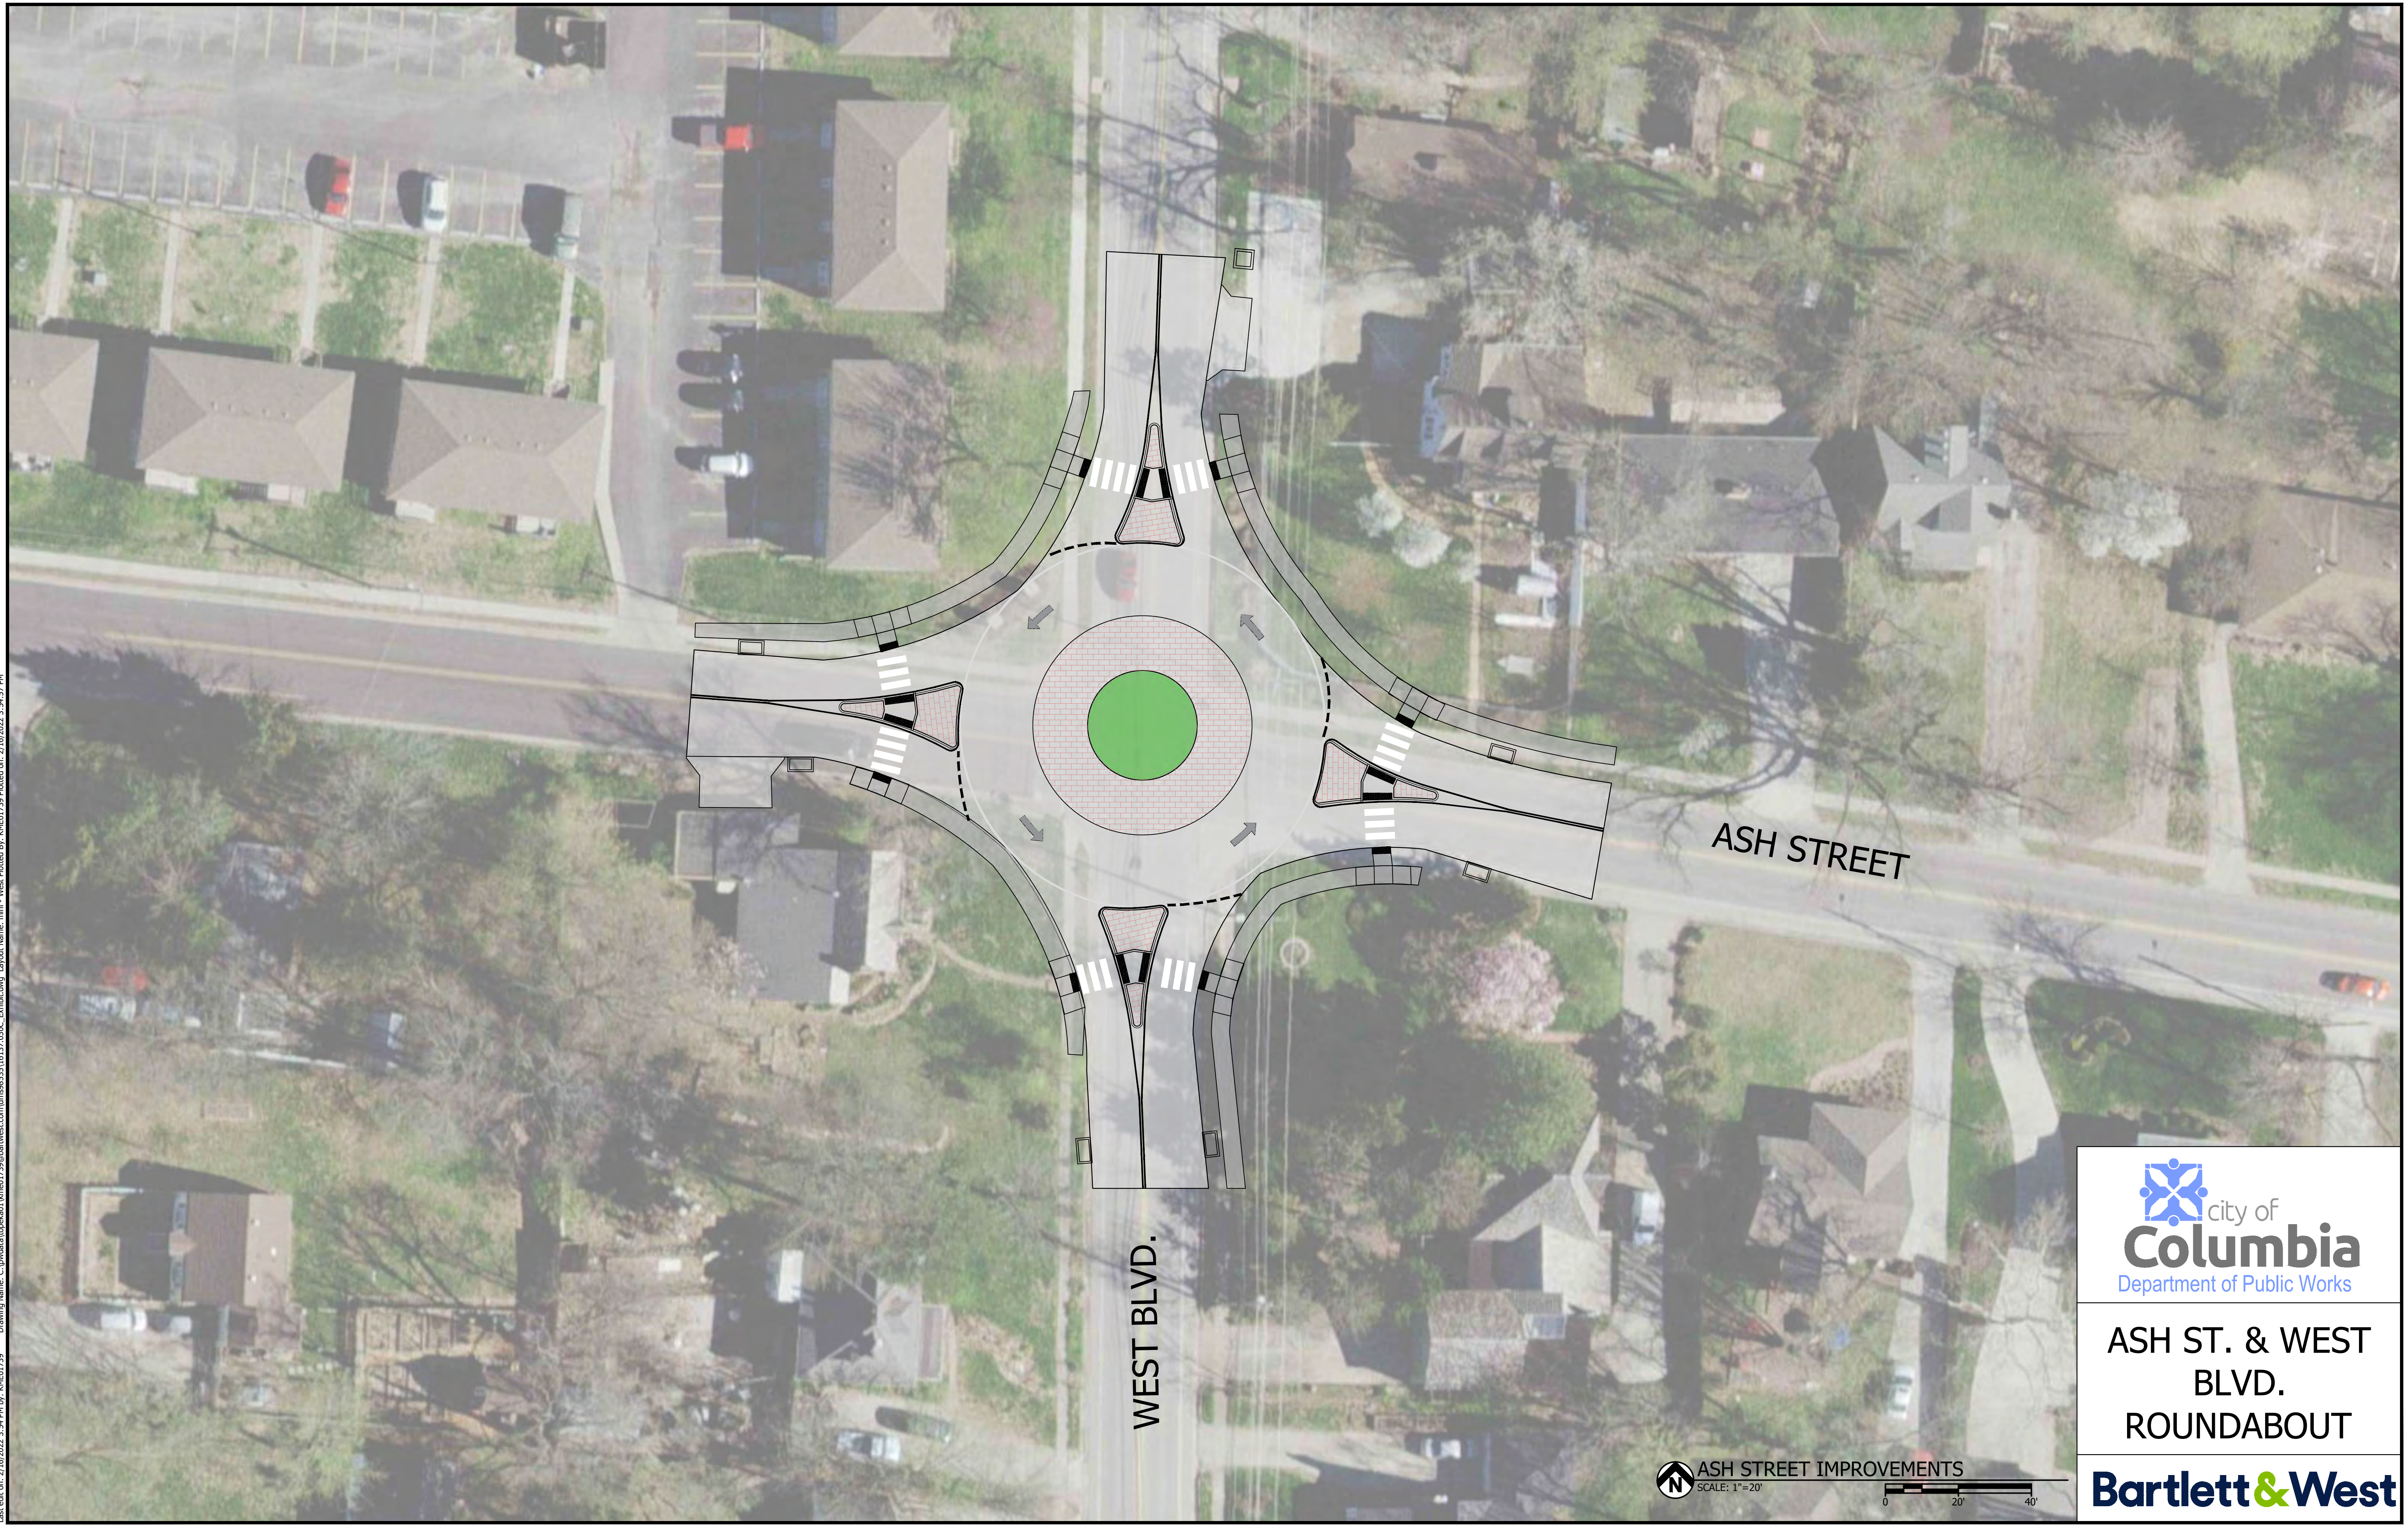

WEST BLVD.


ASH STREET



ASH ST. & WEST
BLVD.
ROUNDAABOUT




Last edit on: 2/16/2022 3:41 PM by: KHEB0739 Drawing Name: C:\pwworkspace\401\pwworkspace\401\pwworkspace\401\pwworkspace.dwg Layout Name: mini - Garth Plotted By: KHEB0739 Plotted on: 2/16/2022 3:53:42 PM

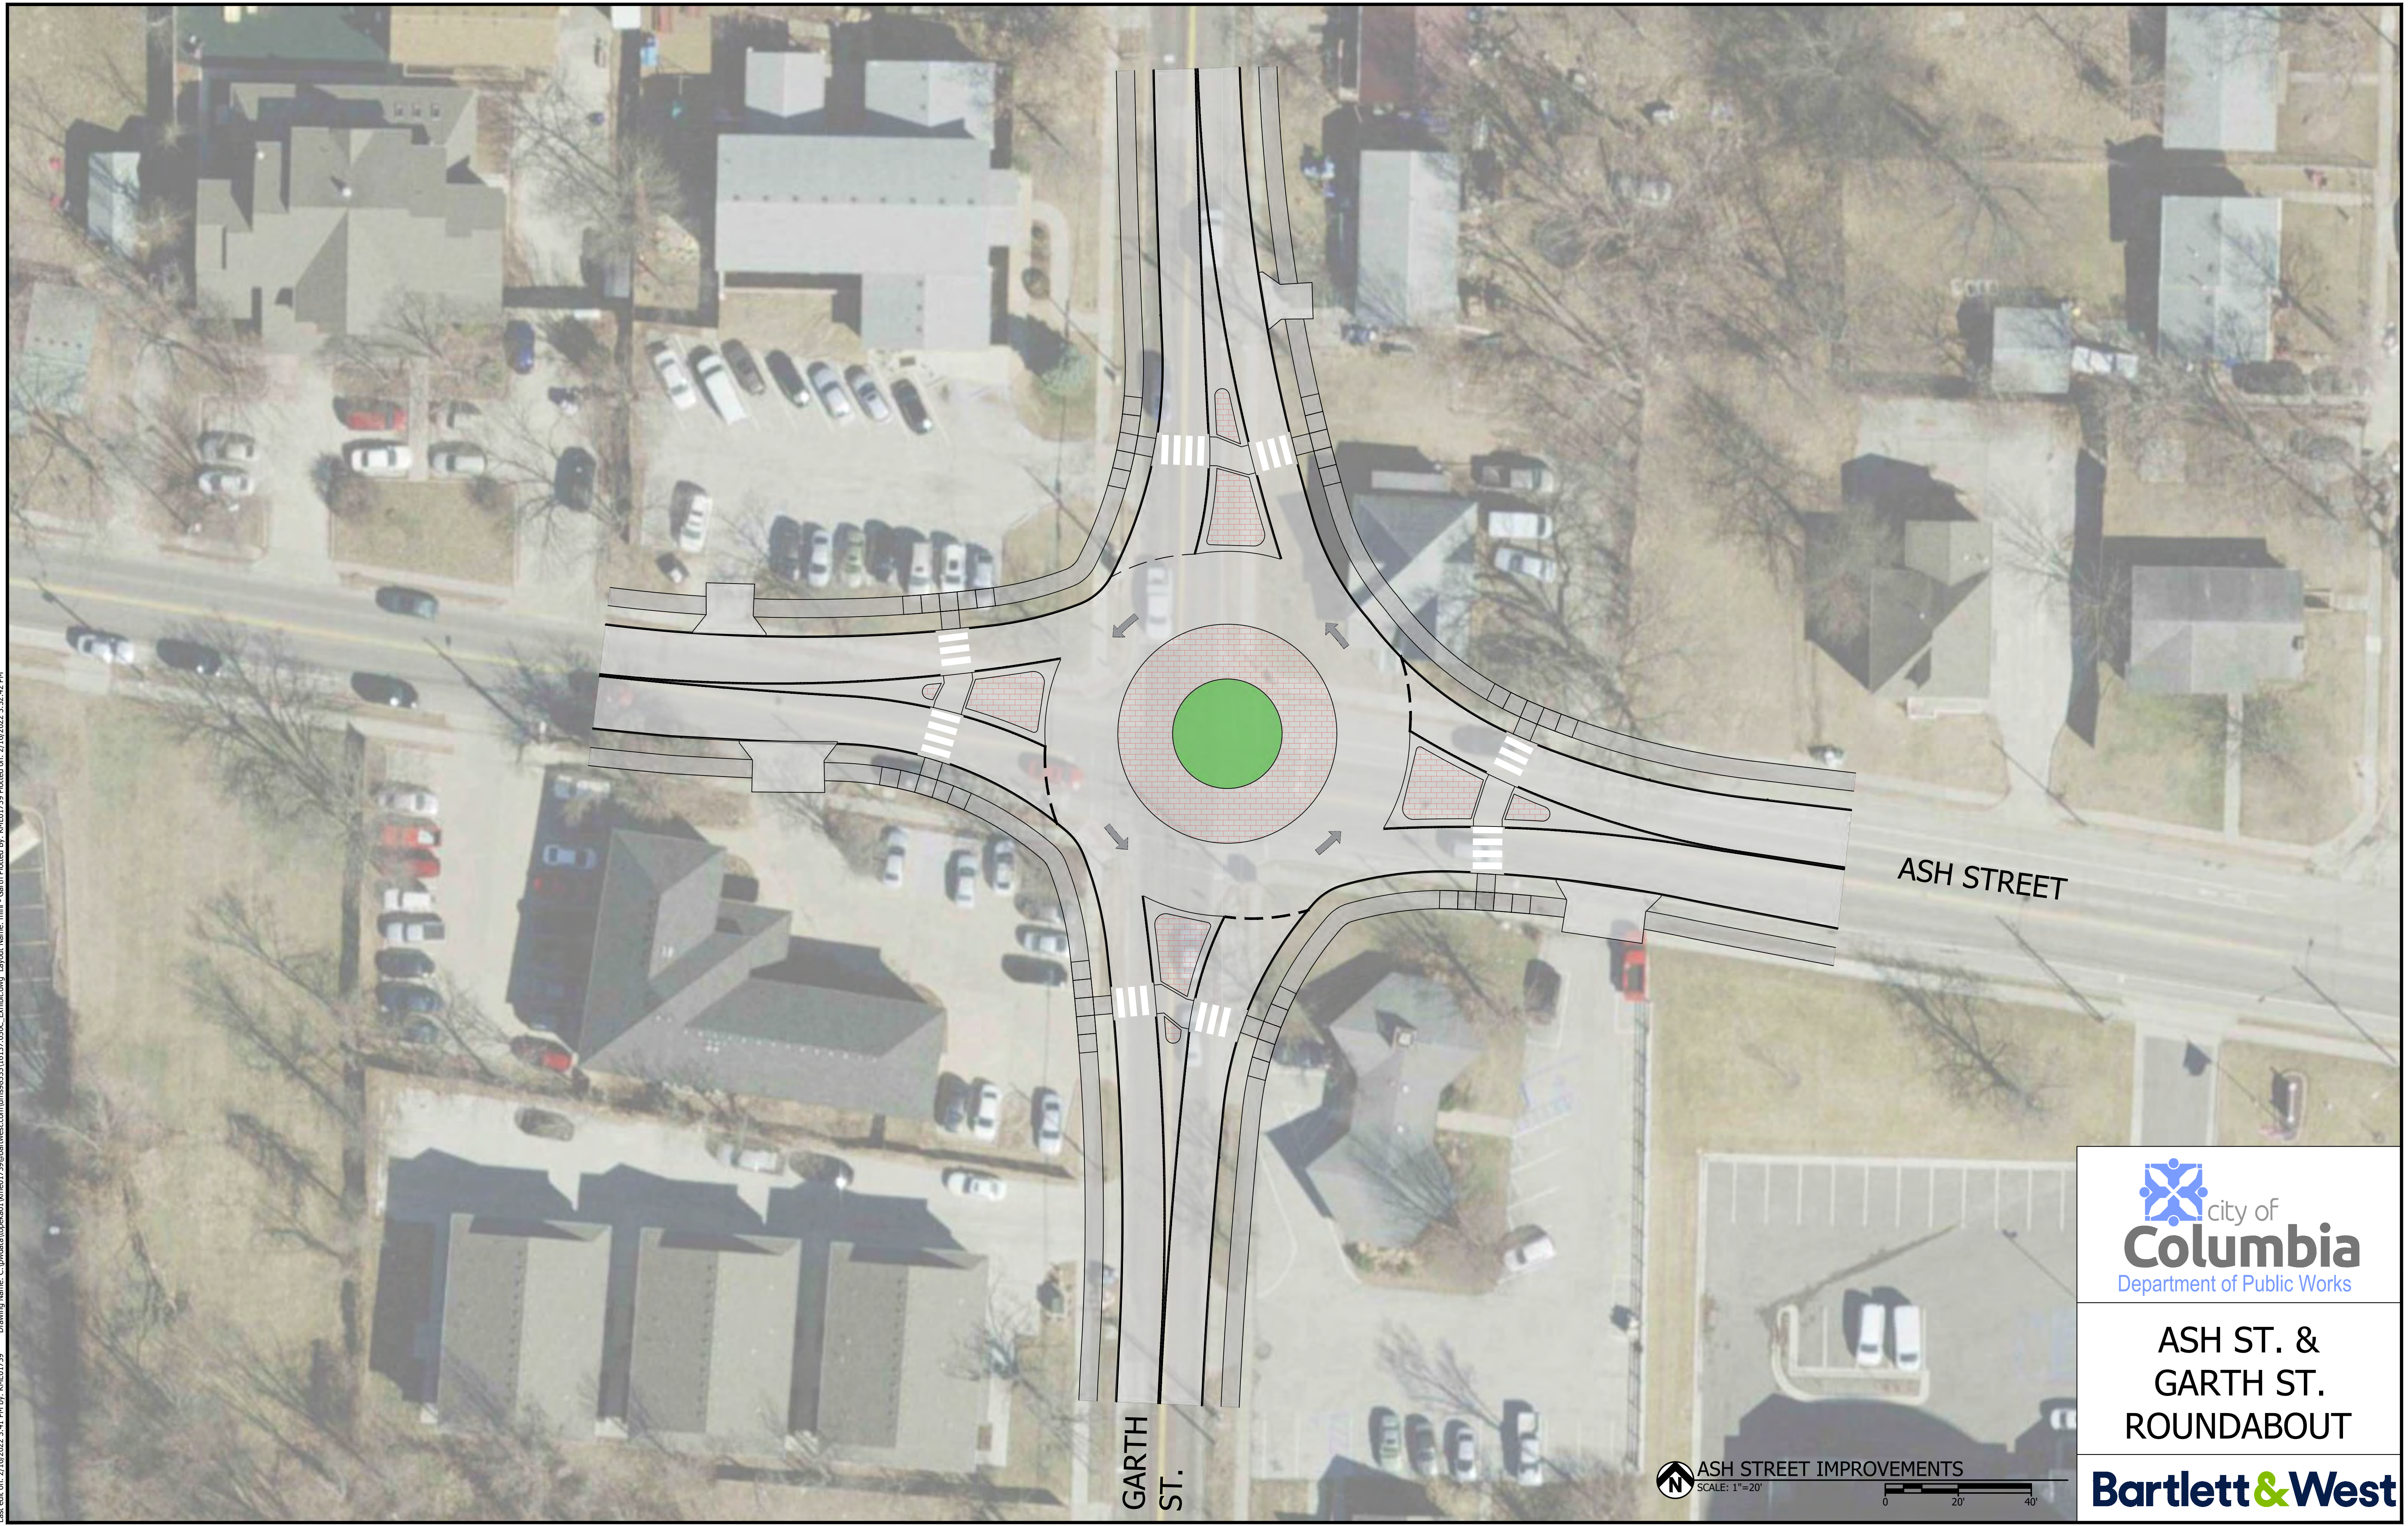



GARTH ST.

ASH STREET



city of
Columbia
Department of Public Works


**ASH ST. &
GARTH ST.
ROUNDAABOUT**

ASH STREET IMPROVEMENTS
SCALE: 1"=20'



Last edit: on: 3/7/2022 10:51 AM by: KWE0739
Drawing Name: C:\pwworkspace\401\pwworkspace\401\pwworkspace.dwg
Layout Name: Stop - West Plotted By: KWE0739
Plotted on: 5/14/2022 10:22:54 AM

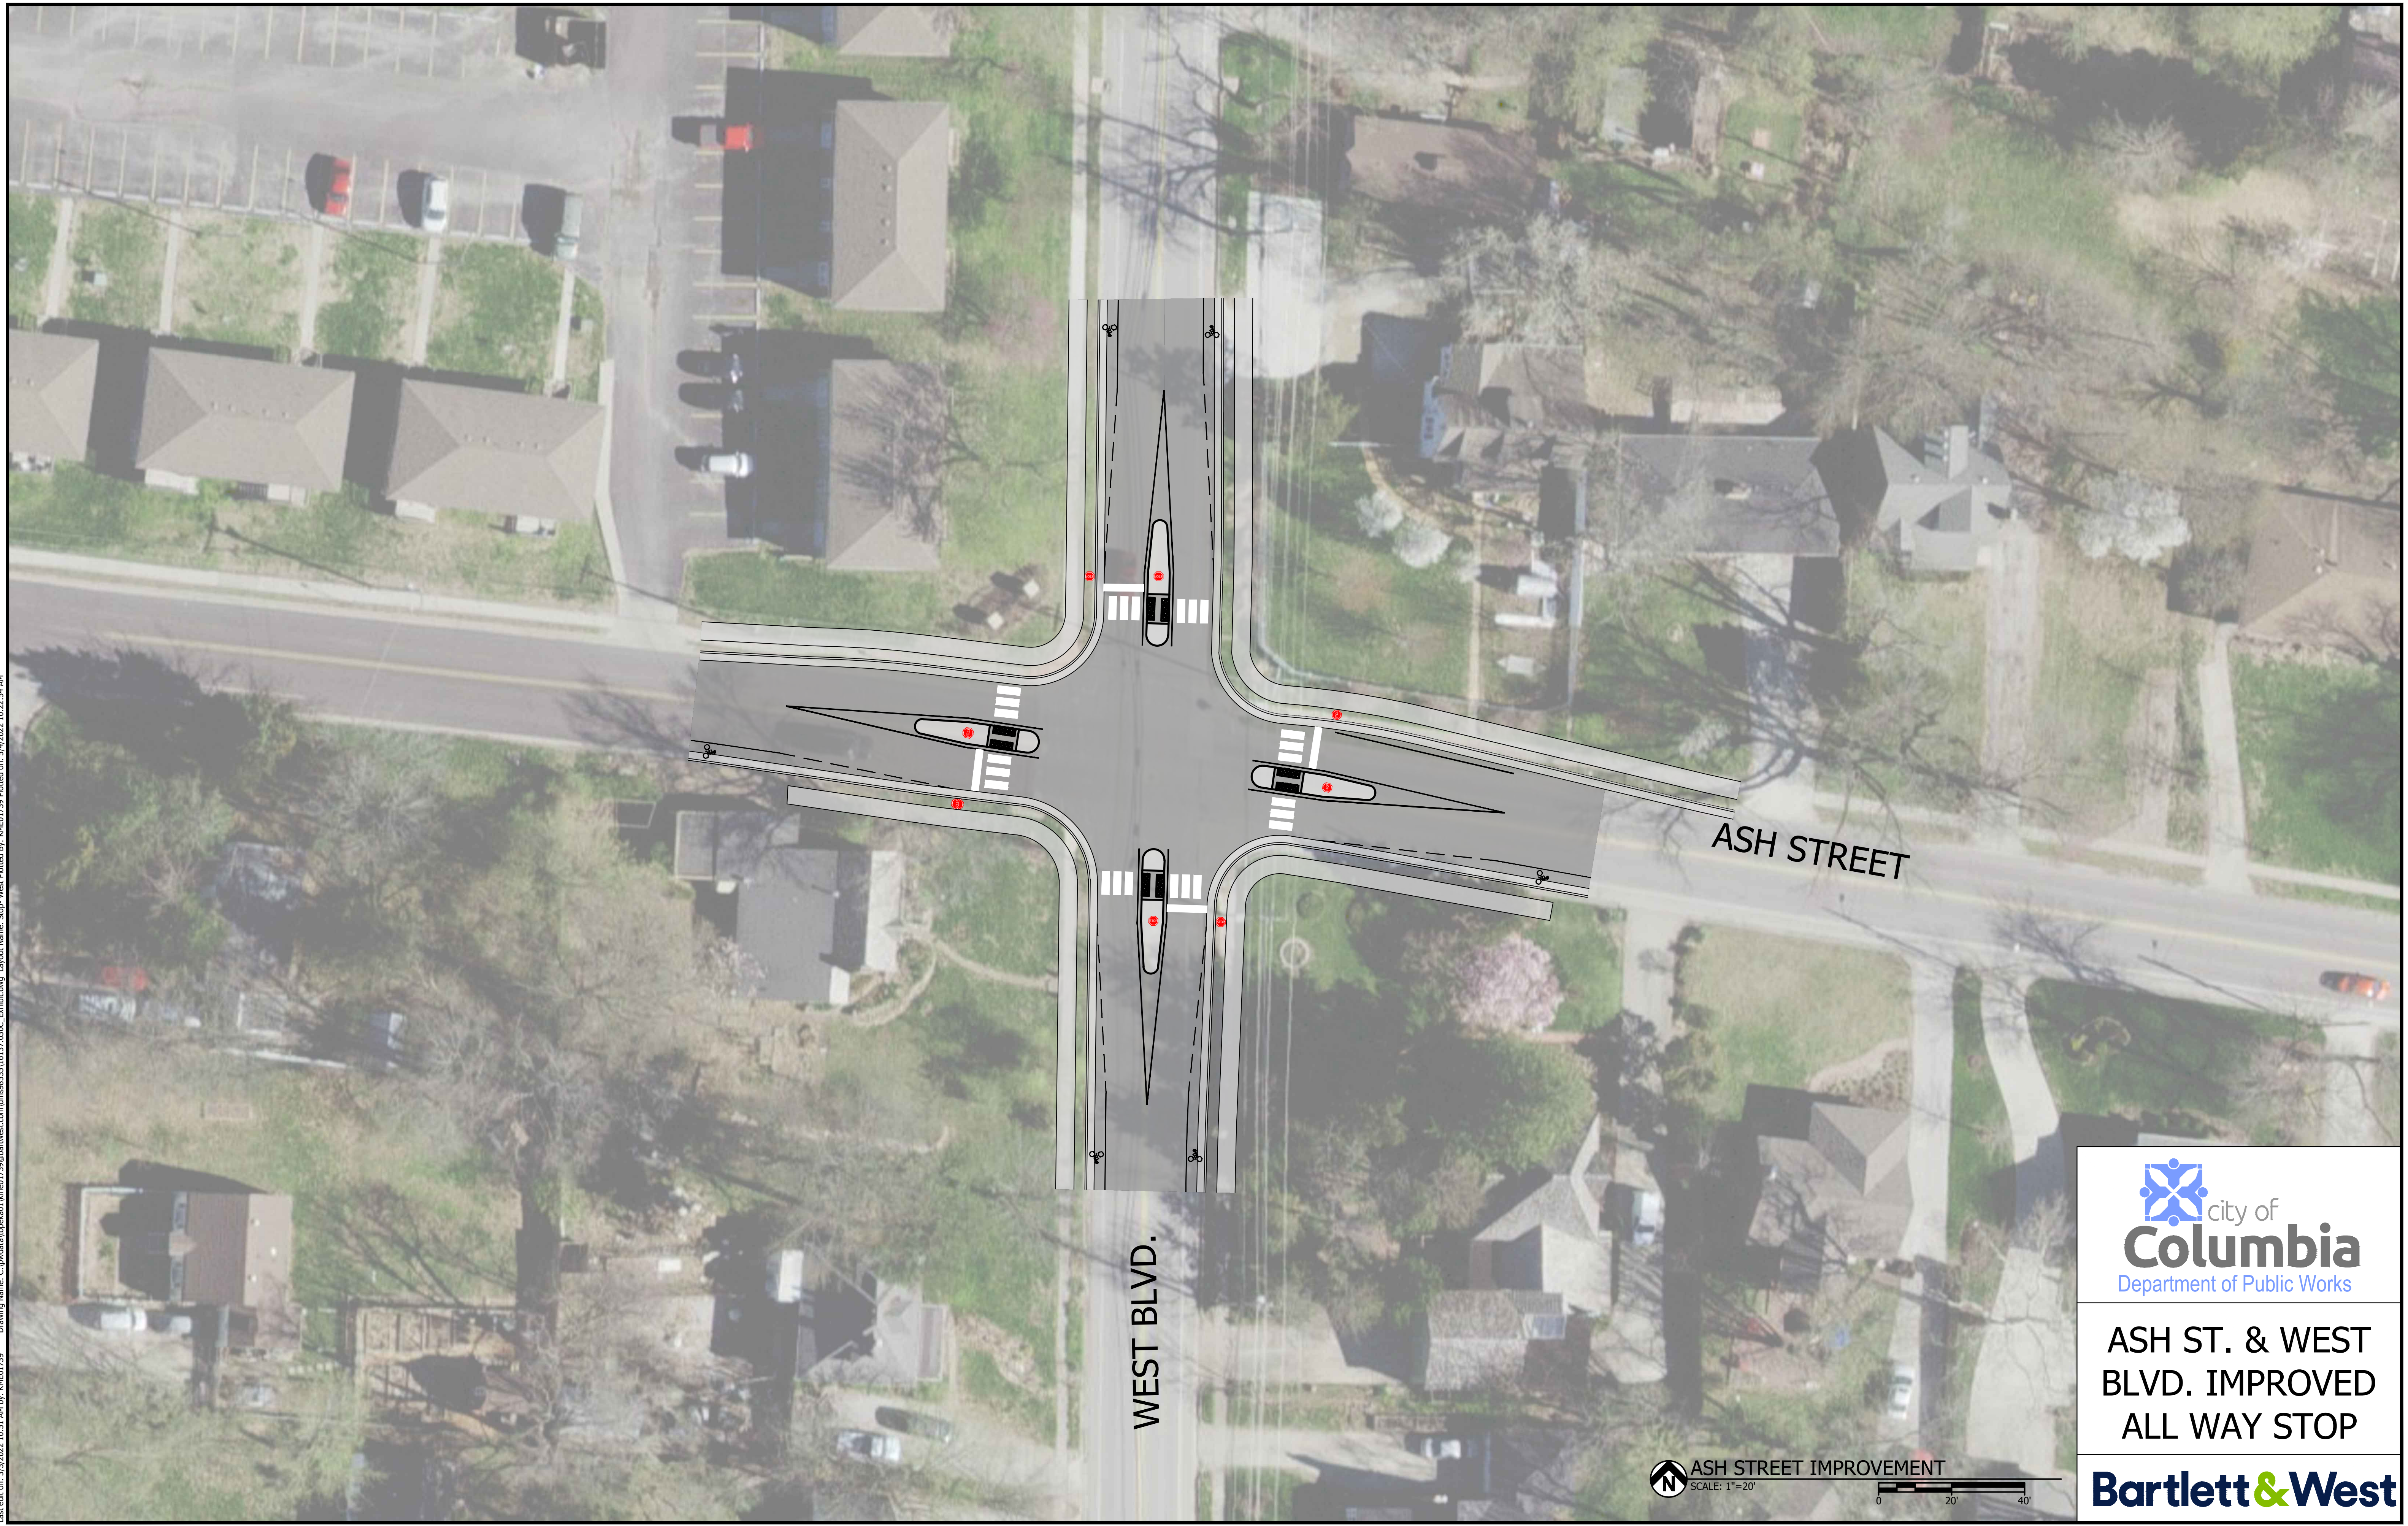

WEST BLVD.

ASH STREET



ASH ST. & WEST
BLVD. IMPROVED
ALL WAY STOP

ASH STREET IMPROVEMENT
SCALE: 1"=20'

Bartlett & West