

GENERAL SITE - TIGER AVE UTILITY CORRIDOR
ROLLINS TO KENTUCKY
UNIVERSITY OF MISSOURI

For the Curators of the
University of
Missouri
MU PROJECT #
CP 161401

#	DATE	DESCRIPTION
1	1-11-18	Addendum 1
2	1-22-18	Addendum 2
3	3-6-18	ESI - 001



UNIVERSITY OF
MISSOURI
COLUMBIA MO

BID DOCUMENTS

TRAFFIC
CONTROL
PLAN-1

DATE: 12/19/17
DRAWN BY: SM
CHECKED BY: SM

SHEET #
C151

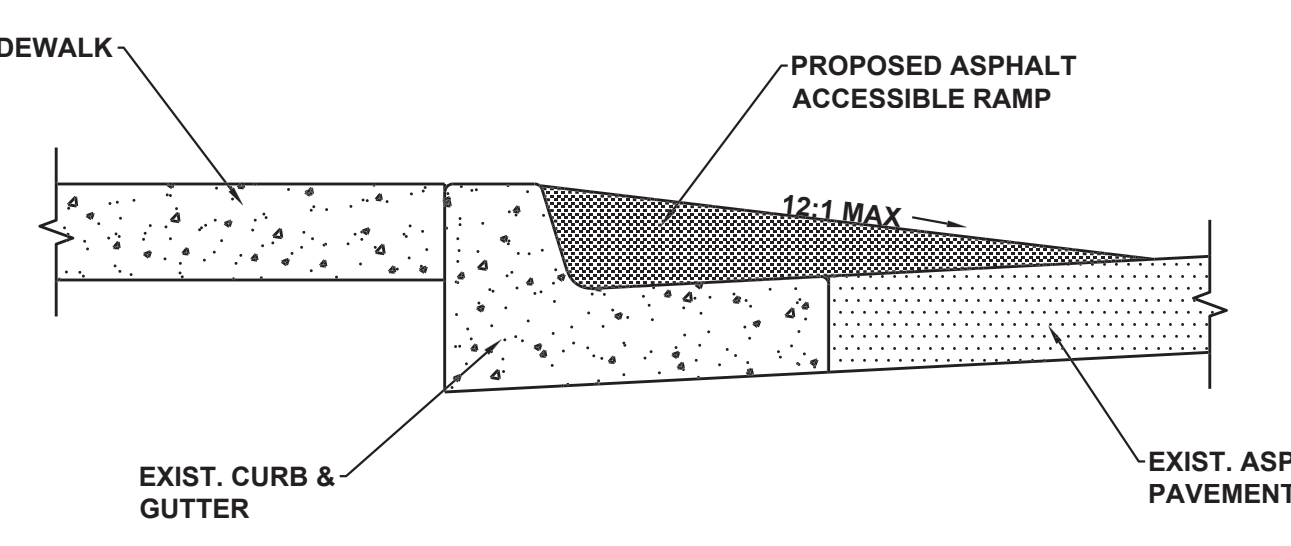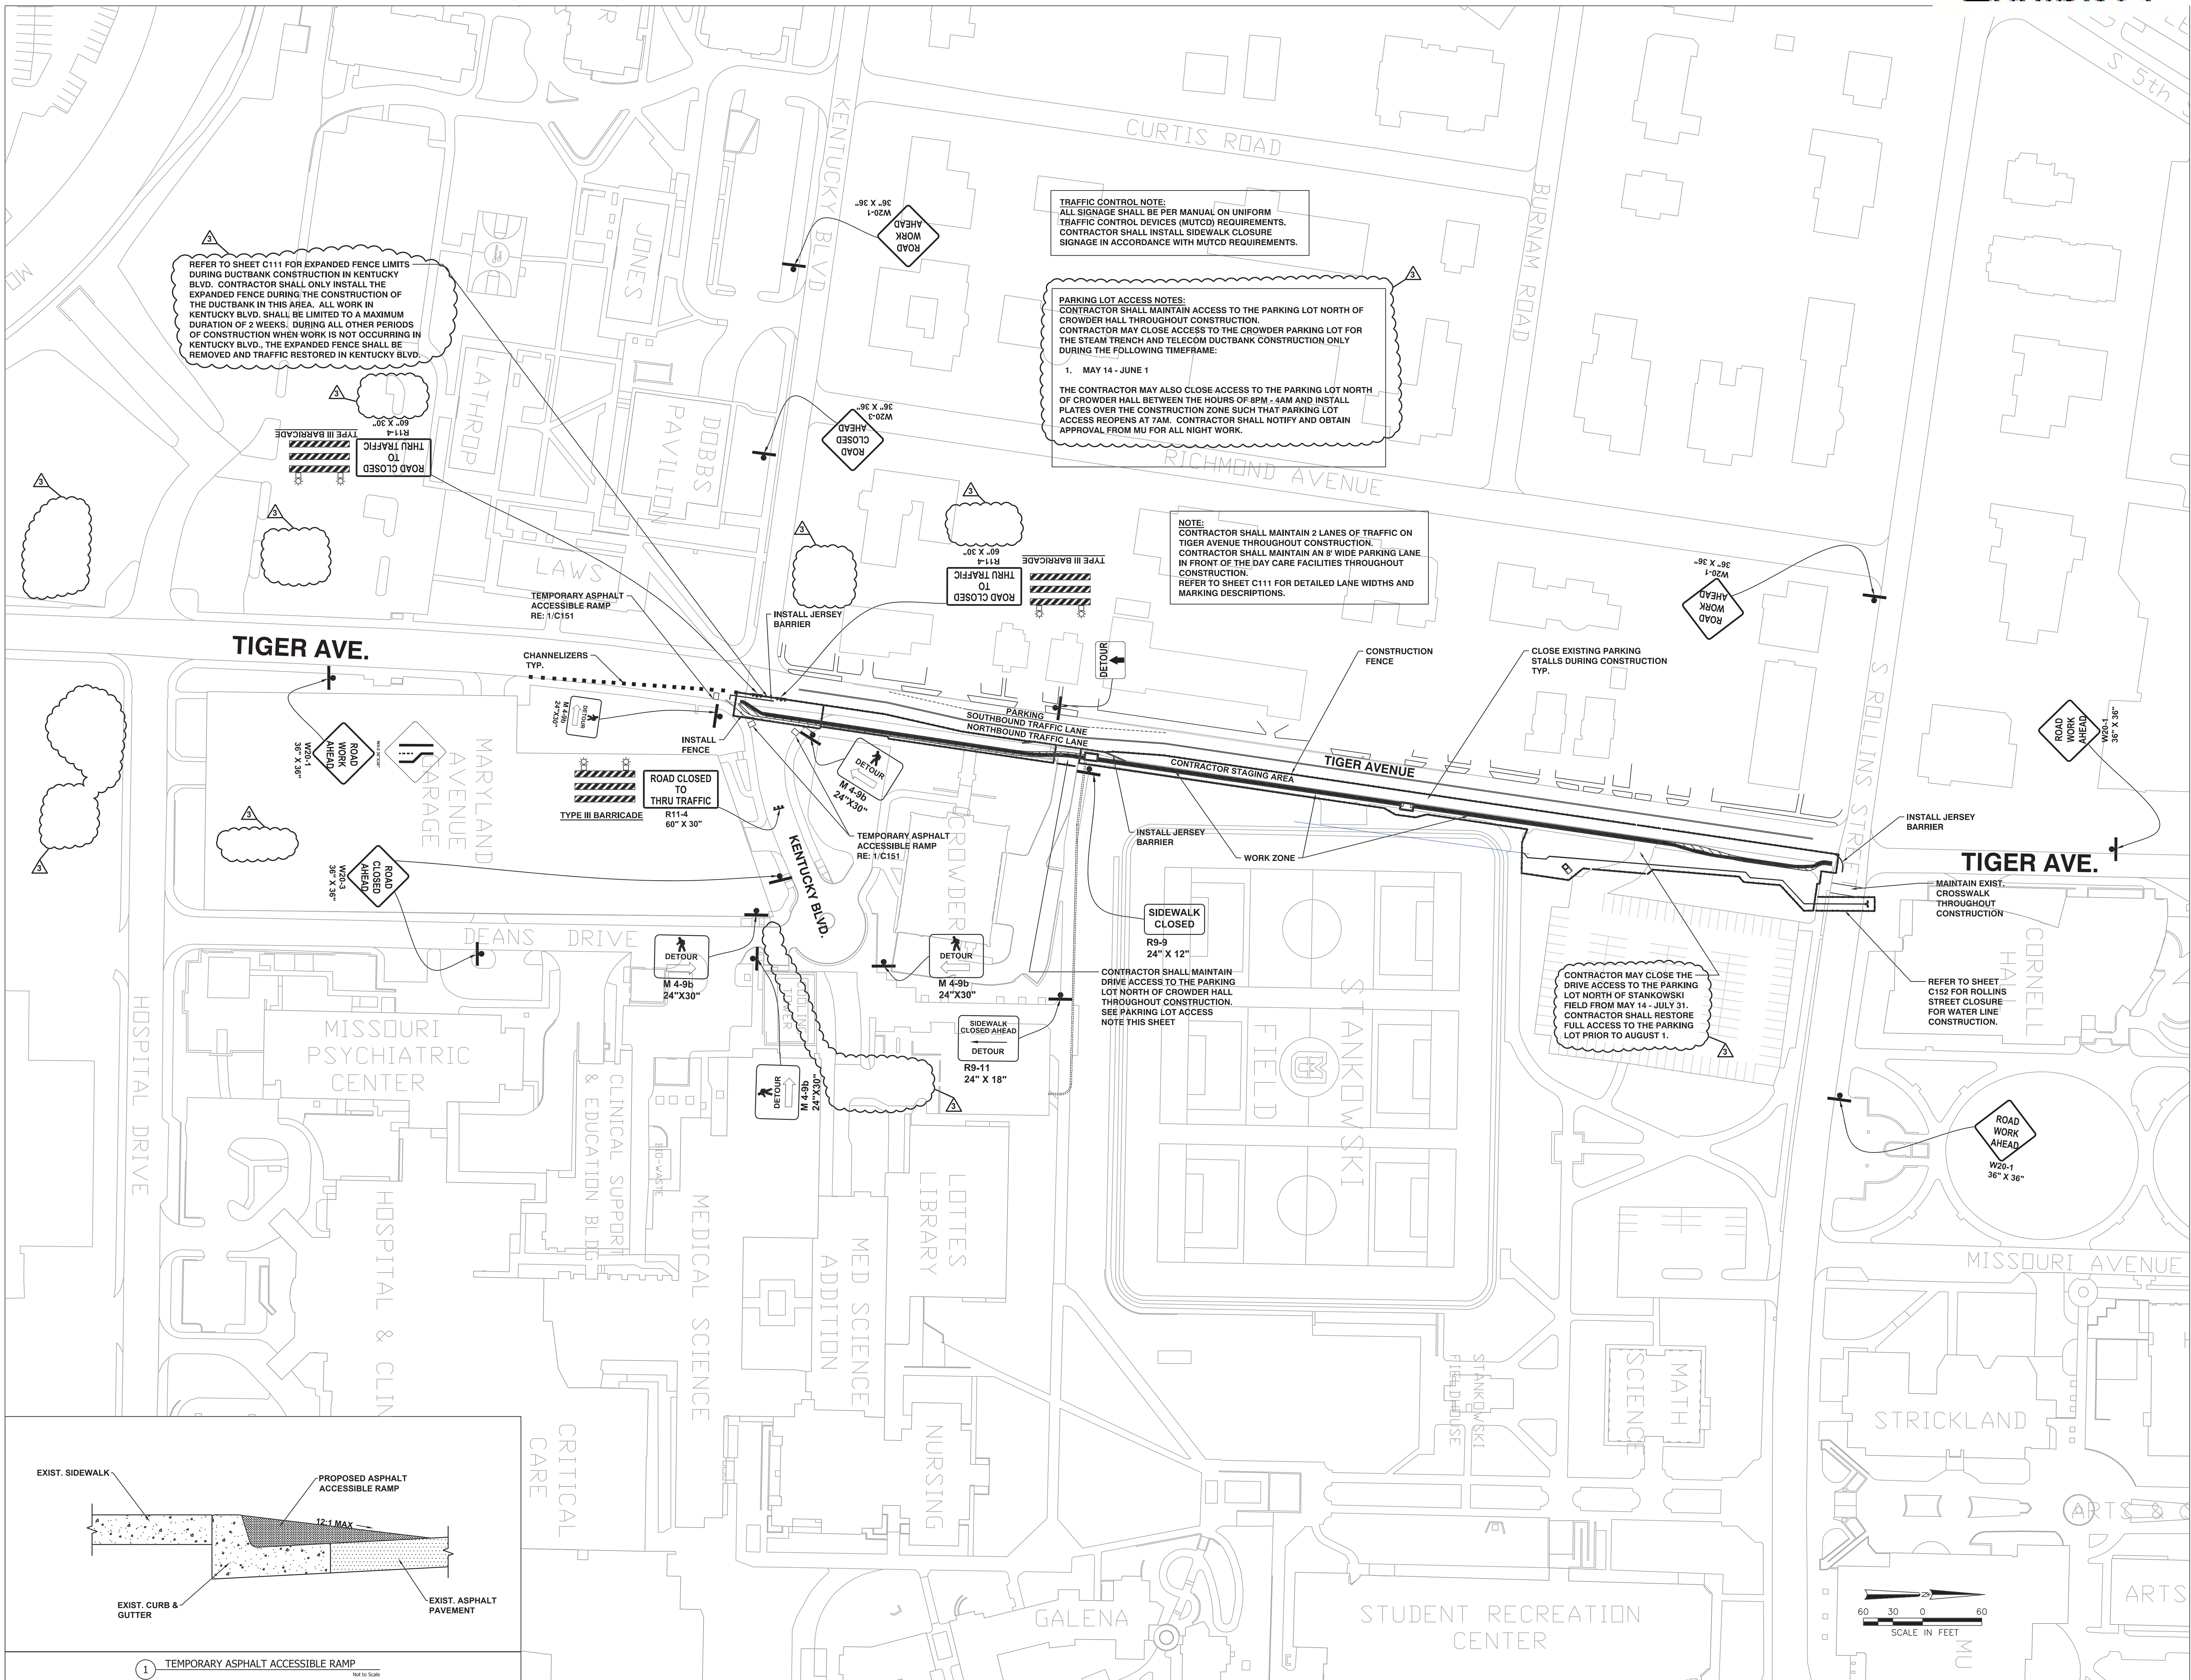

1 TEMPORARY ASPHALT ACCESSIBLE RAMP
NOT TO SCALE