



BEGINNING OF PROJECT

CLINKSCALES RD.

RUBY LN.

ASH ST.


ASH ST.

ASH ST.

PERSHING RD.

MATCHLINE  
SEE EXHIBIT BELOW

STRIPED BIKE LANE

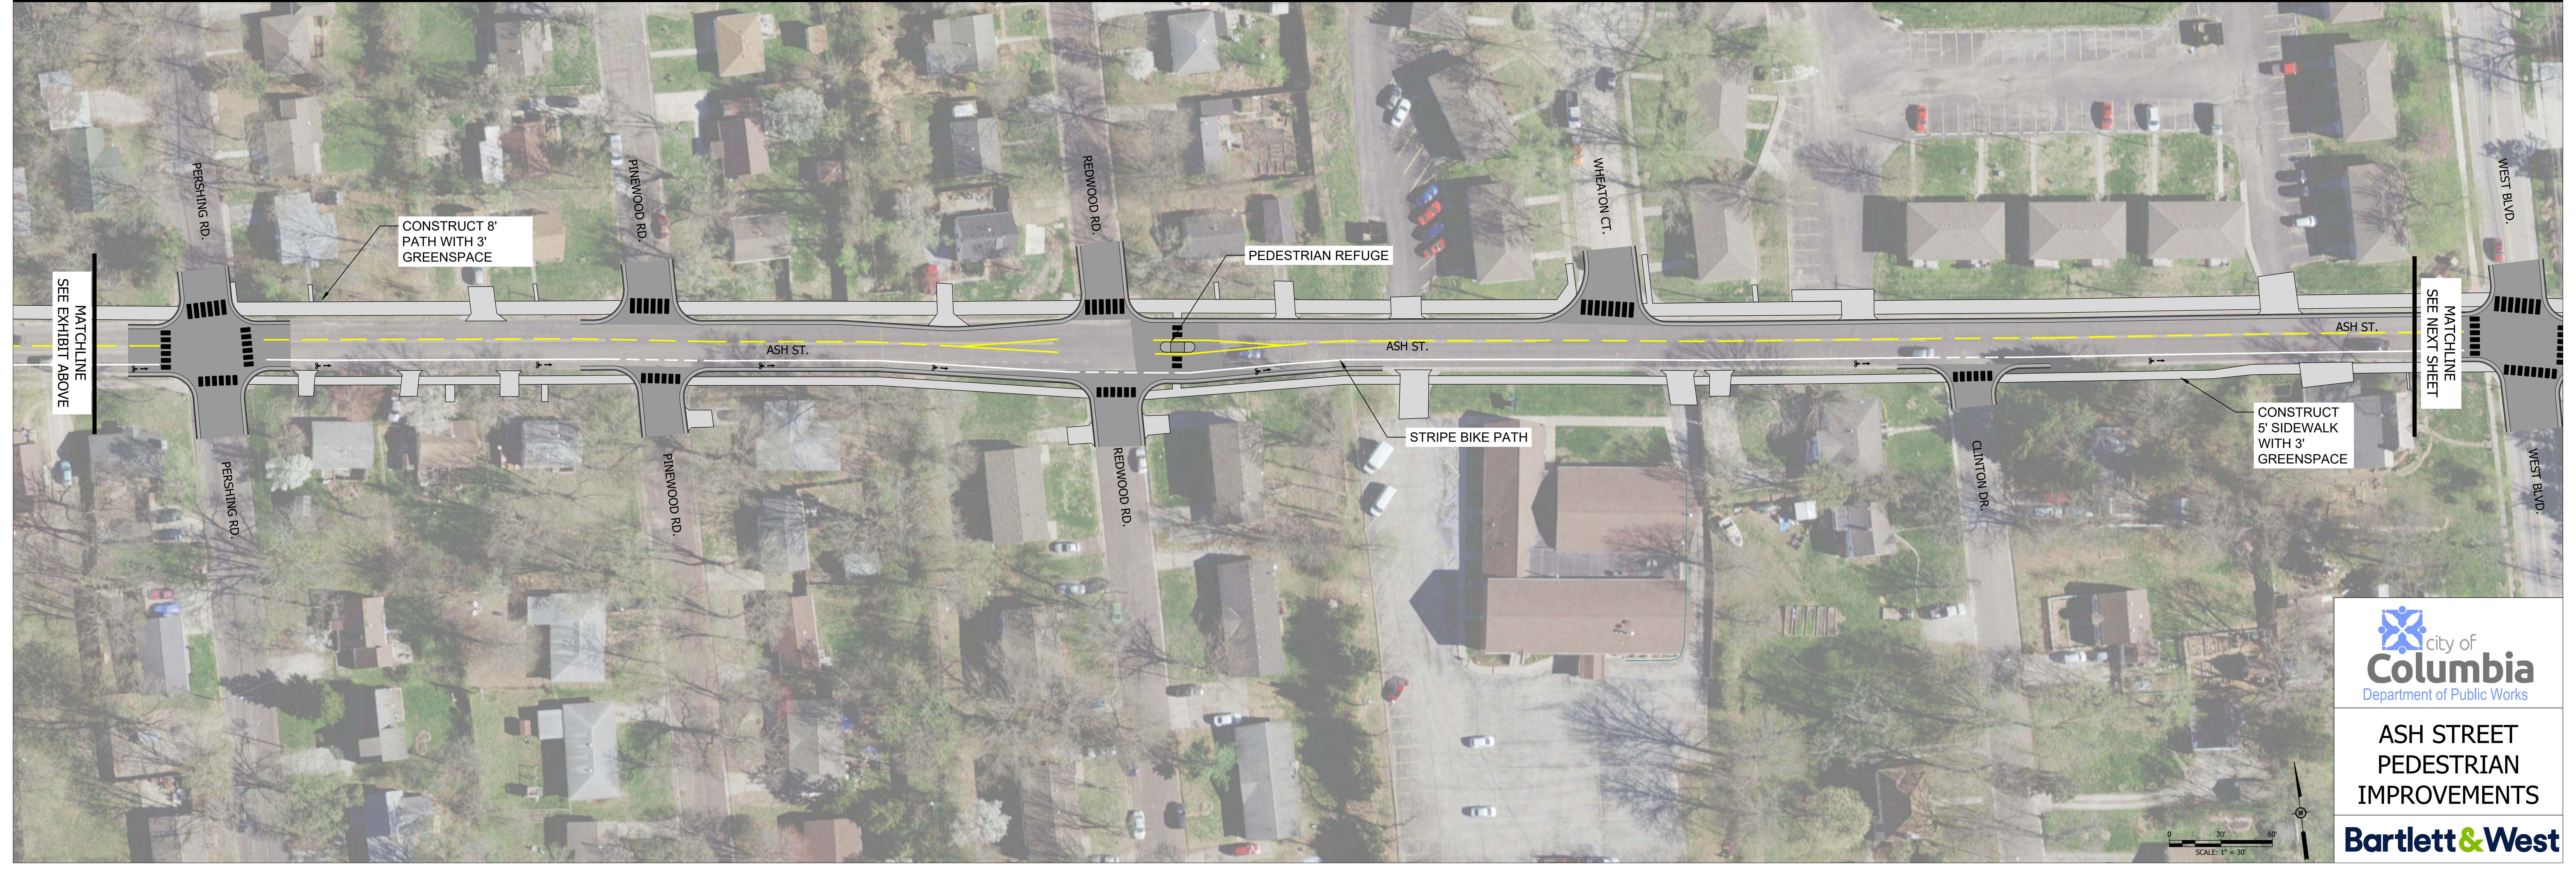

PERSHING RD.

CONSTRUCT 8' PATH WITH 3' GREENSPACE

PINEWOOD RD.

ASH ST.

REDWOOD RD.

PEDESTRIAN REFUGE

ASH ST.

STRIPED BIKE PATH

WHEATON CT.


CLINTON DR.

CONSTRUCT 5' SIDEWALK WITH 3' GREENSPACE


WEST BLVD.

MATCHLINE  
SEE EXHIBIT ABOVE


MATCHLINE  
SEE NEXT SHEET

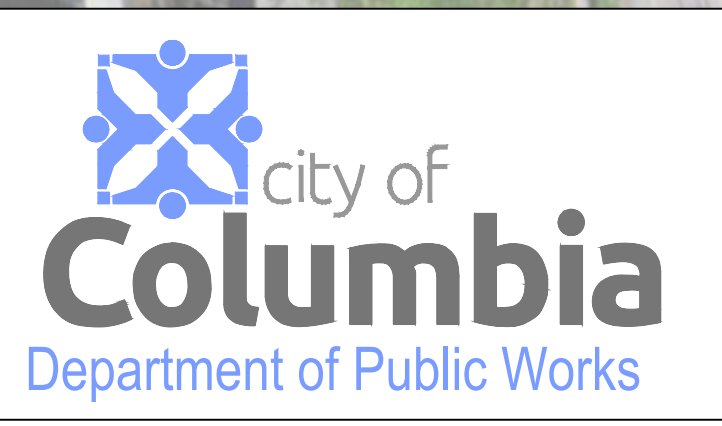


# ASH STREET PEDESTRIAN IMPROVEMENTS

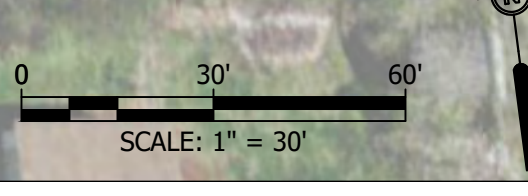



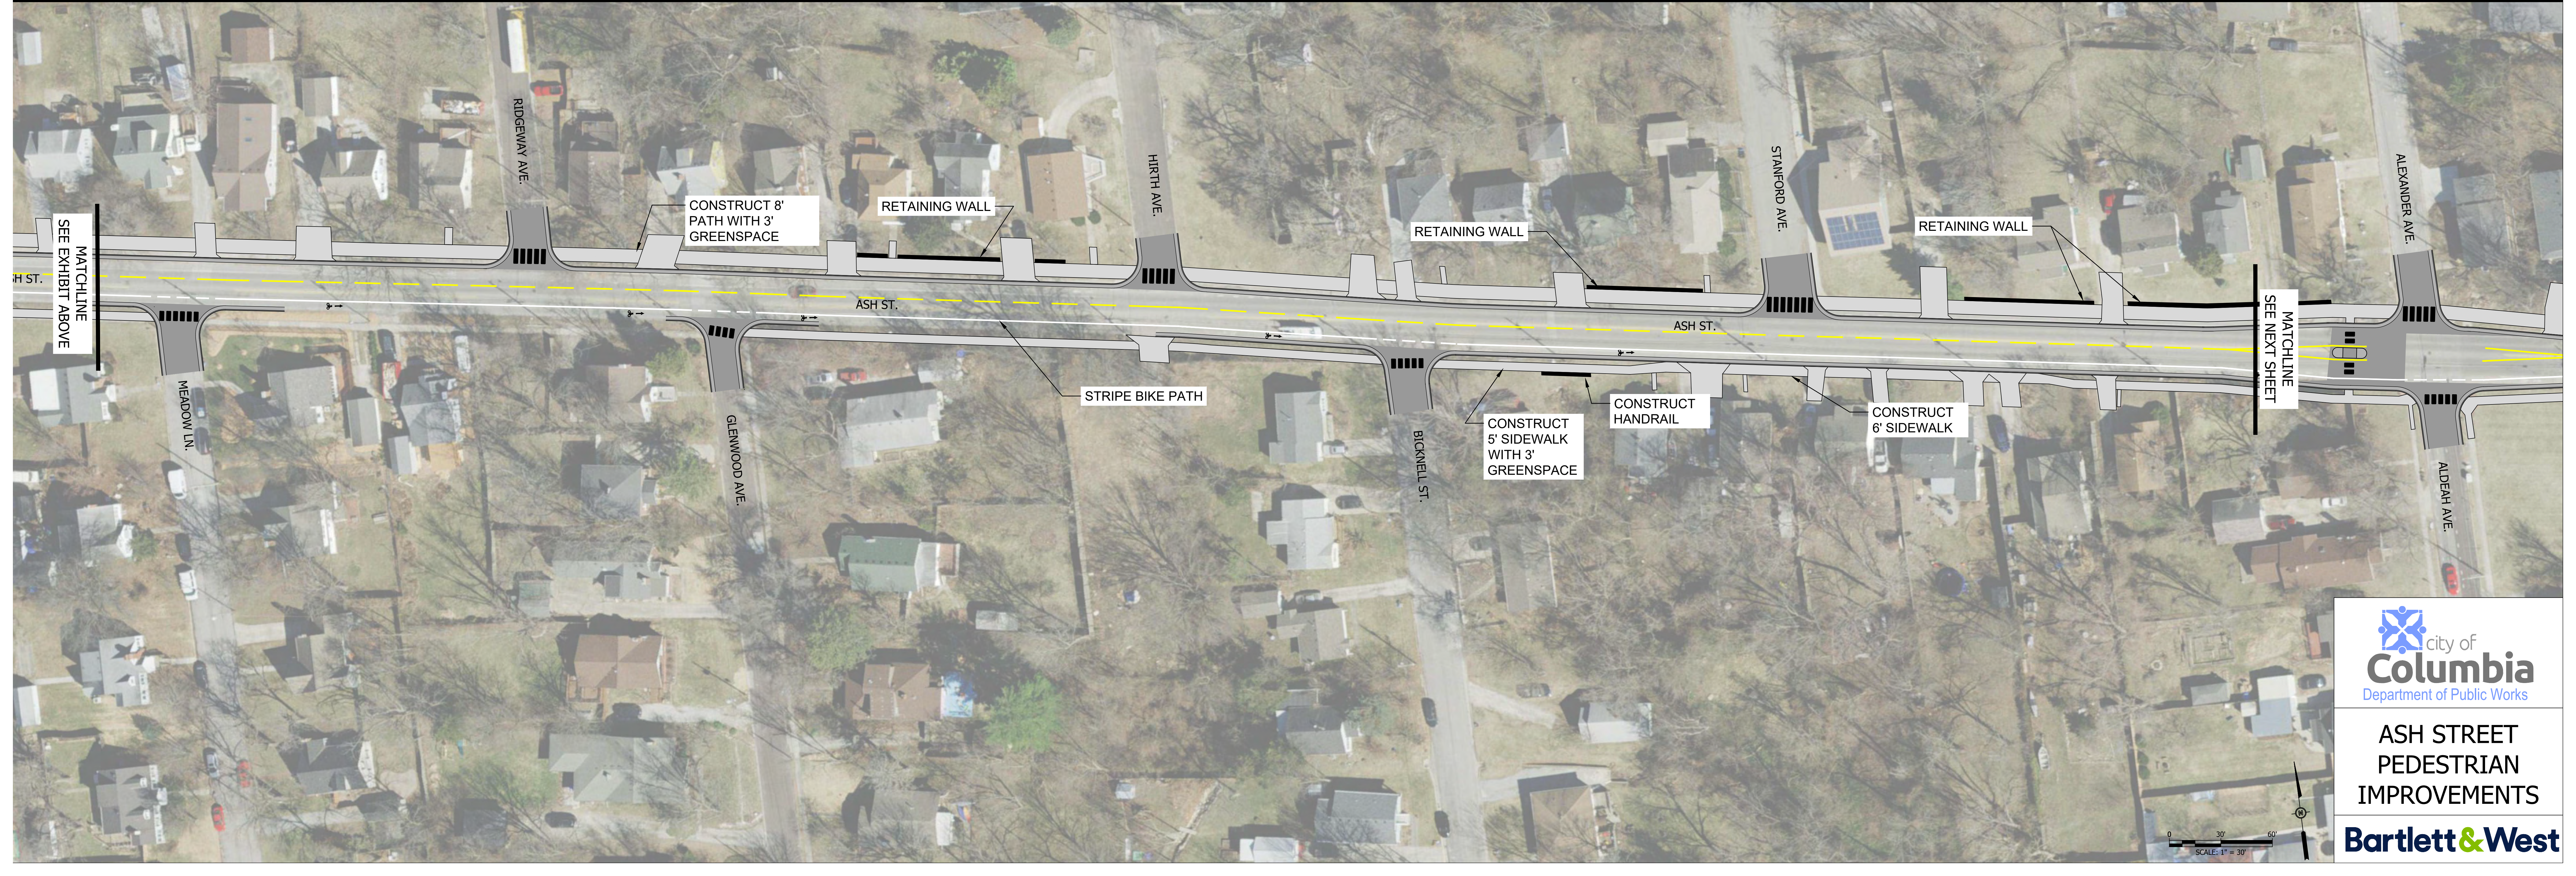



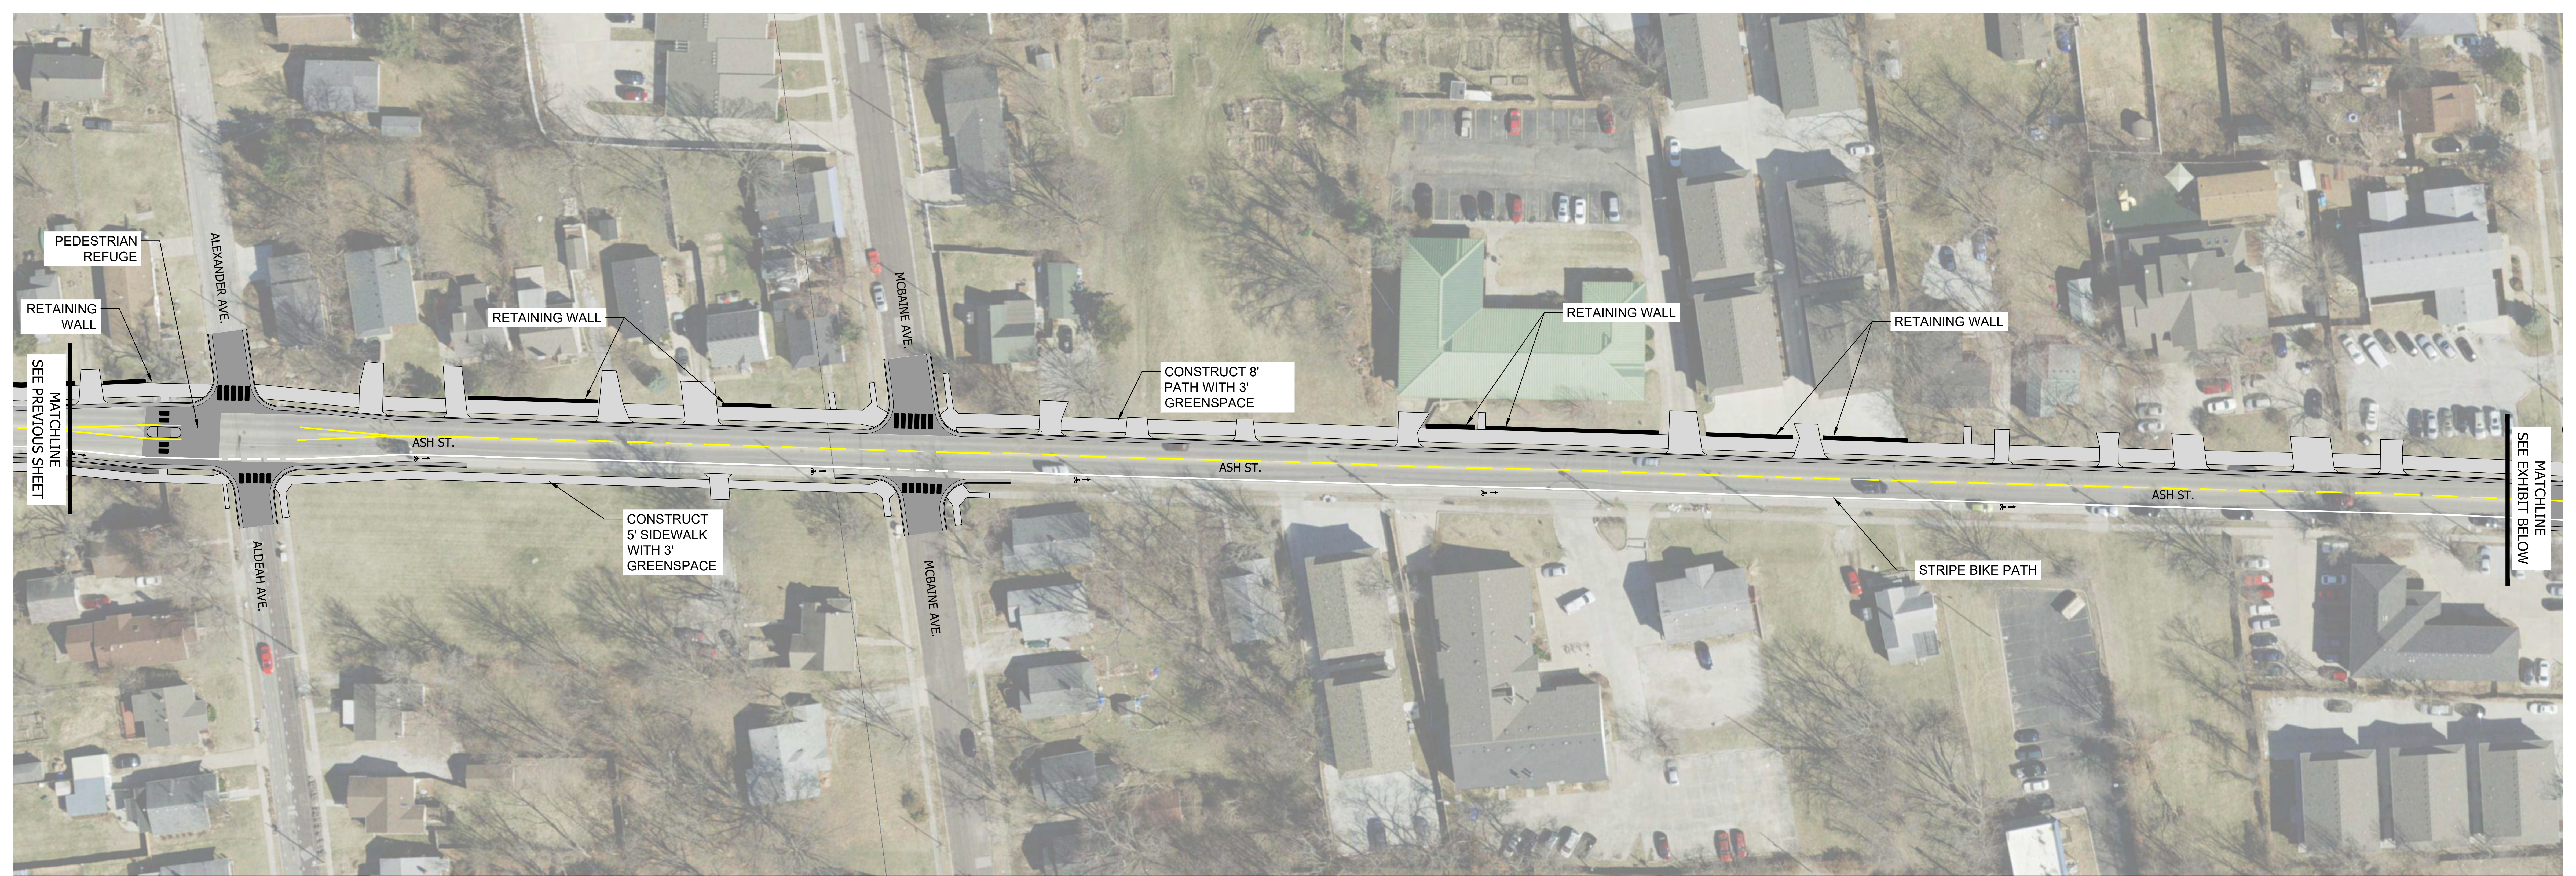

PEDESTRIAN REFUGE  
RETAINING WALL  
MATCHLINE  
SEE PREVIOUS SHEET

RETAINING WALL

CONSTRUCT 8' PATH WITH 3' GREENSPACE


RETAINING WALL

RETAINING WALL

CONSTRUCT 5' SIDEWALK WITH 3' GREENSPACE

STRIPE BIKE PATH

MATCHLINE  
SEE EXHIBIT BELOW

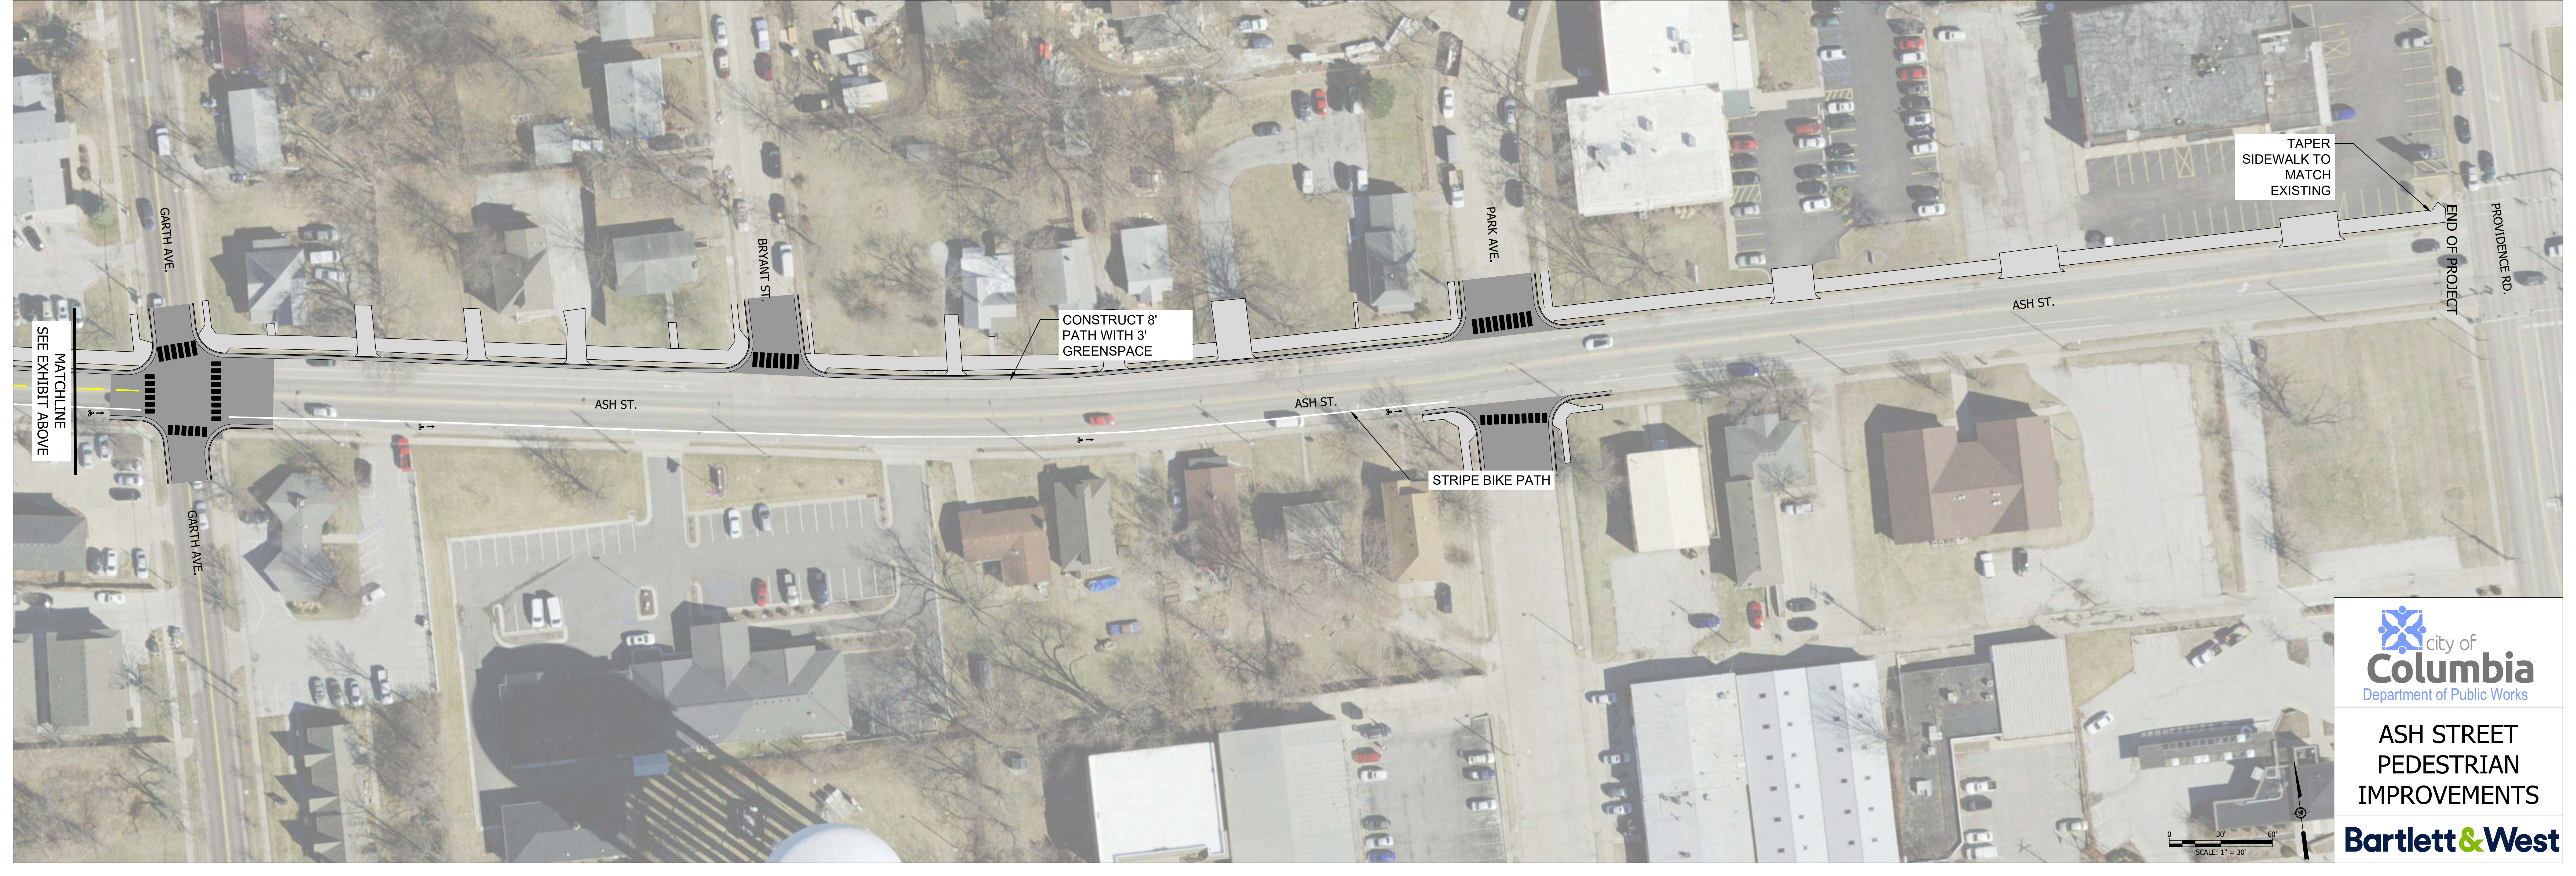

MATCHLINE  
SEE EXHIBIT ABOVE

CONSTRUCT 8' PATH WITH 3' GREENSPACE

STRIPE BIKE PATH

TAPER SIDEWALK TO MATCH EXISTING

END OF PROJECT  
PROVIDENCE RD.



### ASH STREET PEDESTRIAN IMPROVEMENTS




SCALE: 1" = 30'





ASH STREET

CLINKSCALES RD.

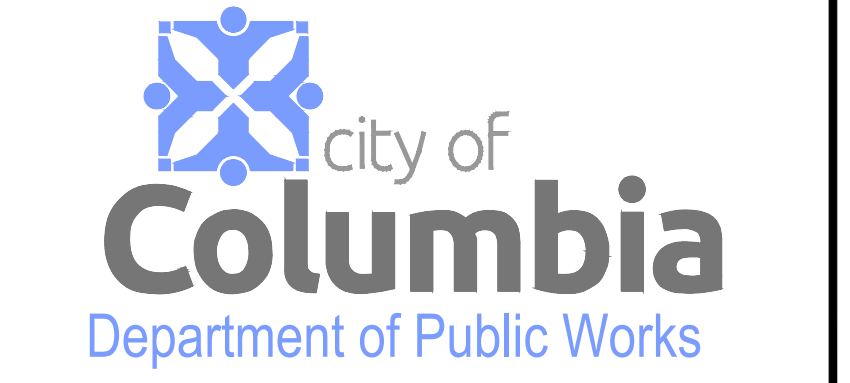

### ASH ST. & CLINKSCALES RD. ROUNDABOUT

ASH STREET IMPROVEMENTS  
SCALE: 1"=20'  
0 20' 40'




Last edit on: 2/16/2023 3:41 PM by: MME0739 Drawing Name: C:\pwworkspace\401\mme0739\Bartlett.dwg Layout Name: mme0739 Plotted on: 2/16/2023 3:52:23 PM

ALL RIGHTS RESERVED. ALL BARTLETT & WEST PLANS, SPECIFICATIONS AND DRAWINGS ARE PROTECTED UNDER COPYRIGHT LAW, AND NO PART MAY BE COPIED, REPRODUCED, DISPLAYED PUBLICLY, USED TO CREATE DERIVATIVES, DISTRIBUTED, STORED IN A RETRIEVAL SYSTEM OR TRANSMITTED IN ANY FORM BY ANY MEANS WITHOUT PRIOR WRITTEN PERMISSION OF BARTLETT & WEST.



Last edit on: 2/16/2022 3:54 PM by: KHE07239  
Drawing Name: C:\pwworkspace\401\wme07239\Bartlett\ash\ash\Exhibit.dwg Layout Name: mini - West Plotted By: KHE07239 Plotted on: 2/16/2022 3:54:57 PM

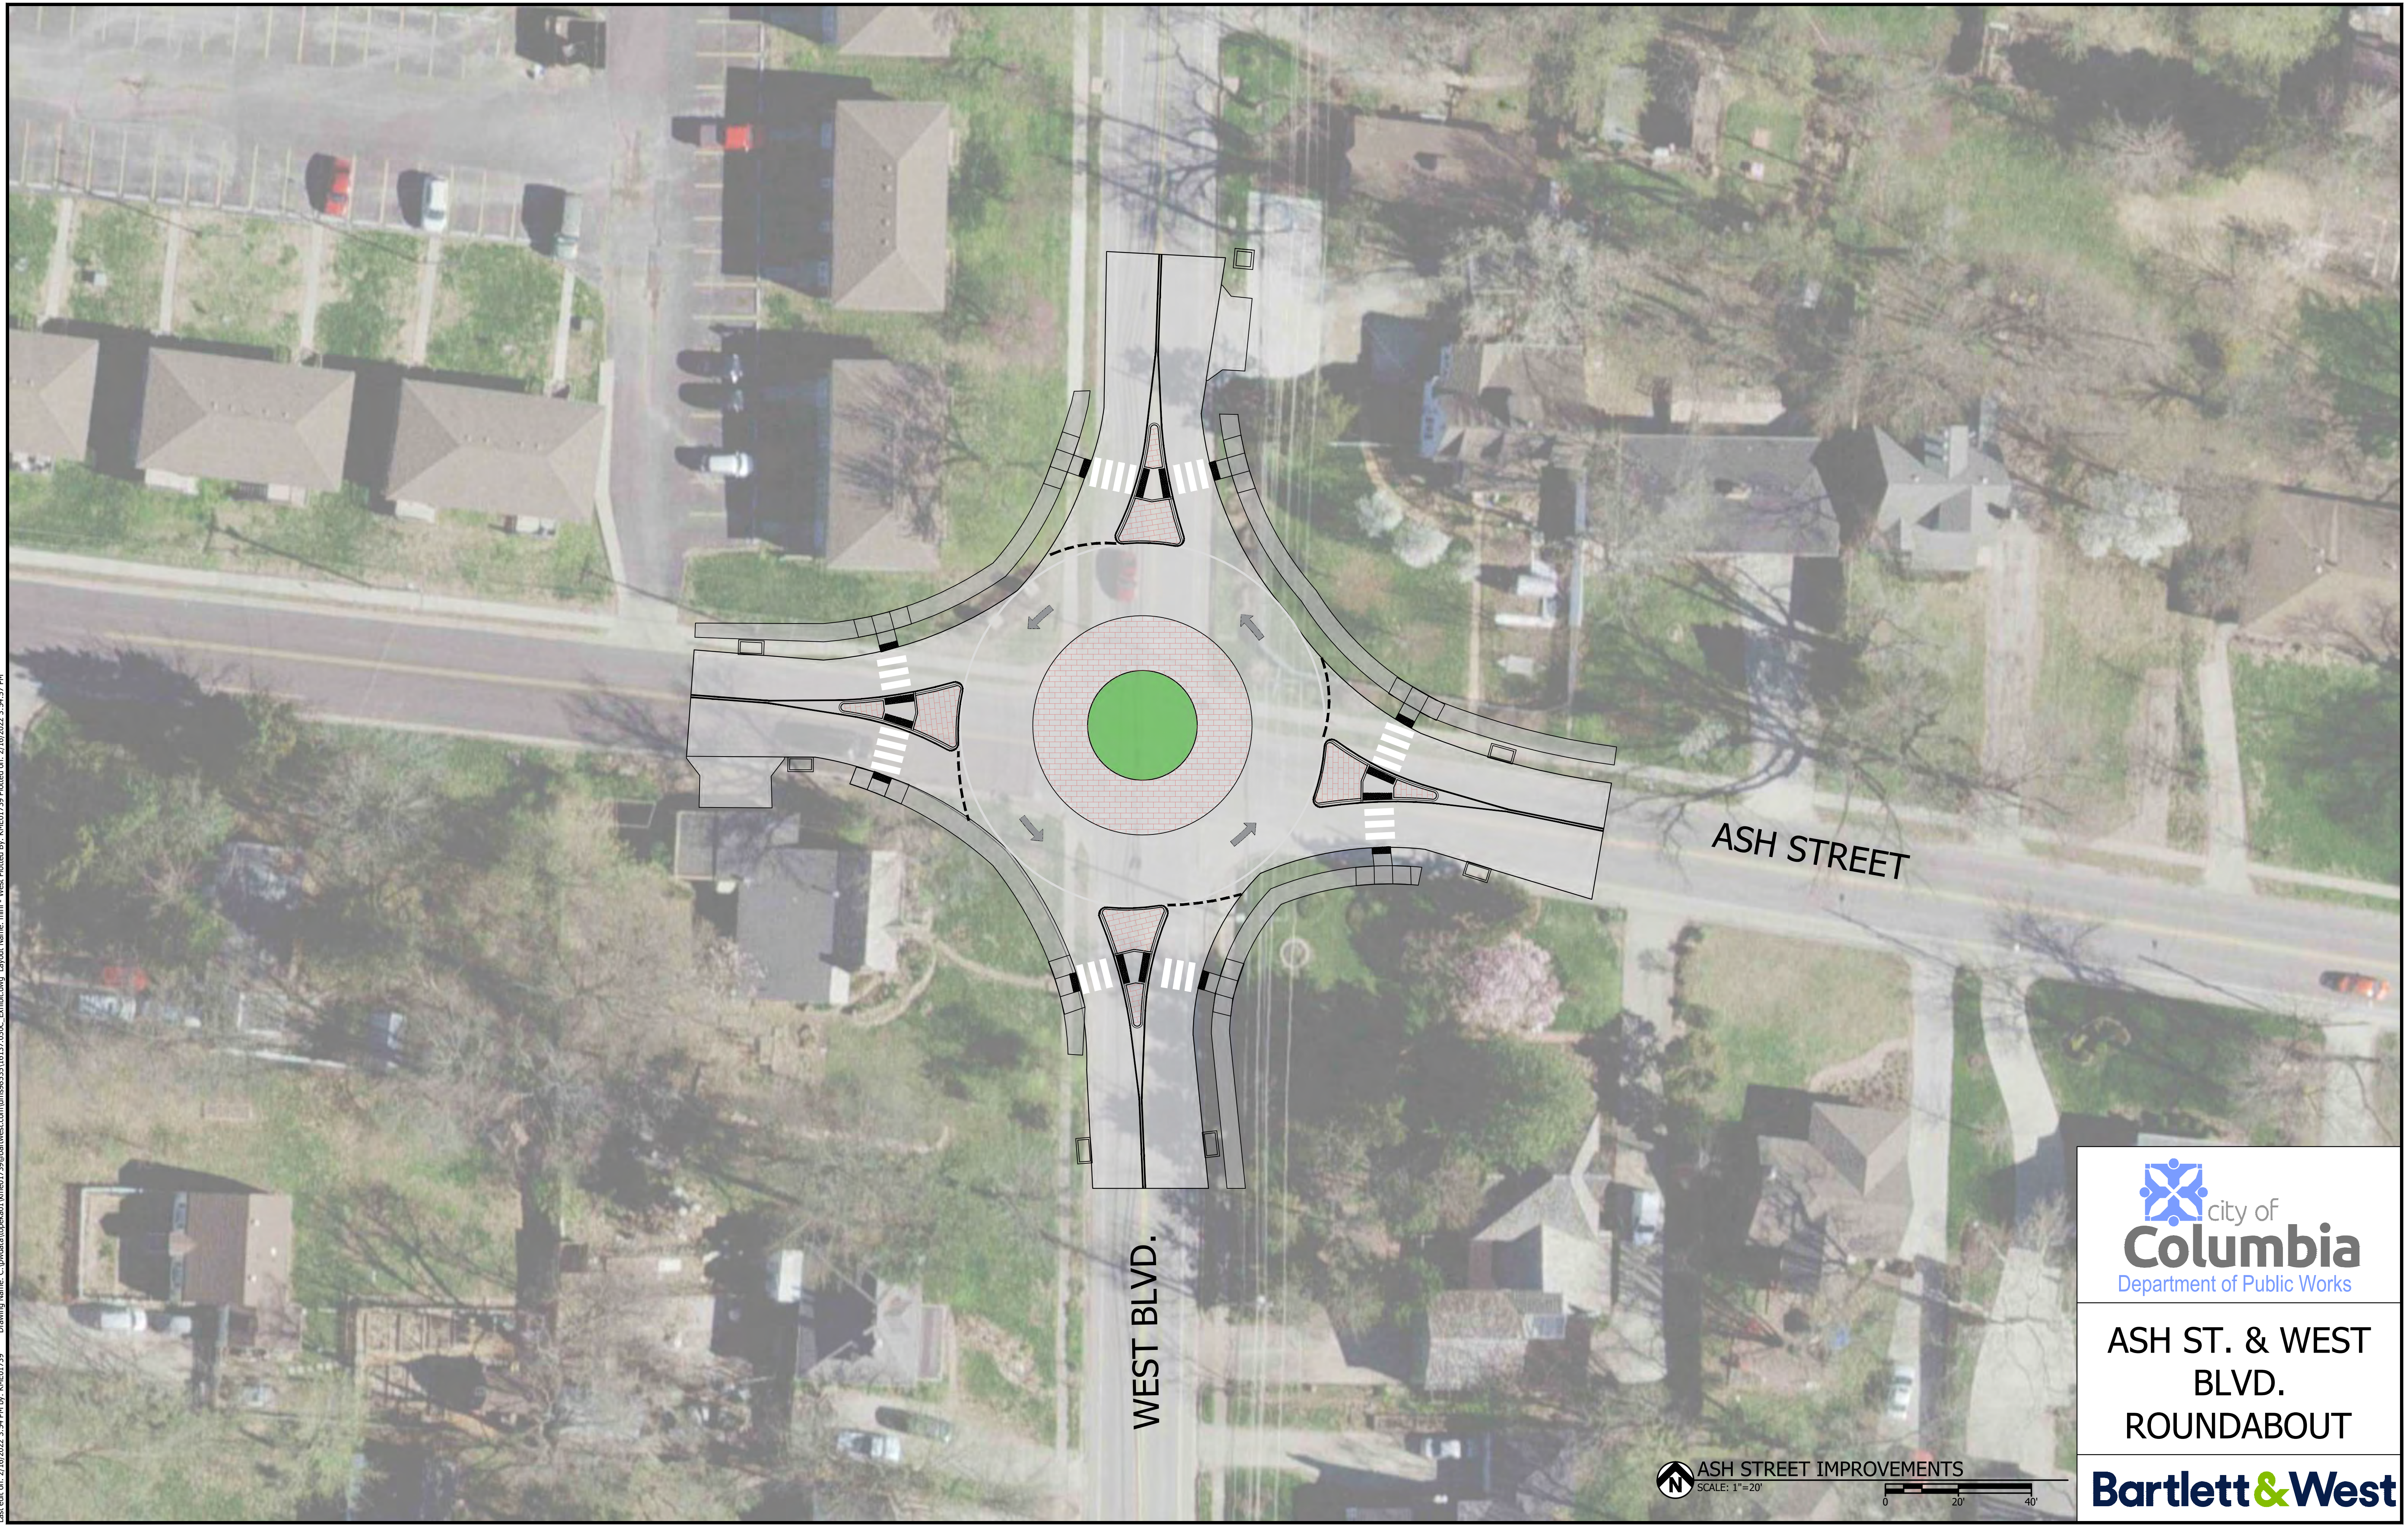

WEST BLVD.

ASH STREET



ASH ST. & WEST  
BLVD.  
ROUNDAABOUT






Last edit on: 2/16/2022 3:41 PM by: KHEB0739 Drawing Name: C:\pwworkspace\401\pwworkspace\401\pwworkspace.dwg Exhibit: dwg Layout Name: mini - Garth Plotted By: KHEB0739 Plotted on: 2/16/2022 3:53:42 PM




GARTH ST.

ASH STREET



city of  
**Columbia**  
Department of Public Works

**ASH ST. &  
GARTH ST.  
ROUNDAABOUT**





ASH STREET IMPROVEMENTS  
SCALE: 1"=20'





Last edit on: 3/7/2022 10:51 AM by: KWE0739  
Drawing Name: C:\pwworkspace\401\pwworkspace\401\pwworkspace.dwg  
Layout Name: Stop - West Plotted By: KWE0739  
Plotted on: 5/14/2022 10:22:54 AM

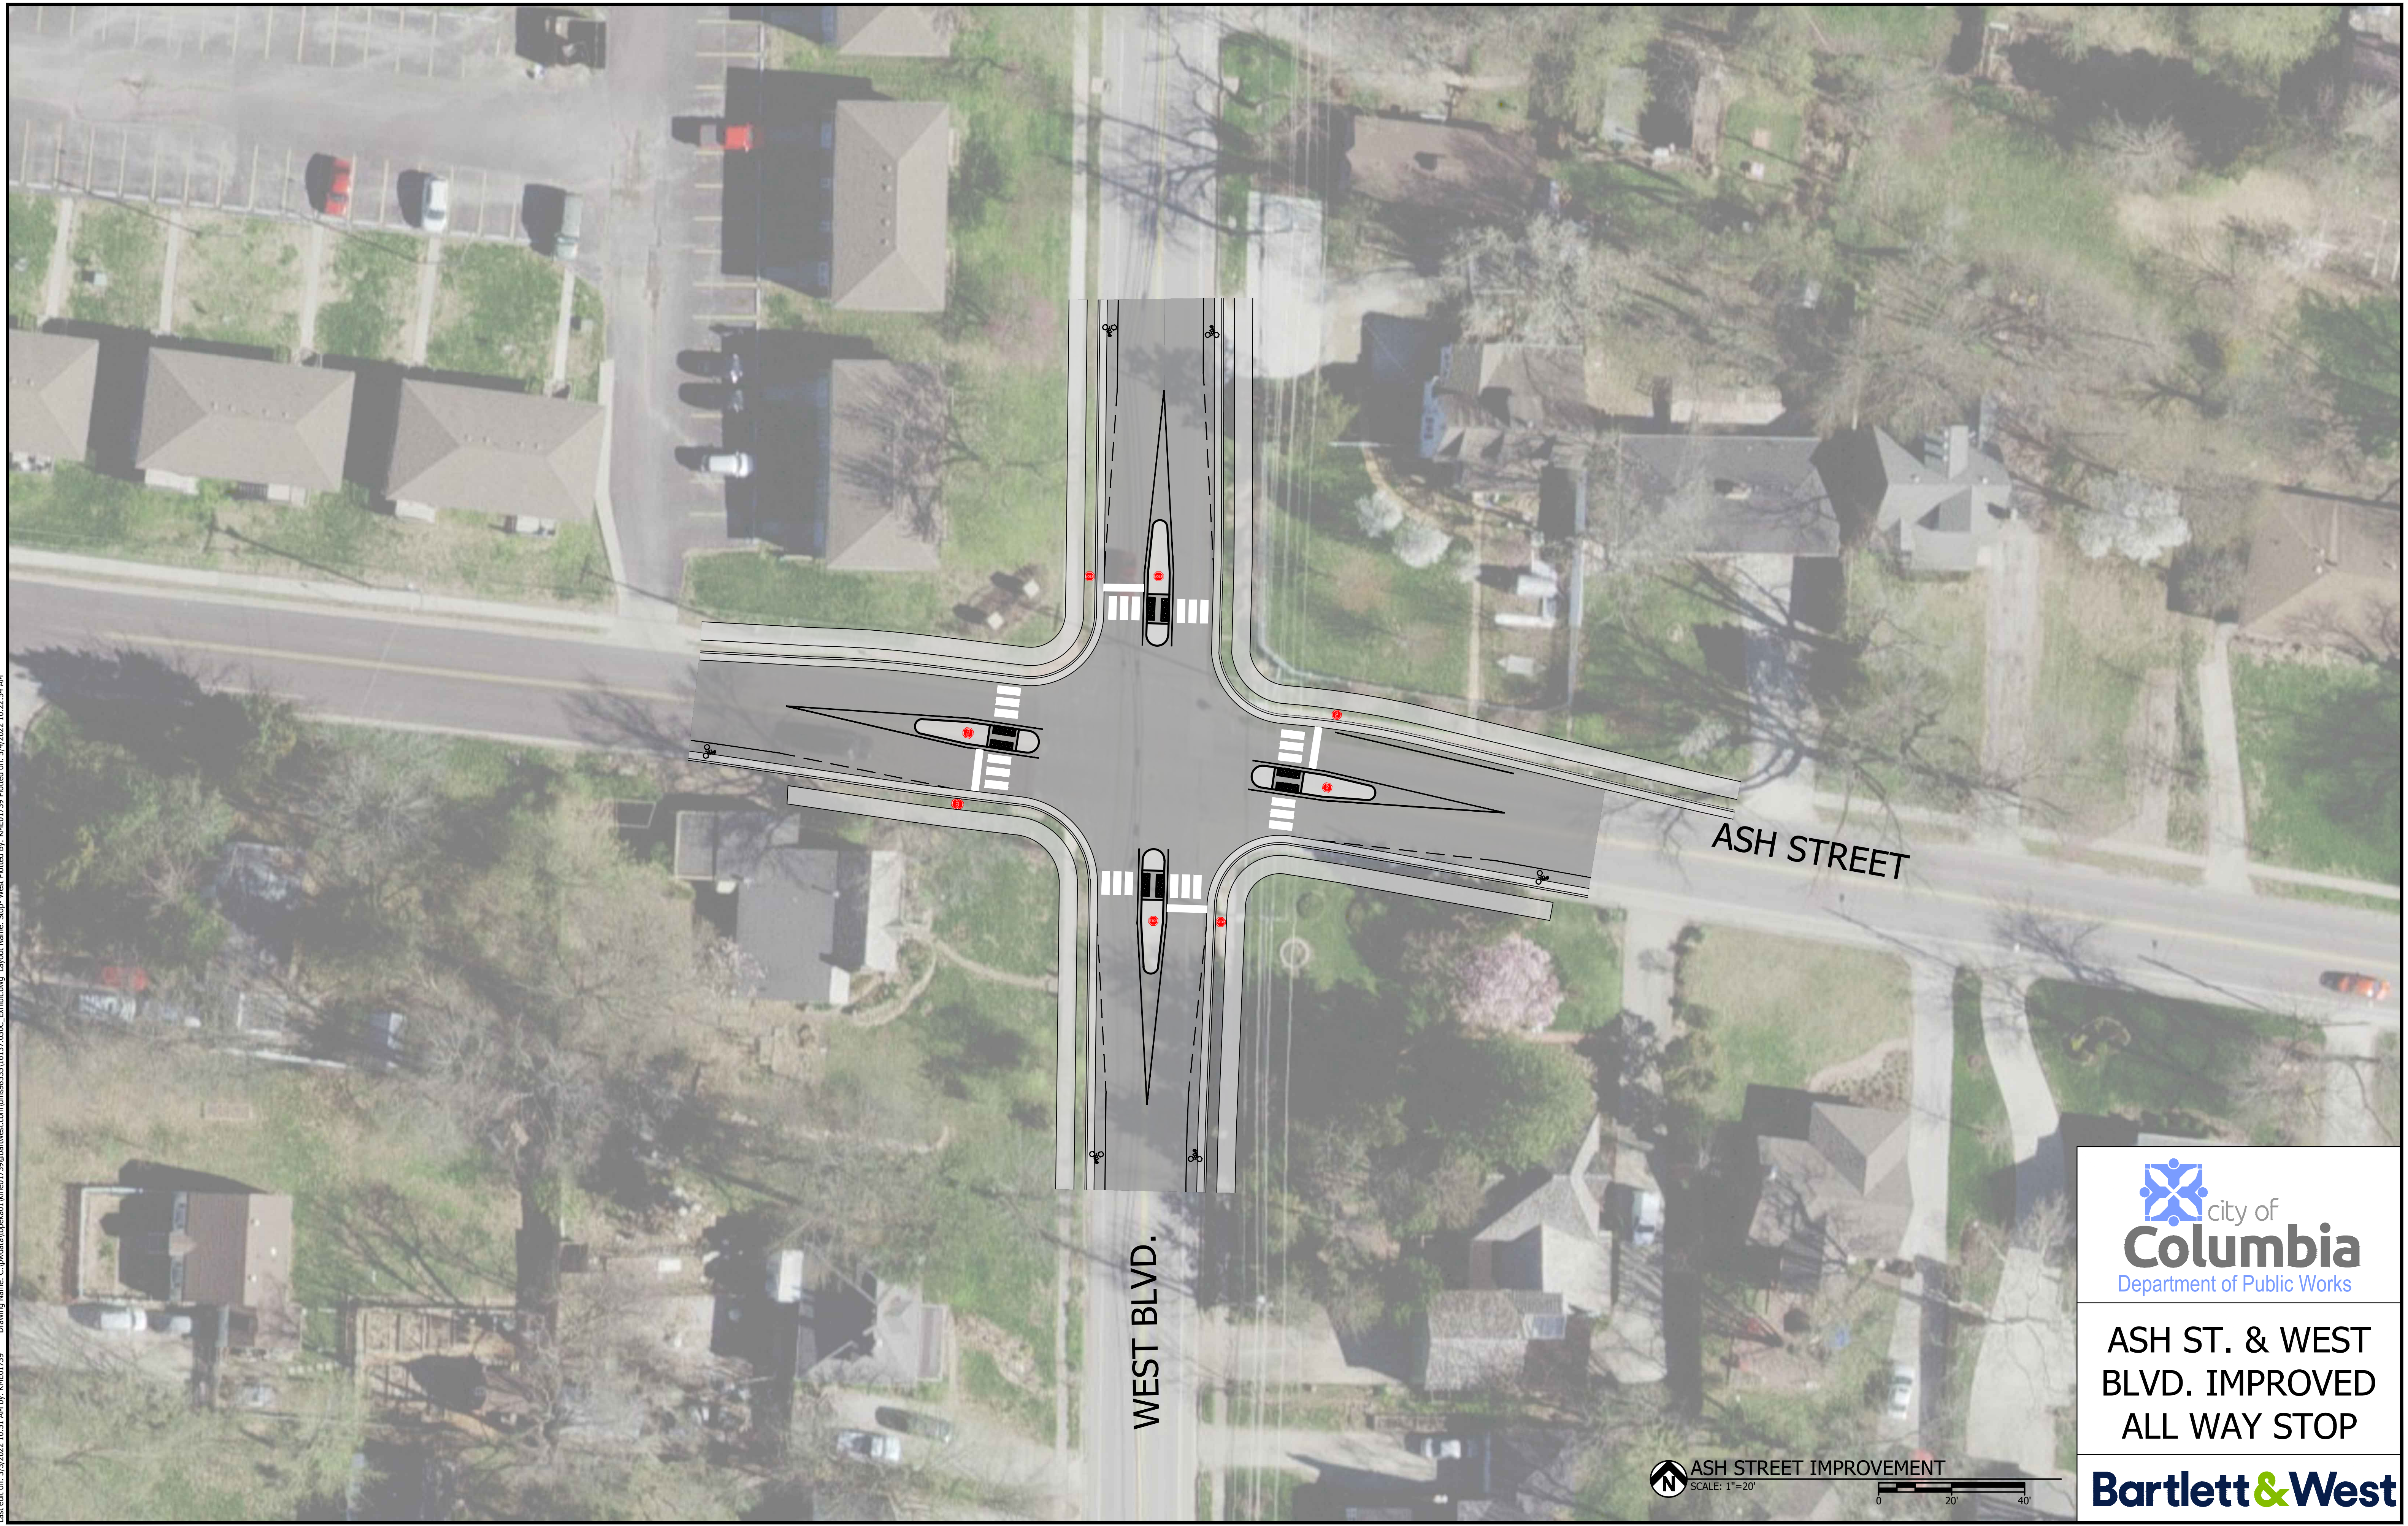

WEST BLVD.

ASH STREET



ASH ST. & WEST BLVD. IMPROVED ALL WAY STOP



ASH STREET IMPROVEMENT  
SCALE: 1"=20'  
0 20 40'