


MATCHLINE 5+50

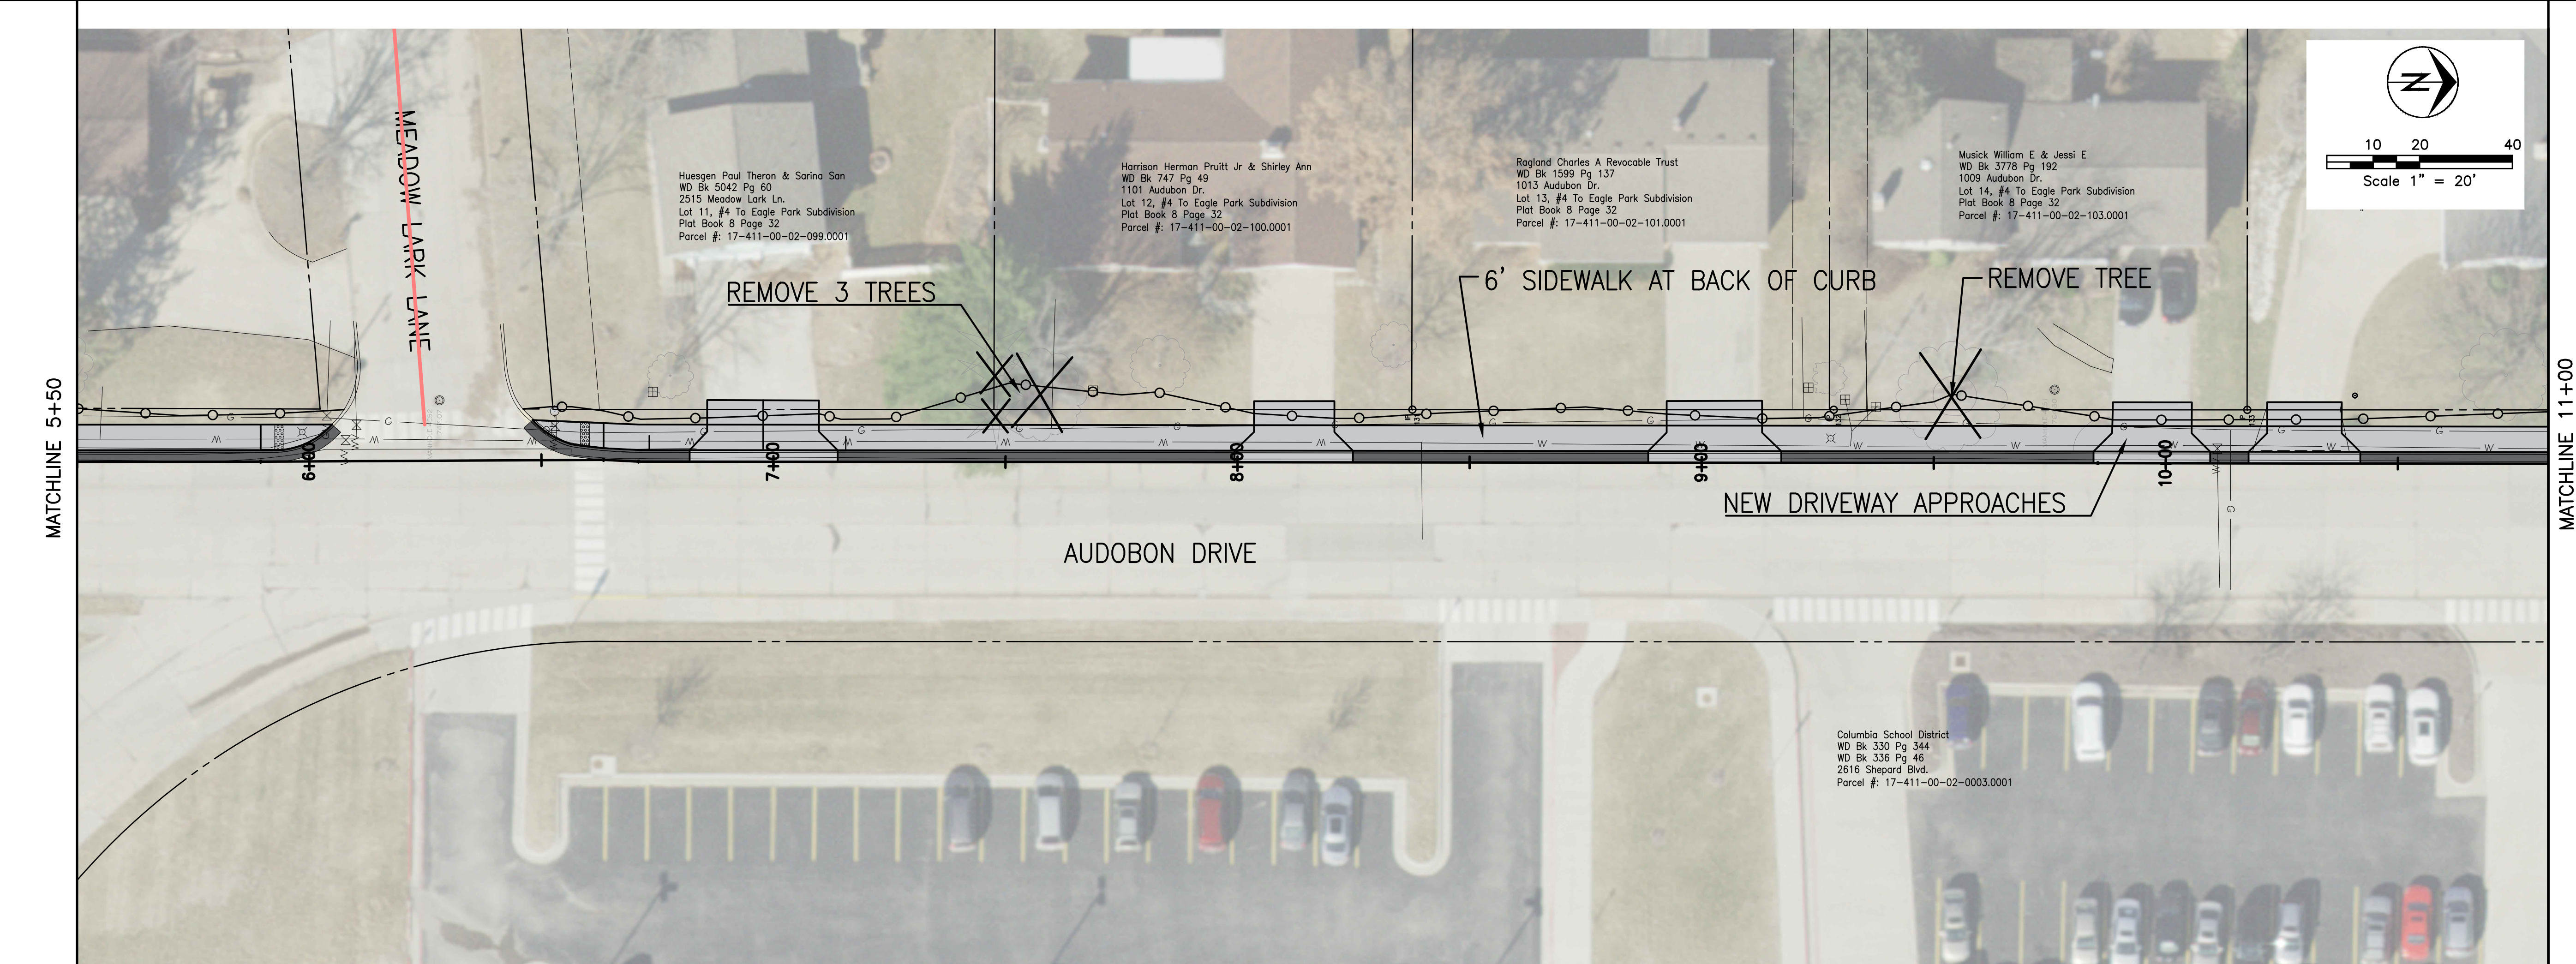


MATCHLINE 11+00

No.	Date	By	Revision

**AUDUBON SIDEWALK**  
 Azalea Dr. to Shepard Blvd.  
 I.P. Meeting

**Mission**  
 Provide safe, sustainable infrastructure that promotes positive communities.

701 East Broadway  
 P.O. Box 6015  
 Columbia, MO 65205  
 (616) 875-2489


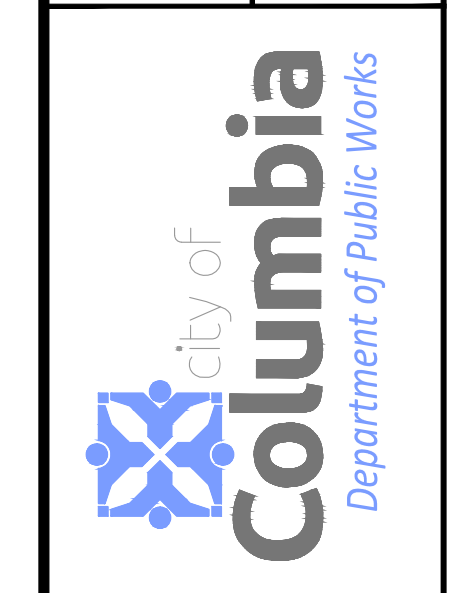


David Allen Nichols  
 Registered Professional Engineer  
 E-24212

File No. 00760  
 Scale: 1" = 20'  
 Date: 07/01/2021  
 Des. E.M.F.  
 Dwn. C.N.S.  
 Chk. A.A.A.

Sheet  
 1 of 2



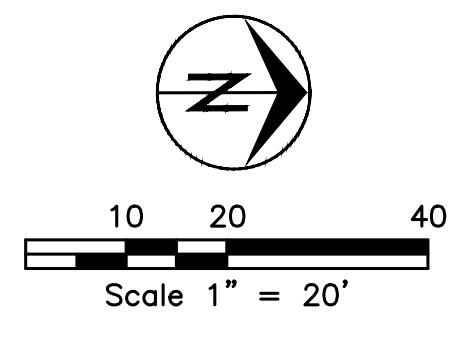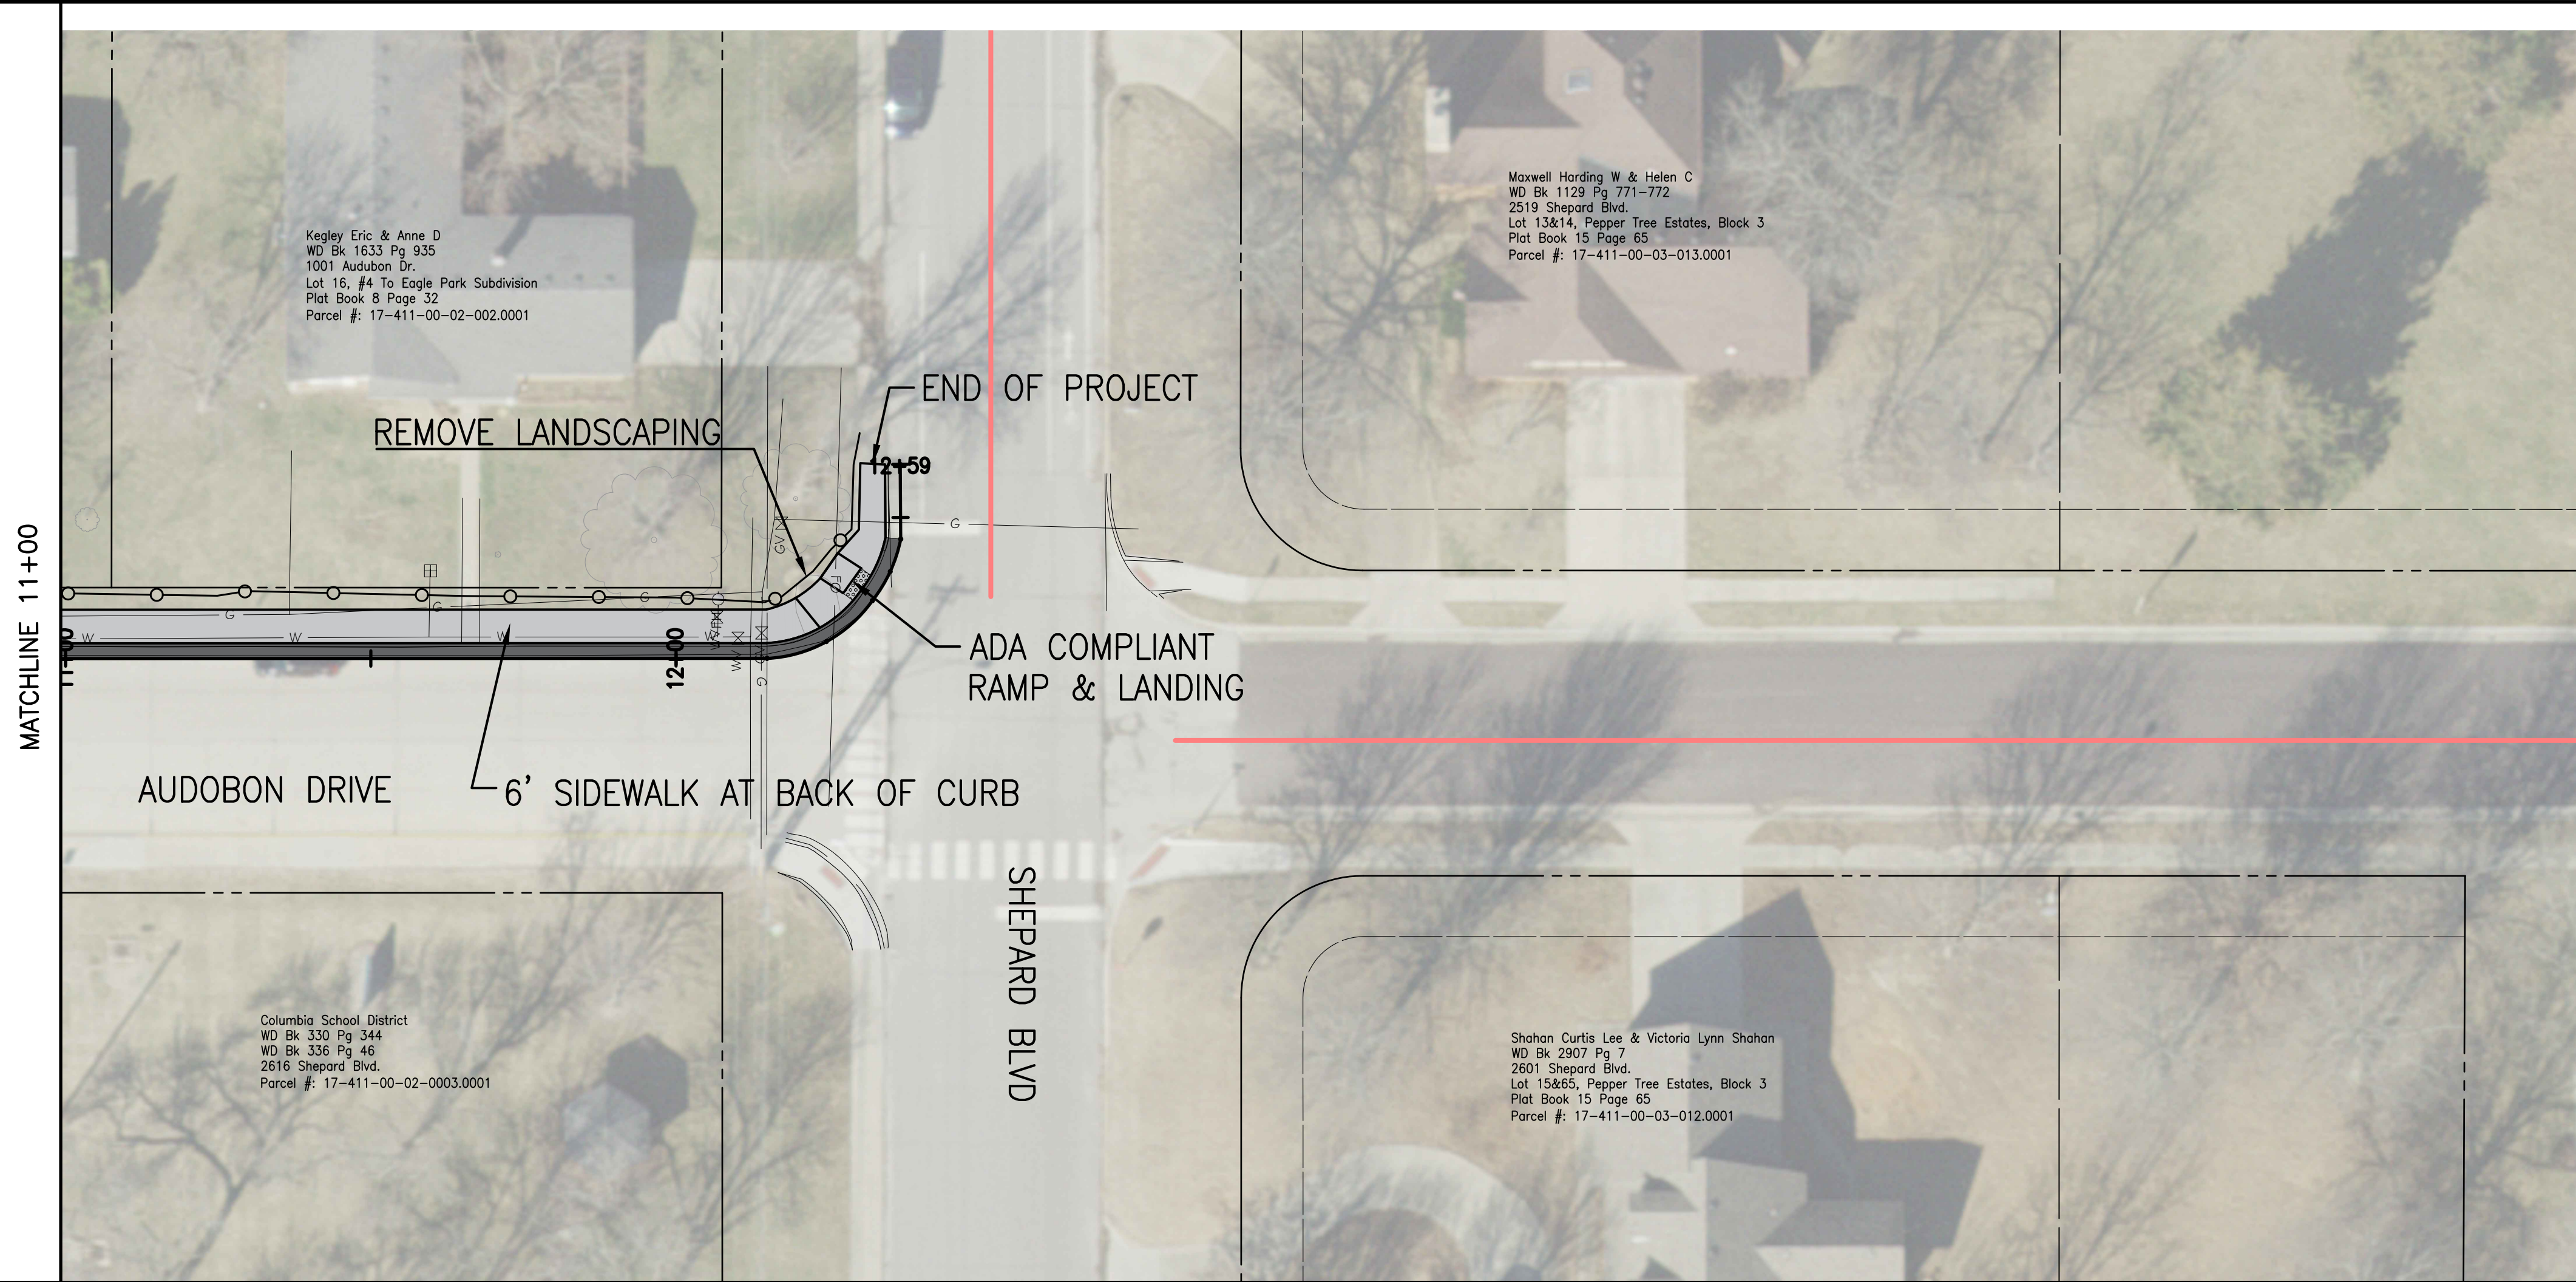

Revision	By	Date	No.

**AUDUBON SIDEWALK**  
Azalea Dr. to Shepard Blvd.  
I.P. Meeting

**Mission**  
Provide safe, sustainable infrastructure that promotes positive communities.

701 East Broadway  
P.O. Box 6015  
Columbia, MO 65205  
(613) 875-2489



David Allen Nichols  
Registered Professional Engineer  
E-24212

File No.	00760
Scale:	1" = 20'
Date:	07/01/2021
Des.	E.M.F.
Dwn.	C.N.S.
Chk.	A.A.A.