



VANDIVER DRIVE & PARKER STREET ROUNDABOUT

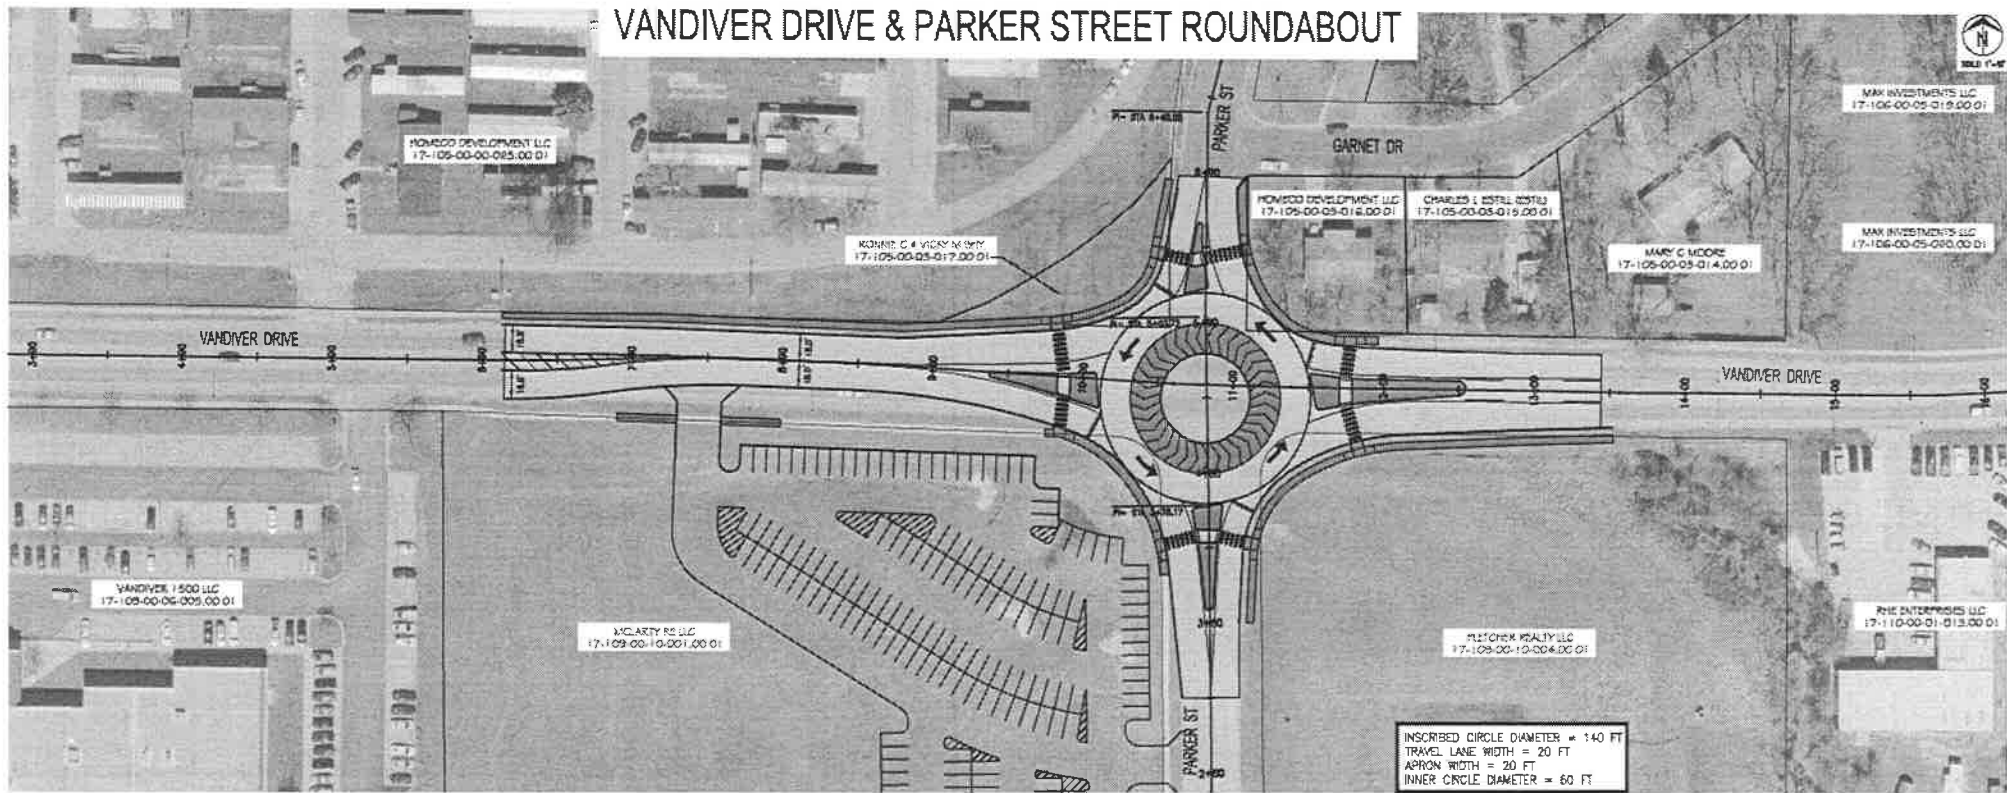

PLAN

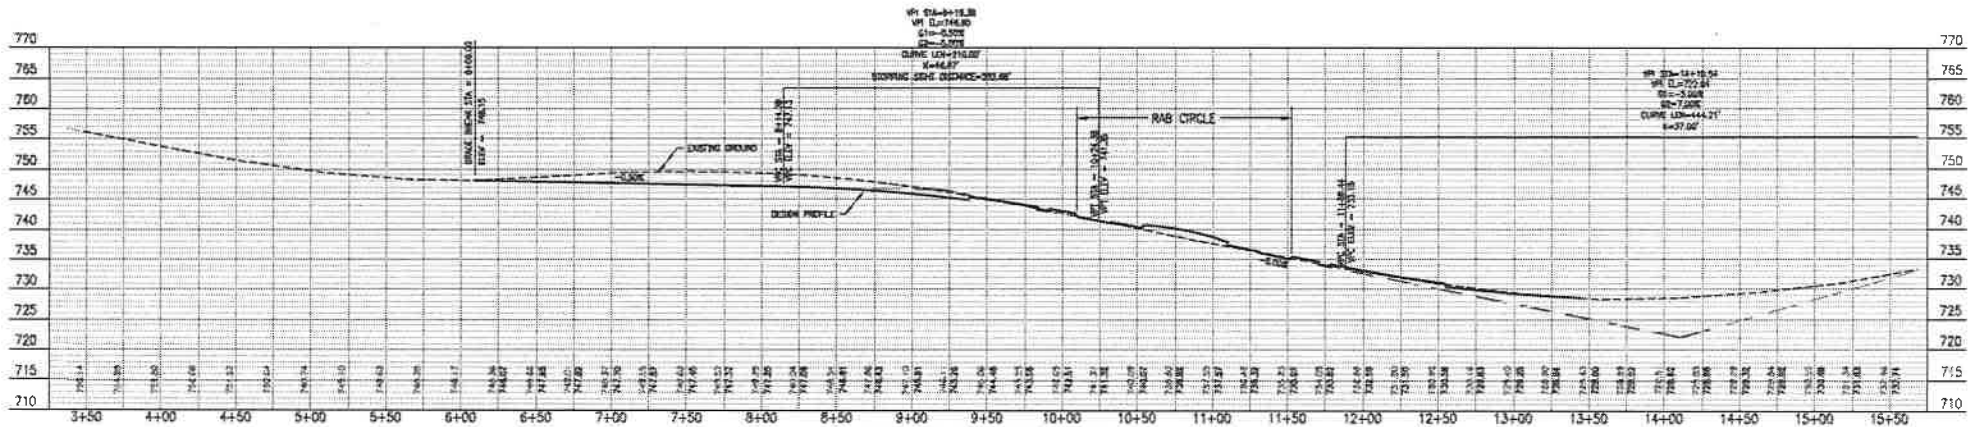

PROFILE - VANDIVER DRIVE