

Drawing Name: C:\civildata\mtds\07071\text\hibk - full signal.dwg Layout Name: FULL SIGNAL (2) Plotted on: 11/29/2016 9:14:50 AM

ALL RIGHTS RESERVED. ALL BARTLETT & WEST PLANS, SPECIFICATIONS AND DRAWINGS ARE PROTECTED UNDER COPYRIGHT LAW, AND NO PART MAY BE COPIED, REPRODUCED, DISPLAYED PUBLICLY, USED TO CREATE DERIVATIVES, DISTRIBUTED, STORED IN A RETRIEVAL SYSTEM OR TRANSMITTED IN ANY FORM BY ANY MEANS WITHOUT PRIOR WRITTEN PERMISSION OF BARTLETT & WEST.



FORUM AND GREEN MEADOWS FULL SIGNAL





FORUM BLVD

COUNTRY CLUB VILLAS

GREEN MEADOWS RD

GREEN MEADOWS PRESCHOOL

SCOTTSON WAY

0 100' 200'
SCALE: 1" = 100'


City of **Columbia** MISSOURI

FORUM AND GREEN MEADOWS J TURN

BARTLETT & WEST

Drawing Name: C:\civildata\m07021\exhibit - J TURN LEFT TURN.dwg Layout Name: J TURN Left TURN Plot Date: 11/29/2016 9:14:23 AM

ALL RIGHTS RESERVED. ALL BARTLETT & WEST PLANS, SPECIFICATIONS AND DRAWINGS ARE PROTECTED UNDER COPYRIGHT LAW, AND NO PART MAY BE COPIED, REPRODUCED, DISPLAYED PUBLICLY, USED TO CREATE DERIVATIVES, DISTRIBUTED, STORED IN A RETRIEVAL SYSTEM OR TRANSMITTED IN ANY FORM BY ANY MEANS WITHOUT PRIOR WRITTEN PERMISSION OF BARTLETT & WEST.

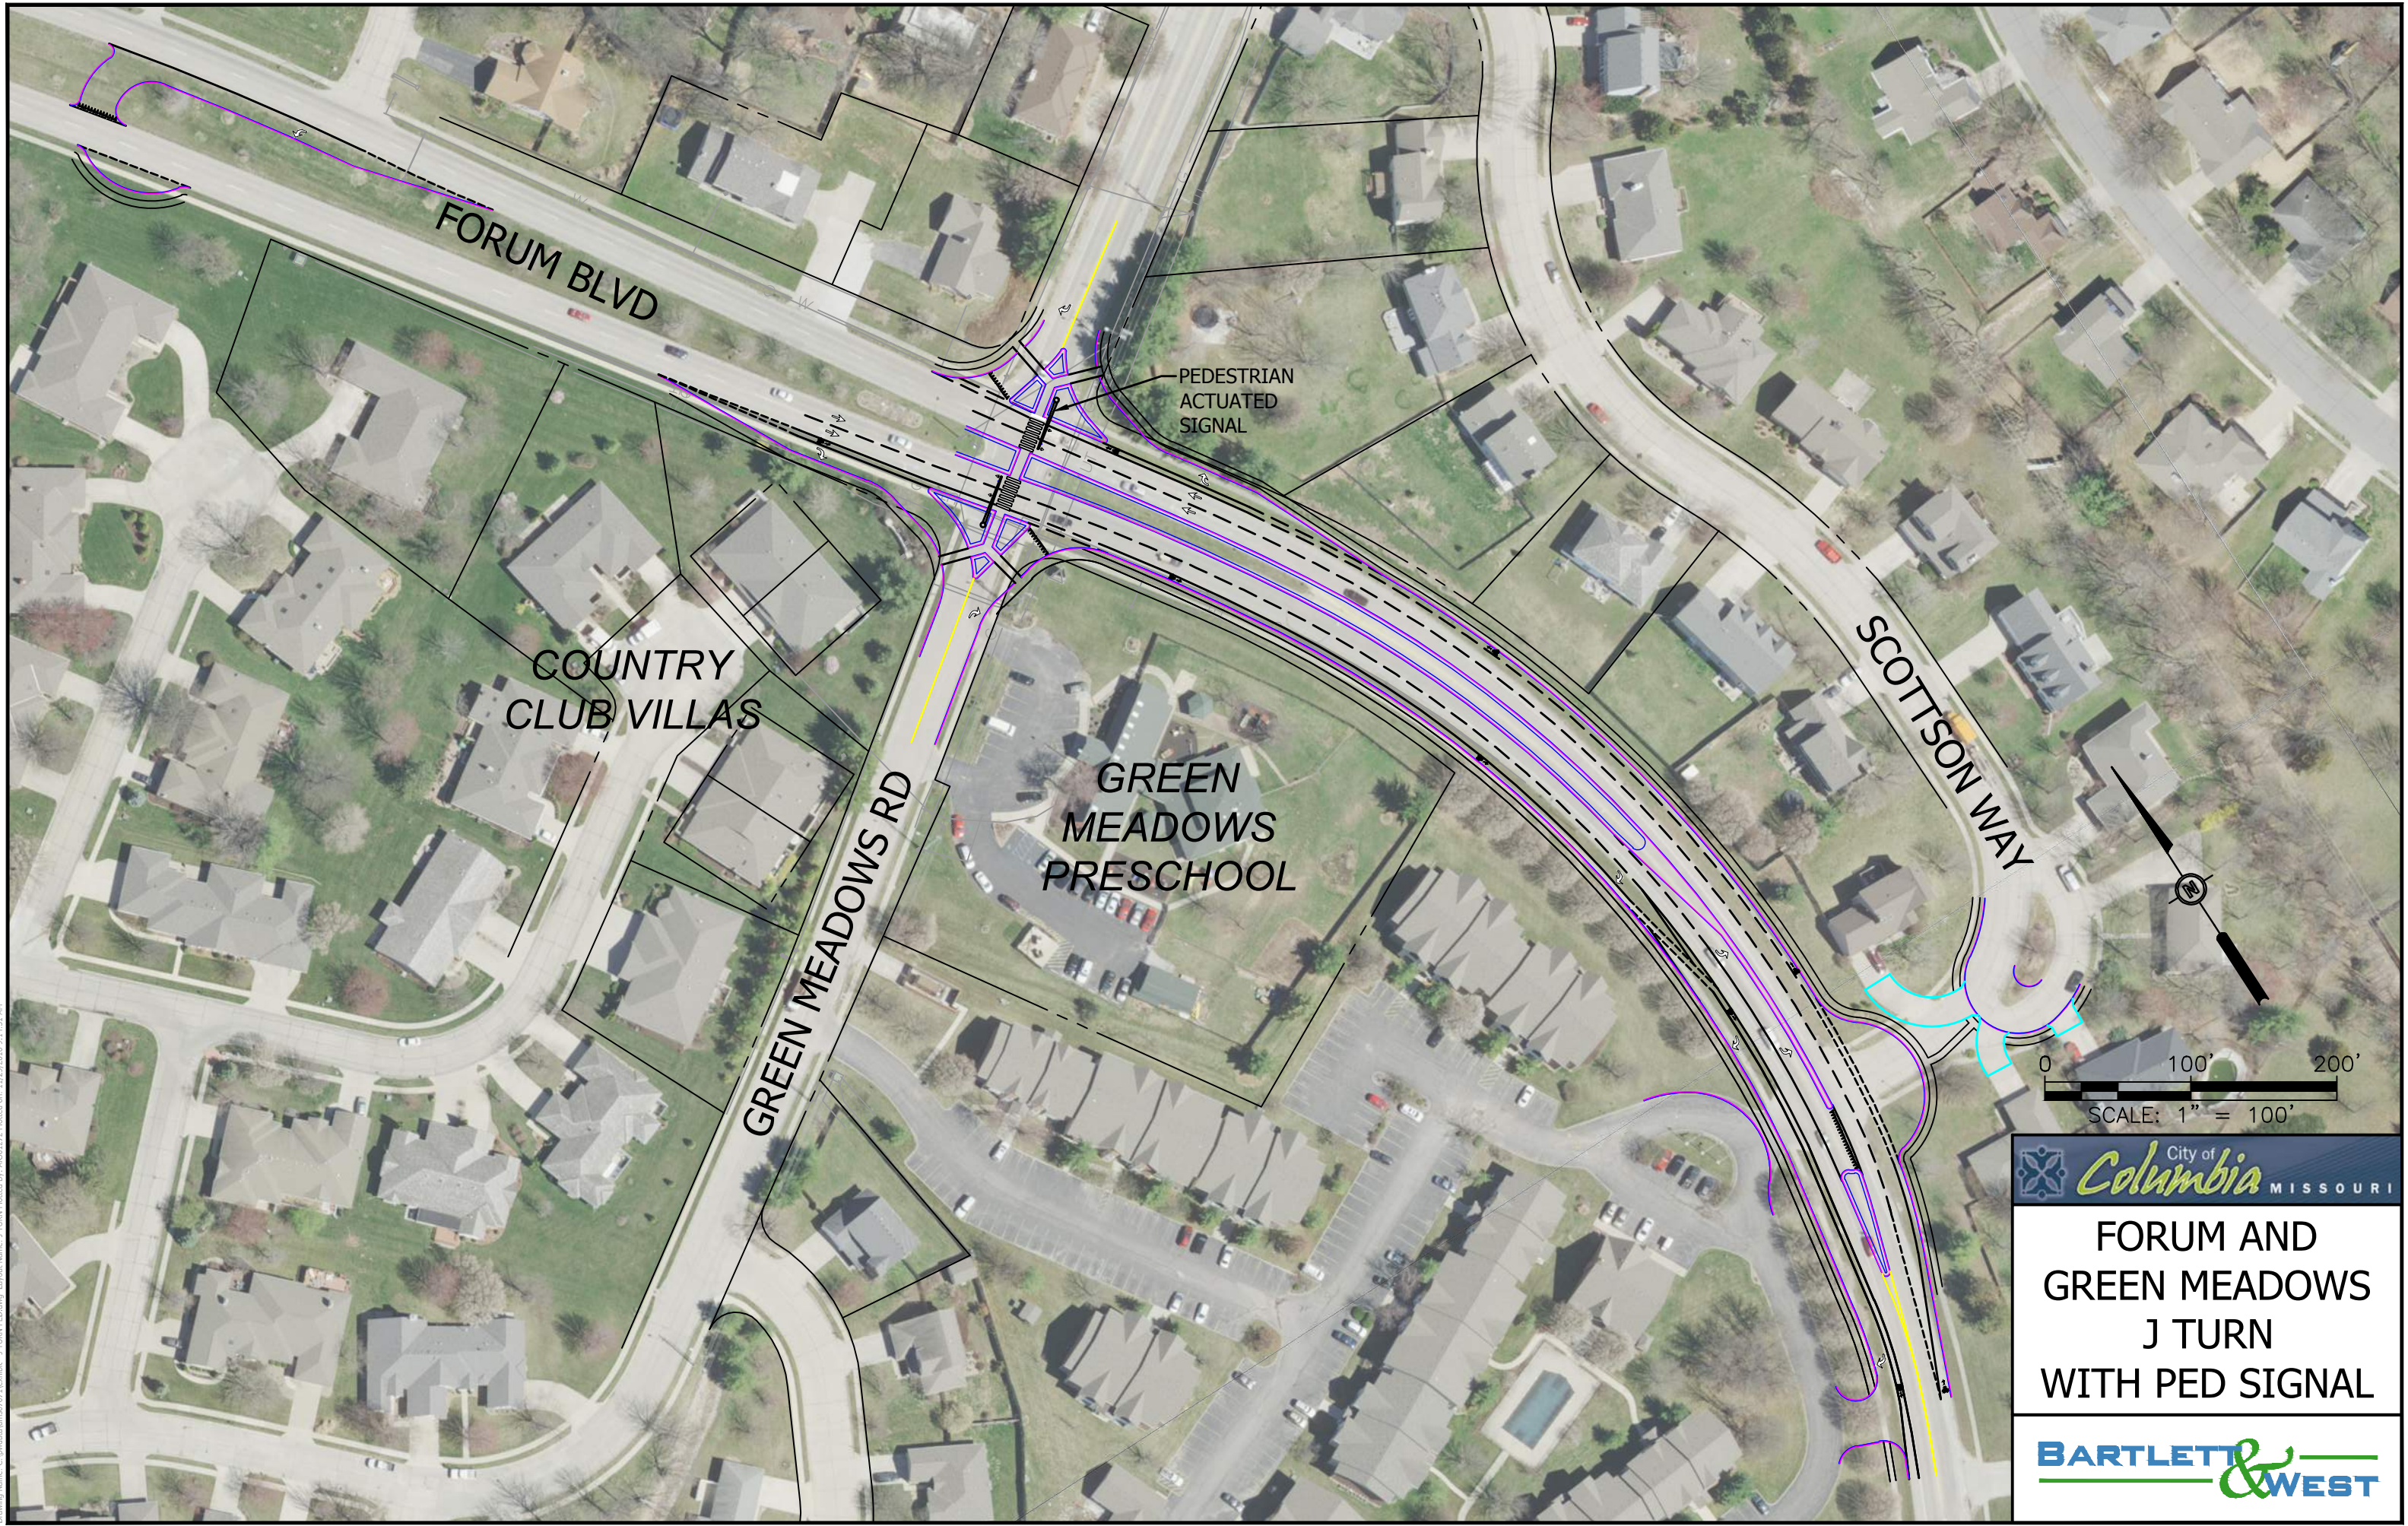

FORUM BLVD

COUNTRY CLUB VILLAS

GREEN MEADOWS RD

GREEN MEADOWS PRESCHOOL

PEDESTRIAN ACTUATED SIGNAL

SCOTTSON WAY

0 100' 200'
SCALE: 1" = 100'

City of Columbia MISSOURI

FORUM AND GREEN MEADOWS J TURN WITH PED SIGNAL

BARTLETT & WEST

Drawing Name: C:\civildata\m07021\text\hbk - J TURN PED.dwg Layout Name: J TURN PED Plotted on: 11/29/2016 9:18:31 AM

ALL RIGHTS RESERVED. ALL BARTLETT & WEST PLANS, SPECIFICATIONS AND DRAWINGS ARE PROTECTED UNDER COPYRIGHT LAW, AND NO PART MAY BE COPIED, REPRODUCED, DISPLAYED PUBLICLY, USED TO CREATE DERIVATIVES, DISTRIBUTED, STORED IN A RETRIEVAL SYSTEM OR TRANSMITTED IN ANY FORM BY ANY MEANS WITHOUT PRIOR WRITTEN PERMISSION OF BARTLETT & WEST.