



# WOODSPRING SUITES



**WoodSpring Suites**  
COLUMBIA, MO


DESIGN REPRESENTATION ONLY - NOT FOR CONSTRUCTION  
The building images shown are a representation of the current design intent only. The building images may not reflect variations in color, tone, hue, tint, shading, ambient light intensity, materials, texture, contrast, font style, construction variations required by building codes or inspectors, material availability or final design detailing.




# WoodSpring Suites Overall Perspective

COLUMBIA, MO

DESIGN REPRESENTATION ONLY – NOT FOR CONSTRUCTION  
The building images shown are a representation of the current design intent only. The building images may not reflect variations in color, tone, hue, tint, shading, ambient light intensity, materials, texture, contrast, font style, construction variations required by building codes or inspectors, material availability or final design detailing.

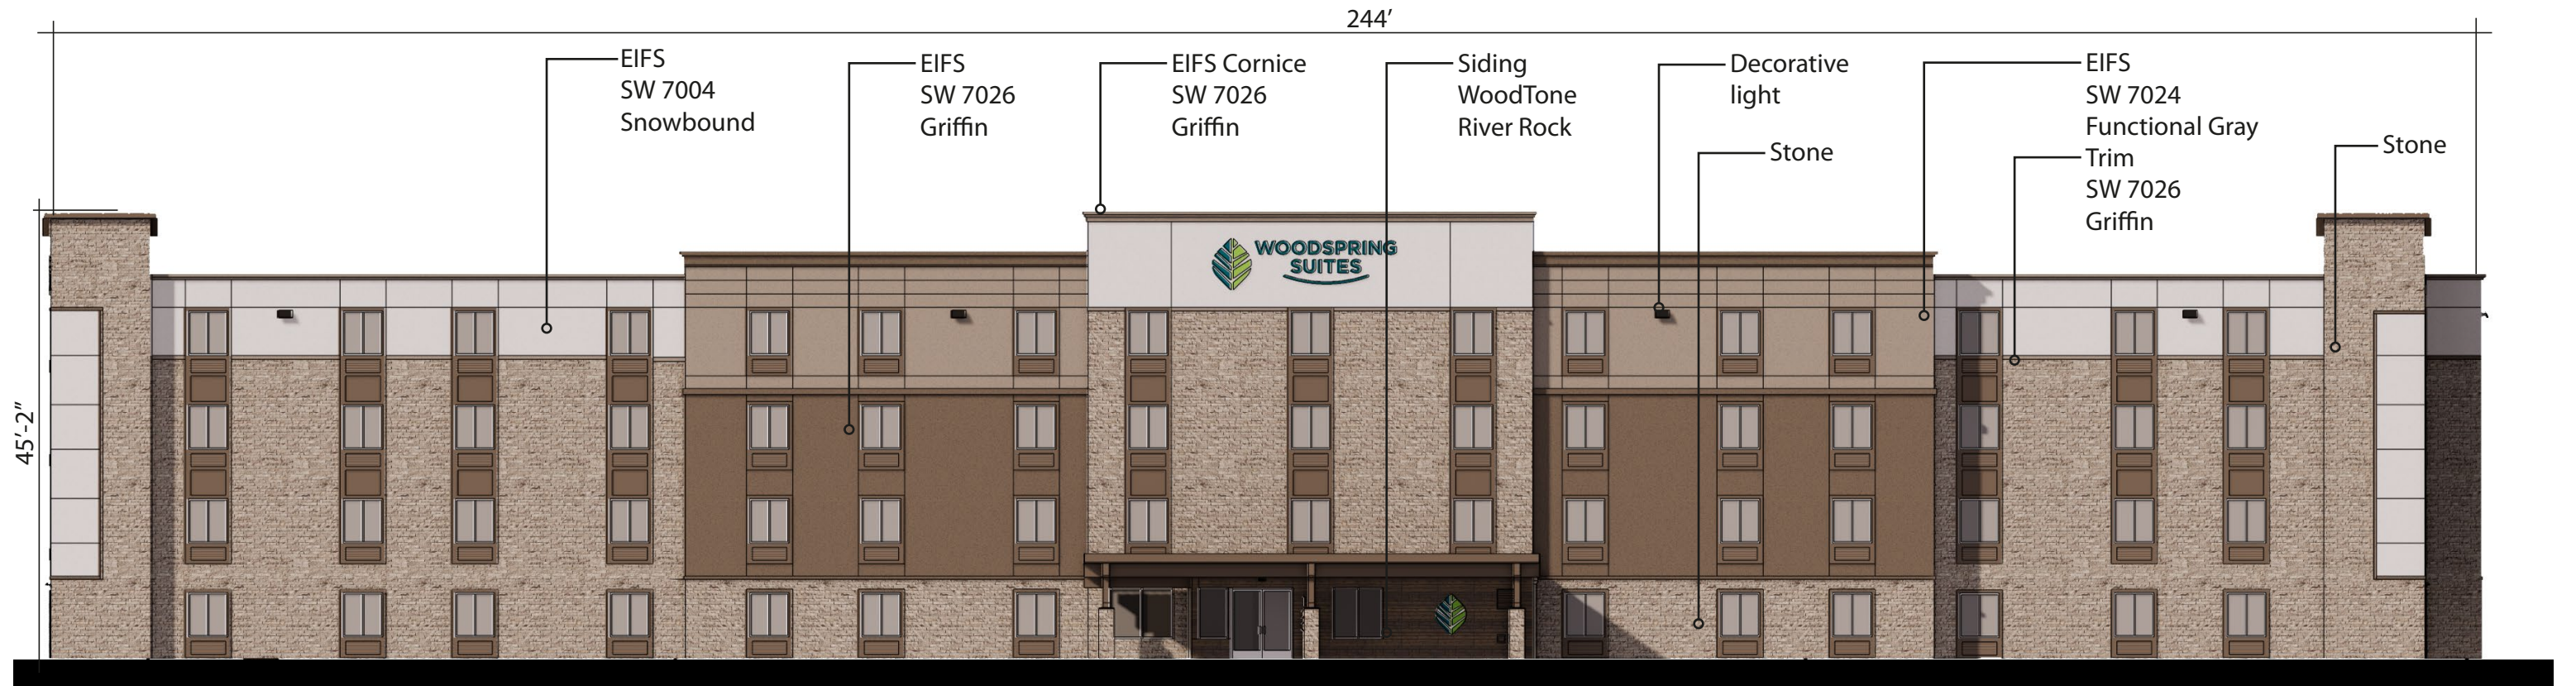


Front Elevation

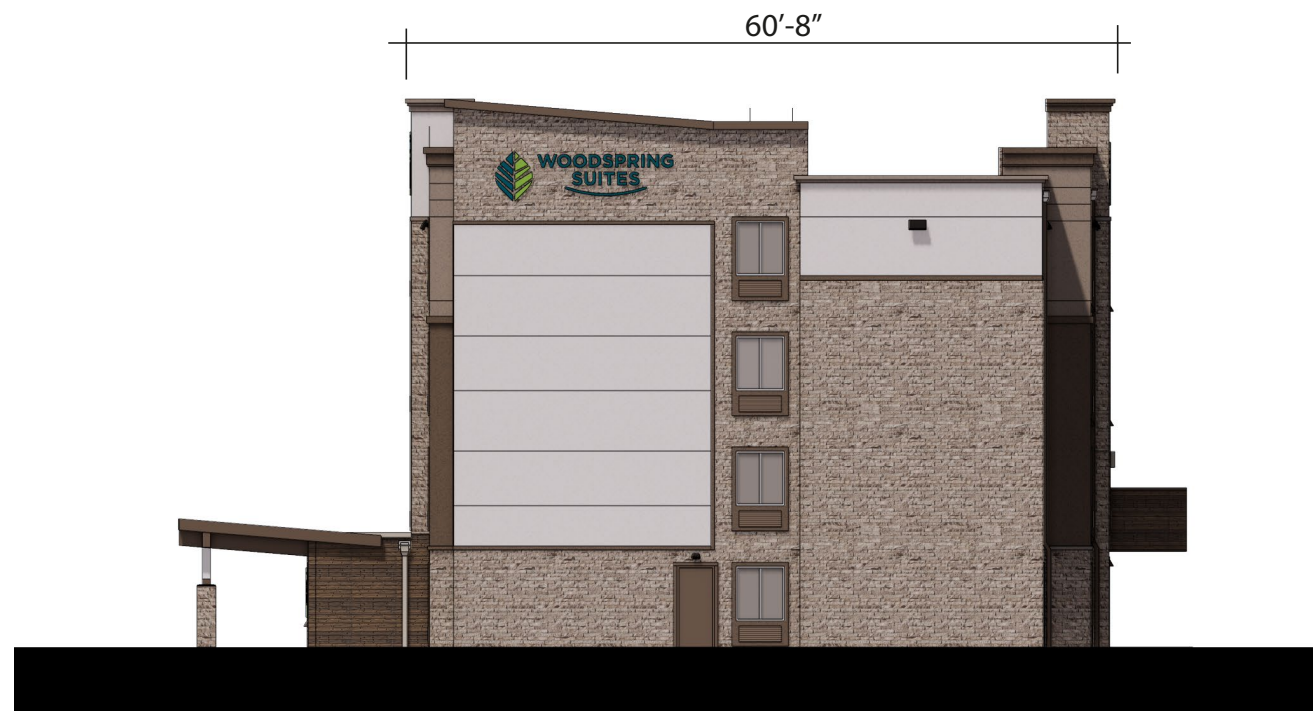



Right Elevation



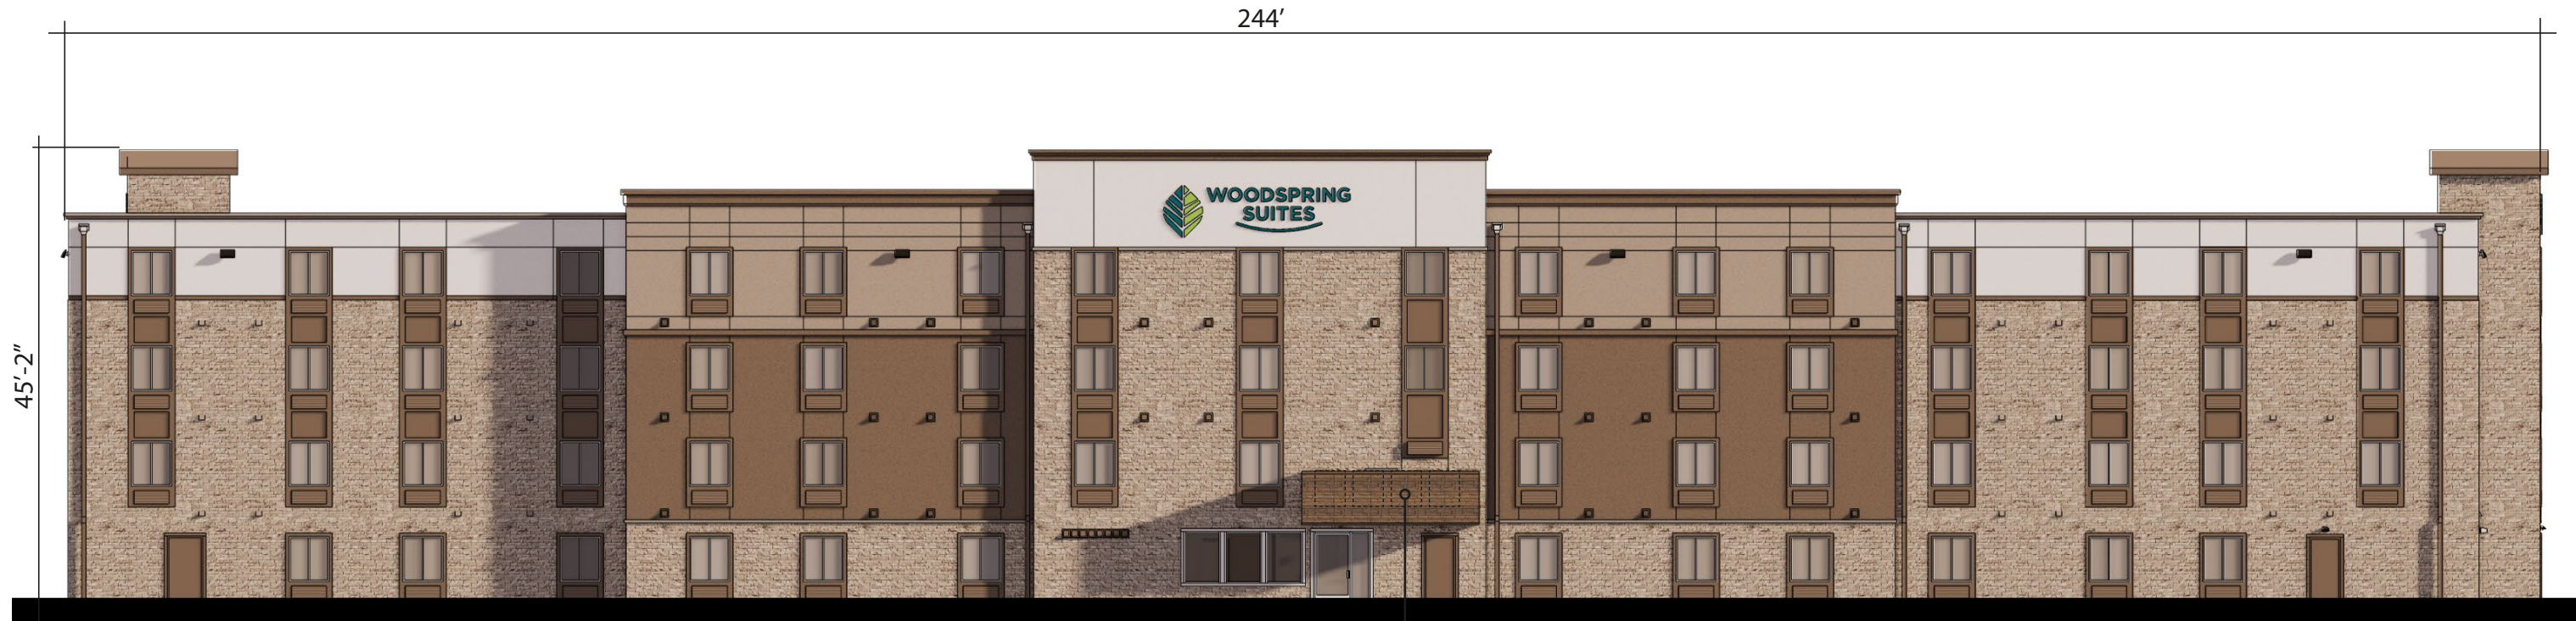


Rear Elevation

Condensers  
behind wall

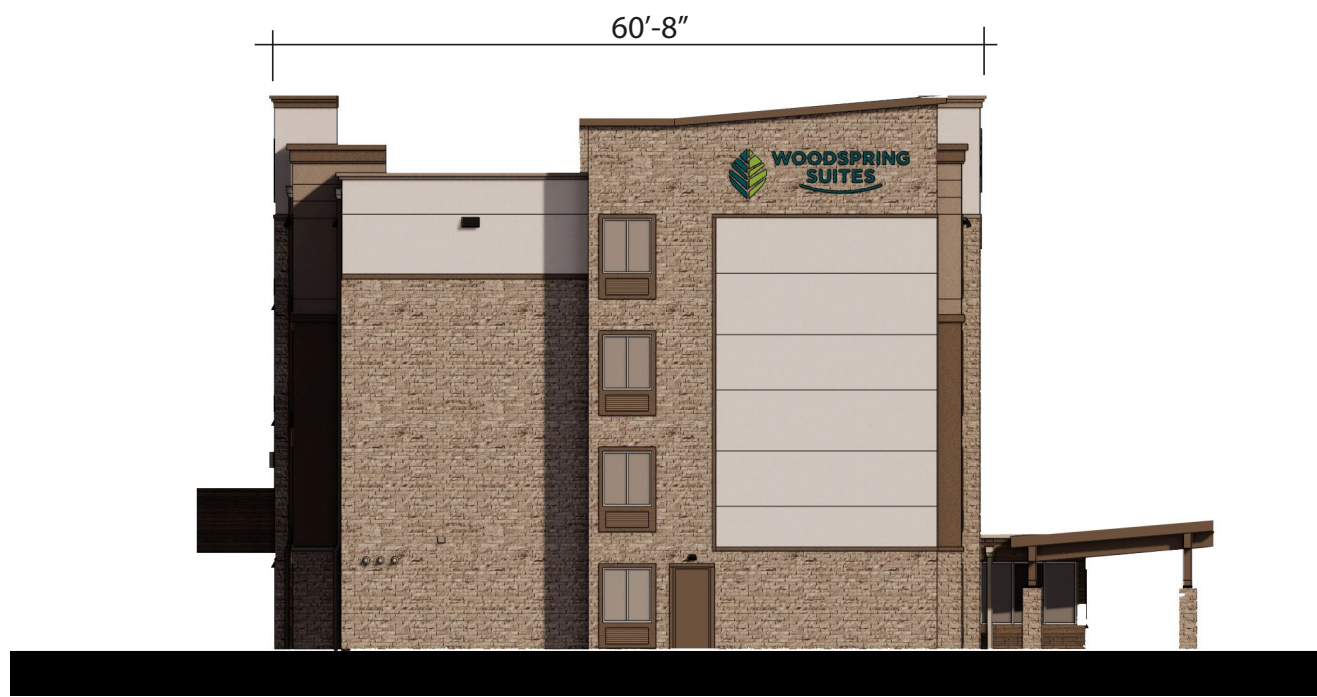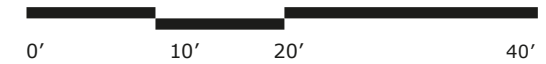


Left Elevation




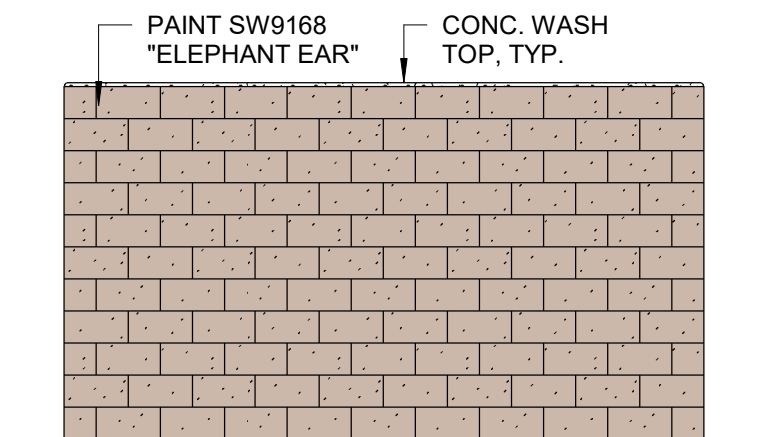


**3** SIDE ELEVATION  
1/4" = 1'-0"

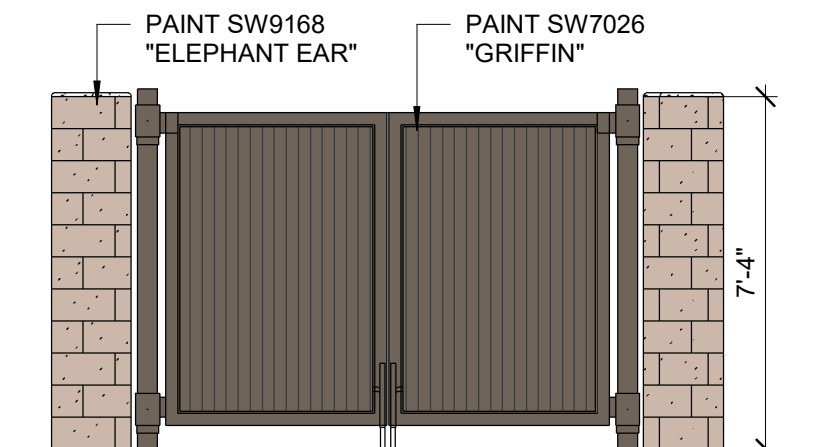

**2** FRONT ELEVATION  
1/4" = 1'-0"

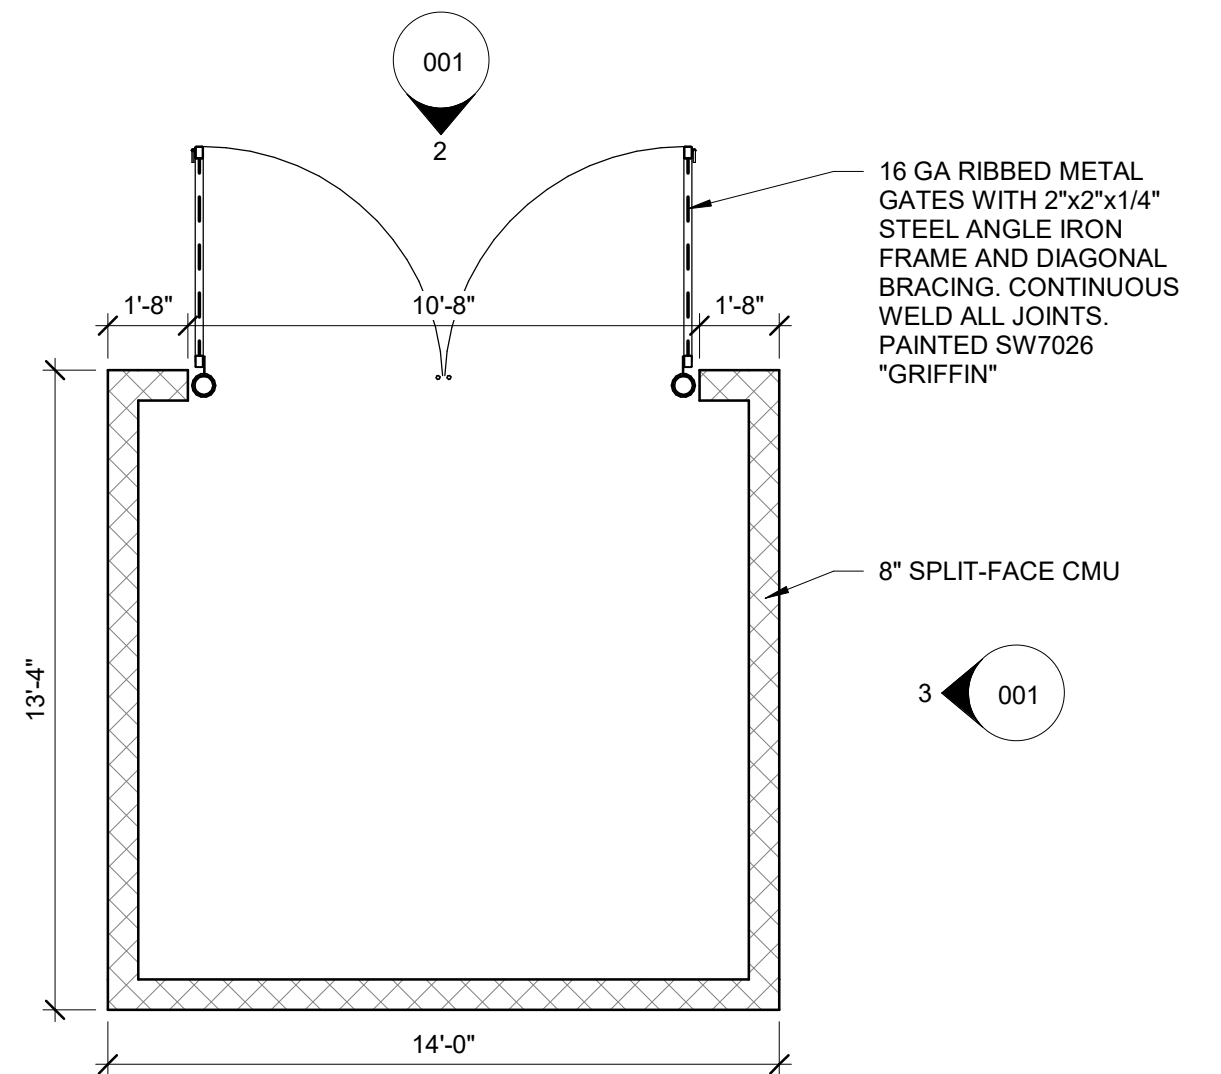

**1** DUMPSTER ENCLOSURE  
1/4" = 1'-0"

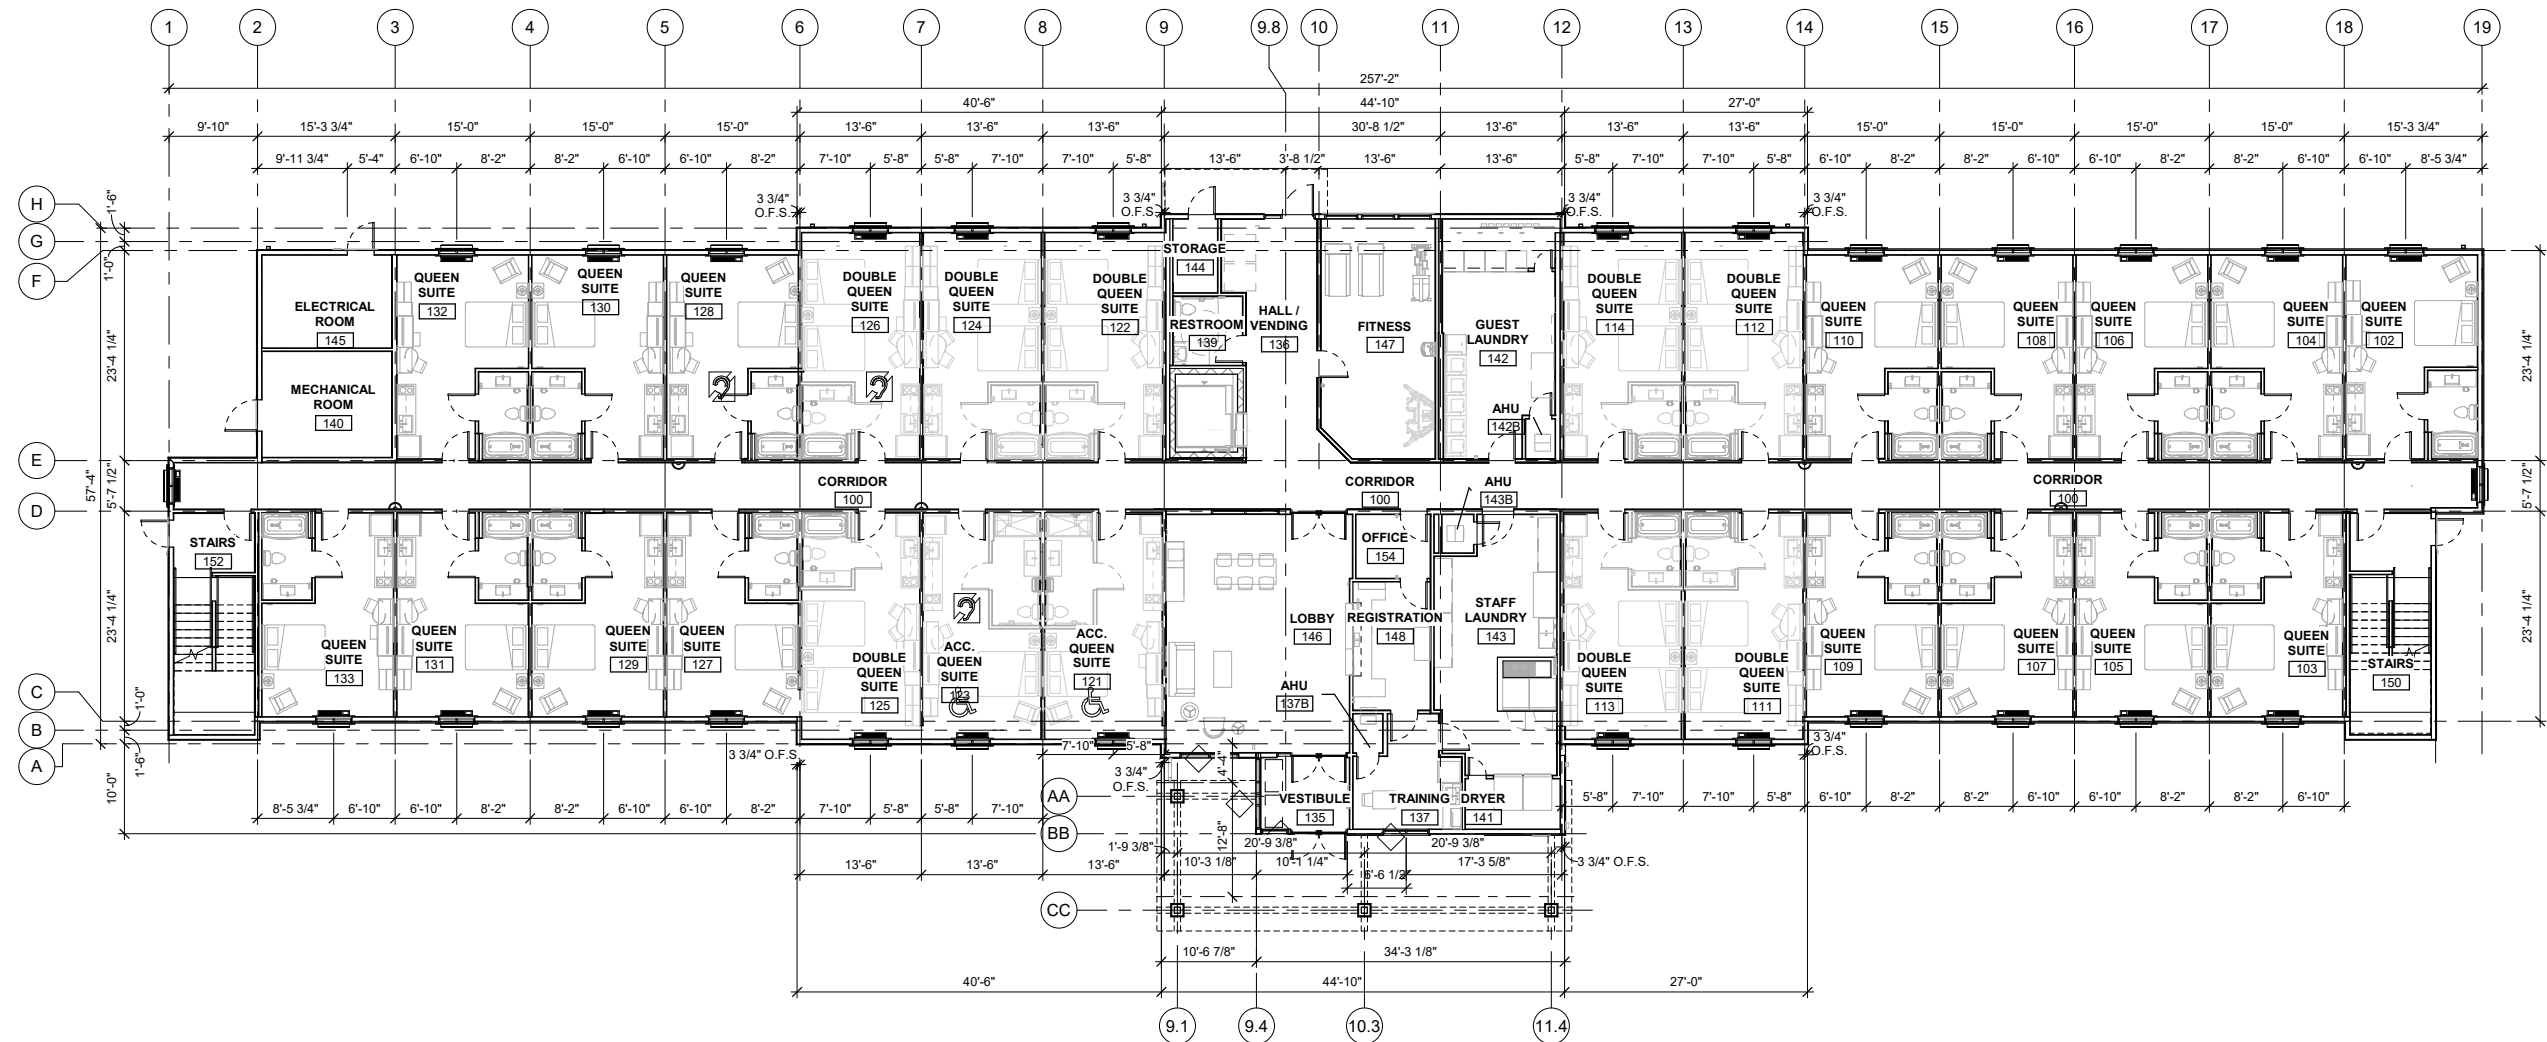


**1** FIRST FLOOR PLAN  
NTS



# WoodSpring Suites Floor Plans

COLUMBIA, MO

DESIGN REPRESENTATION ONLY - NOT FOR CONSTRUCTION  
The building images shown are a representation of the current design intent only. The building images may not reflect variations in color, tone, hue, tint, shading, ambient light intensity, materials, texture, contrast, font style, construction variations required by building codes or inspectors, material availability or final design detailing.

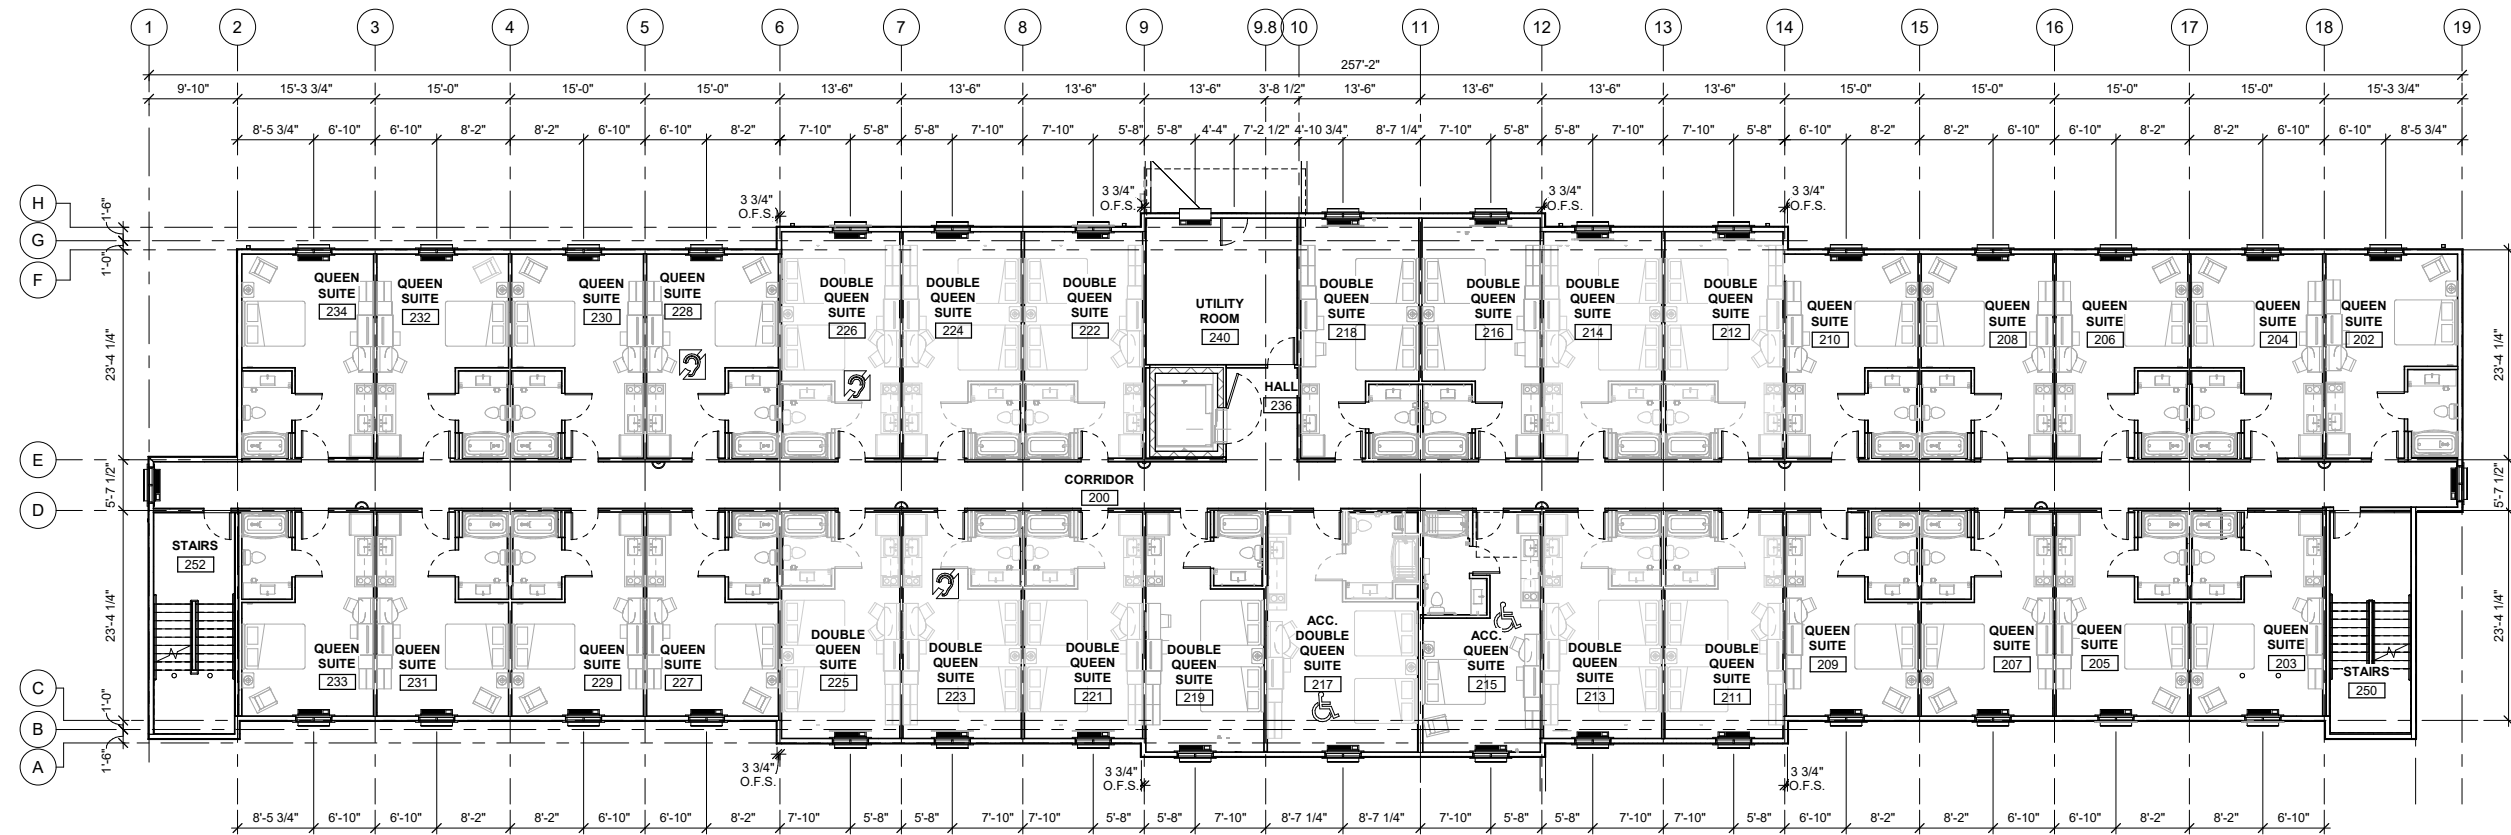


**2 SECOND FLOOR PLAN**  
NTS



# WoodSpring Suites Floor Plans

COLUMBIA, MO

DESIGN REPRESENTATION ONLY - NOT FOR CONSTRUCTION  
The building images shown are a representation of the current design intent only. The building images may not reflect variations in color, tone, hue, tint, shading, ambient light intensity, materials, texture, contrast, font style, construction variations required by building codes or inspectors, material availability or final design detailing.

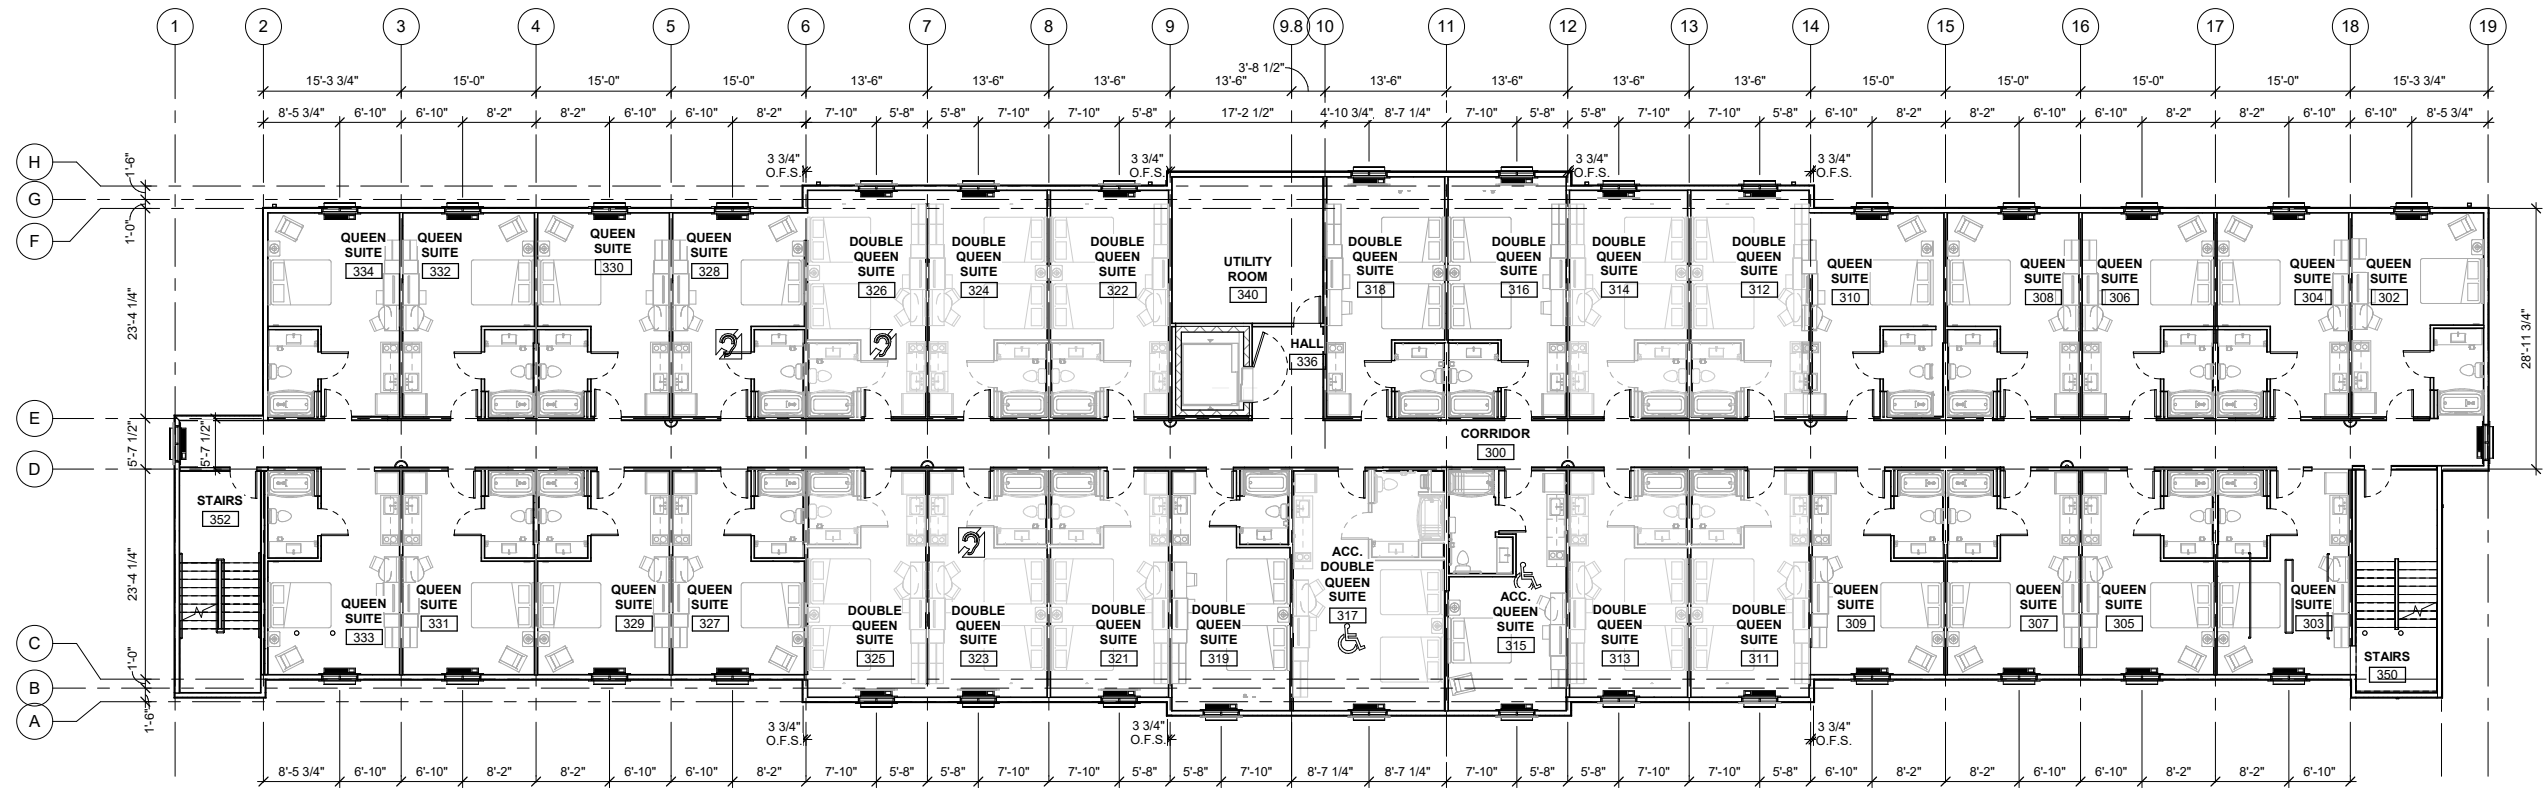

1 THIRD FLOOR PLAN  
NTS




# WoodSpring Suites Floor Plans

COLUMBIA, MO

DESIGN REPRESENTATION ONLY - NOT FOR CONSTRUCTION  
The building images shown are a representation of the current design intent only. The building images may not reflect variations in color, tone, hue, tint, shading, ambient light intensity, materials, texture, contrast, font style, construction variations required by building codes or inspectors, material availability or final design detailing.



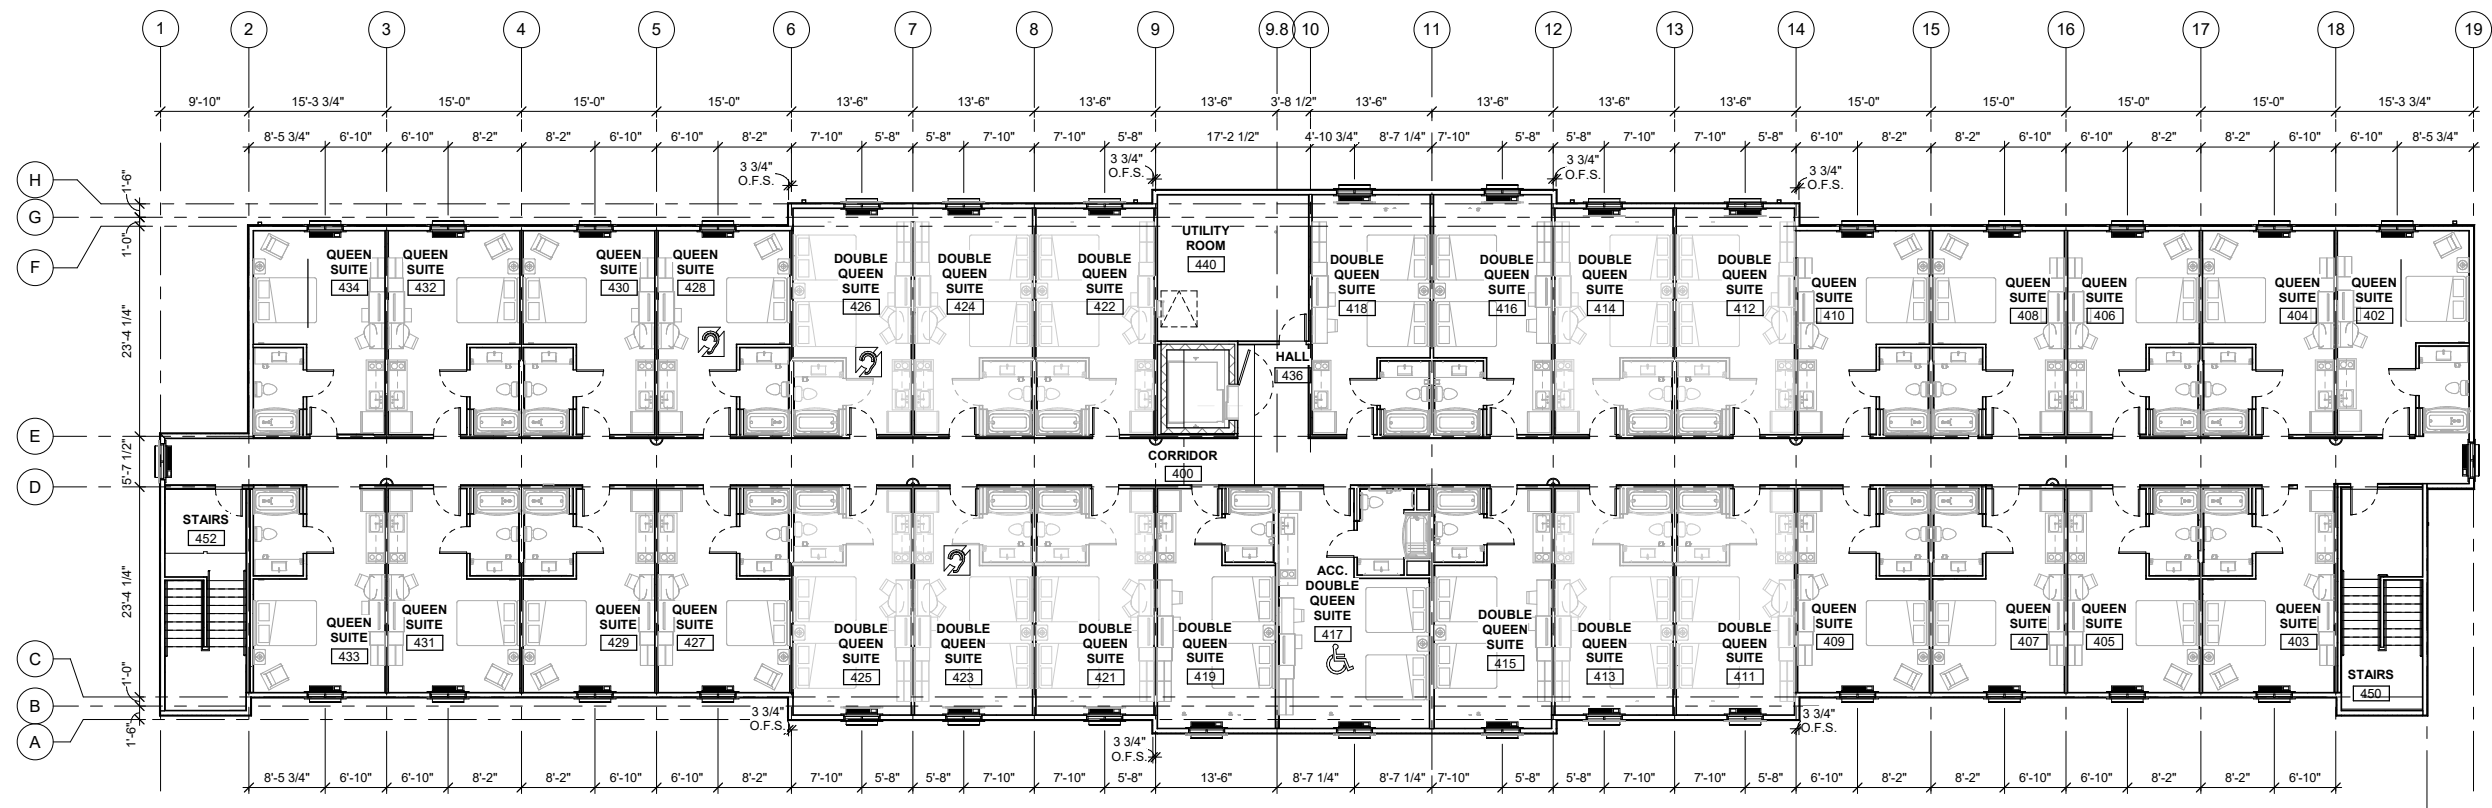

**2** FOURTH FLOOR PLAN  
NTS



# WoodSpring Suites Floor Plans

COLUMBIA, MO

DESIGN REPRESENTATION ONLY - NOT FOR CONSTRUCTION  
The building images shown are a representation of the current design intent only. The building images may not reflect variations in color, tone, hue, tint, shading, ambient light intensity, materials, texture, contrast, font style, construction variations required by building codes or inspectors, material availability or final design detailing.