


V:\Projects\114006-1 6th & Elm\dwg\114006-1 - EASEMENT VAC EXHIBIT.dwg | DATE: 03/11/2016 | TIME: 10:49

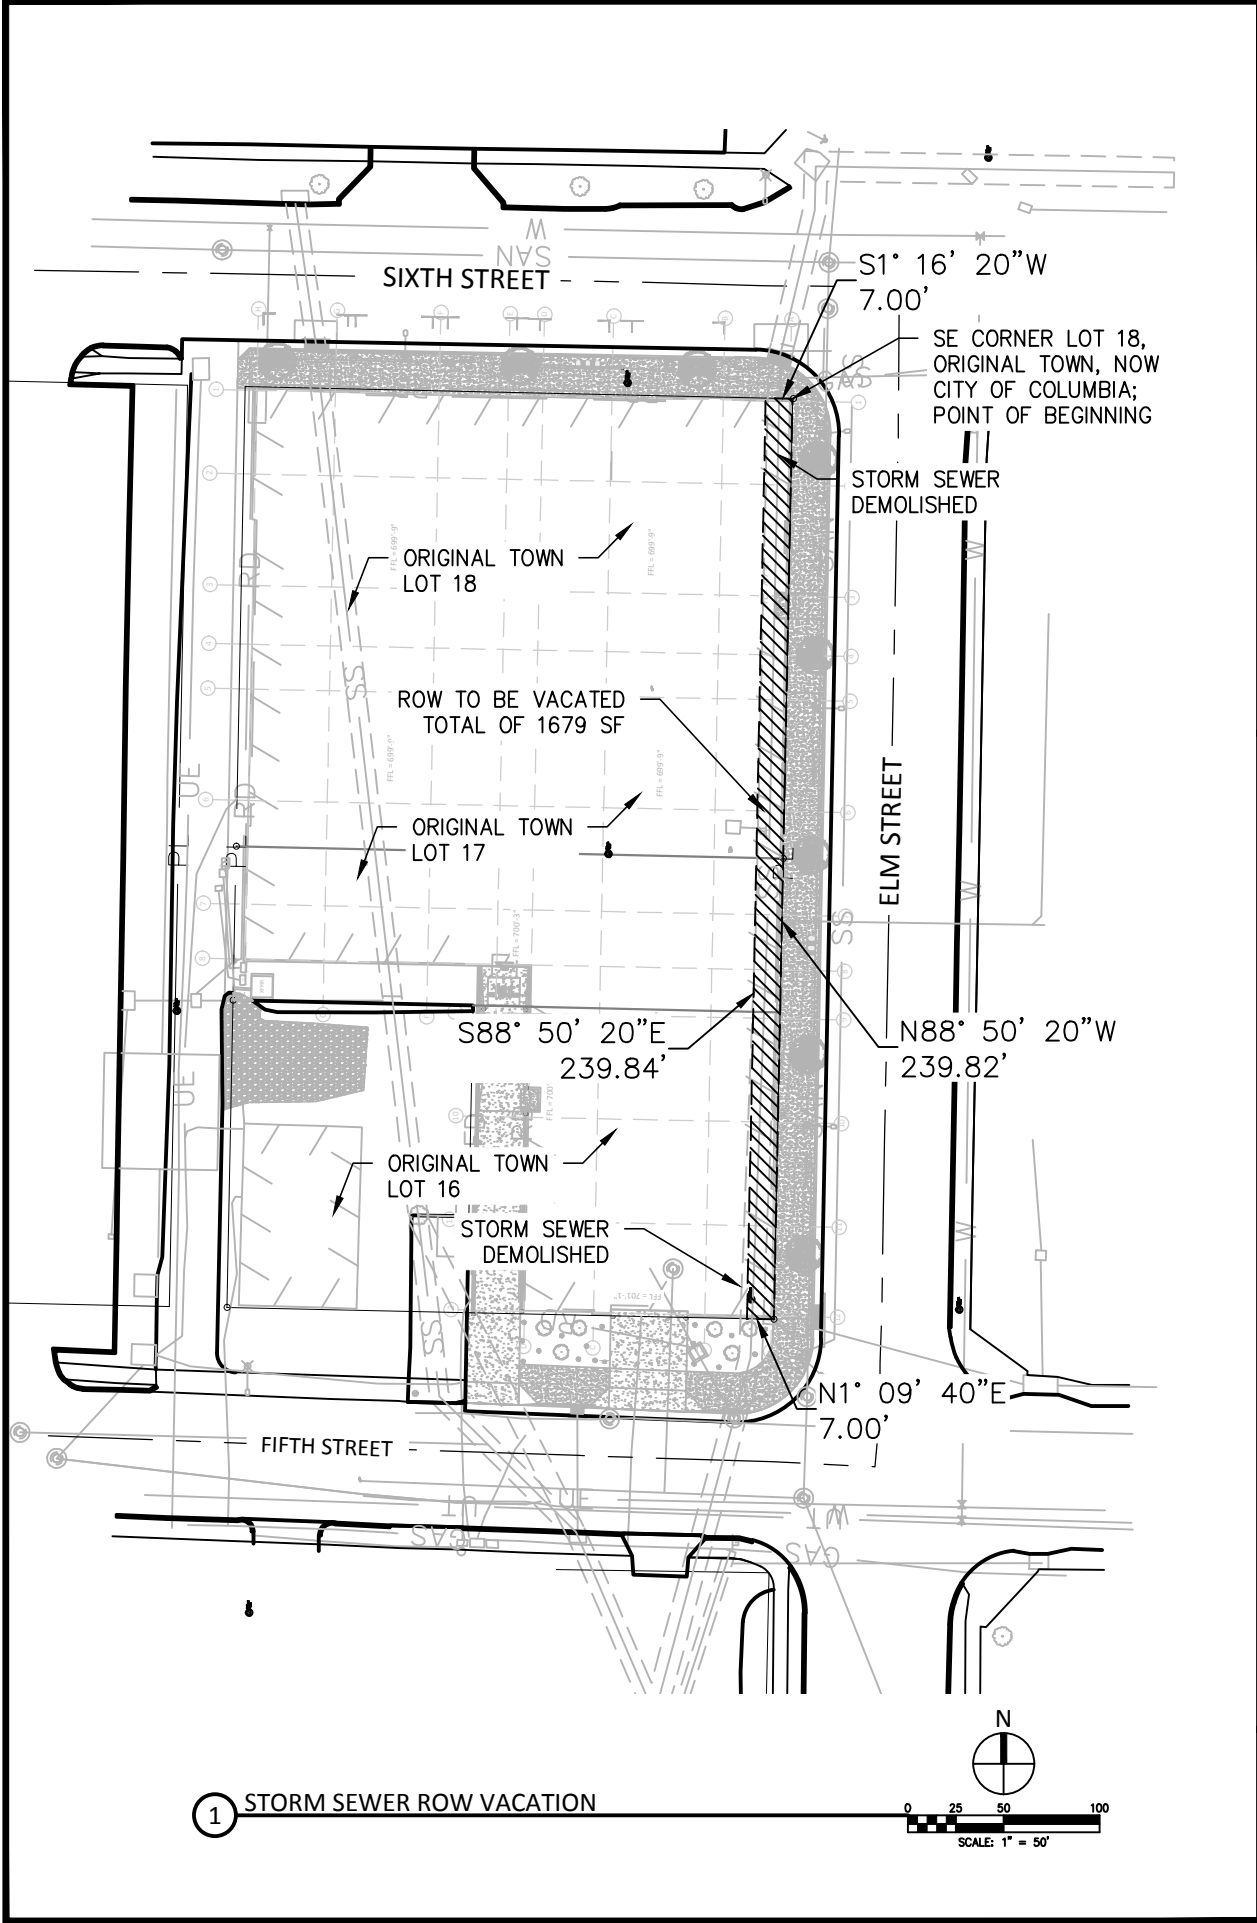

CATALYST
design works

Columbia, MO
4240 PHILIPS FARM ROAD, SUITE 101 COLUMBIA, MISSOURI 65201
PHONE (573) 442-9902

MO. ENG. CORP
#2013000149
EXP. 12-31-2017

EASEMENT VAC EXHIBIT
6TH & ELM APARTMENT PROJECT
COLUMBIA, MISSOURI

DATE	11/3/16	SCALE	FIELD BOOK
DRAWN	MMH		REVISION
APPROVED	MMH		

PROJECT NO.
114006-1

SHEET NO.
EX-100