


WACO RD & ROUTE B INTERSECTION

	City of Columbia, Missouri Department of Public Works	
Scale: 1"=1200'	Dwn: J.L.H.	Date: 6/28/16



SCALE=1"=300'




OVERALL PLAN




SCALE=1"=60'

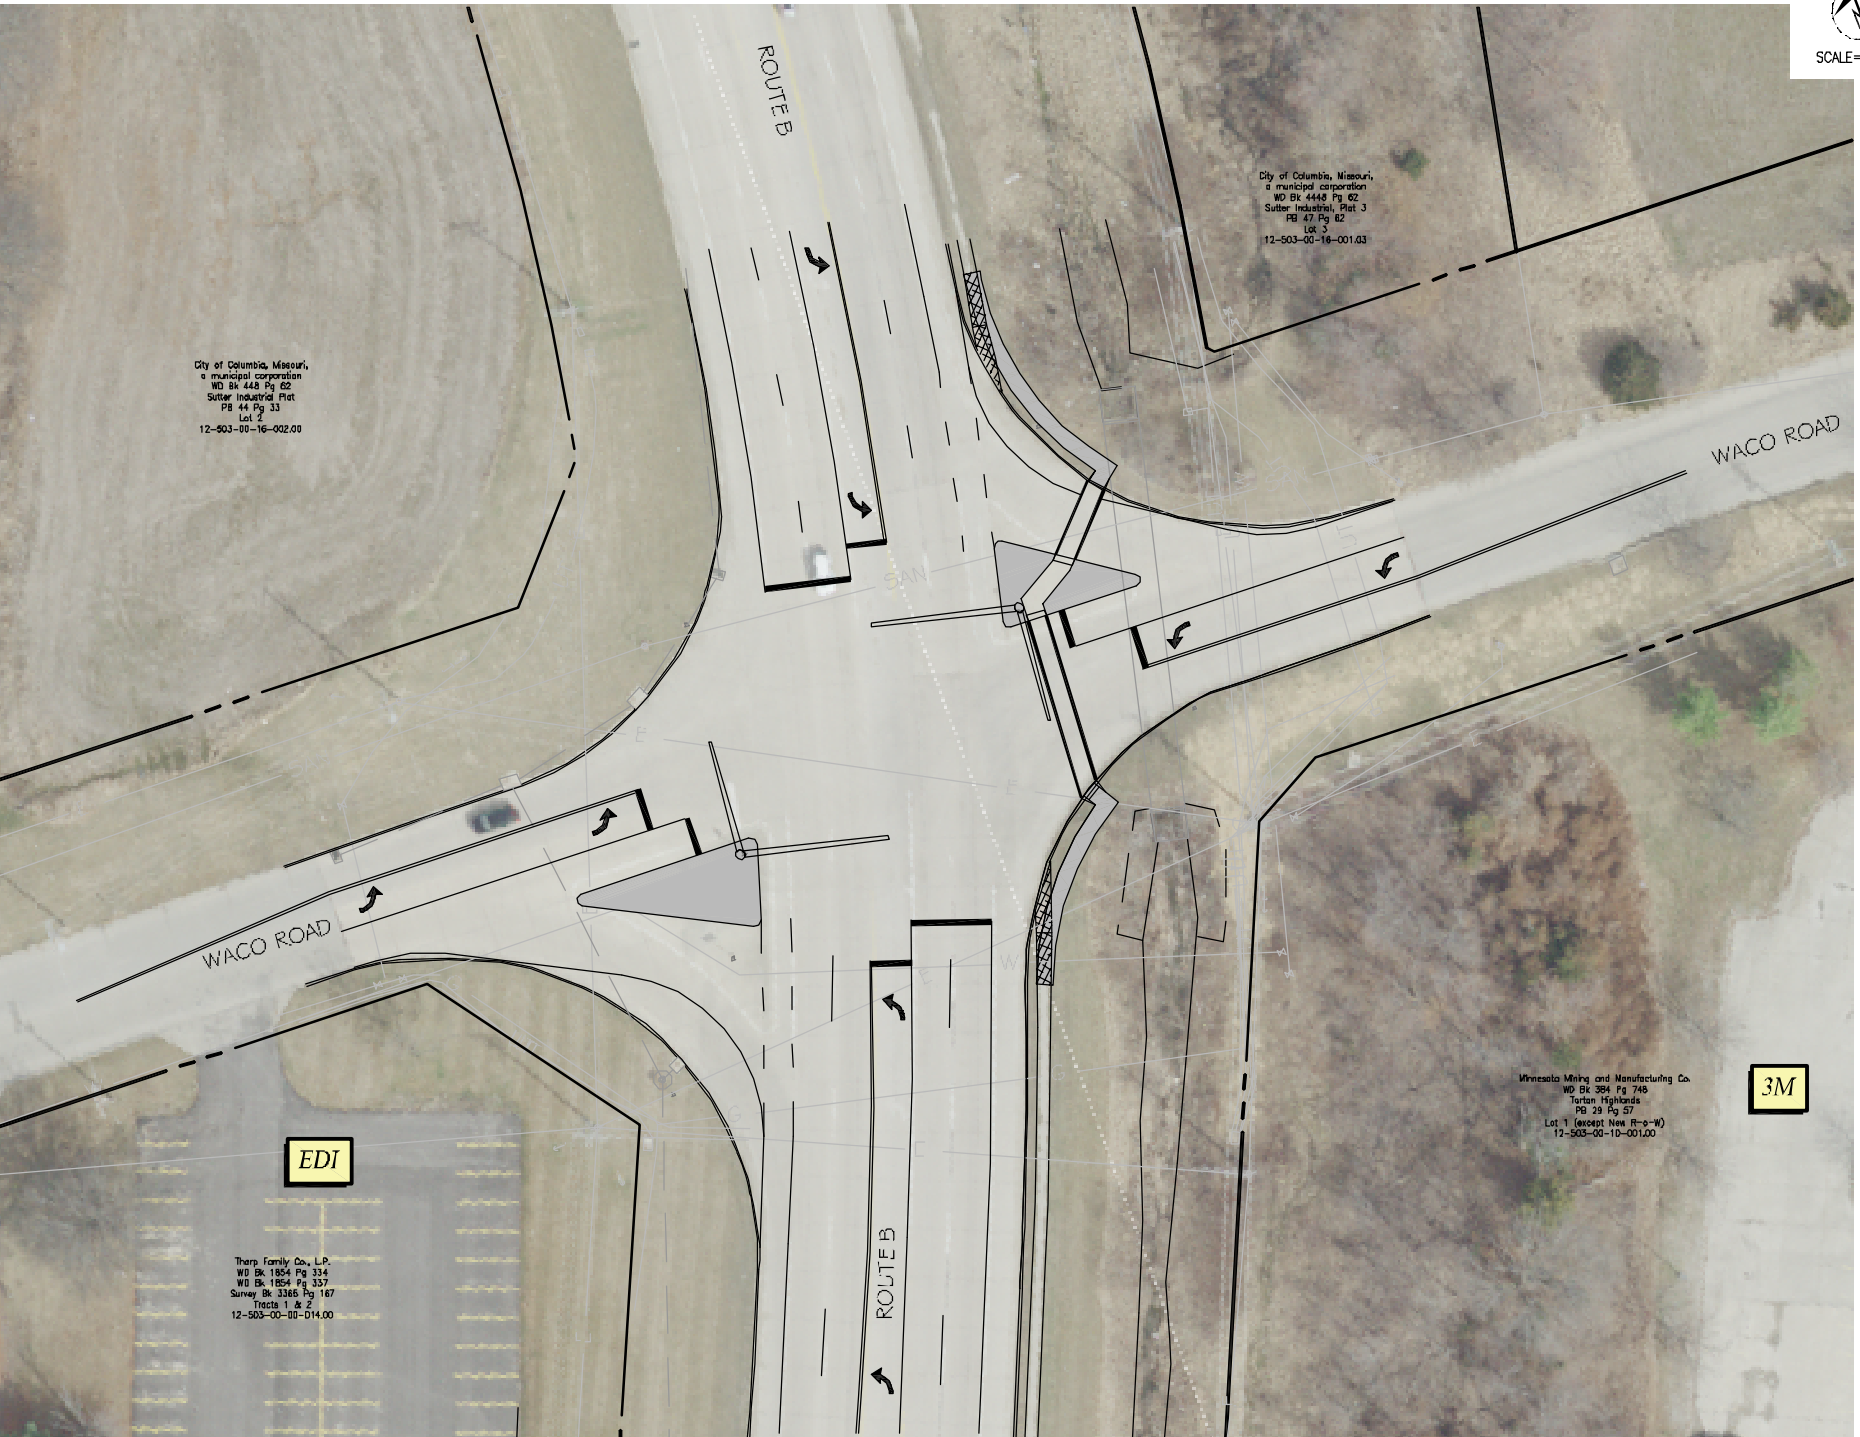

City of Columbia, Missouri,
 a municipal corporation
 WD Bk 448 Pg 62
 Sutter Industrial, Plat 3
 PB 44 Pg 33
 Lot 2
 12-503-00-16-002.00

City of Columbia, Missouri,
 a municipal corporation
 WD Bk 4448 Pg 62
 Sutter Industrial, Plat 3
 PB 47 Pg 62
 Lot 3
 12-503-00-16-001.03

ED1

Thorp Family Co., L.P.
 WD Bk 1854 Pg 334
 WD Bk 1854 Pg 337
 Survey Bk 3165 Pg 167
 Tracts 1 & 2
 12-503-00-00-D14.00

Minnesota Mining and Manufacturing Co.
 WD Bk 384 Pg 748
 PB 29 Pg 57
 Lot 1 (except New R-9-W)
 12-503-00-10-001.00

3M

IMPROVEMENT LAYOUT PLAN

2015 Orthophoto Aerial Base Data Assessor

C:\Users\james.mccr... \Documents\james.mccr... \31121503-00-00-D14.00-001.dwg