


CITY LAND SURVEYOR use (ONLY) Easement or Right-of-Way SS 123 ALDEAH AND ASH STORM WATER (DAB) ALDEAH AND ASH STORM WATER (DAB) ALDEAH AND ASH STORM WATER (DAB) 9/25/2020 9:53:40




ALDEAH AVENUE

PARCEL # 16-319-00-12-012.00 01

PARCEL # 16-319-00-12-013.00 01
ANNETTE K TRIPLETT
W.D. BK. 4373, PG. 129
PART OF LOT 9 OF MCBAINES WESTERN ADDITION
TO THE CITY OF COLUMBIA RECORDED IN PLAT
BOOK 1 PAGE 3

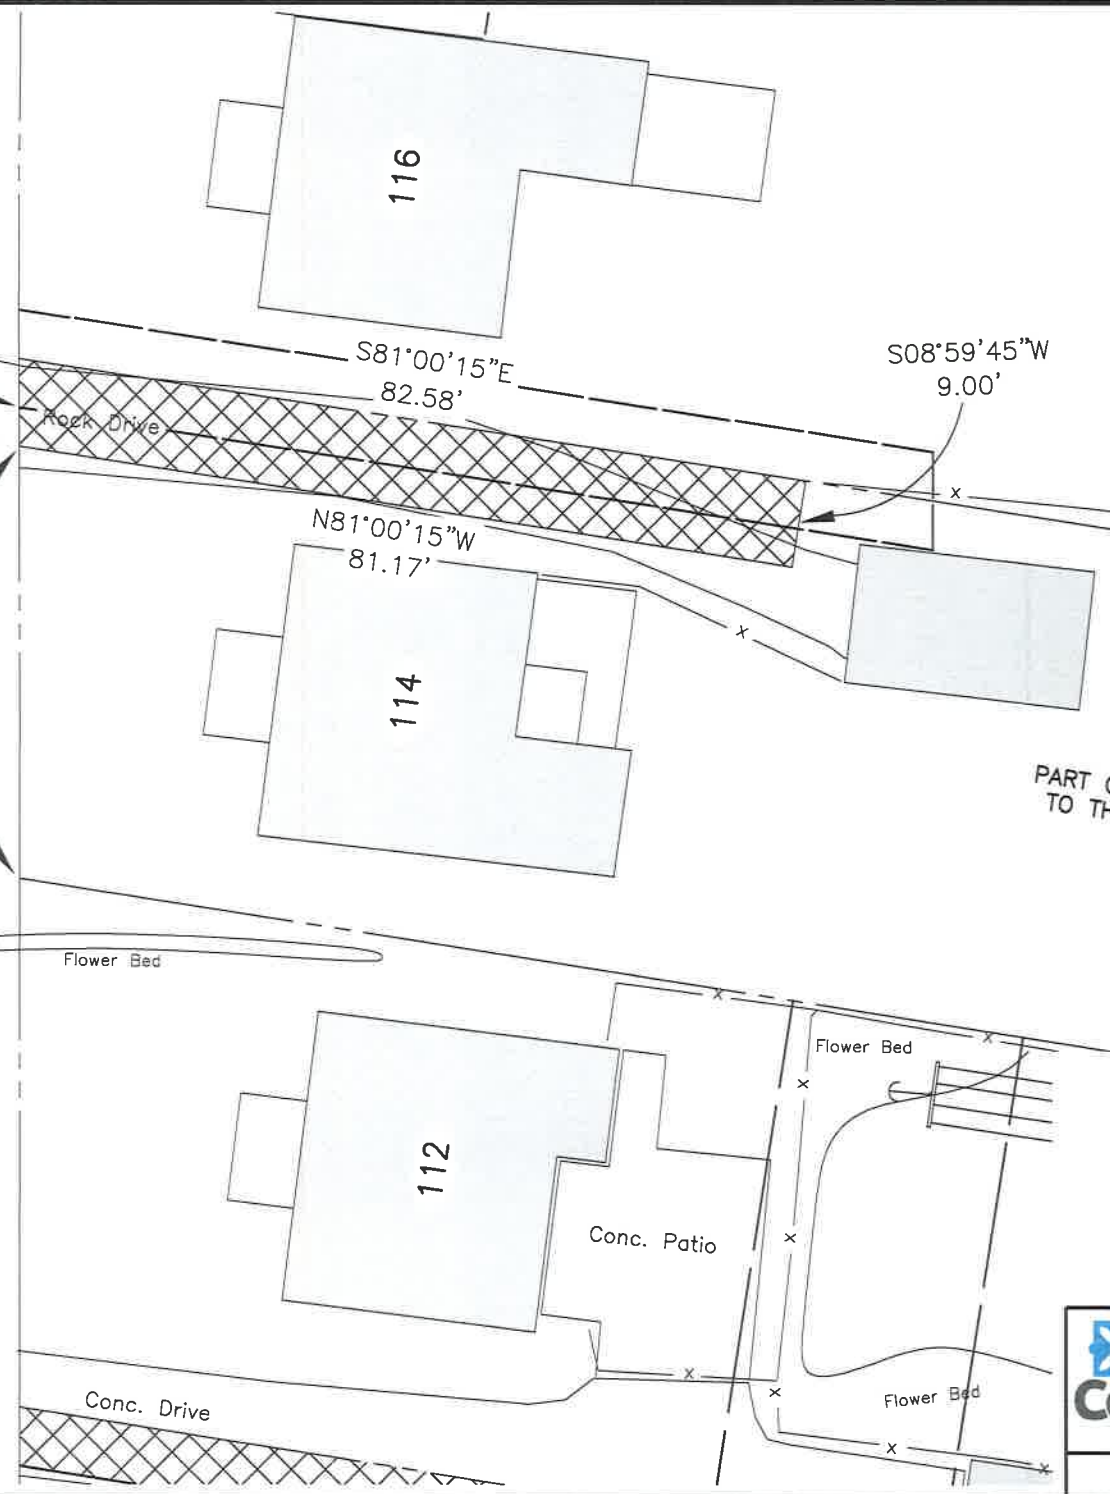

- P.O.C. Point of Commencement
- P.O.B. Point of Beginning
-  Temporary Access Easement 737 SQ.FT.



**ALDEAH & ASH
STORM PIPE REHAB**

Easements 114 Aldeah

Scale: 1"=20'

Drawn: D.A.B.

Date: 9/25/20