

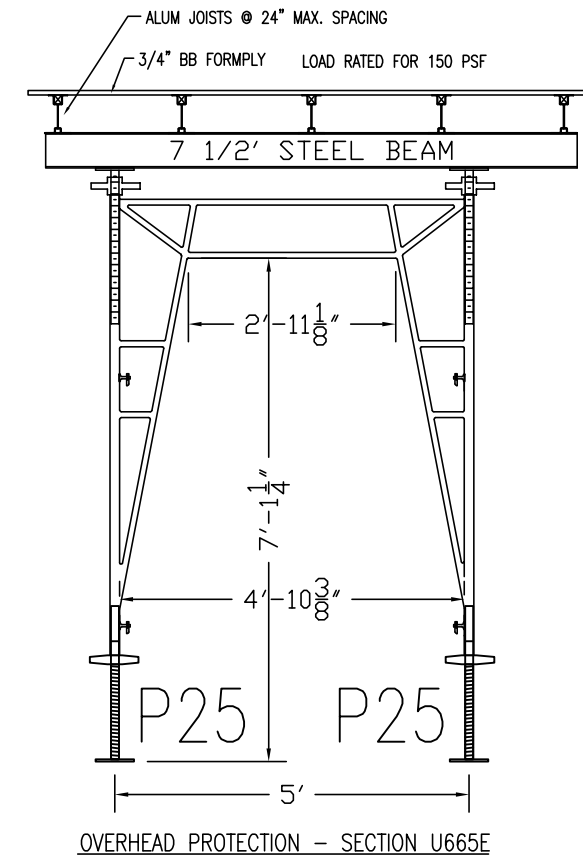


PRELIMINARY
NOT FOR CONSTRUCTION

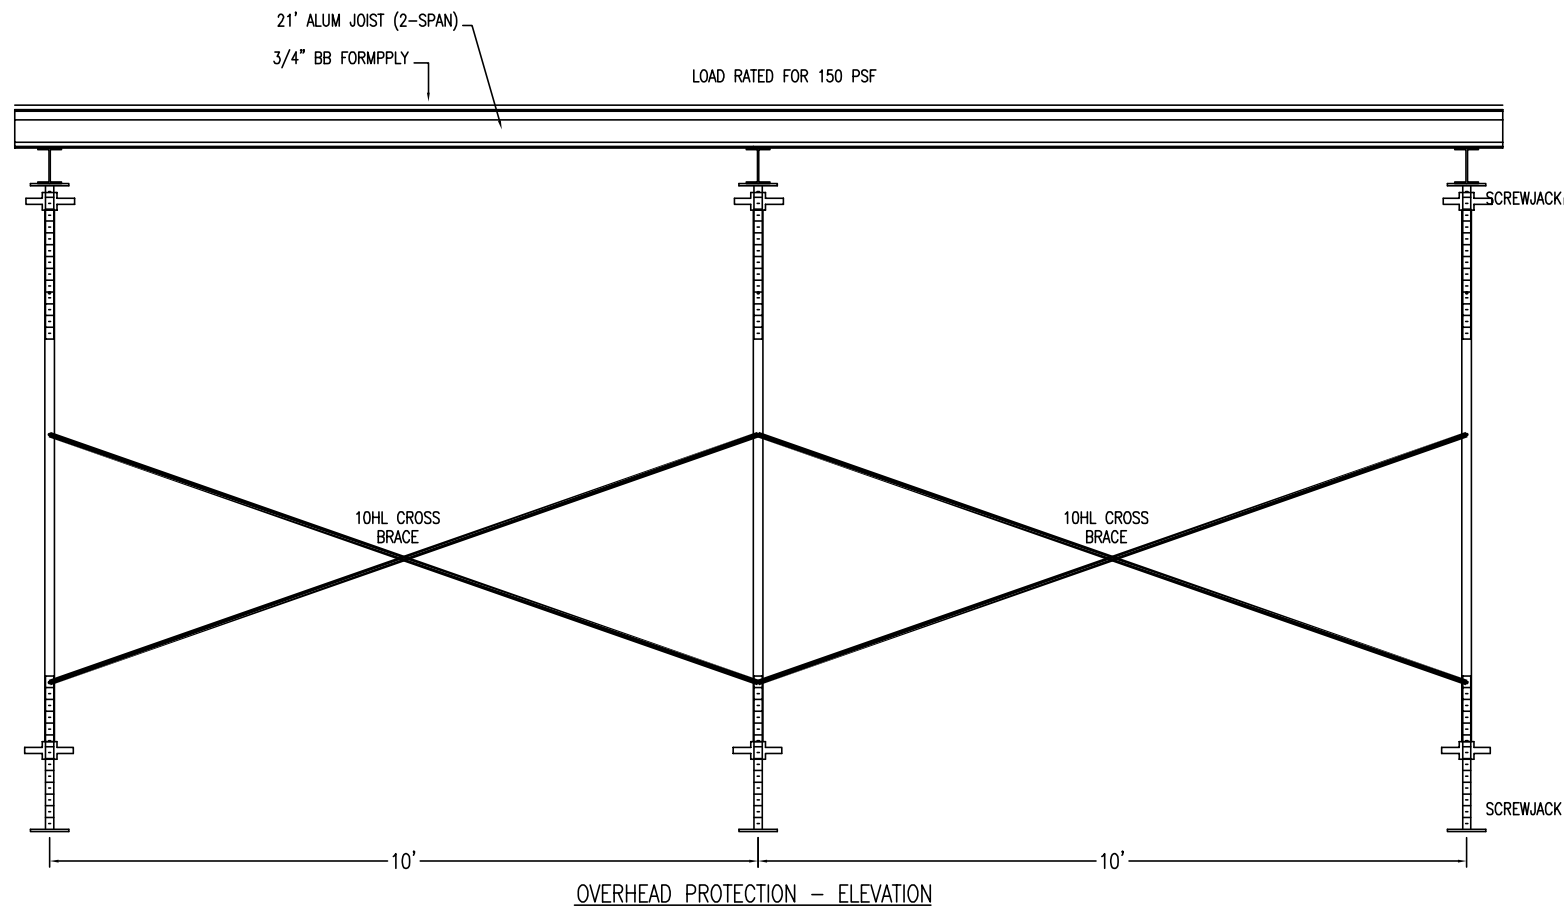

GOEDECKE

812 E. TAYLOR AVE.
ST. LOUIS MO 63147
800-392-1818

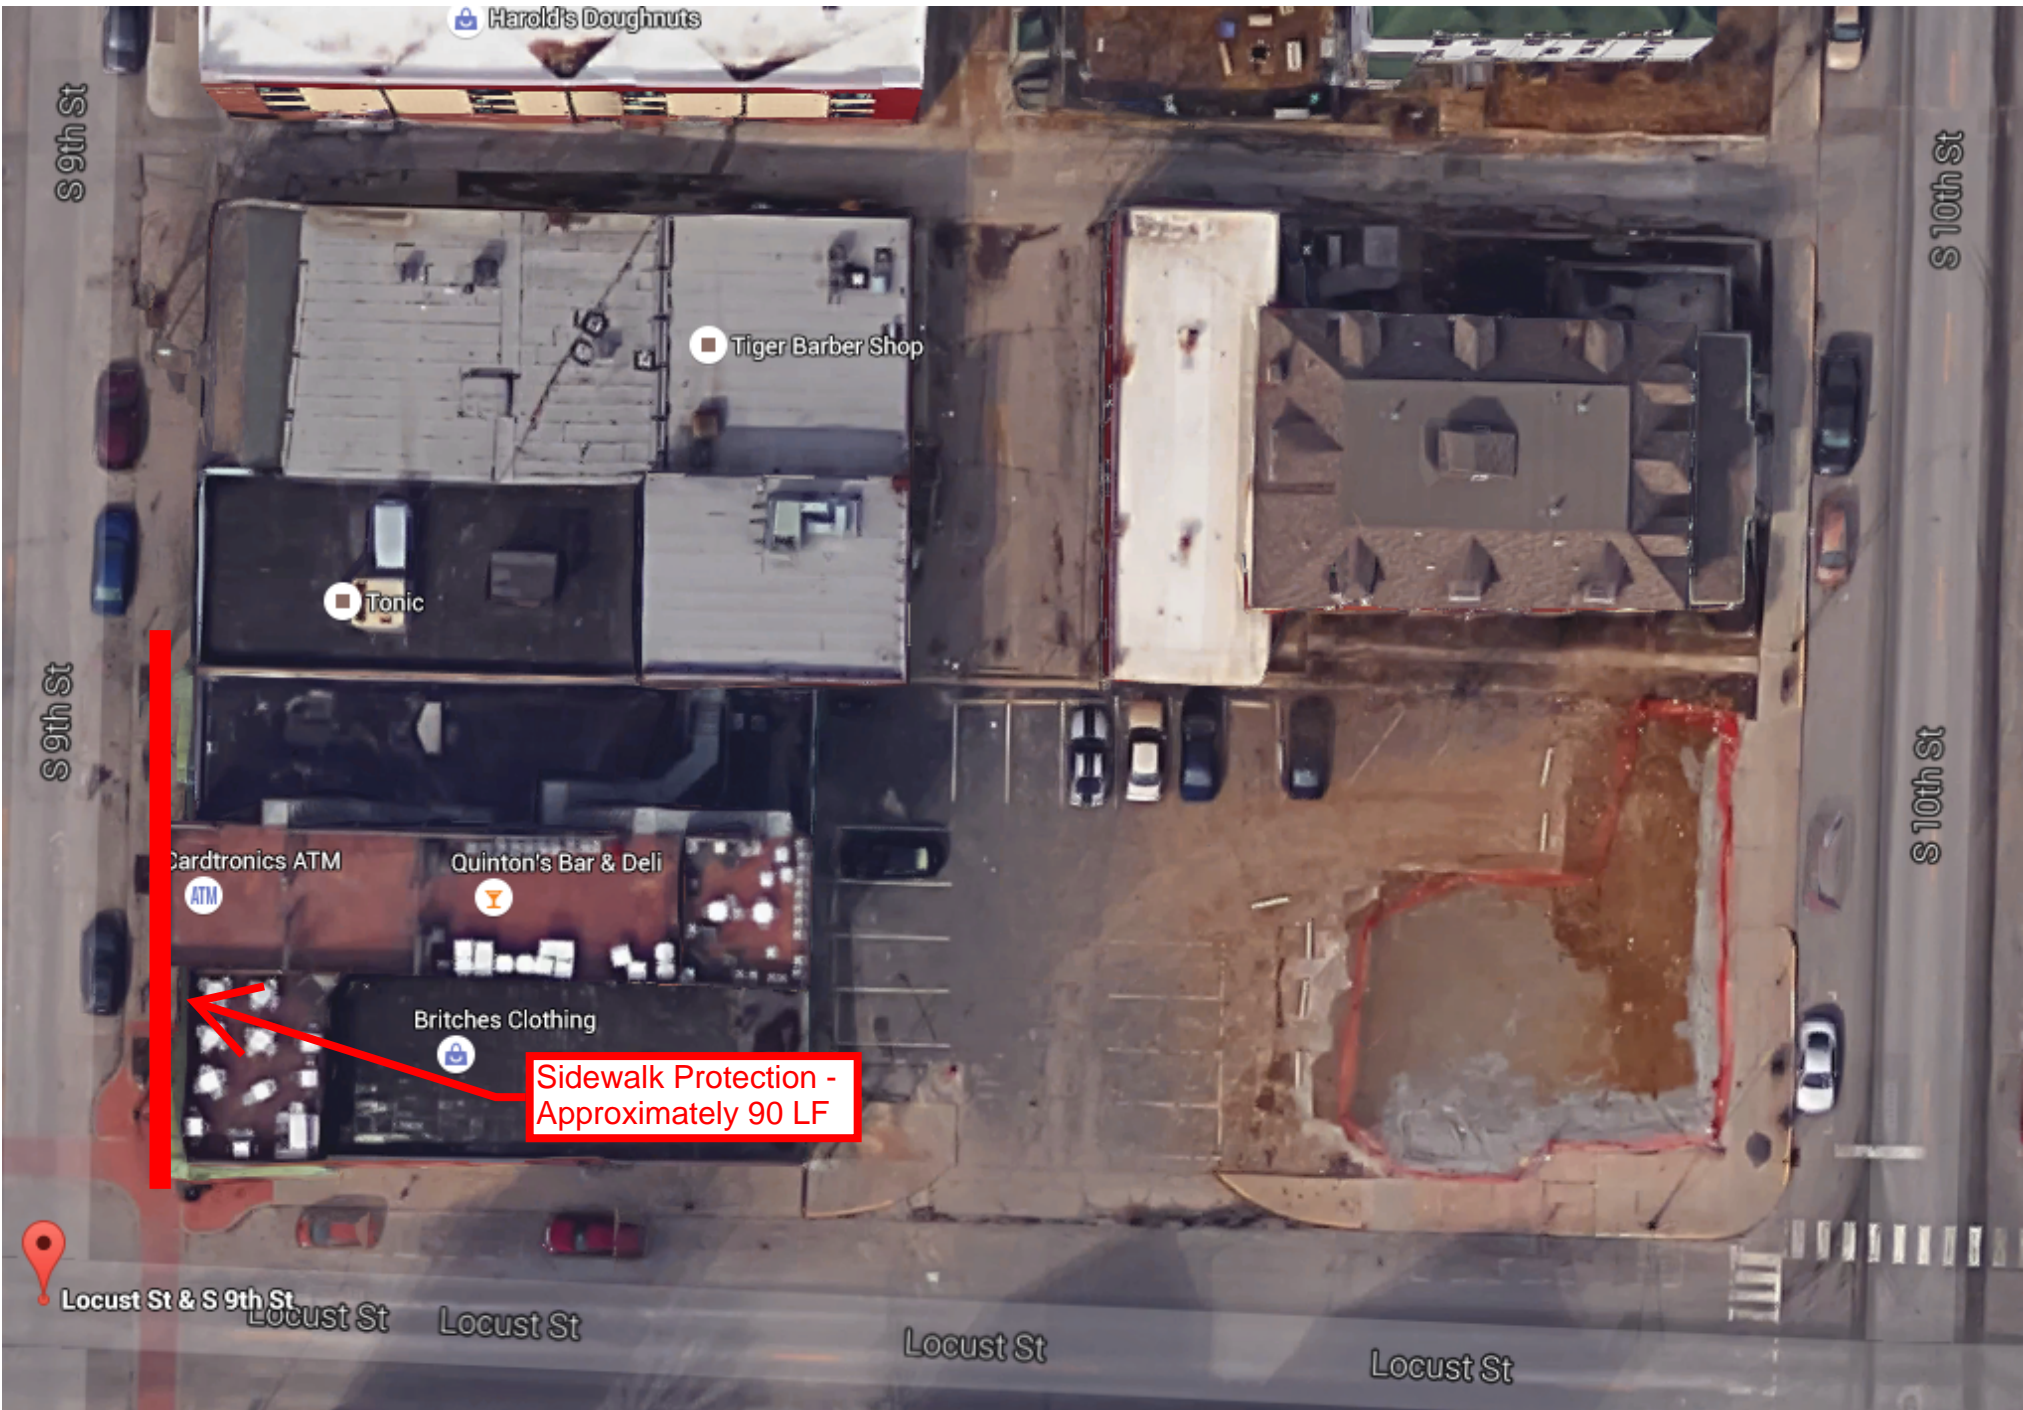

Harold's Doughnuts

S 9th St

Tiger Barber Shop

Tonic

S 10th St

S 9th St

Cardtronics ATM

Quinton's Bar & Deli

S 10th St

ATM

Britches Clothing

Sidewalk Protection -
Approximately 90 LF

Locust St & S 9th St

Locust St

Locust St

Locust St

Locust St

Approximate height of sidewalk protection.



Approximate width of sidewalk protection.

