
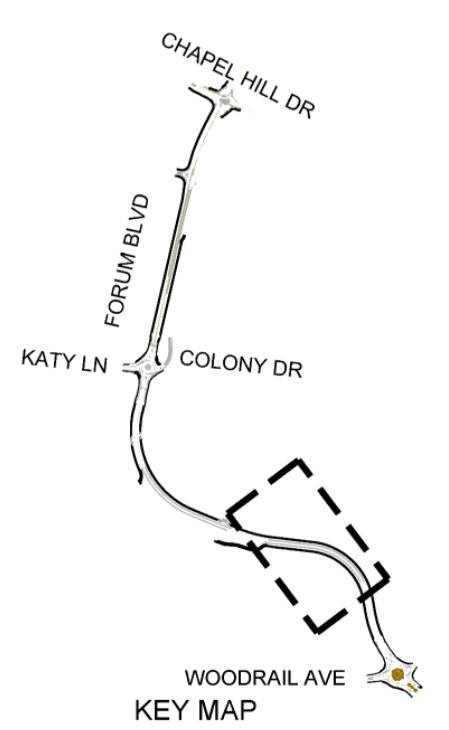






PROJECT CORRIDOR | PROPOSED PRELIMINARY DESIGN

Woodrail Avenue | Crestwood Lane - to - approaching MAC Entrance Drive

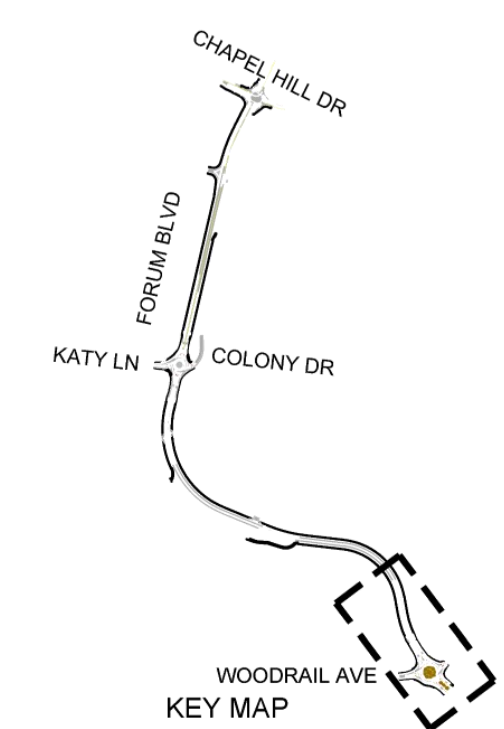

PROJECT CORRIDOR | PROPOSED PRELIMINARY DESIGN






MAC Entrance Drive - to - North of Katy Lane | Colony Drive Intersection

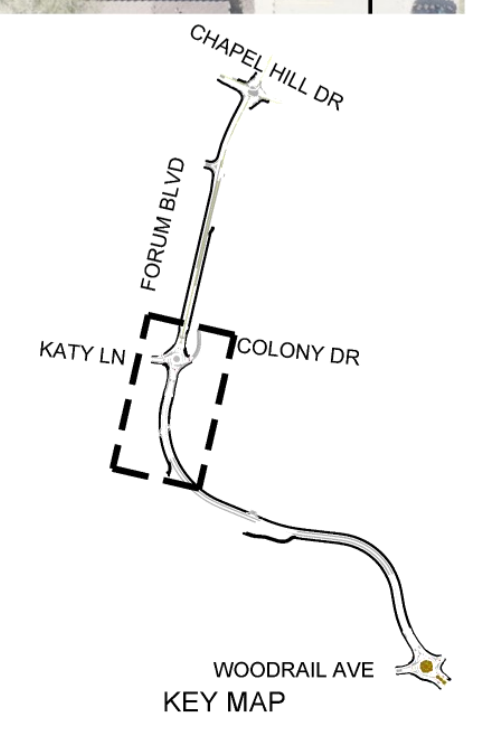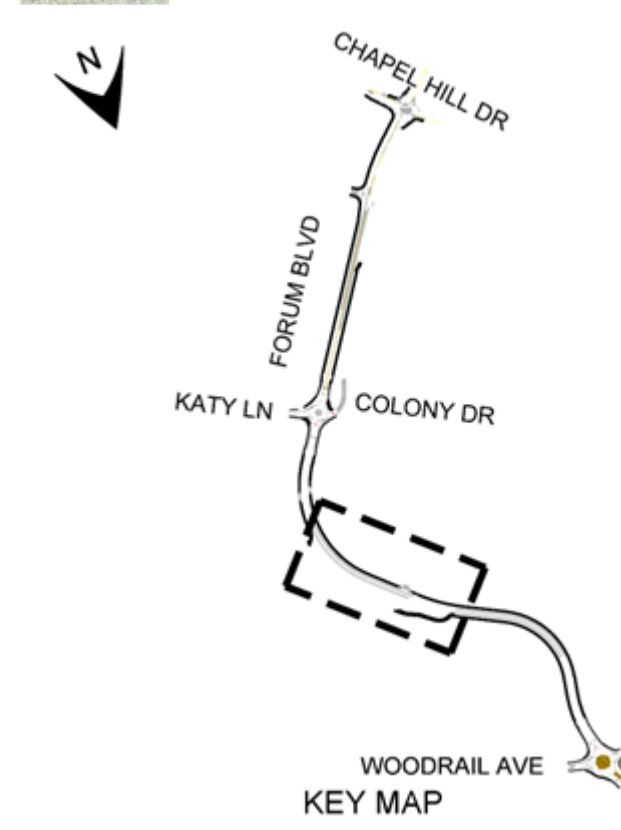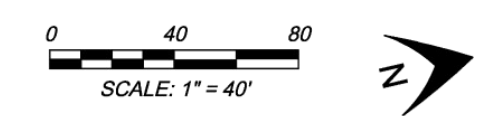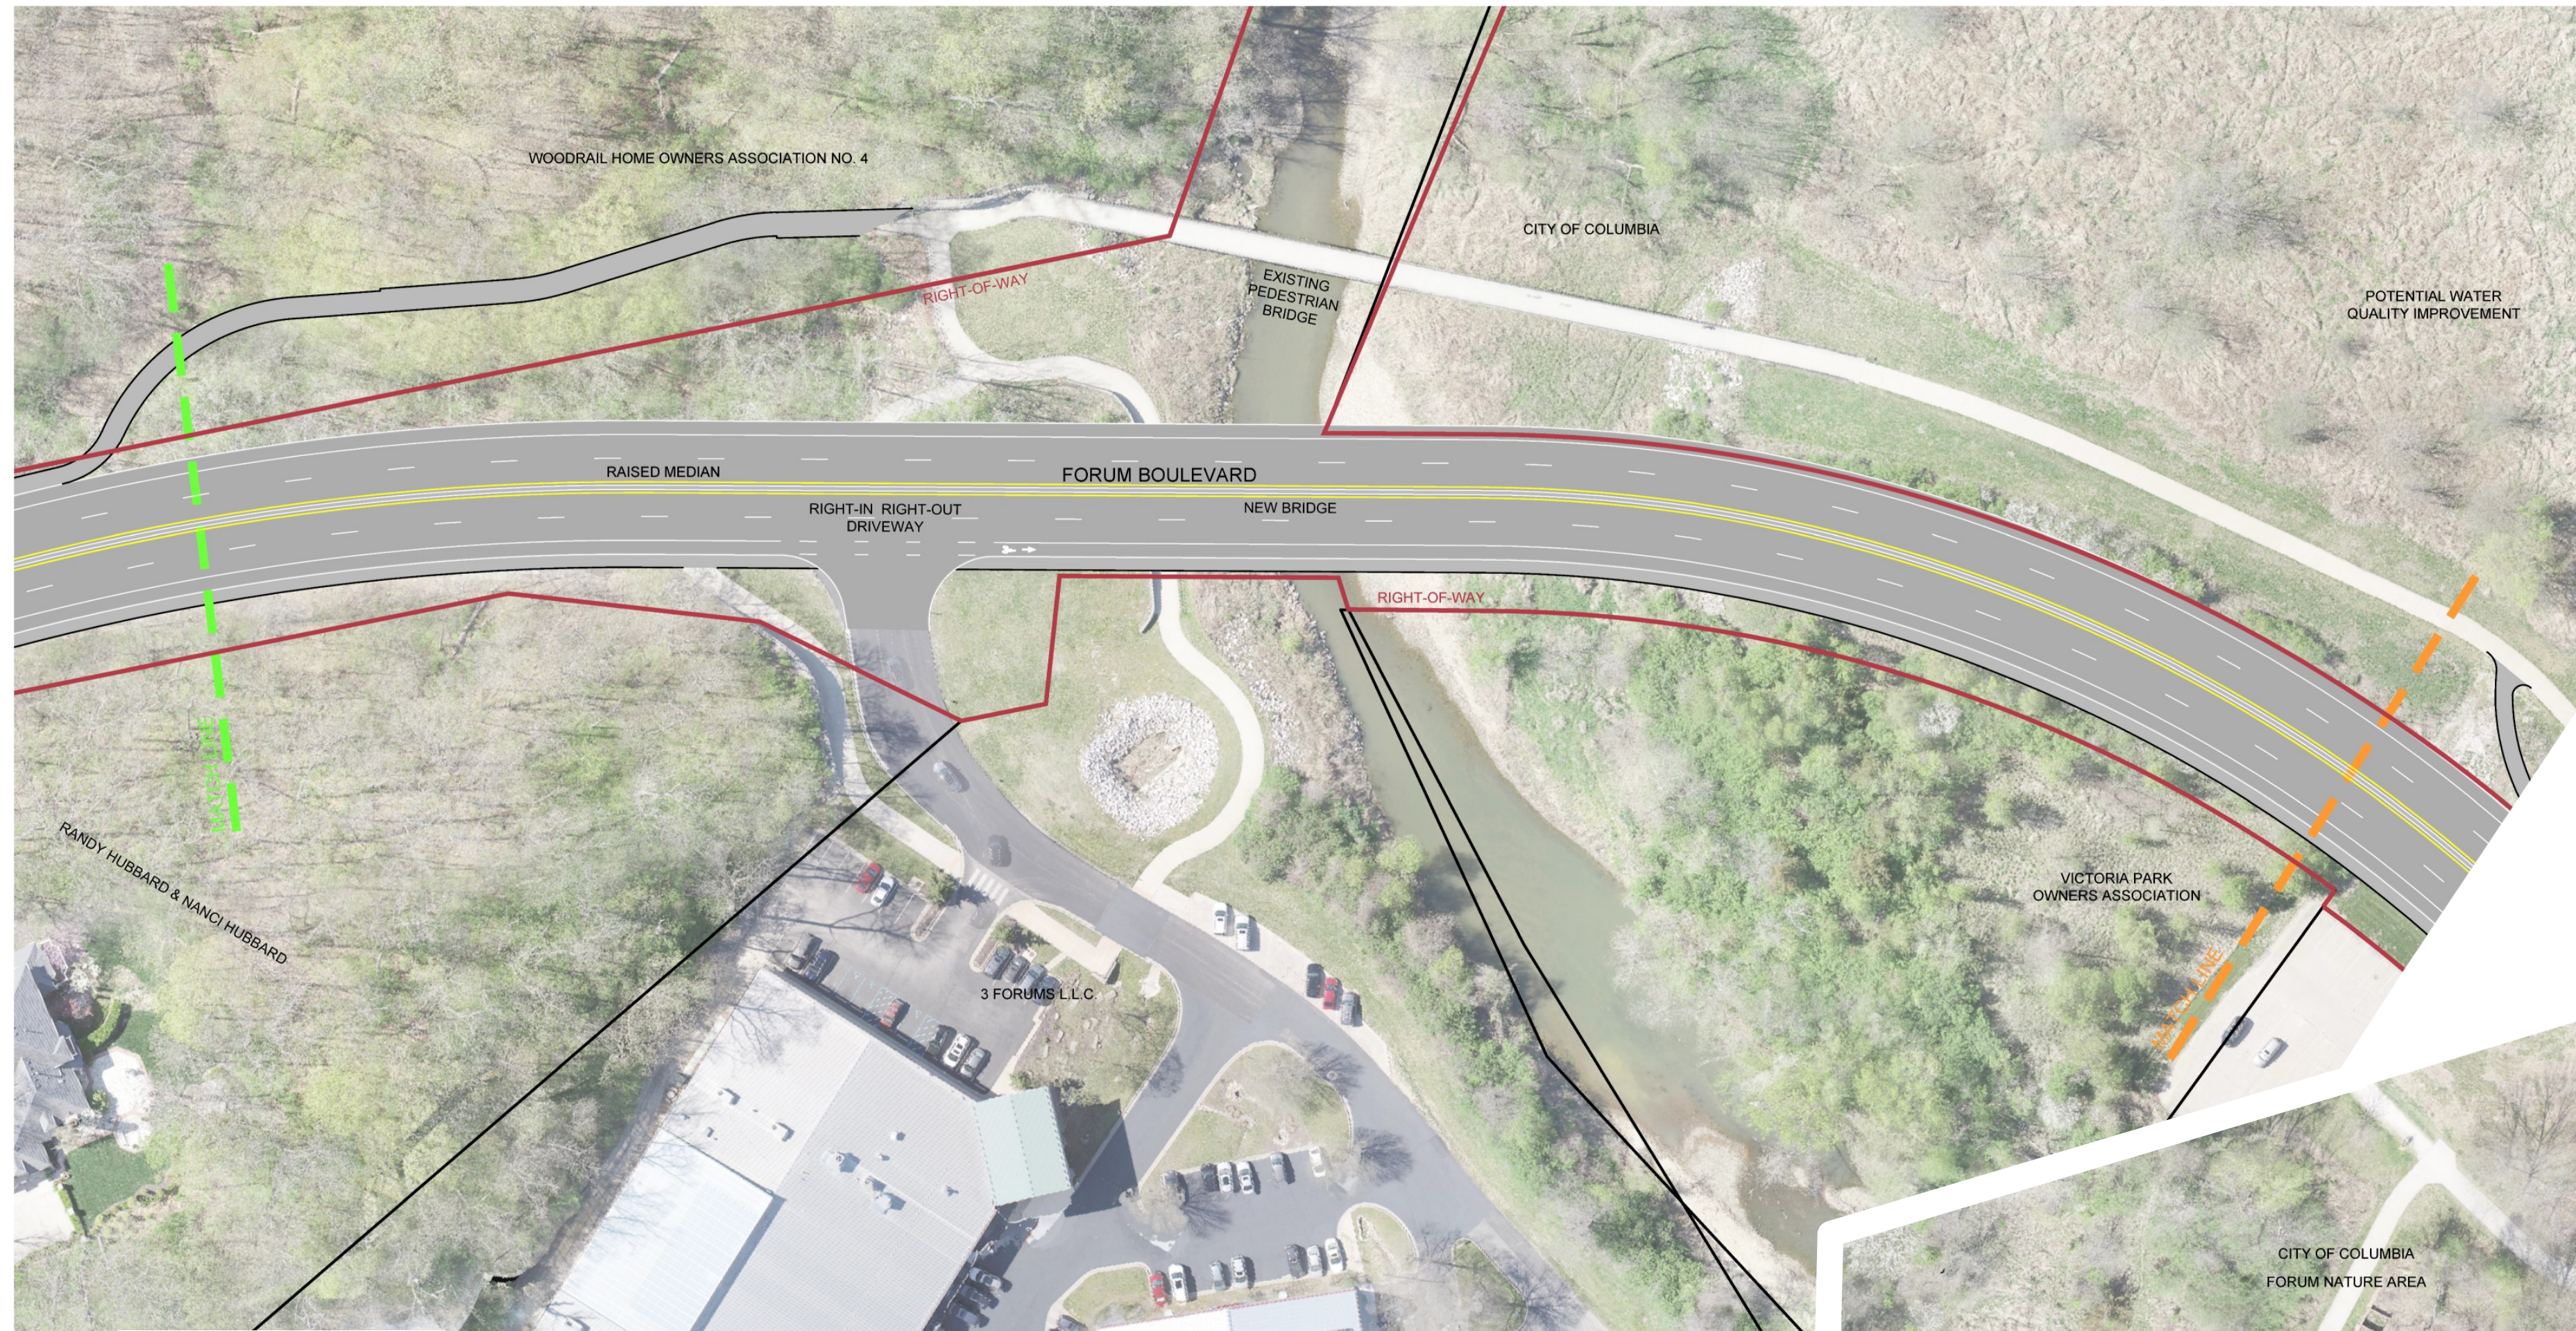

FORUM BOULEVARD IMPROVEMENTS PROJECT | Chapel Hill to Woodrail

PROJECT CORRIDOR | PROPOSED PRELIMINARY DESIGN

North of Katy Lane | Colony Drive Intersection - to - Chapel Hill Intersection

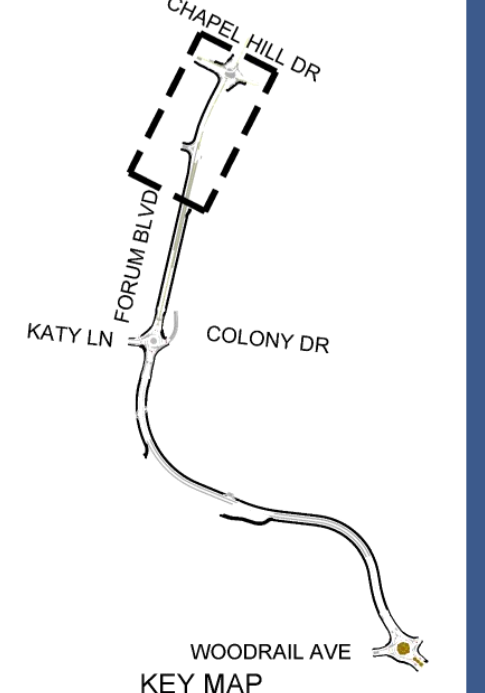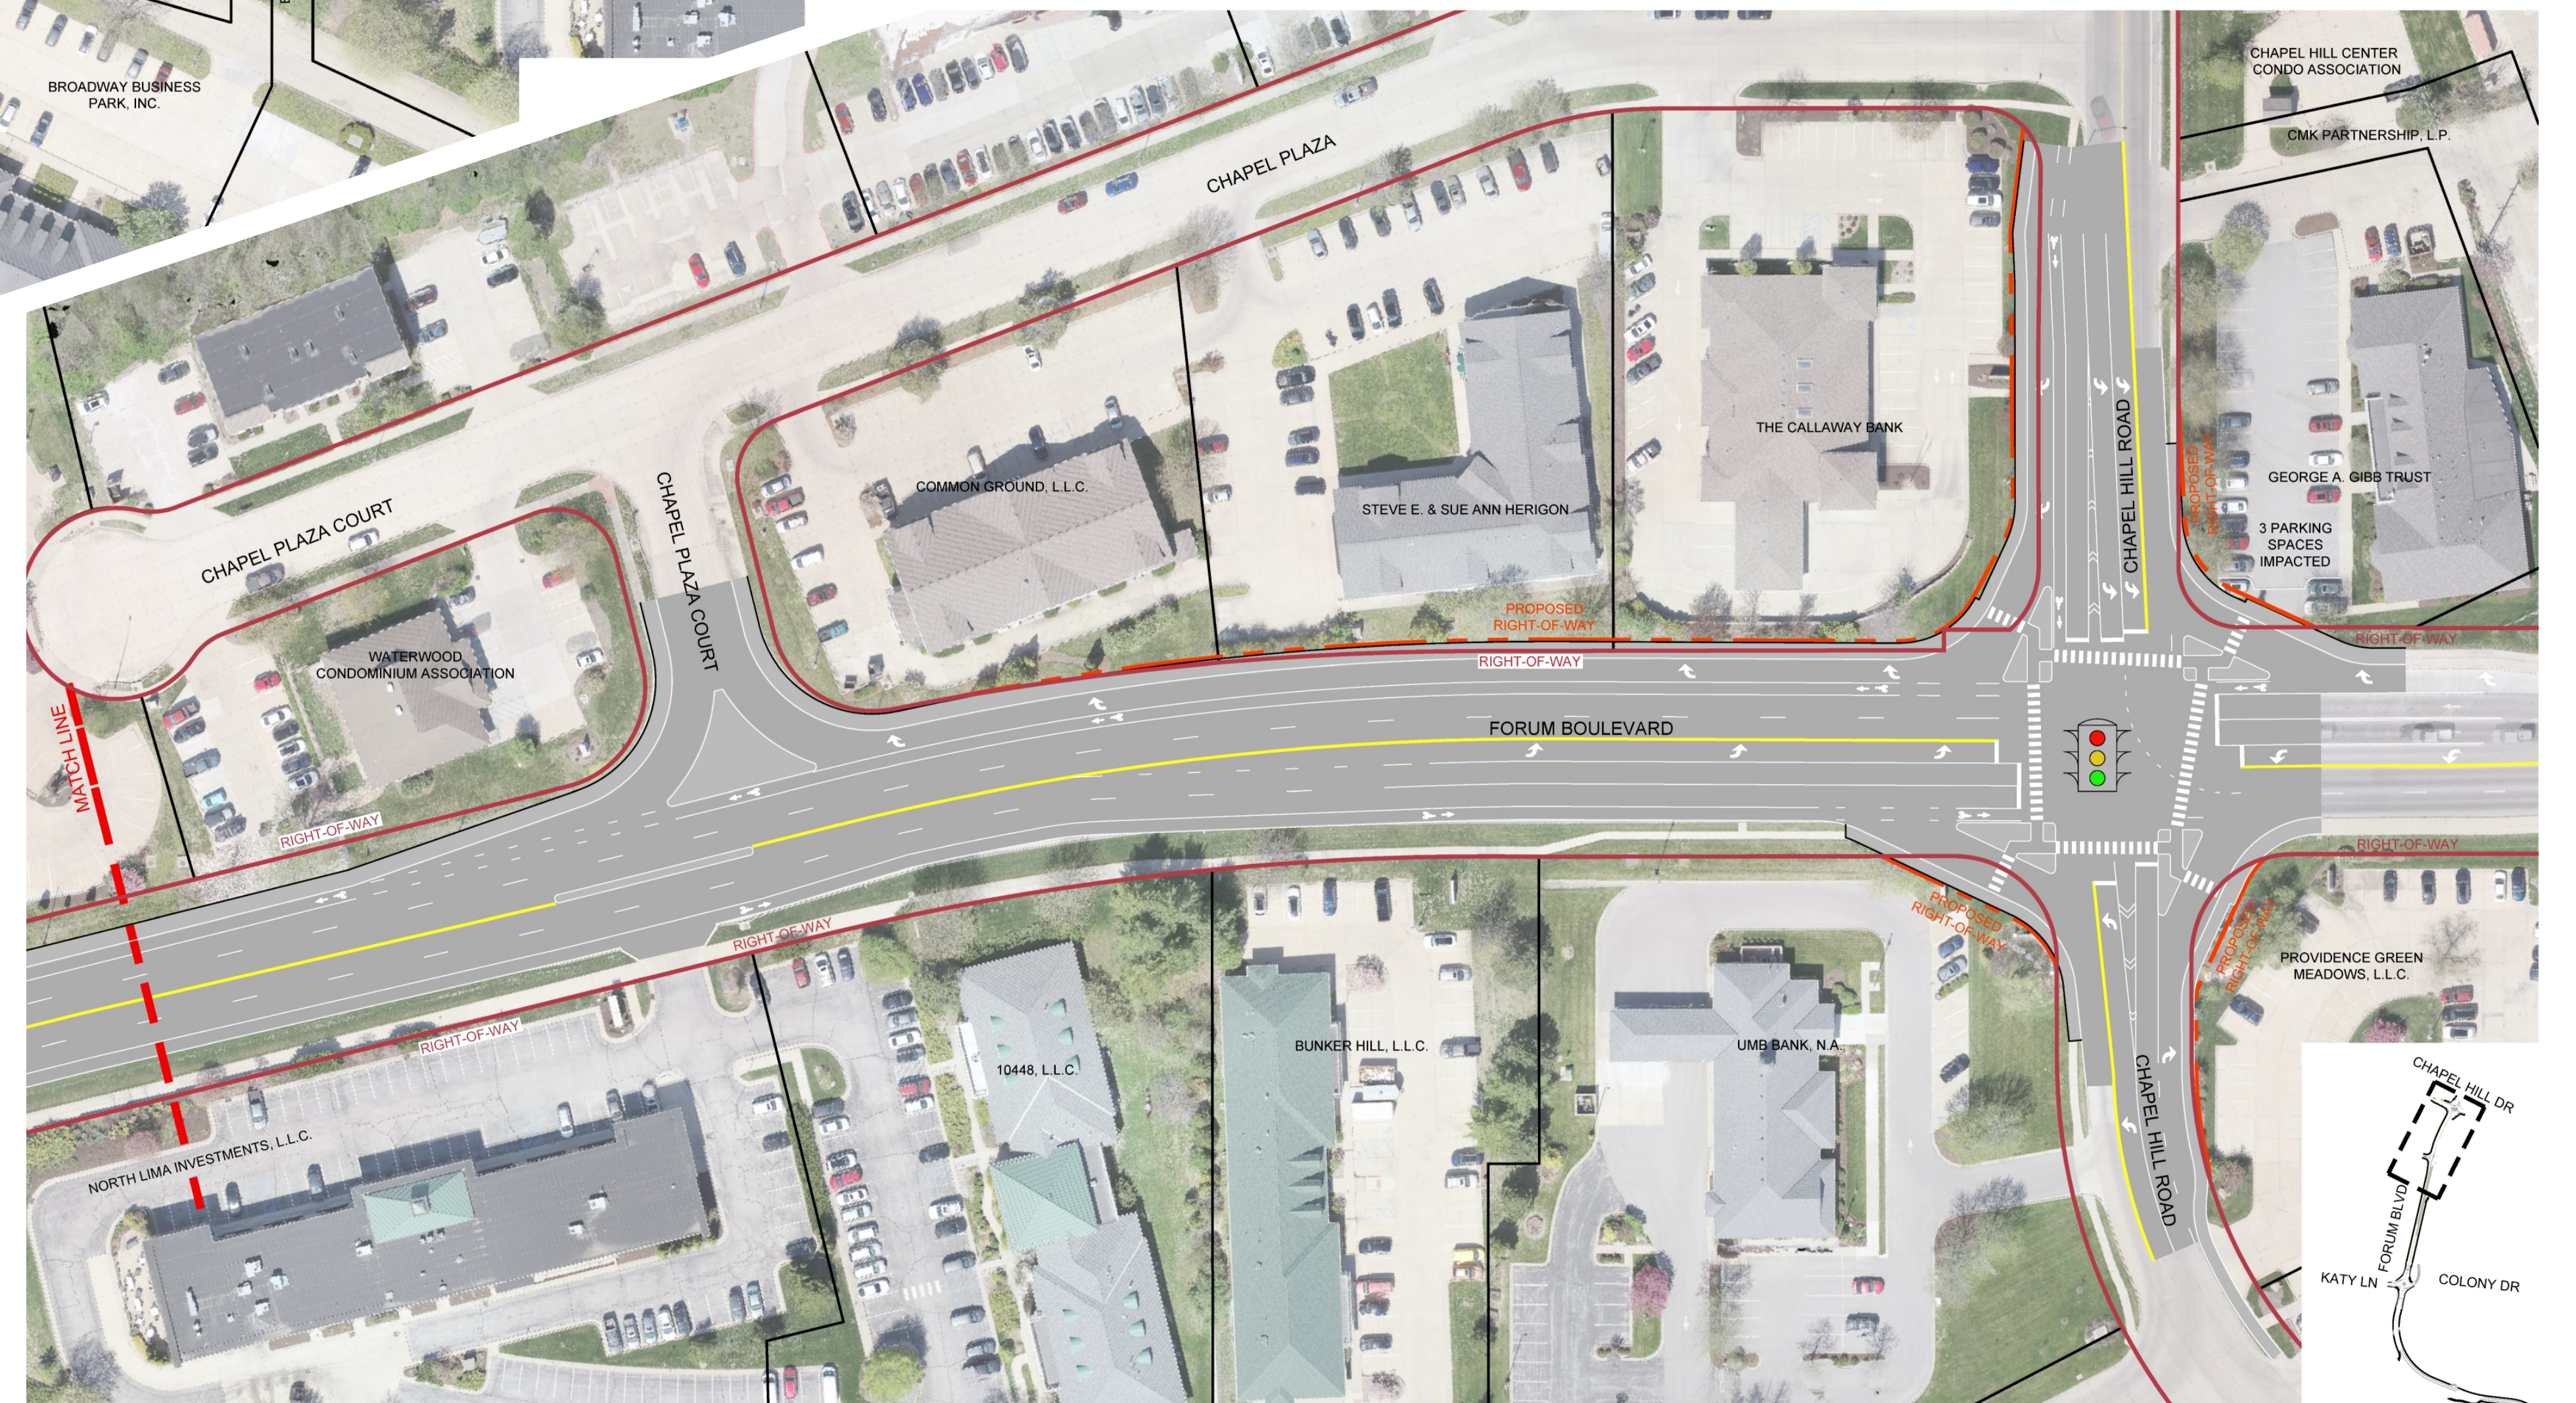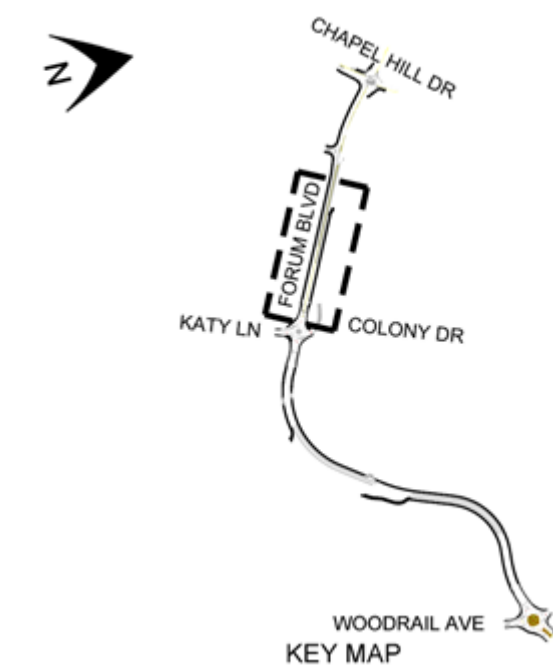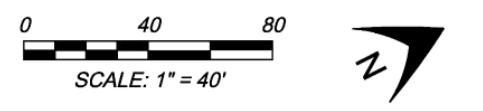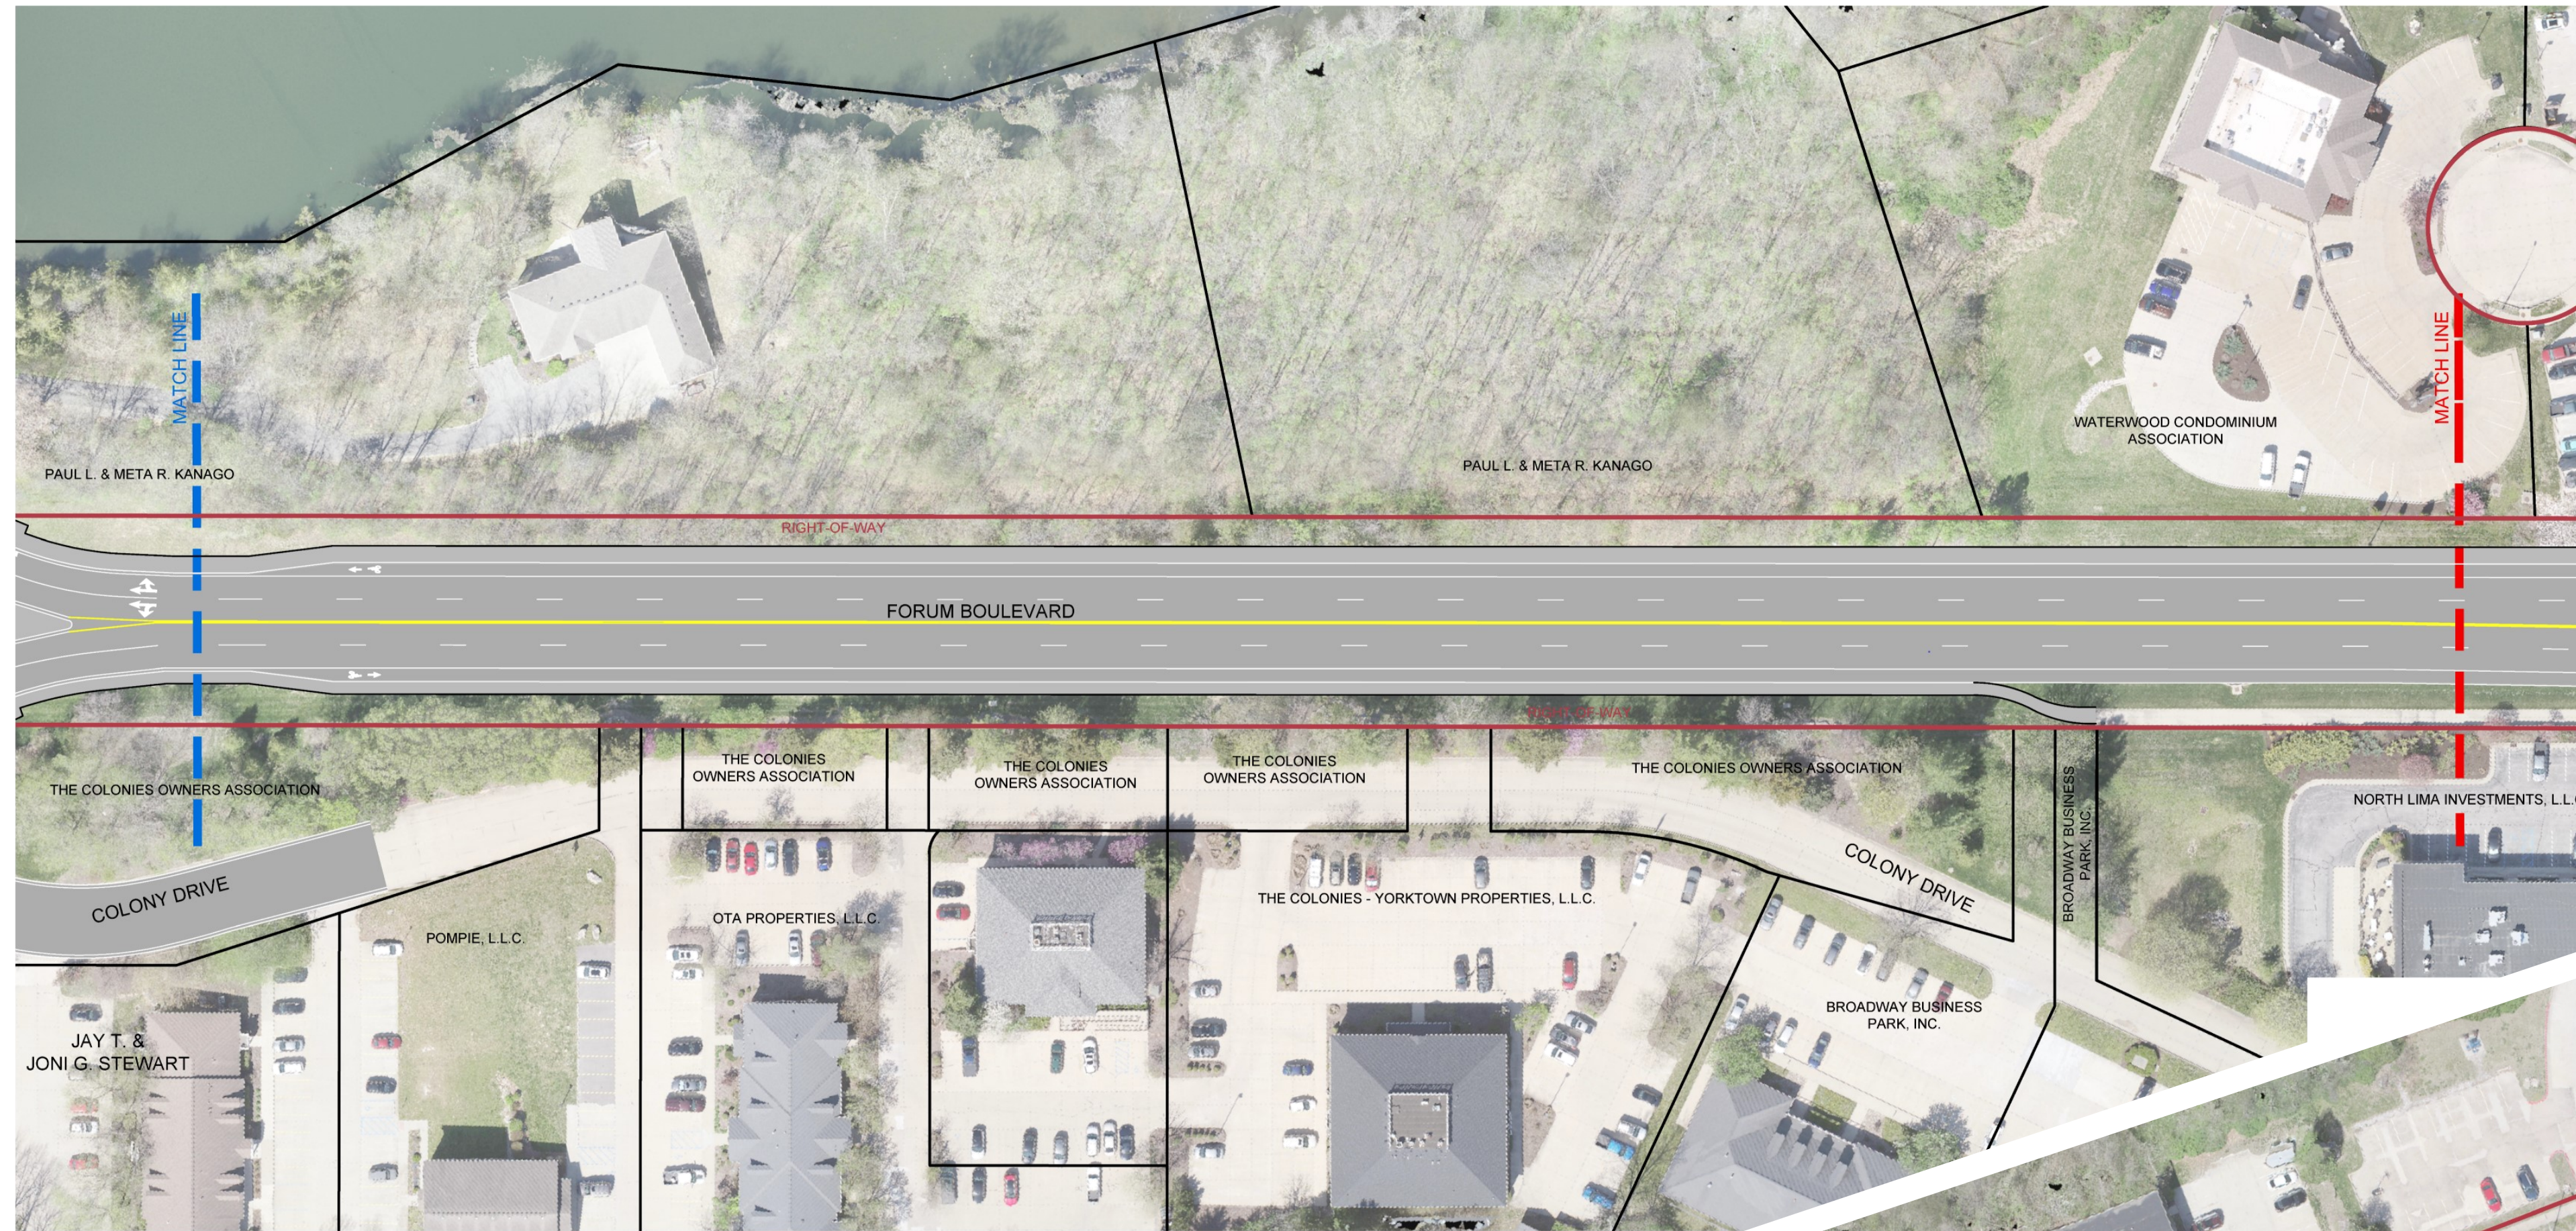

FORUM BOULEVARD IMPROVEMENTS PROJECT | Chapel Hill to Woodrail