




WATERS HOUSE - EXISTING PLAN

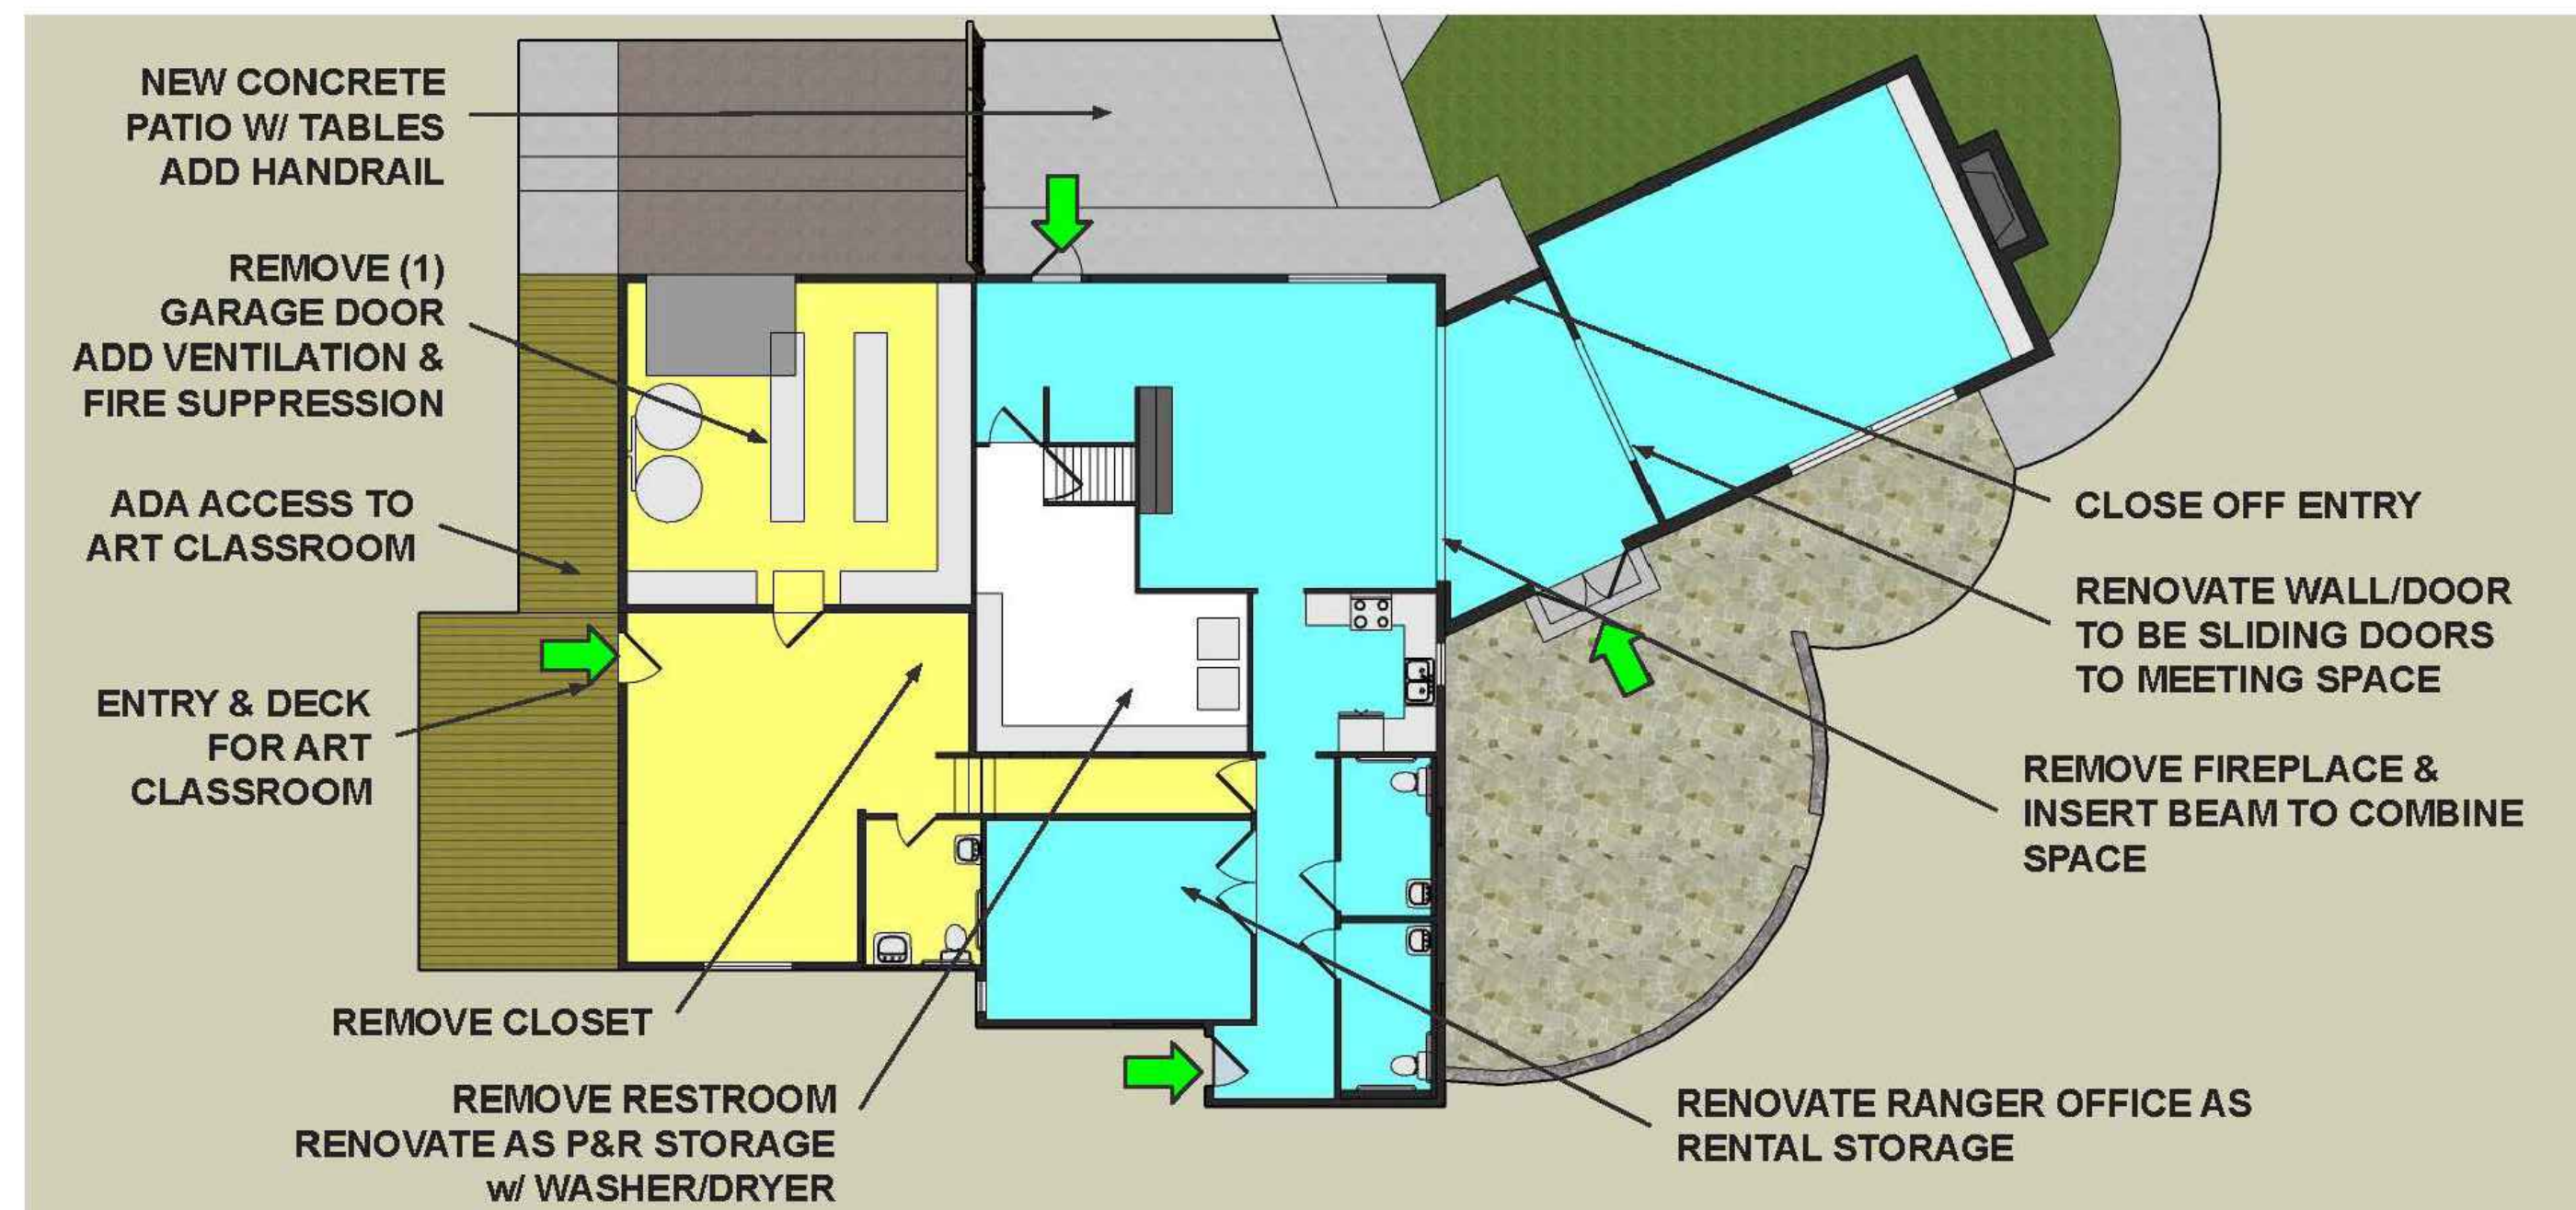

WATERS HOUSE - PROPOSED IMPROVEMENTS A

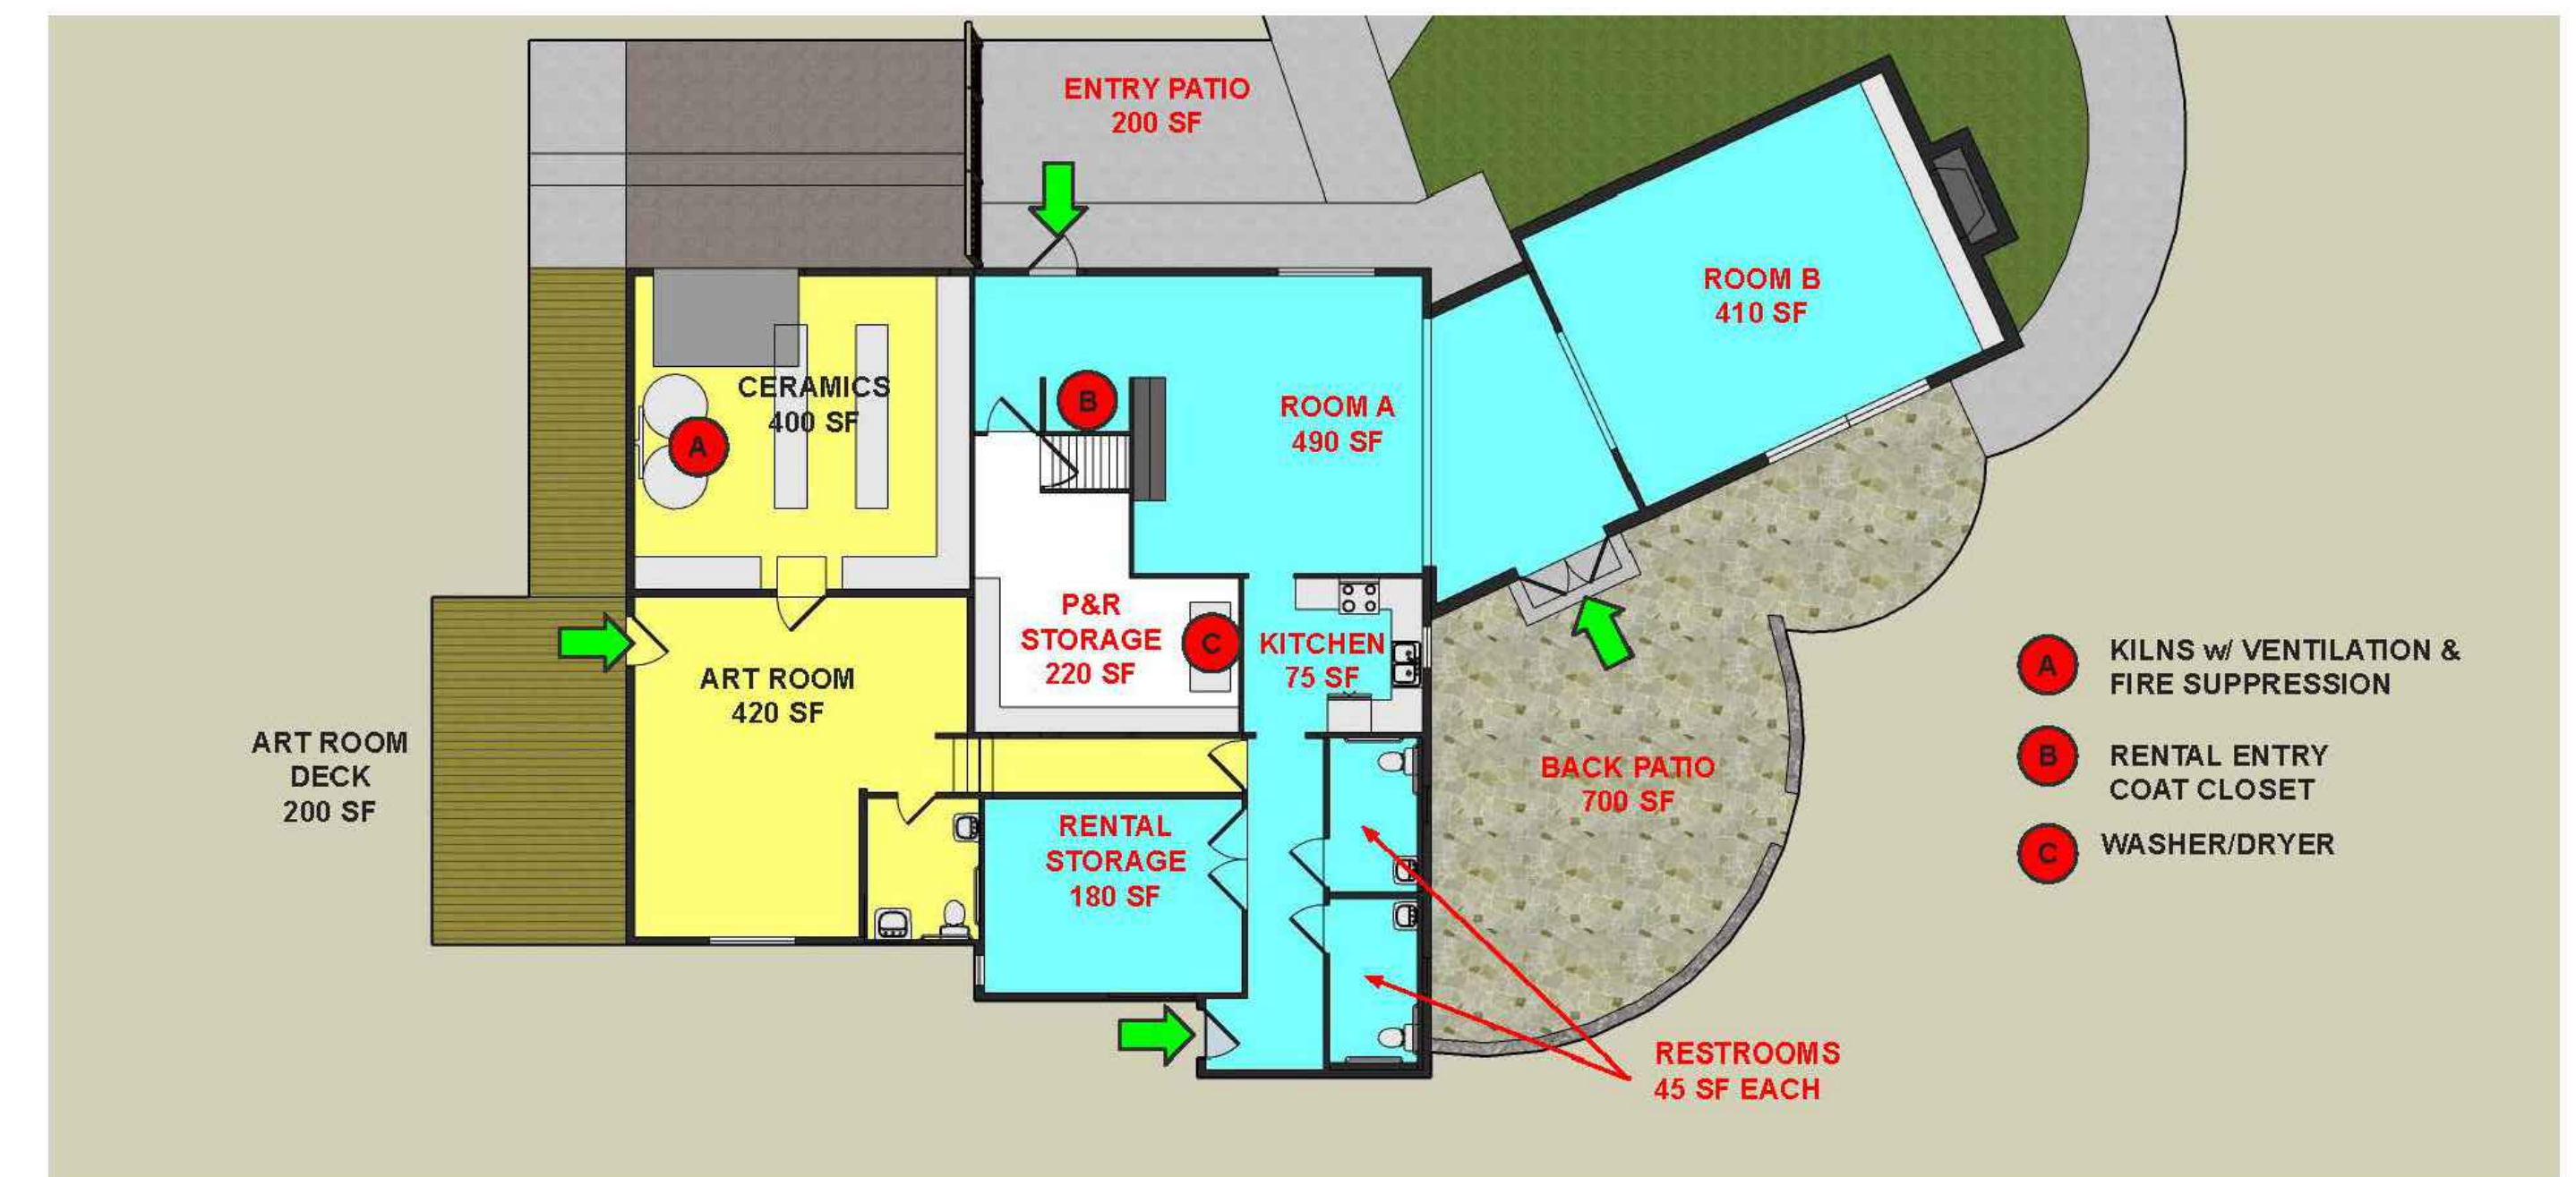

WATERS HOUSE - PROPOSED IMPROVEMENTS A

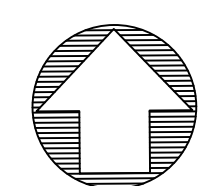



MAY 5, 2025

WATERS-MOSS MEMORIAL WILDLIFE AREA

PROPOSED FACILITY IMPROVEMENTS

2104 HILLCREST DRIVE



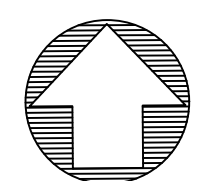
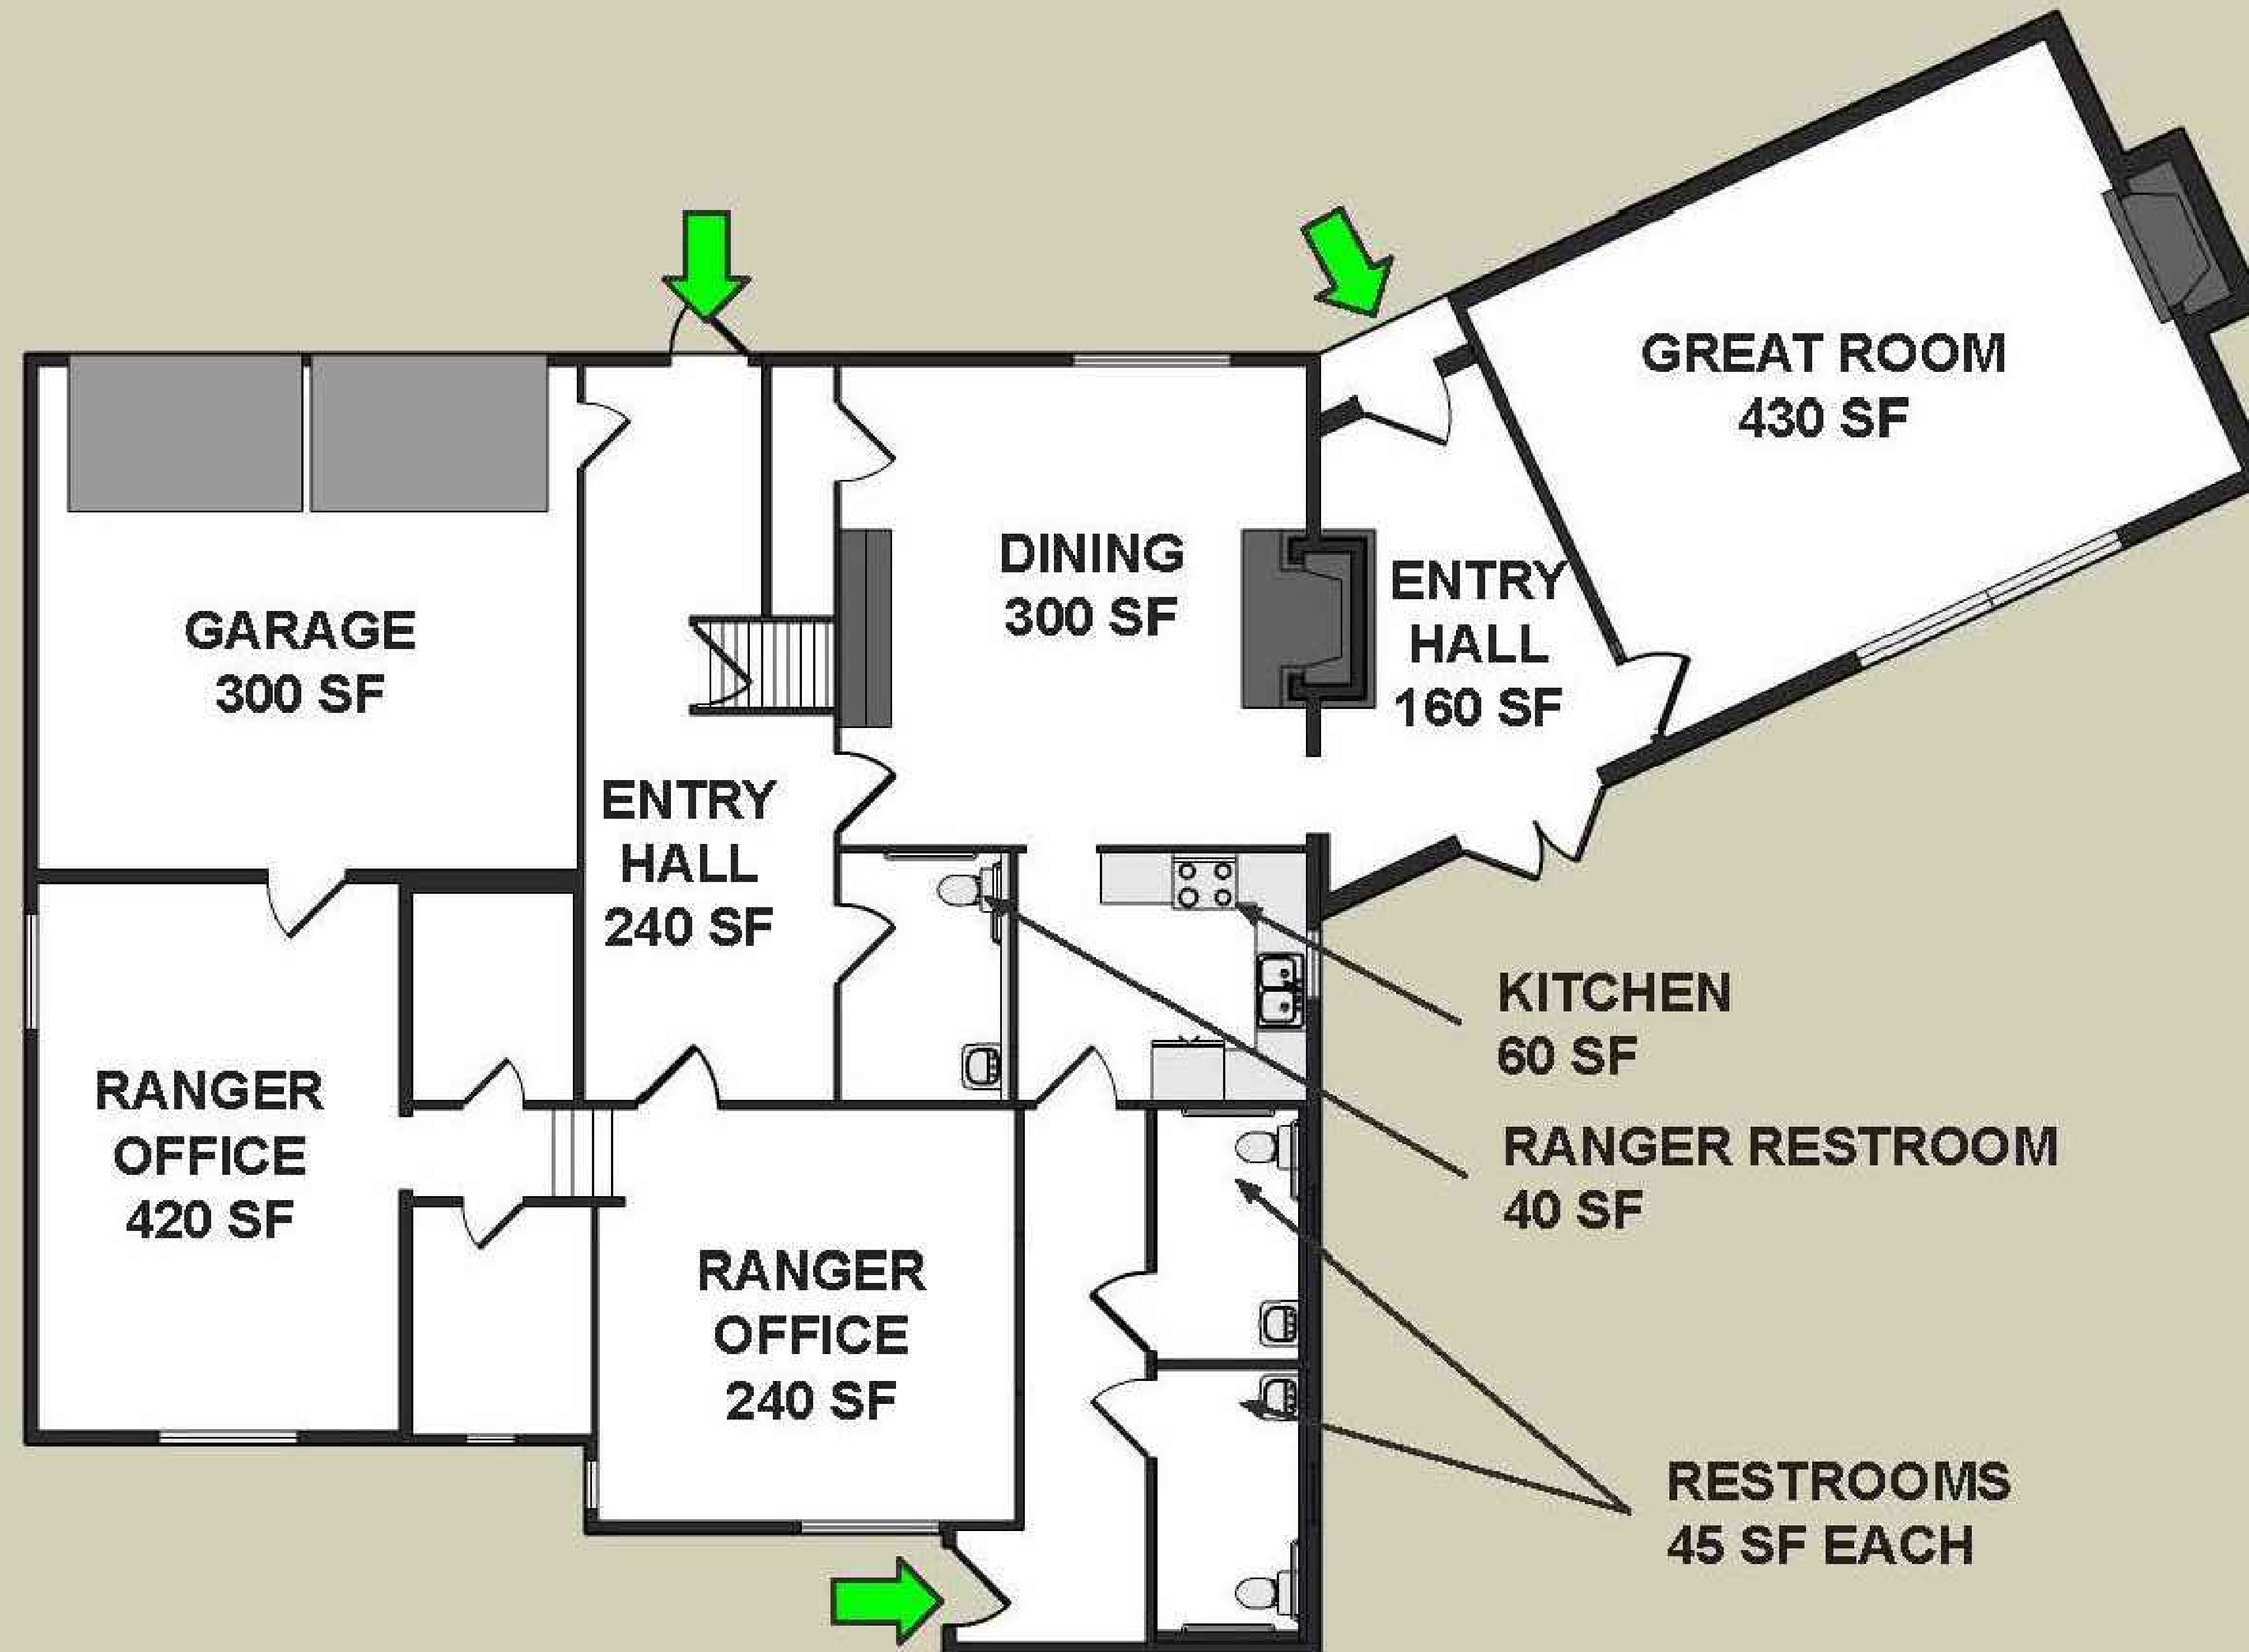


MAY 5, 2025

WATERS-MOSS MEMORIAL WILDLIFE AREA

EXISTING FACILITY

2104 HILLCREST DRIVE

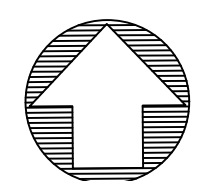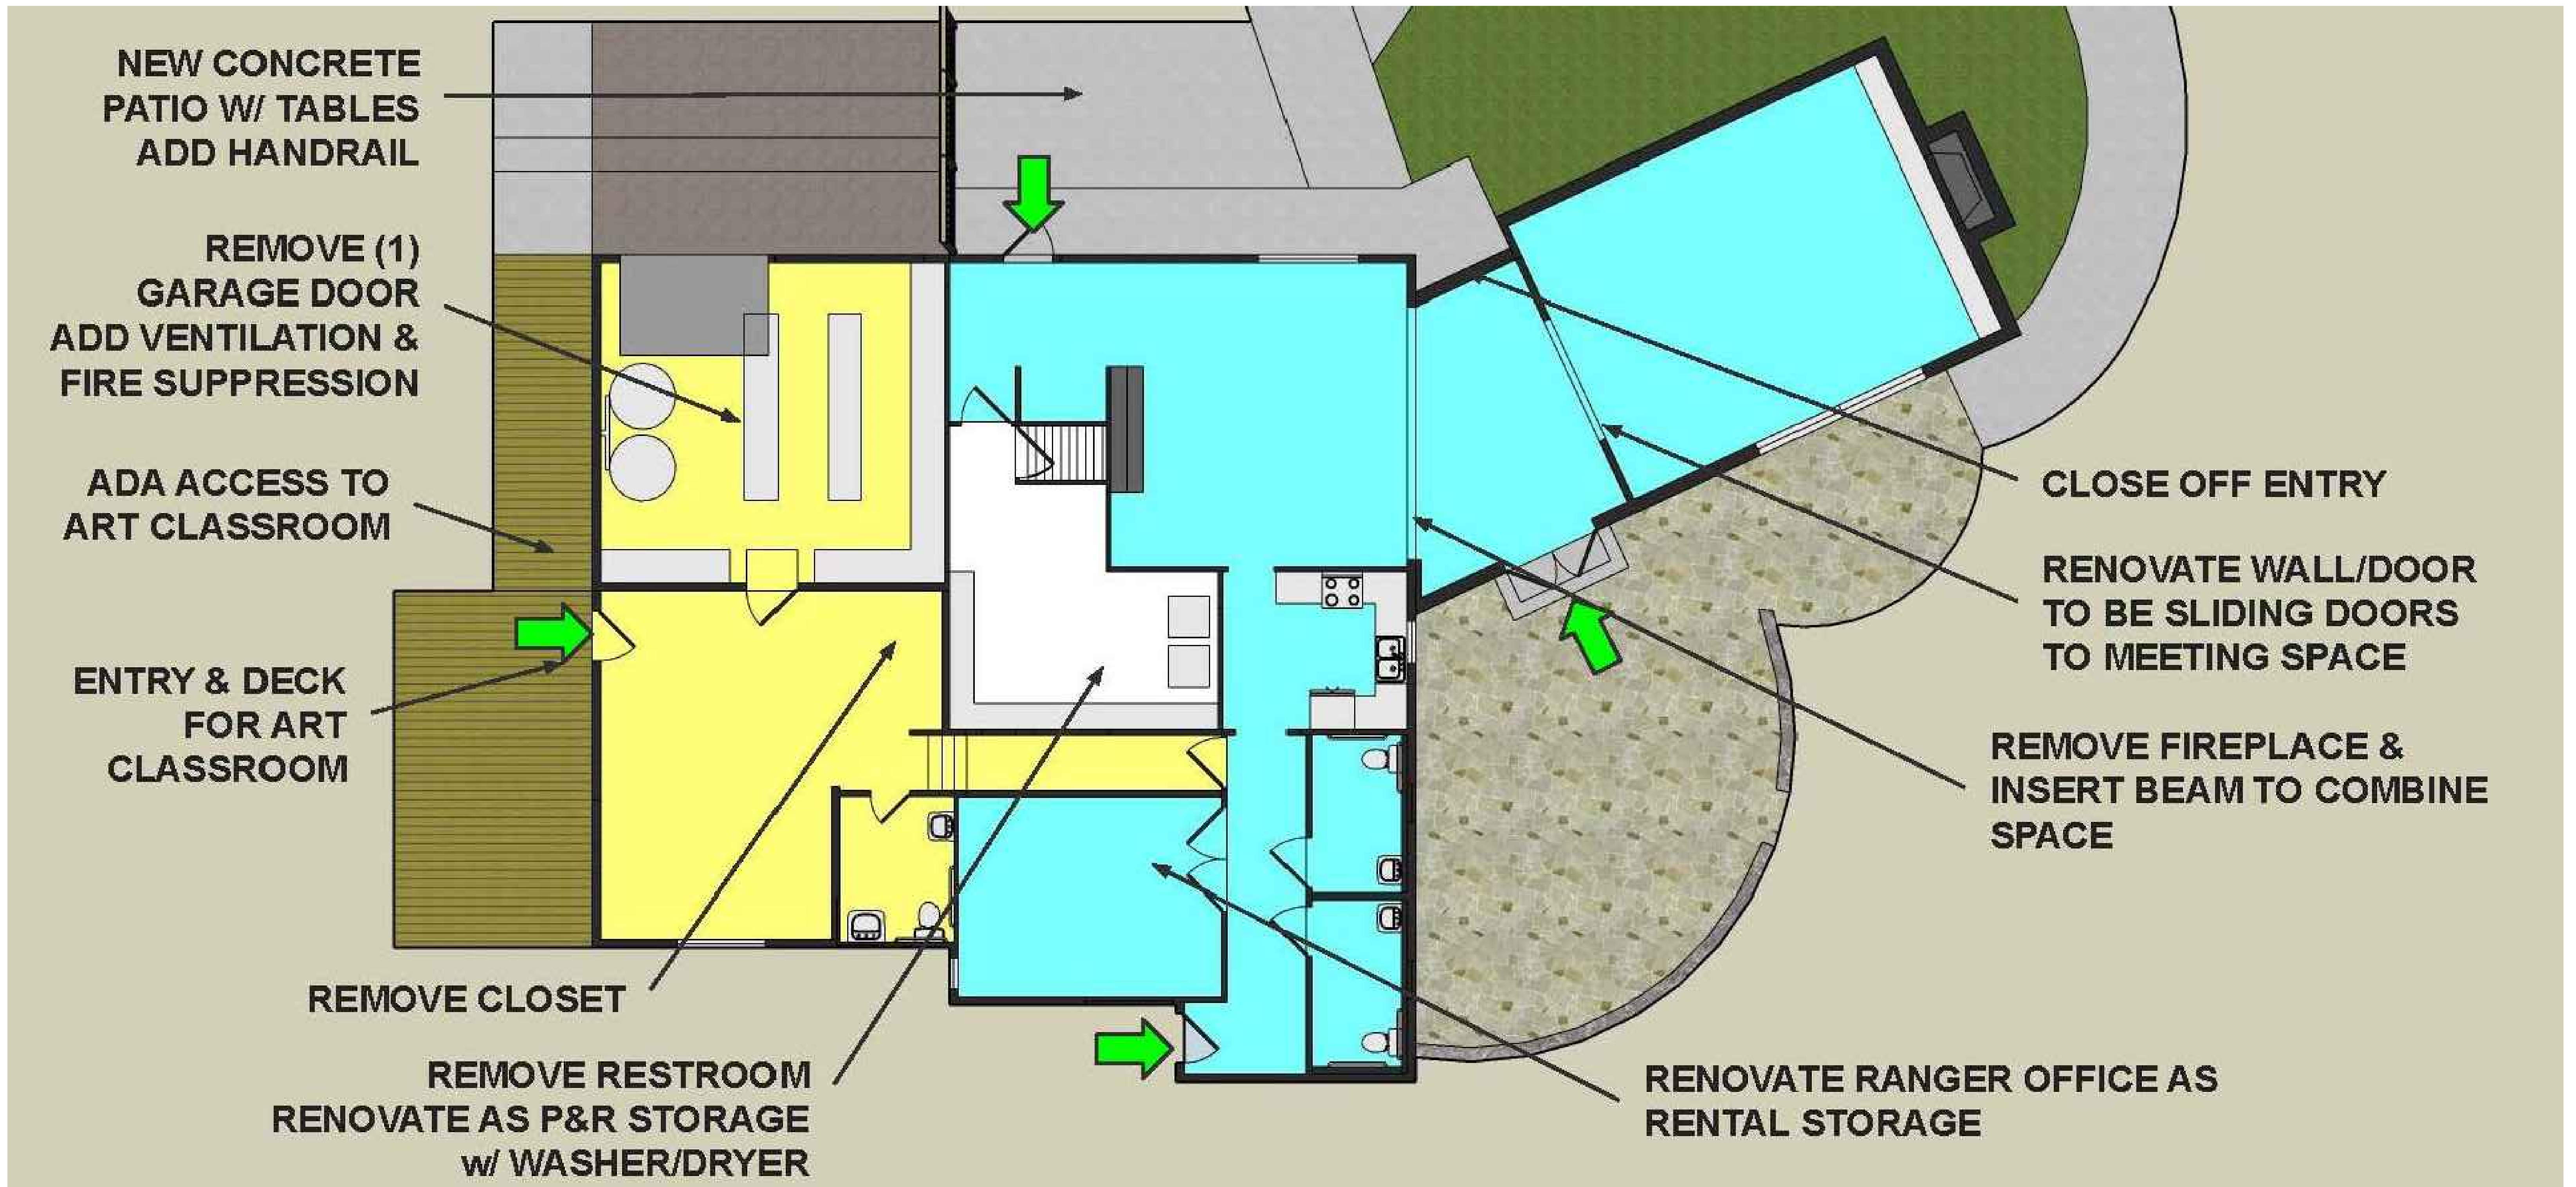



MAY 5, 2025

WATERS-MOSS MEMORIAL WILDLIFE AREA

PROPOSED FACILITY IMPROVEMENTS

2104 HILLCREST DRIVE



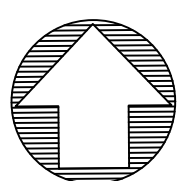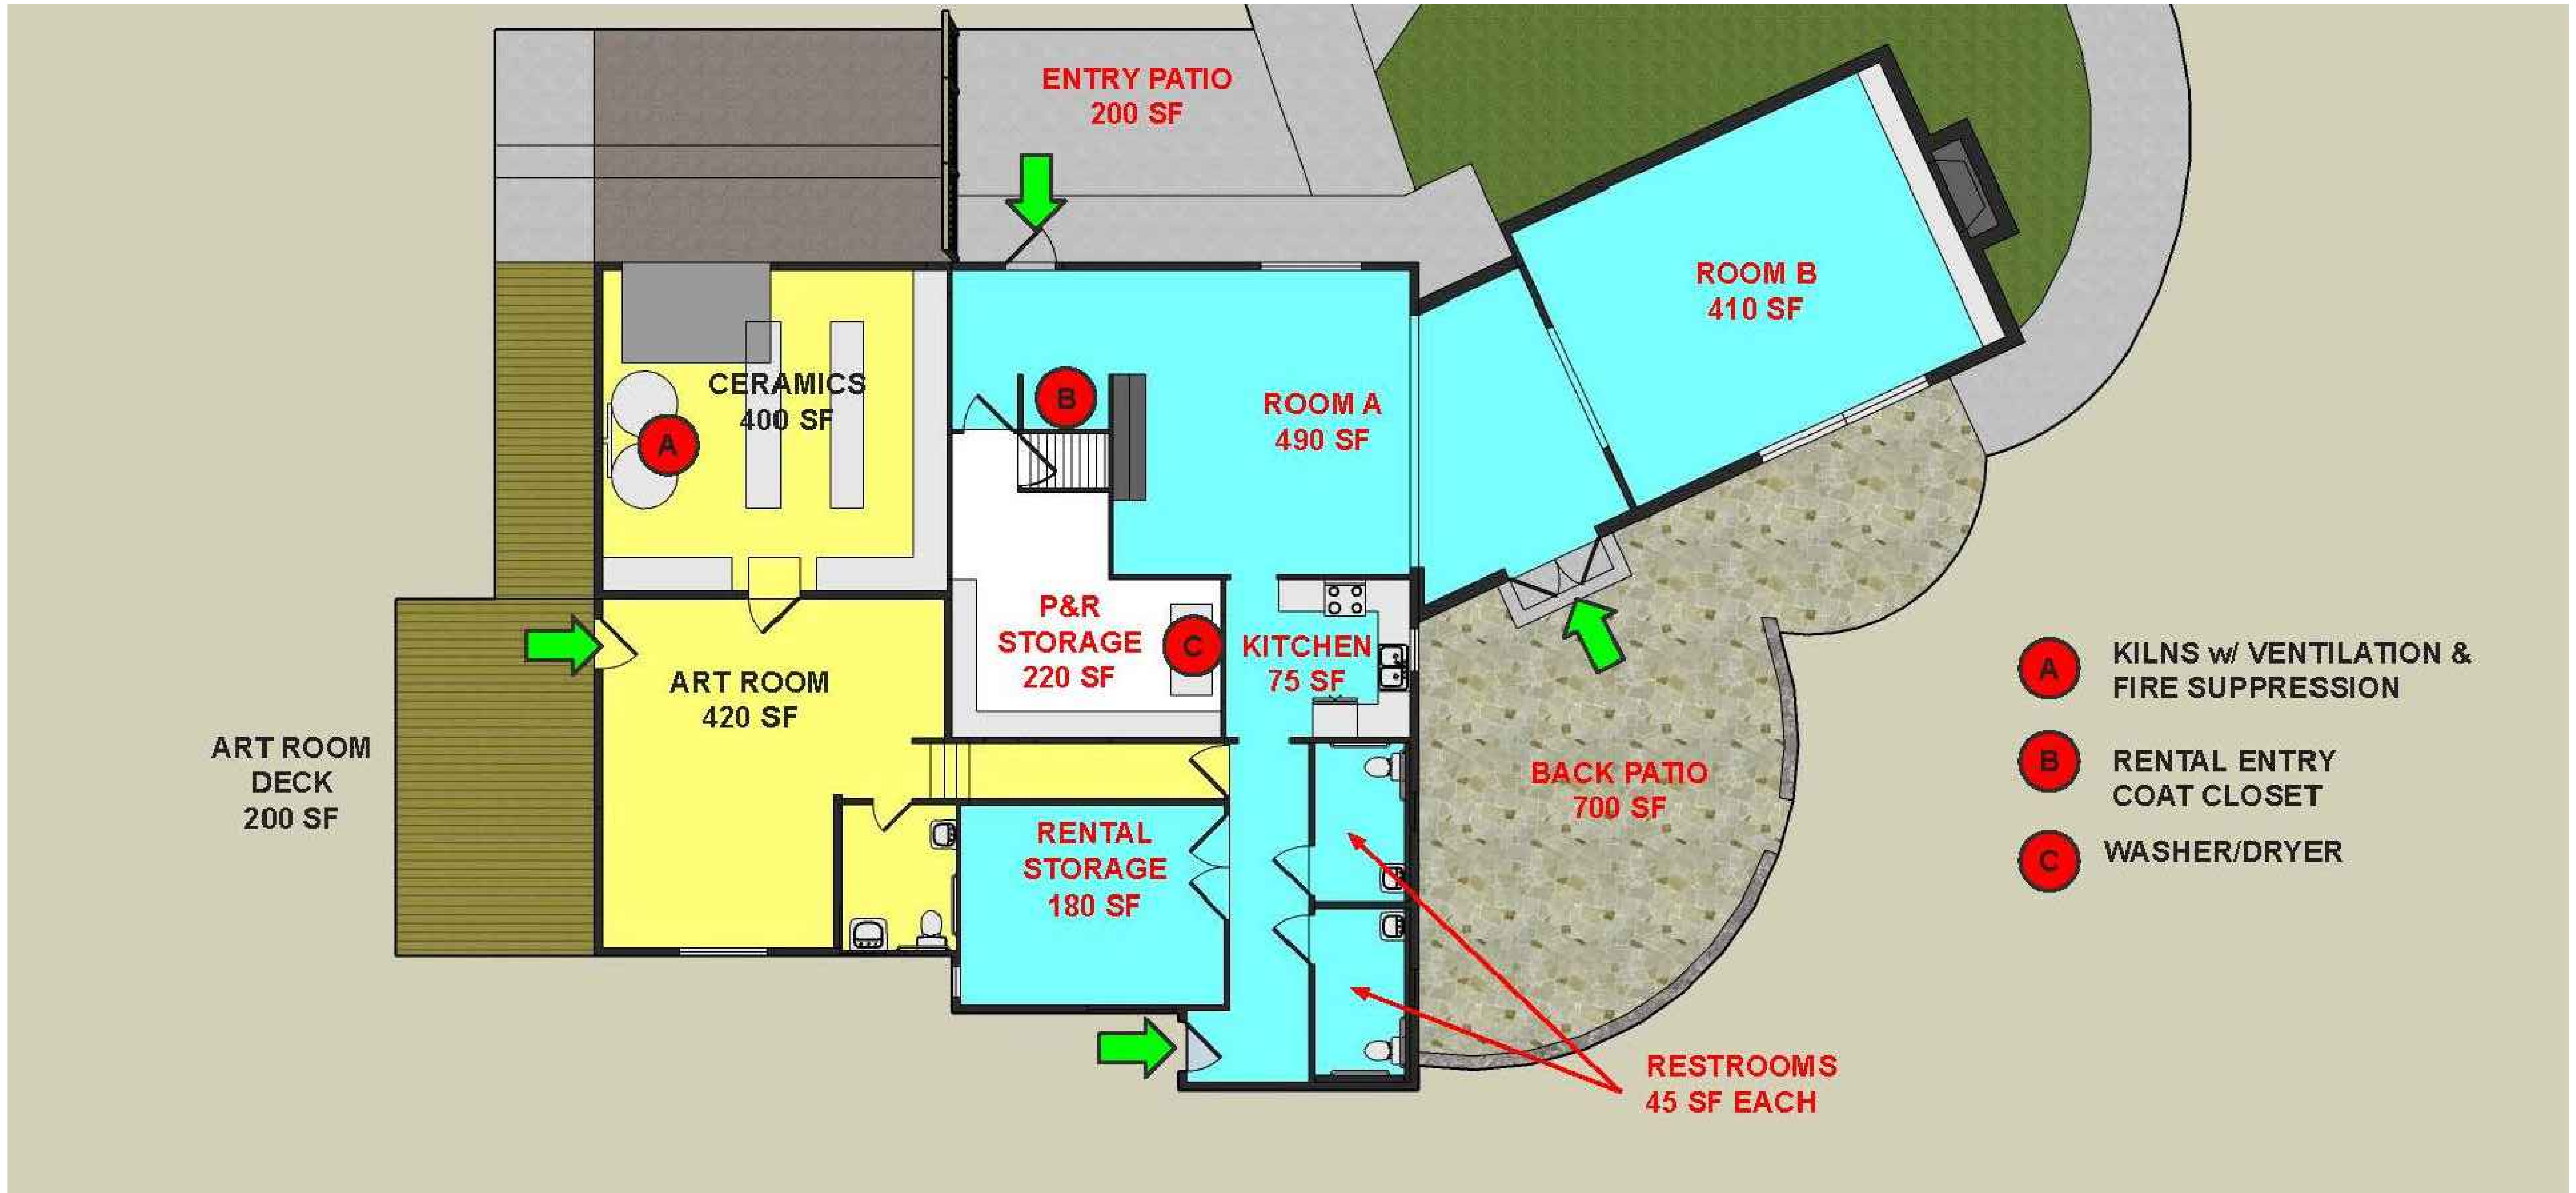

MAY 5, 2025

WATERS-MOSS MEMORIAL WILDLIFE AREA

PROPOSED FACILITY IMPROVEMENTS

2104 HILLCREST DRIVE

