

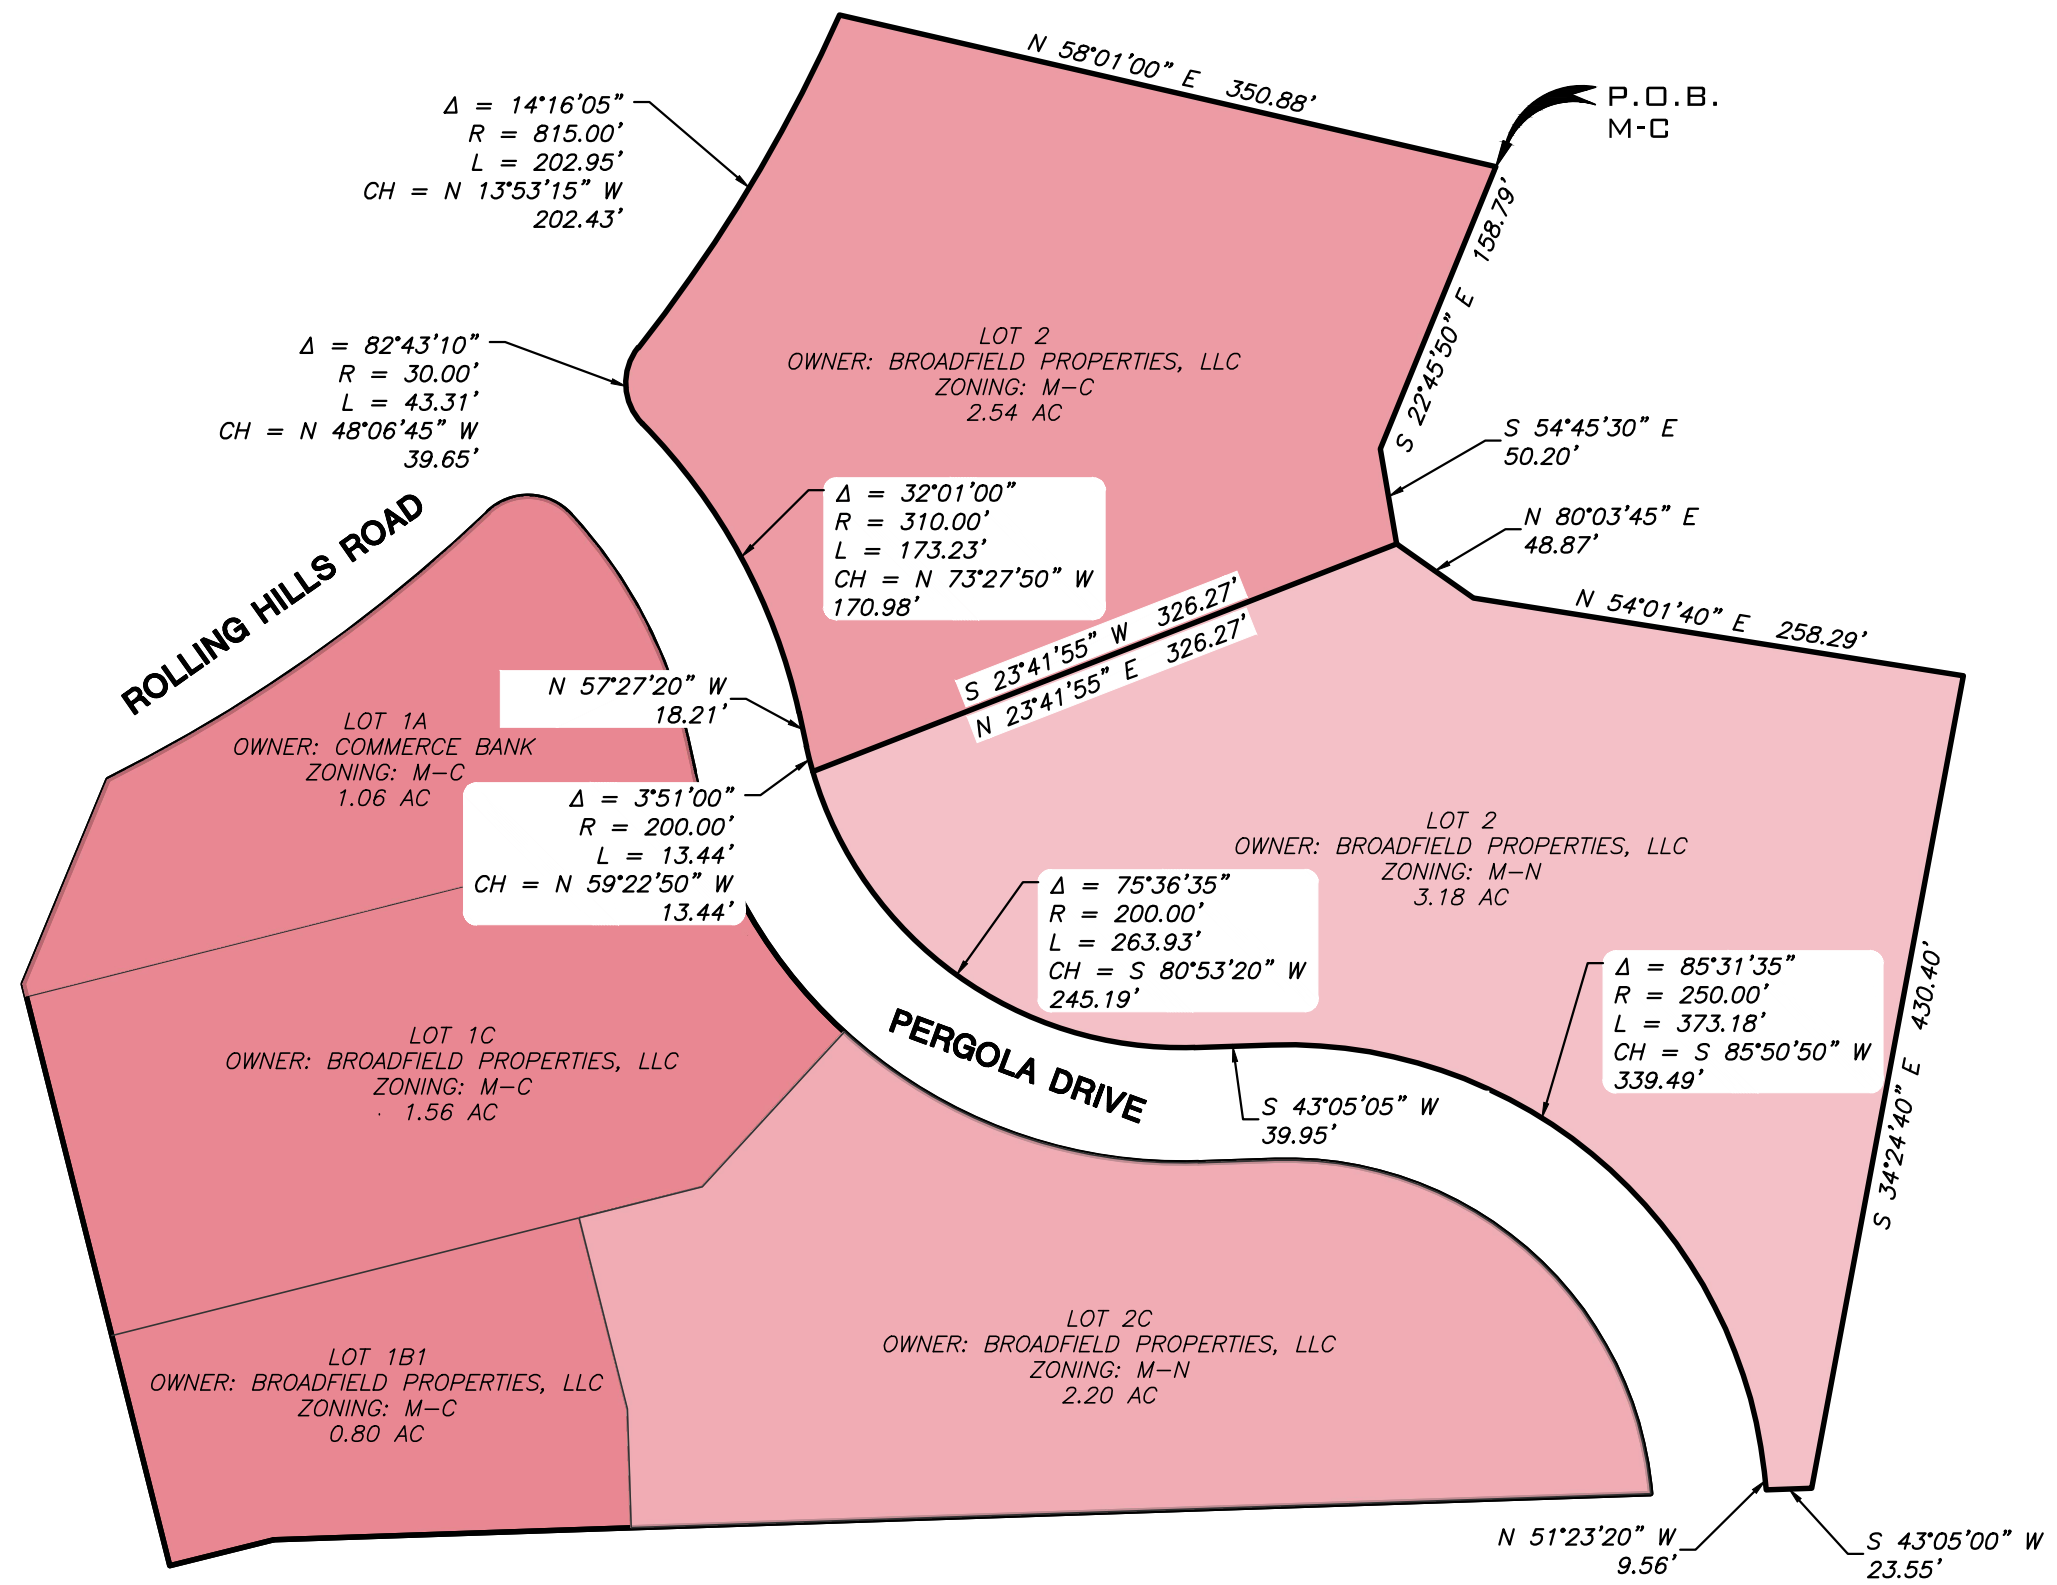
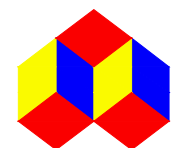


OLD HAWTHORNE PLAZA REZONING

X:\Project\STARR PROPERTIES\OLD HAWTHORNE PLAZA\DRAWINGS\OLD HAWTHORNE PLAZA 2020 REZONING PRESENTATION DWG.dwg EXHIBITS

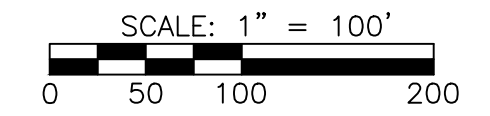

EXISTING ZONING:	
PD	11.34 AC.
PROPOSED ZONING:	
M-N	5.38 AC.
M-C	5.96 AC.

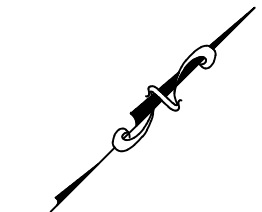

A CIVIL GROUP