


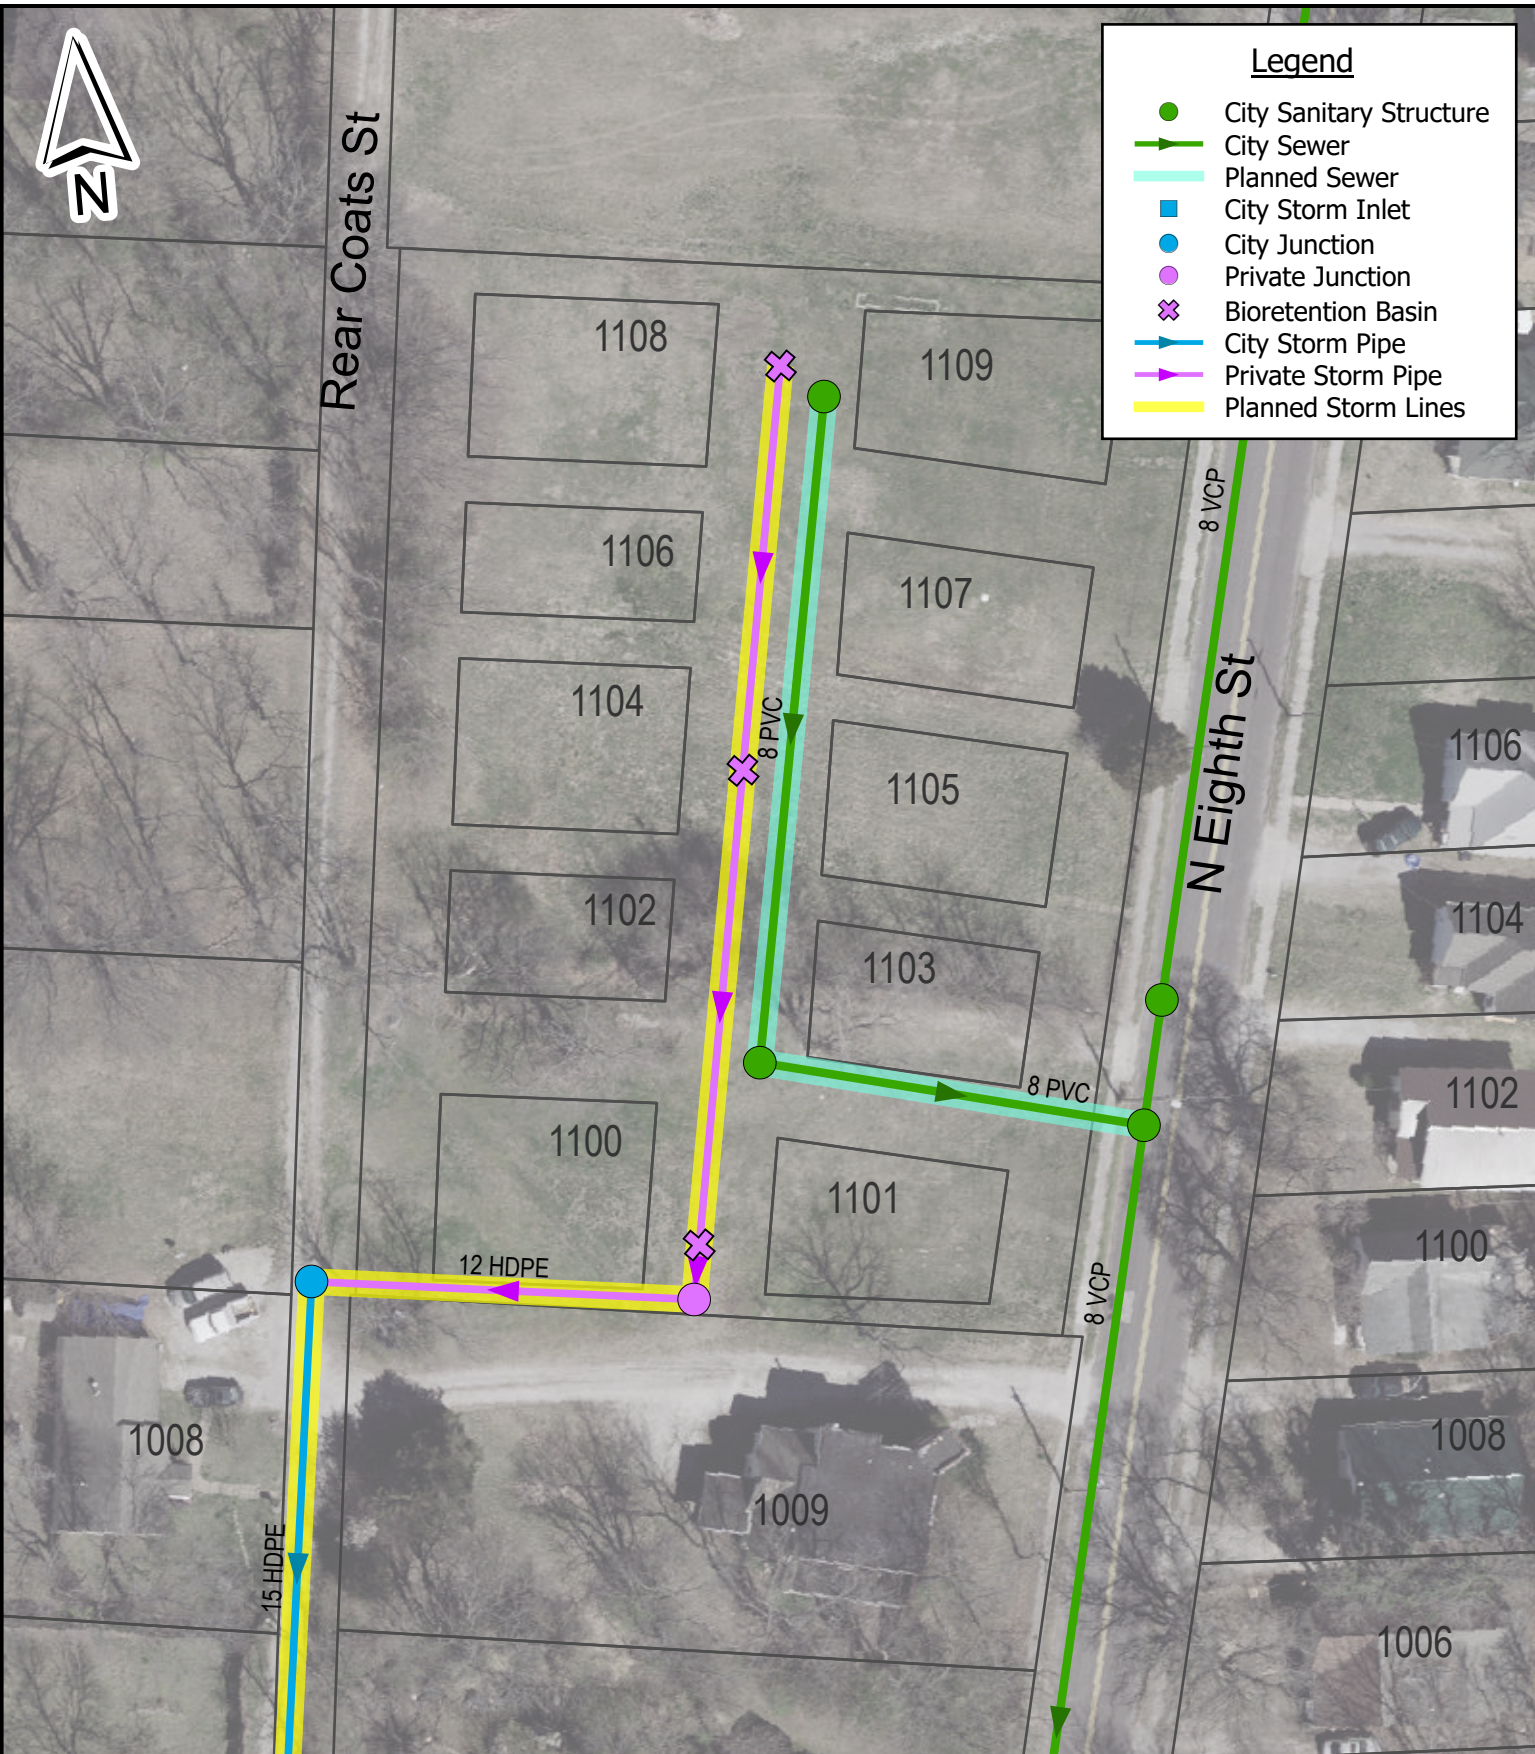

Rear Coats St


Legend

- City Sanitary Structure
- City Sewer
- Planned Sewer
- City Storm Inlet
- City Junction
- Private Junction
- ✕ Bioretention Basin
- City Storm Pipe
- Private Storm Pipe
- Planned Storm Lines



The scale is accurate when printed at 8.5 x 11

Parcel Information Property of Boone County
2017 Orthophoto Source: City of Columbia, MO

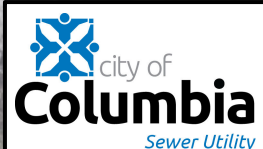

Sewer/Stormwater Map

Cullimore Cottages

Scale: 1" = 50'

Drawn: J.K.M.

Date: 2/21/2020