


**Case #06-2020: Raising Cane's Restaurant and Drive-Up Facility Conditional Use Permit (CUP): Site Plan and Conceptual Cross-Access Easements**

N/F  
UNIVERSITY CENTRE LLC  
BOOK 2718 PAGE 29  
16-319-00-24-053.01 01

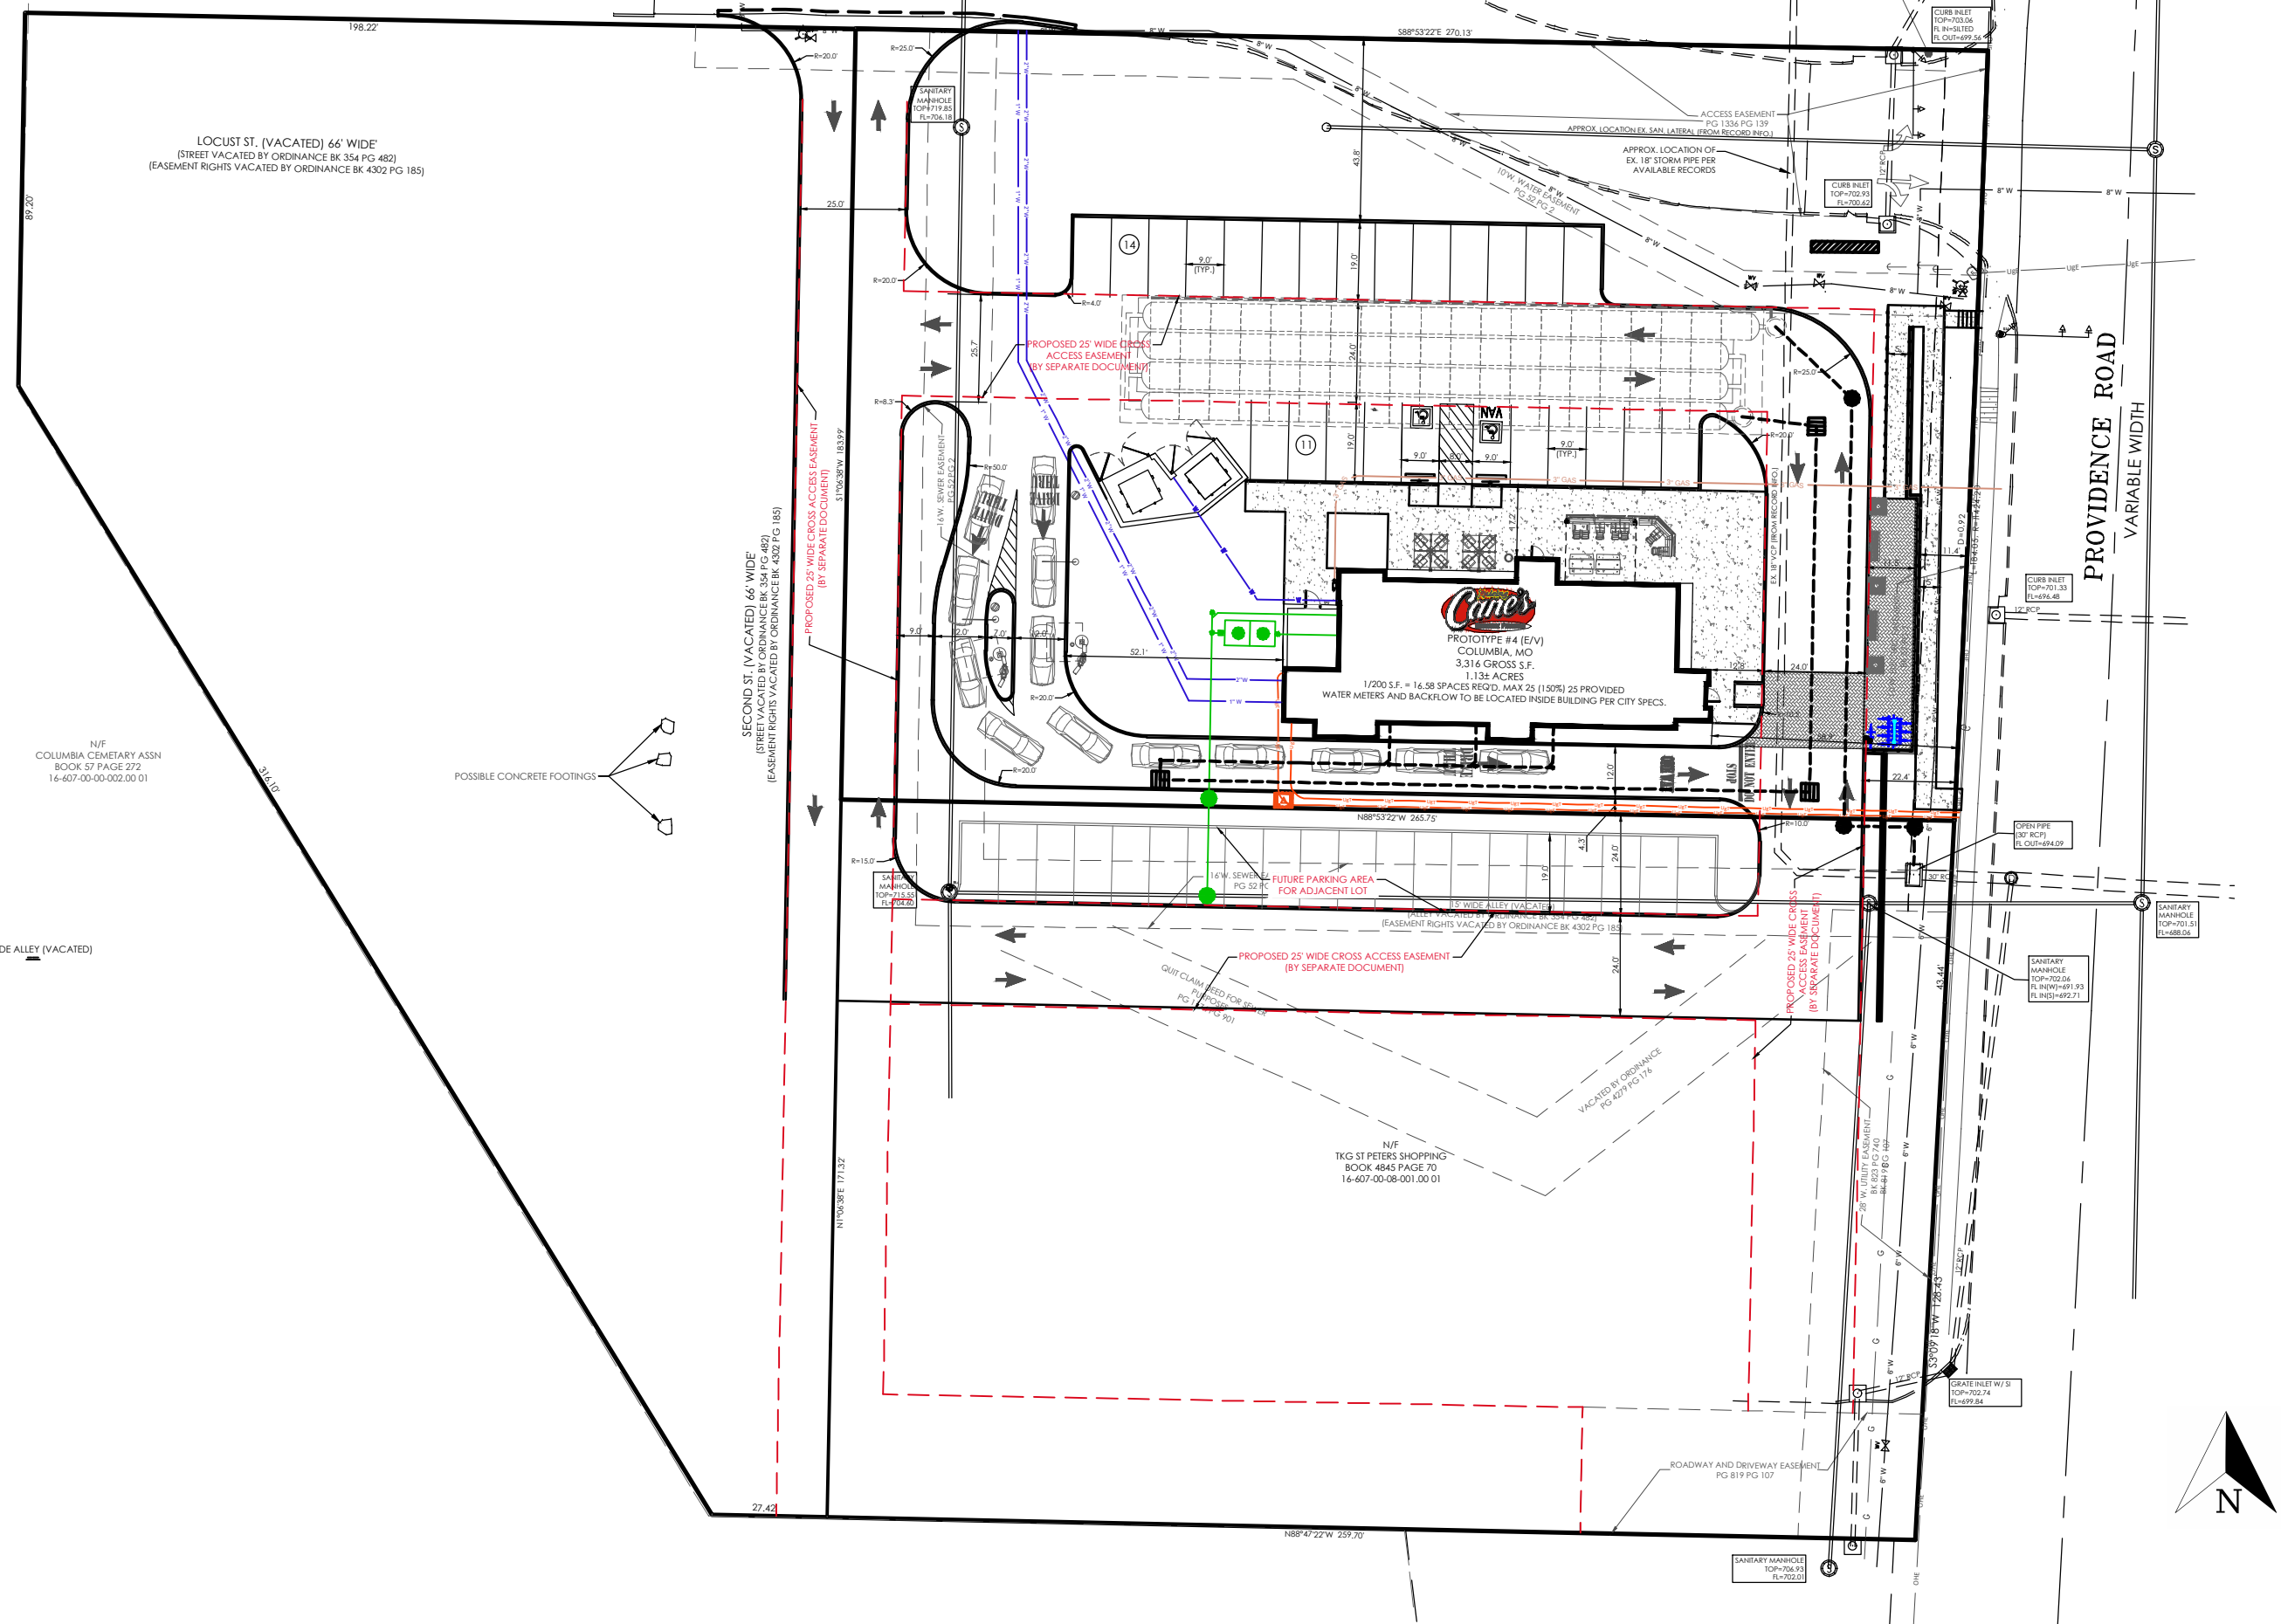

LOCUST ST. (VACATED) 66' WIDE  
(STREET VACATED BY ORDINANCE BK 354 PG 482)  
(EASEMENT RIGHTS VACATED BY ORDINANCE BK 4302 PG 185)

N/F  
COLUMBIA CEMETARY ASSN  
BOOK 57 PAGE 272  
16-607-00-002.00 01

15' WIDE ALLEY (VACATED)

SECOND ST. (VACATED) 66' WIDE  
(STREET VACATED BY ORDINANCE BK 4302 PG 185)  
(EASEMENT RIGHTS VACATED BY ORDINANCE BK 4302 PG 185)

POSSIBLE CONCRETE FOOTINGS

N/F  
TKG ST PETERS SHOPPING  
BOOK 4845 PAGE 70  
16-607-00-08-001.00 01

PROVIDENCE ROAD  
VARIABLE WIDTH



N/F  
PROVIDENCE LAND