

No.	Date	By	Revision

**NORTH WILLIAM ST/HINKSON AVE
TRAFFIC CALMING**
William Street Plan Sheet




City of Columbia, Missouri
Department of Public Works

David Allen Nichols
Registered Professional Engineer
E-24212

File No. _____
Scale: 1" = 30'
Date: 1/17/2020
Des. T.N.S.
Dwn. D.G.W.
Chk. J.D.R.

c:\vsd\proj\traffic\calming\1\william-hinkson\1\william-hinkson-traffic-calming.dwg

2011 Orthophoto Source: Boone County Assessor

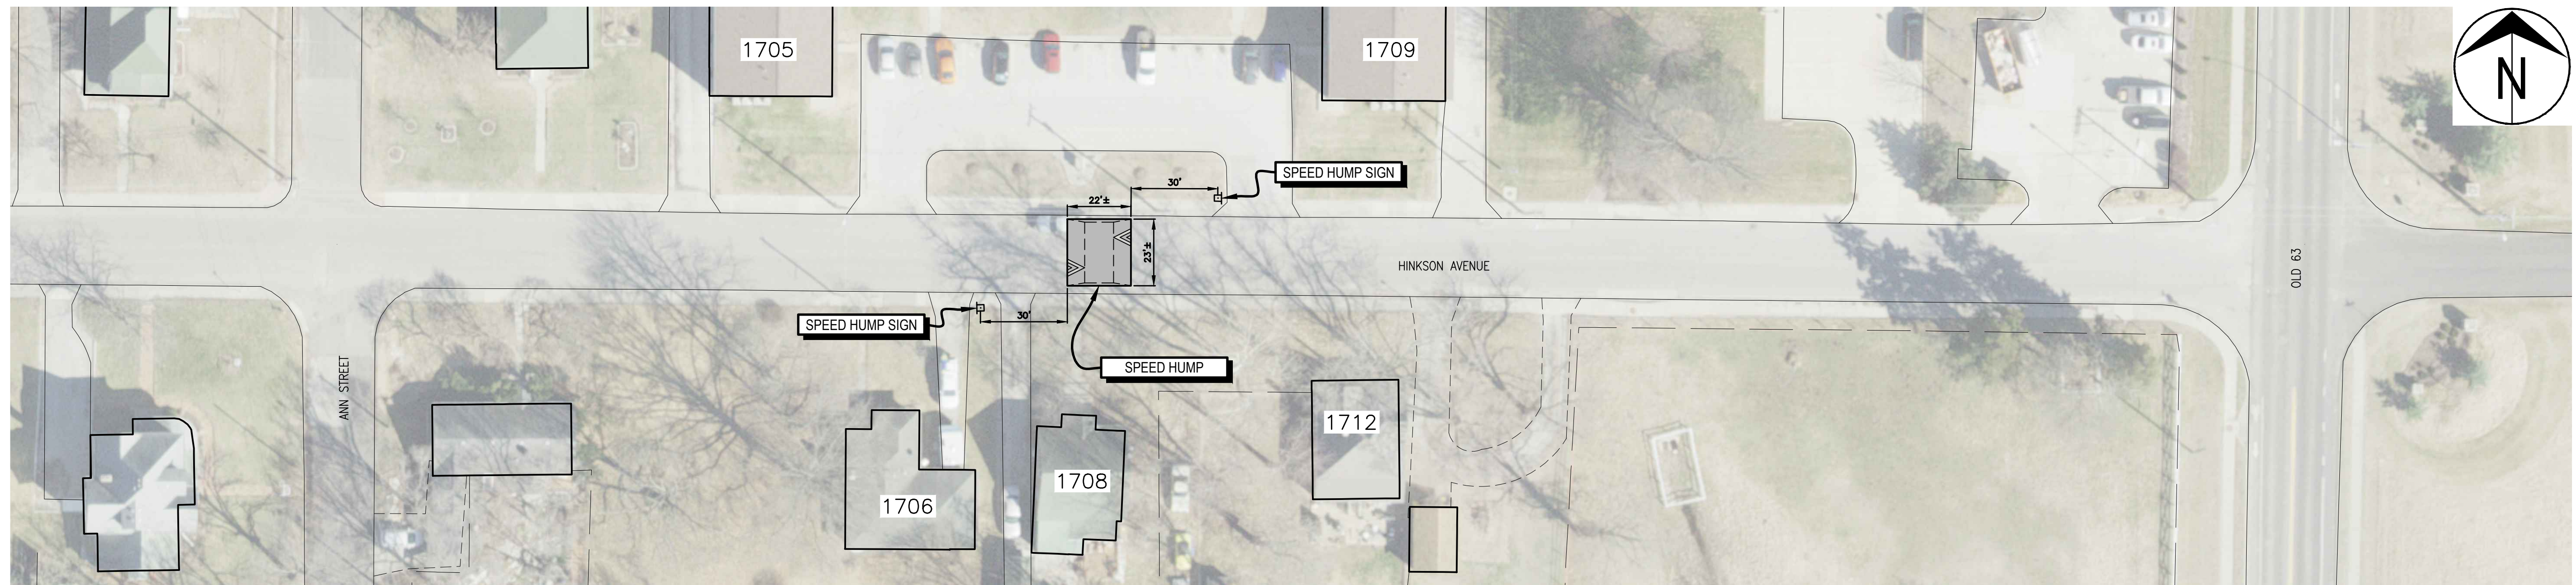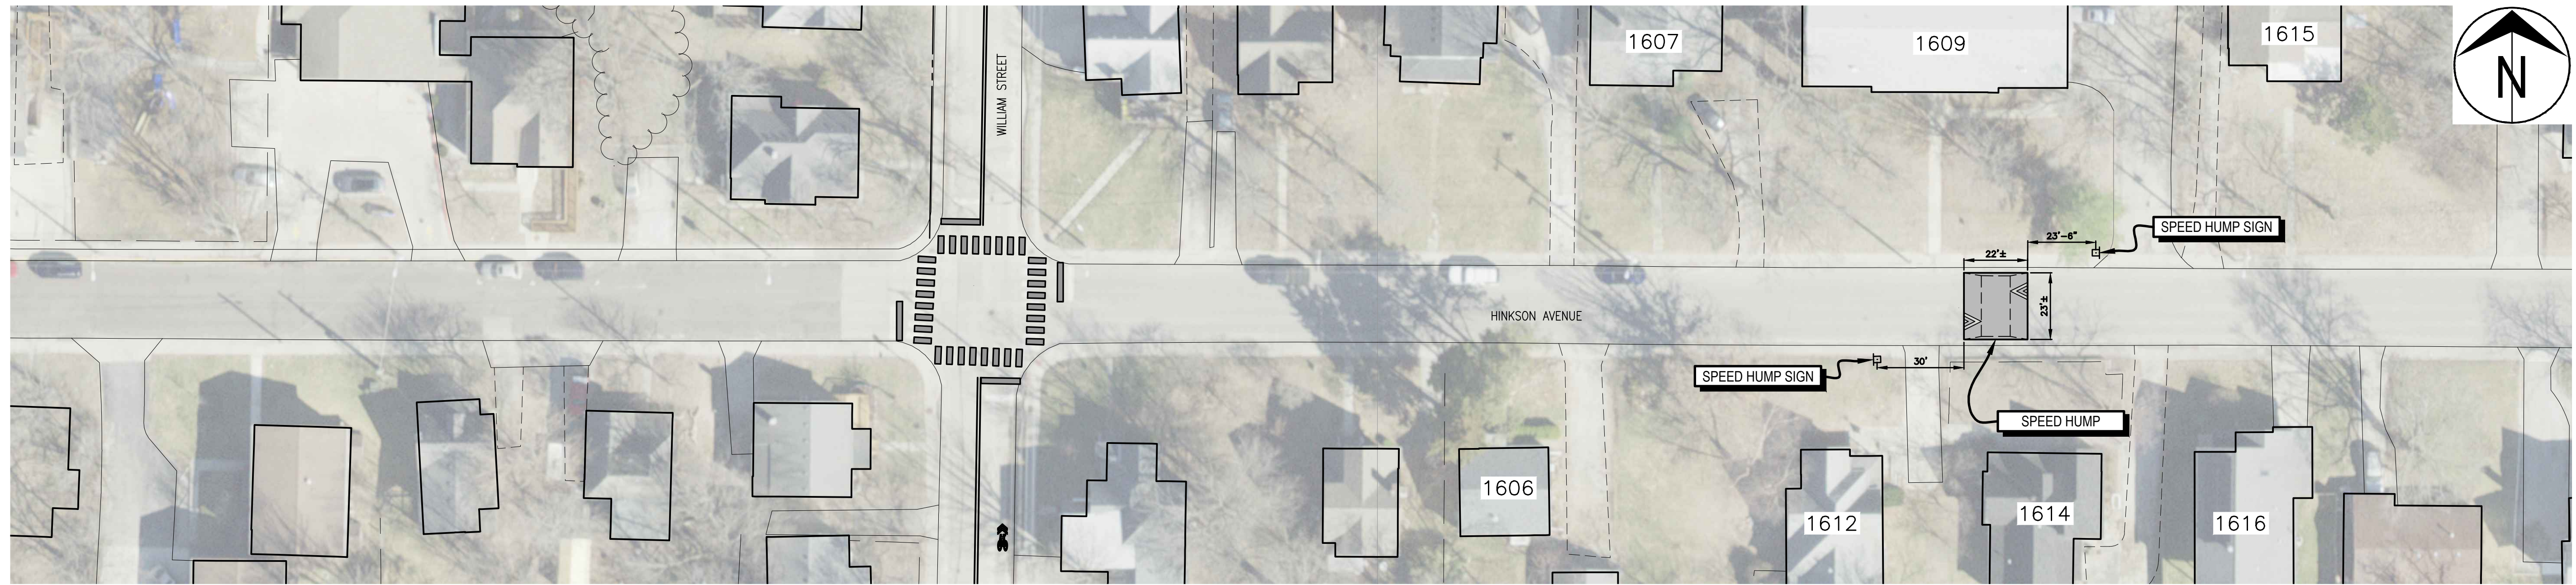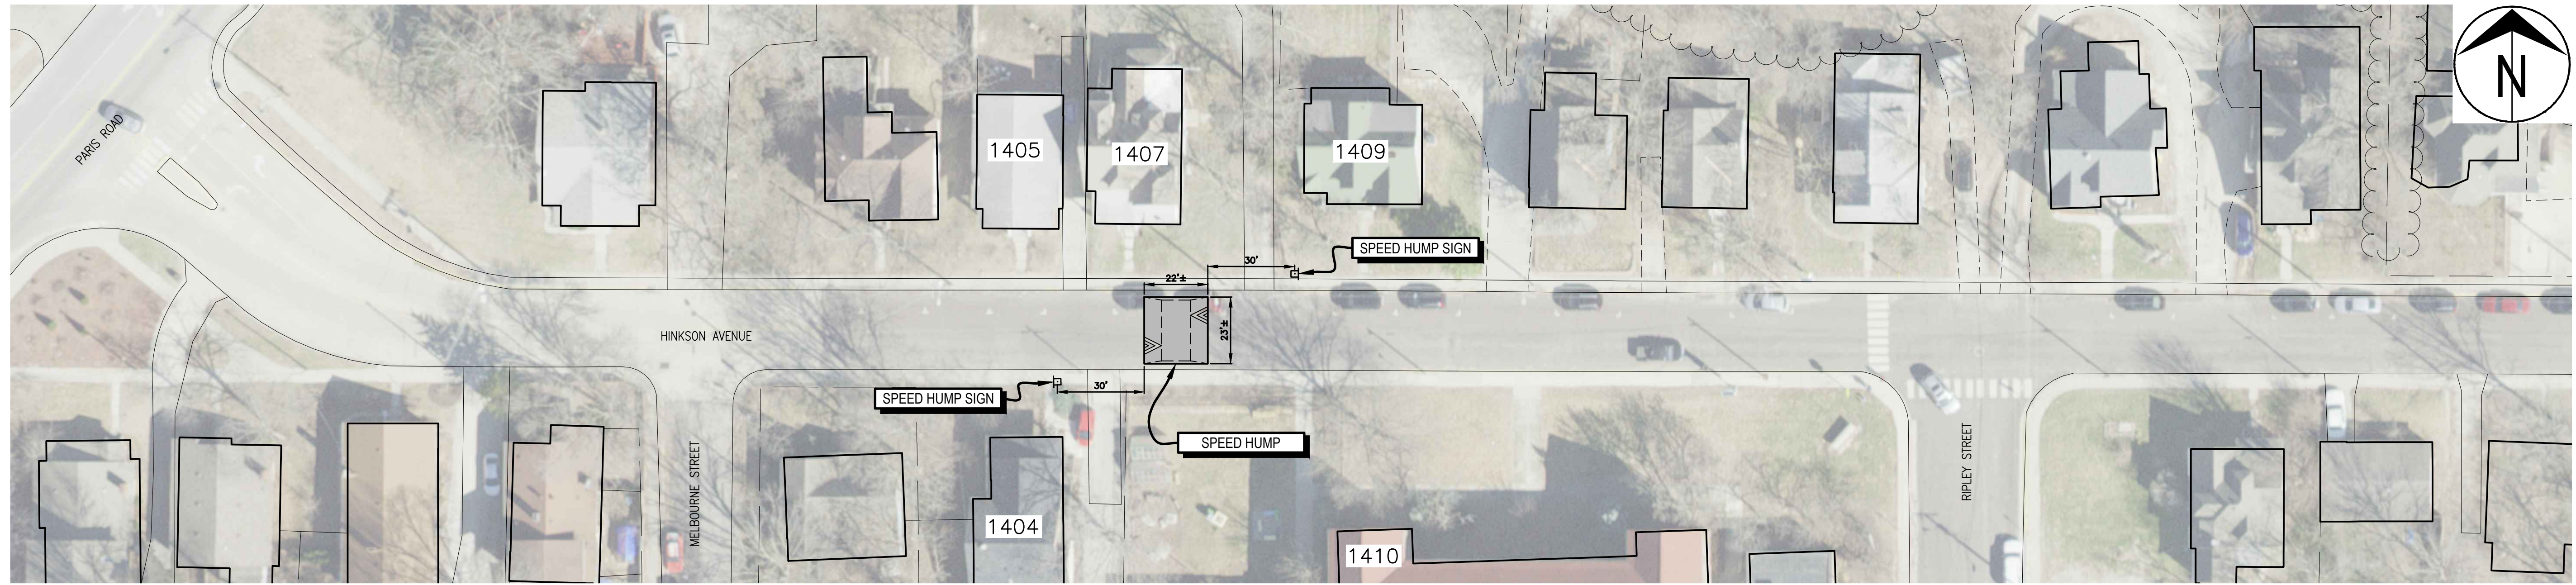

No.	Date	By	Revision

**NORTH WILLIAM ST/HINKSON AVE
TRAFFIC CALMING**
Hinkson Street Plan Sheet

City of Columbia, Missouri
Department of Public Works

David Allen Nichols
Registered Professional Engineer
E-24212

File No. .
Scale: 1" = 30'
Date: 1/17/2020
Des. T.N.S.
Dwn. D.G.W.
Chk. J.D.R.

c:\vsd\proj\traffic\calming\17\william-hinkson\17_william-hinkson_traffic_calming.dwg

2011 Orthophoto Source: Boone County Assessor